
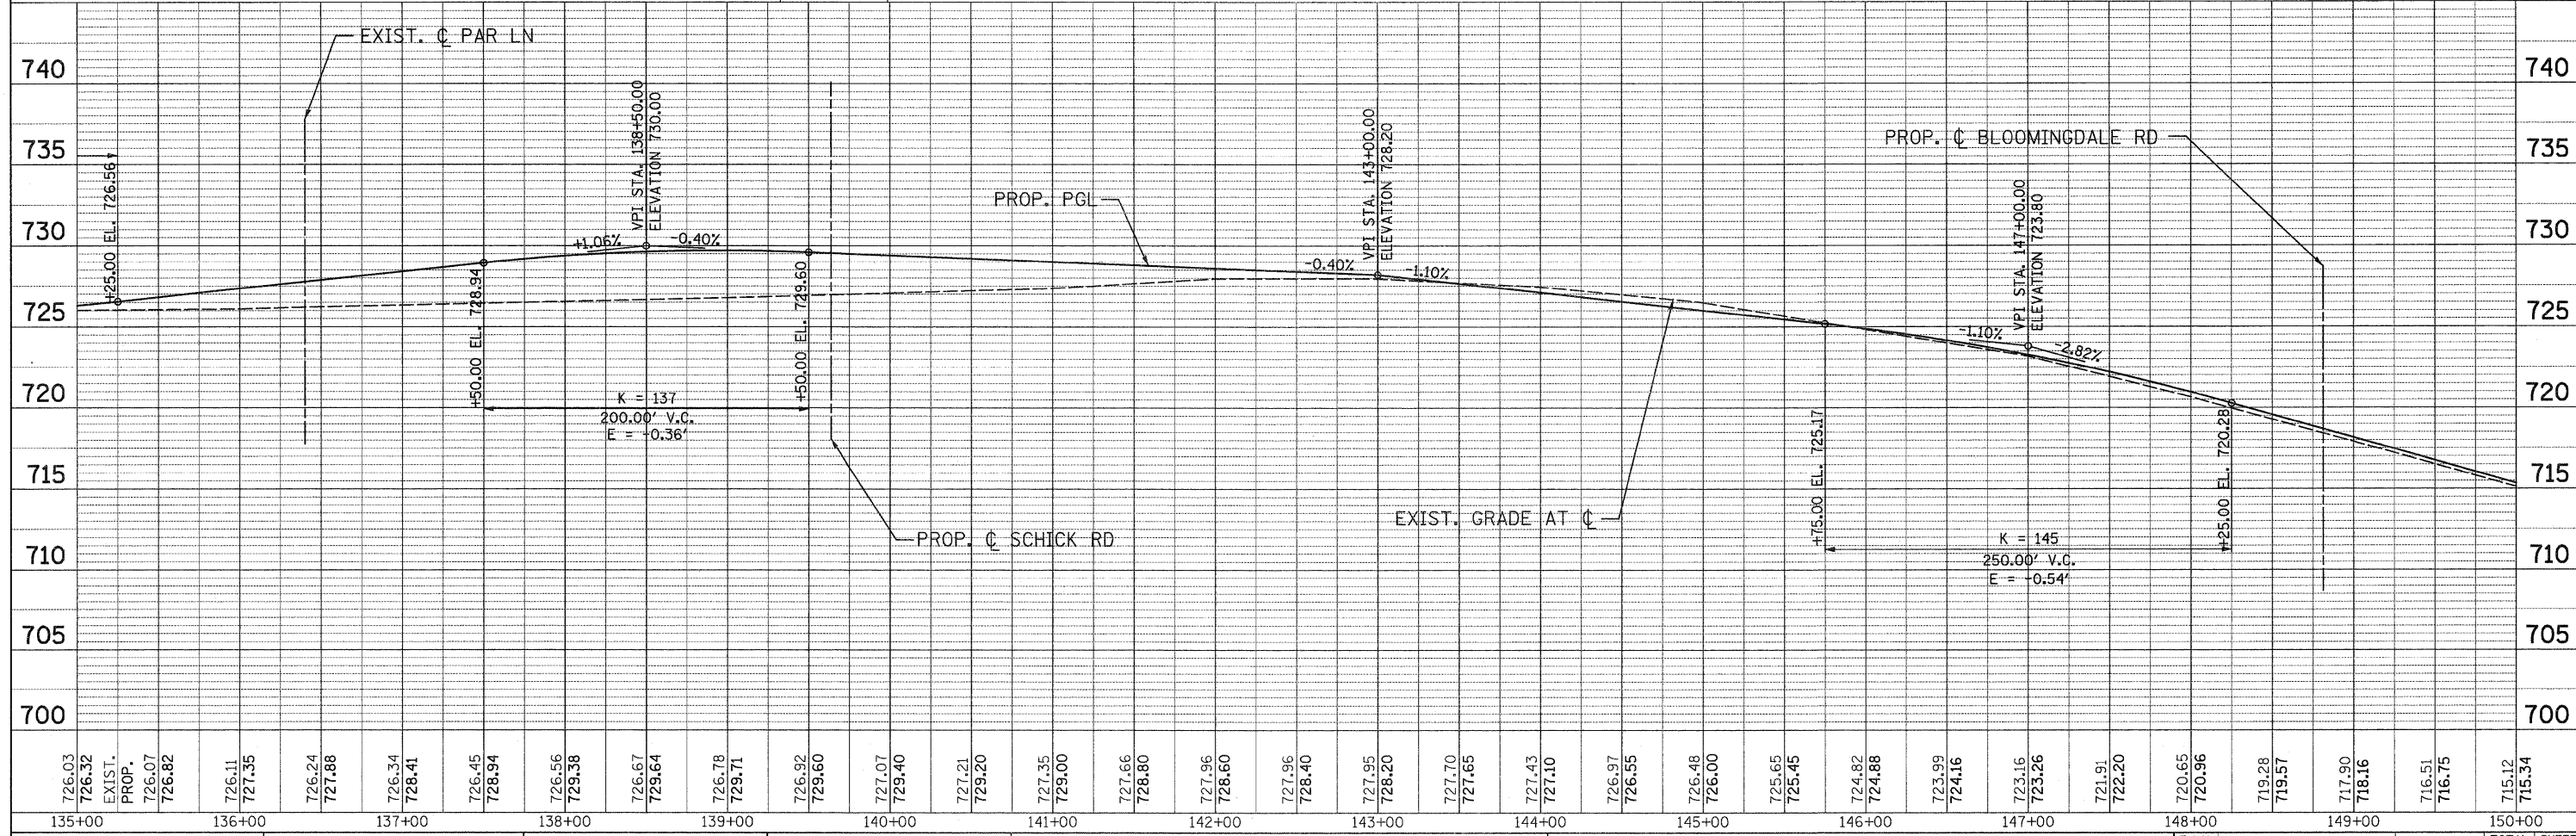


DATE	
BY	
REVISION	
NO.	
DATE	
BY	
REVISION	
NO.	
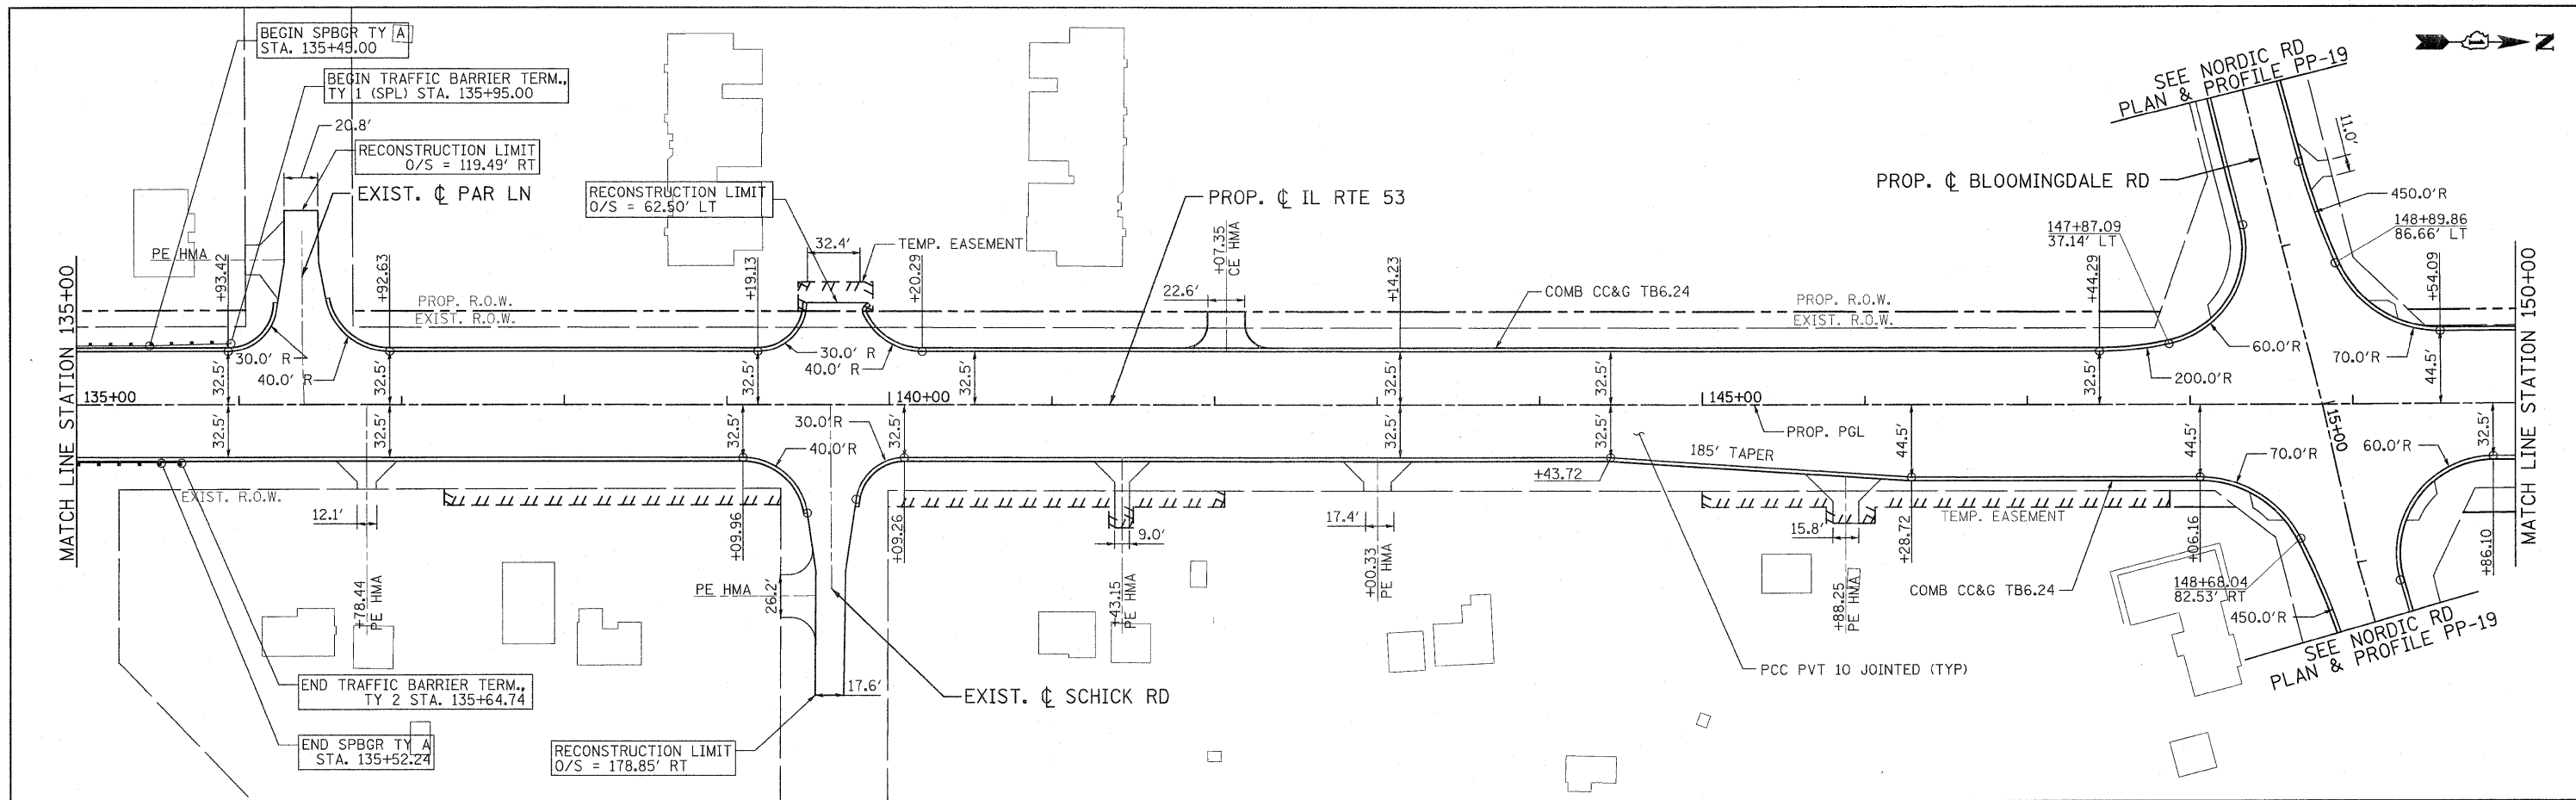


PATRICK ENGINEERING INC.  
4970 VARSITY DRIVE  
LISLE, IL 60532  
patrickengineering.com

USER NAME = ckersten@lisle.il  
PLOT CONFIG = PDF(Grey, Large).plt  
PLOT SCALE = 1:620  
PLOT DATE = 1/25/2011 9:32:37 AM

DESIGNED - EJB  
DRAWN - TCK  
CHECKED - DTH  
DATE - 01/31/2011

REVISED -  
REVISED -  
REVISED -  
REVISED -

 

Illinois Department  
of Transportation

PLAN AND PROFILE  
ILLINOIS ROUTE 53  
SCALE: 1"=50'  
SHEET NO. PP-08 OF 25  
STA. 135+00 TO STA. 150+00

F.A.U. RTE.	SECTION	COUNTY	TOTAL SHEETS	SHEET NO.
2578	532B	DUPAGE	781	89
FED. ROAD DIST. NO.		ILLINOIS FED. AID PROJECT		
CONTRACT NO. 60477				

Q:\1001\9356\_00\_10\53\Drawings\CADD Sheets\01313977-sht-planprf089.dgn