
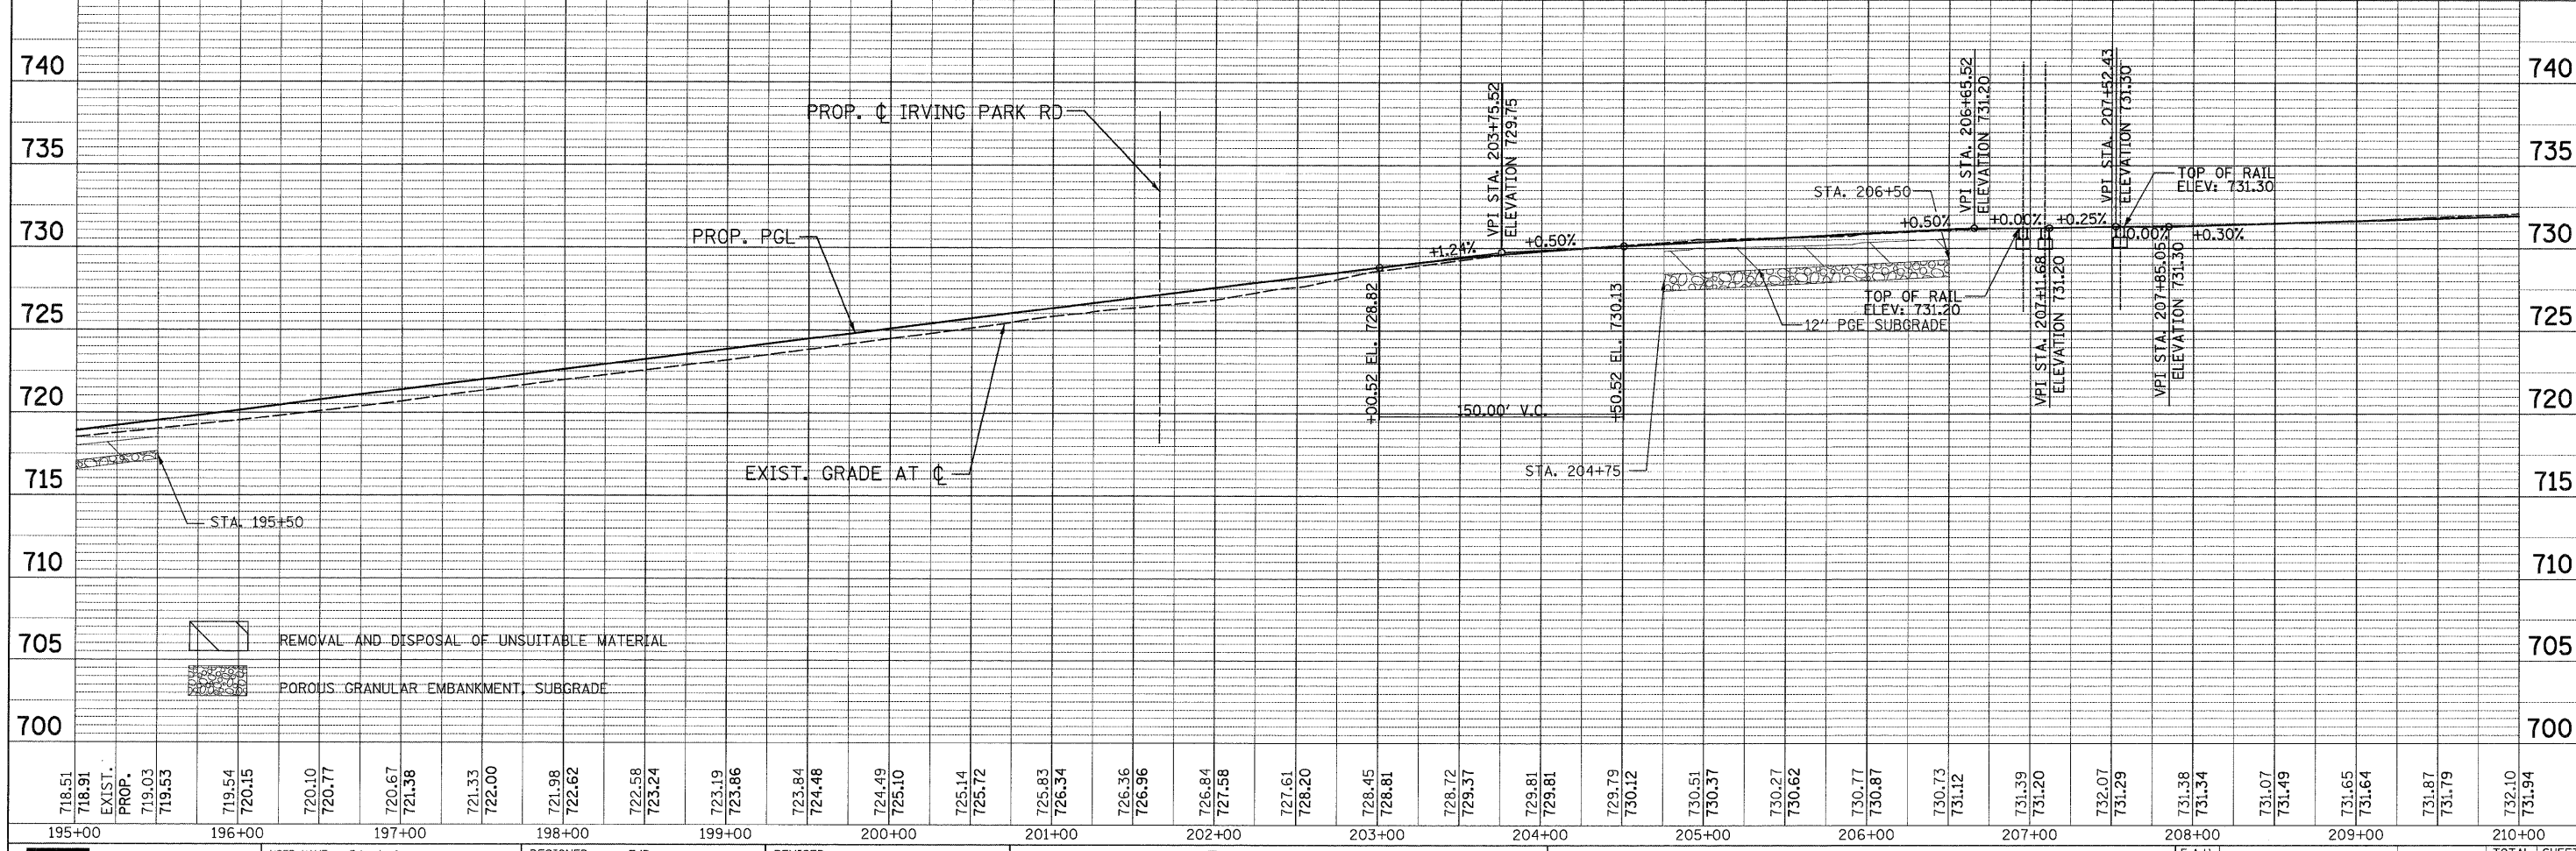


PLAN	SURVEYED	BY	DATE
NOTE BOOK NO.	PLOTTED		
CADD FILE NAME	CHECKED		
	BY		
	DATE		

PROFILE	SURVEYED	BY	DATE
NOTE BOOK NO.	PLOTTED		
CADD FILE NAME	CHECKED		
	BY		
	DATE		

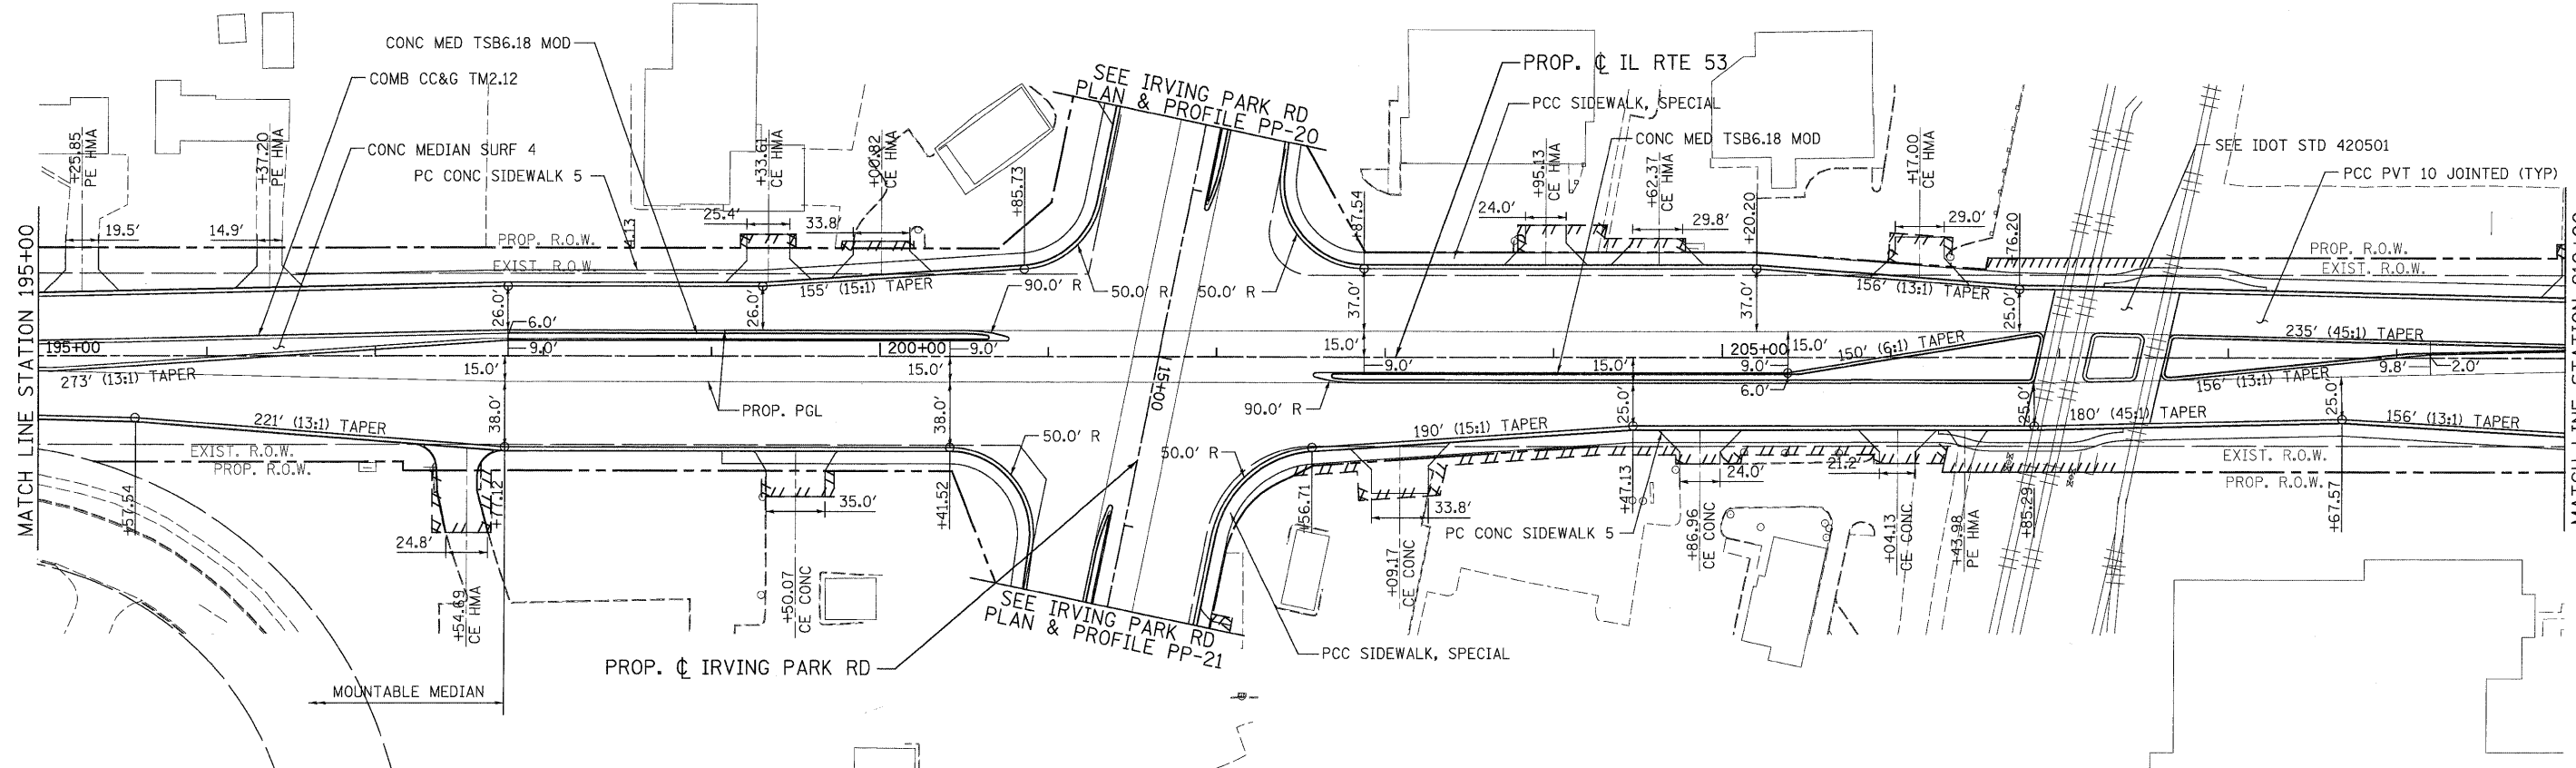

718.51	718.91	719.03	719.53	719.54	720.15	720.10	720.77	720.67	721.38	721.33	722.00	721.98	722.62	722.58	723.24	723.19	723.86	723.84	724.48	724.49	725.10	725.14	725.72	725.83	726.34	726.36	726.96	726.84	727.58	727.61	728.20	728.45	728.81	728.72	729.37	729.81	729.81	729.79	730.12	730.51	730.37	730.27	730.62	730.77	730.87	730.73	731.12	731.39	731.20	732.07	731.29	731.38	731.34	731.07	731.49	731.65	731.64	731.87	731.79	732.10	731.94
195+00	196+00	197+00	198+00	199+00	200+00	201+00	202+00	203+00	204+00	205+00	206+00	207+00	208+00	209+00	210+00	

PATRICK ENGINEERING
 PATRICK ENGINEERING INC.
 4970 VARSITY DRIVE
 LISLE, IL 60532
 patrickengineering.com

USER NAME = Rduw_Lisa
 PLOT CONFIG = PDFGreyLarge.plt
 PLOT SCALE = 1:50
 PLOT DATE = 12/3/2010 1:02:42 PM

DESIGNED - EJB
 DRAWN - TCK
 CHECKED - DTH
 DATE - 12/3/2010

REVISED -
 REVISED -
 REVISED -
 REVISED -



**PLAN AND PROFILE
 ILLINOIS ROUTE 53**

SCALE: 1"=50' SHEET NO. PP-12 OF 25 STA. TO STA.

F.A.U. RTE. 2578	SECTION 532B	COUNTY	TOTAL SHEETS 781	SHEET NO. 93
FED. ROAD DIST. NO.		ILLINOIS FED. AID PROJECT		

CONTRACT NO. 60477

G:\IDOT\9356_A02\IL53\Drawings\CADD Sheets\019139797-ah-Plan\ppf93.dgn