
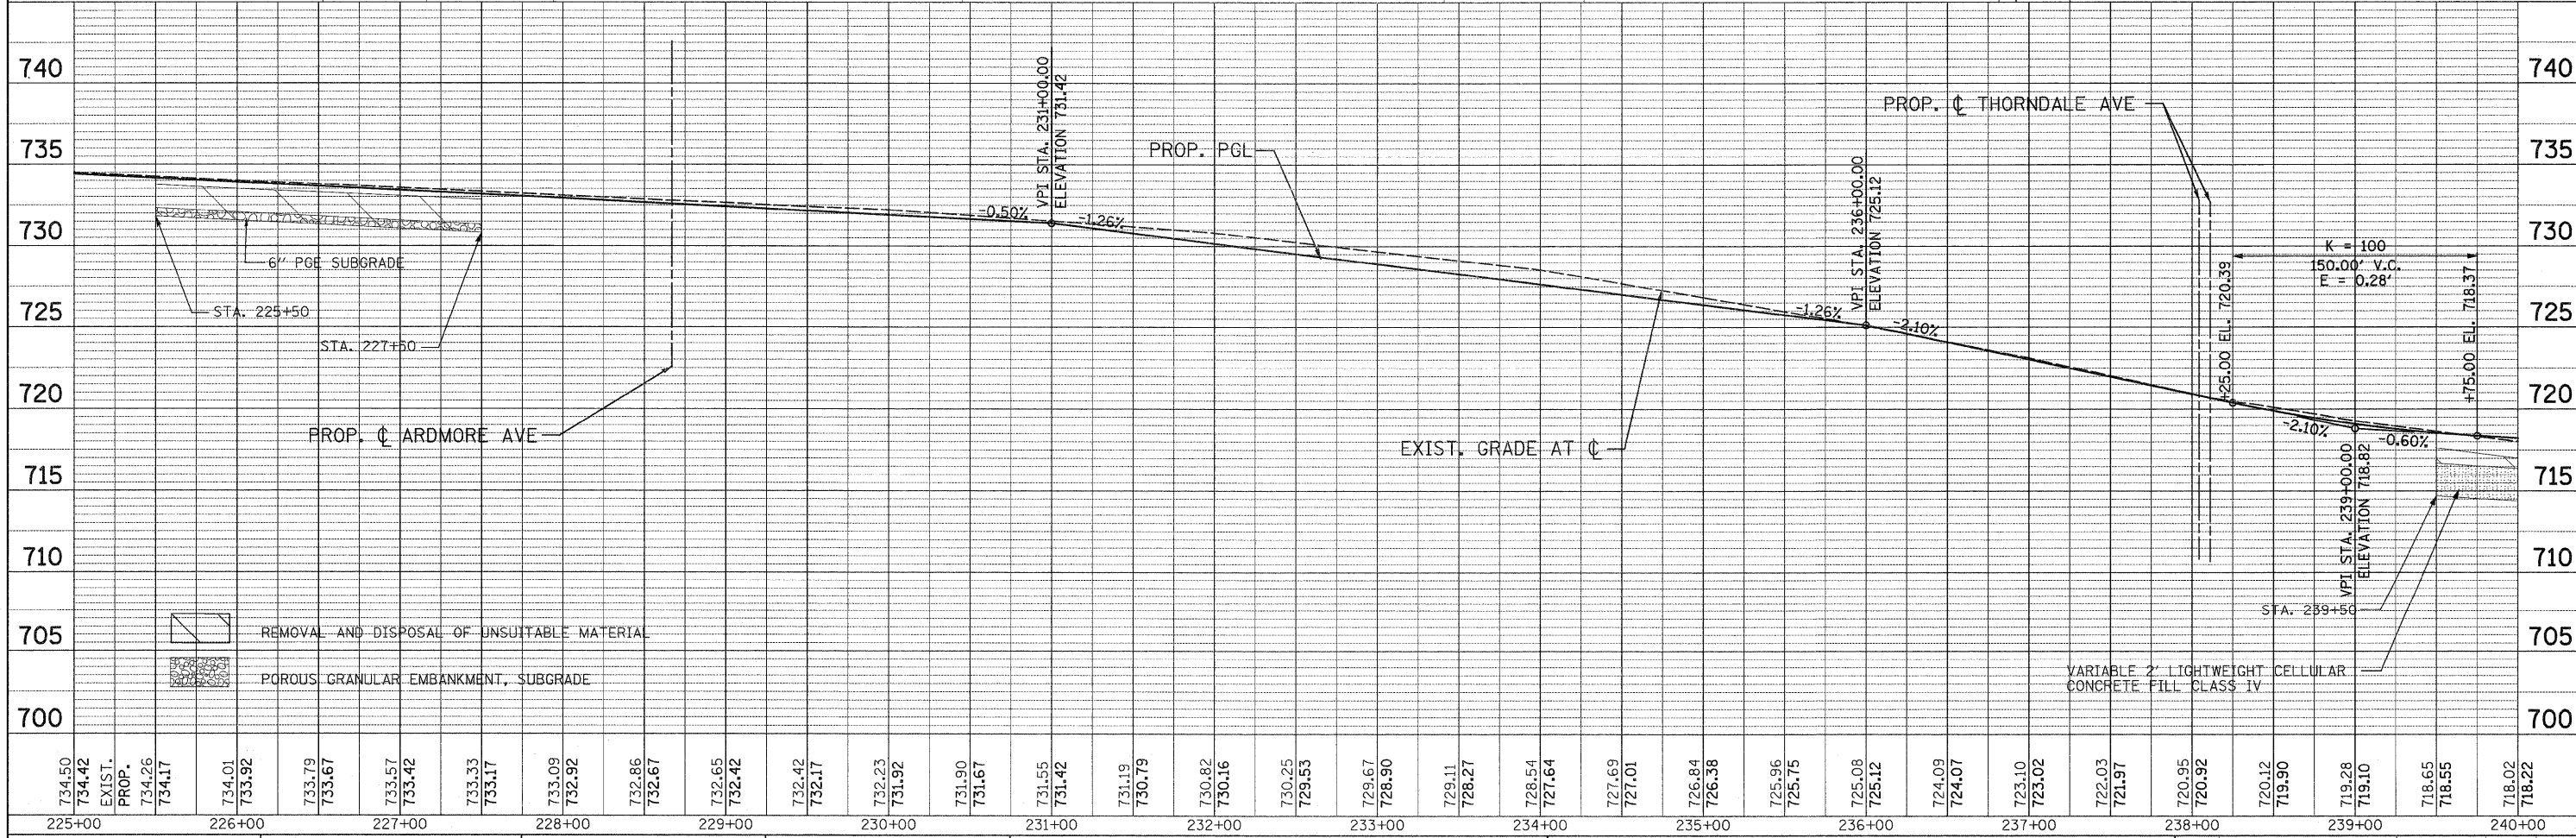


DATE	
BY	
SURVEYED	
ALIGNMENT CHECKED	
RT. OF WAY CHECKED	
NOTE BOOK NO.	
PAD FILE NAME	

DATE	
BY	
SURVEYED	
GRADES CHECKED	
BL. NOTED	
STRUCTURE NOTATIONS CHKD	
NOTE BOOK NO.	

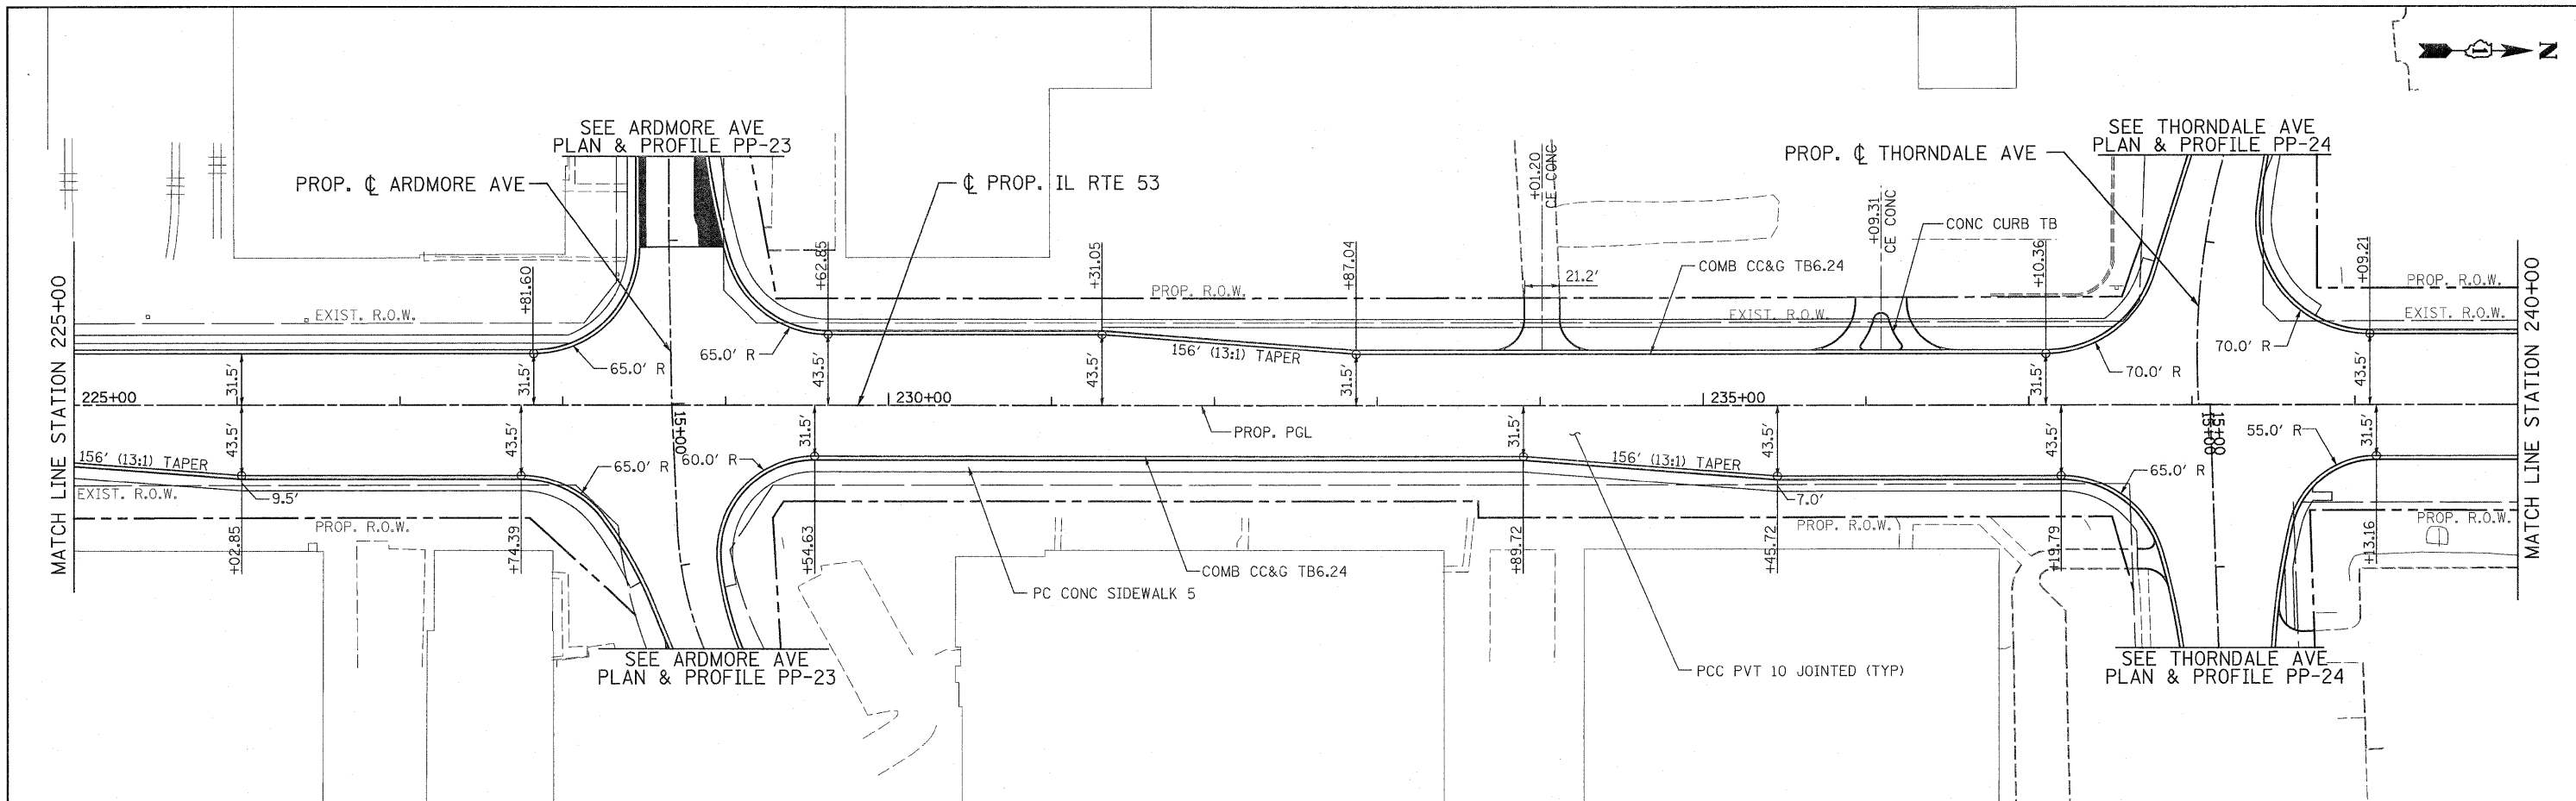

734.50	734.42	734.26	734.17	734.01	733.92	733.79	733.67	733.57	733.42	733.33	733.17	733.09	732.92	732.86	732.67	732.65	732.42	732.42	732.17	732.23	731.92	731.90	731.67	731.55	731.42	731.19	730.79	730.82	730.16	730.25	729.53	729.67	728.90	729.11	728.27	728.54	727.64	727.69	727.01	726.84	726.38	725.96	725.75	725.08	725.12	724.09	724.07	723.10	723.02	722.03	721.97	720.95	720.92	720.12	719.90	719.28	719.10	718.65	718.55	718.02	718.22
225+00	226+00	227+00	228+00	229+00	230+00	231+00	232+00	233+00	234+00	235+00	236+00	237+00	238+00	239+00	240+00	

<b>PATRICK ENGINEERING INC.</b> 4970 VARSITY DRIVE LISLE, IL 60532 patrickengineering.com	USER NAME = ckersten@lisle.il.gov PLOT CONFIG = PDF(Grey_Large).plt PLOT SCALE = 1:600 PLOT DATE = 1/4/2011 9:54:49 AM	DESIGNED - EJB DRAWN - TCK CHECKED - DTH DATE - 01/31/2011	REVISED - REVISED - REVISED - REVISED -		<b>PLAN AND PROFILE ILLINOIS ROUTE 53</b>		F.A.U. RTE. 2578 SECTION 532B COUNTY DUPAGE TOTAL SHEETS 781 SHEET NO. 95	CONTRACT NO. 60477
	SCALE: 1"=50' SHEET NO. PP-14 OF 25 STA. 225+00 TO STA. 240+00				FED. ROAD DIST. NO. ILLINOIS FED. AID PROJECT			

G:\DOT\9356.A02 (IL53)\Drawings\CADD Sheets\019139797-ah-planpr-f095.dgn