



PLAN	SURVEYED	DATE
	PLOTTED	BY
	CHECKED	
	ALIGNED	
	REVISION	
	CADD FILE NAME	
	NO.	

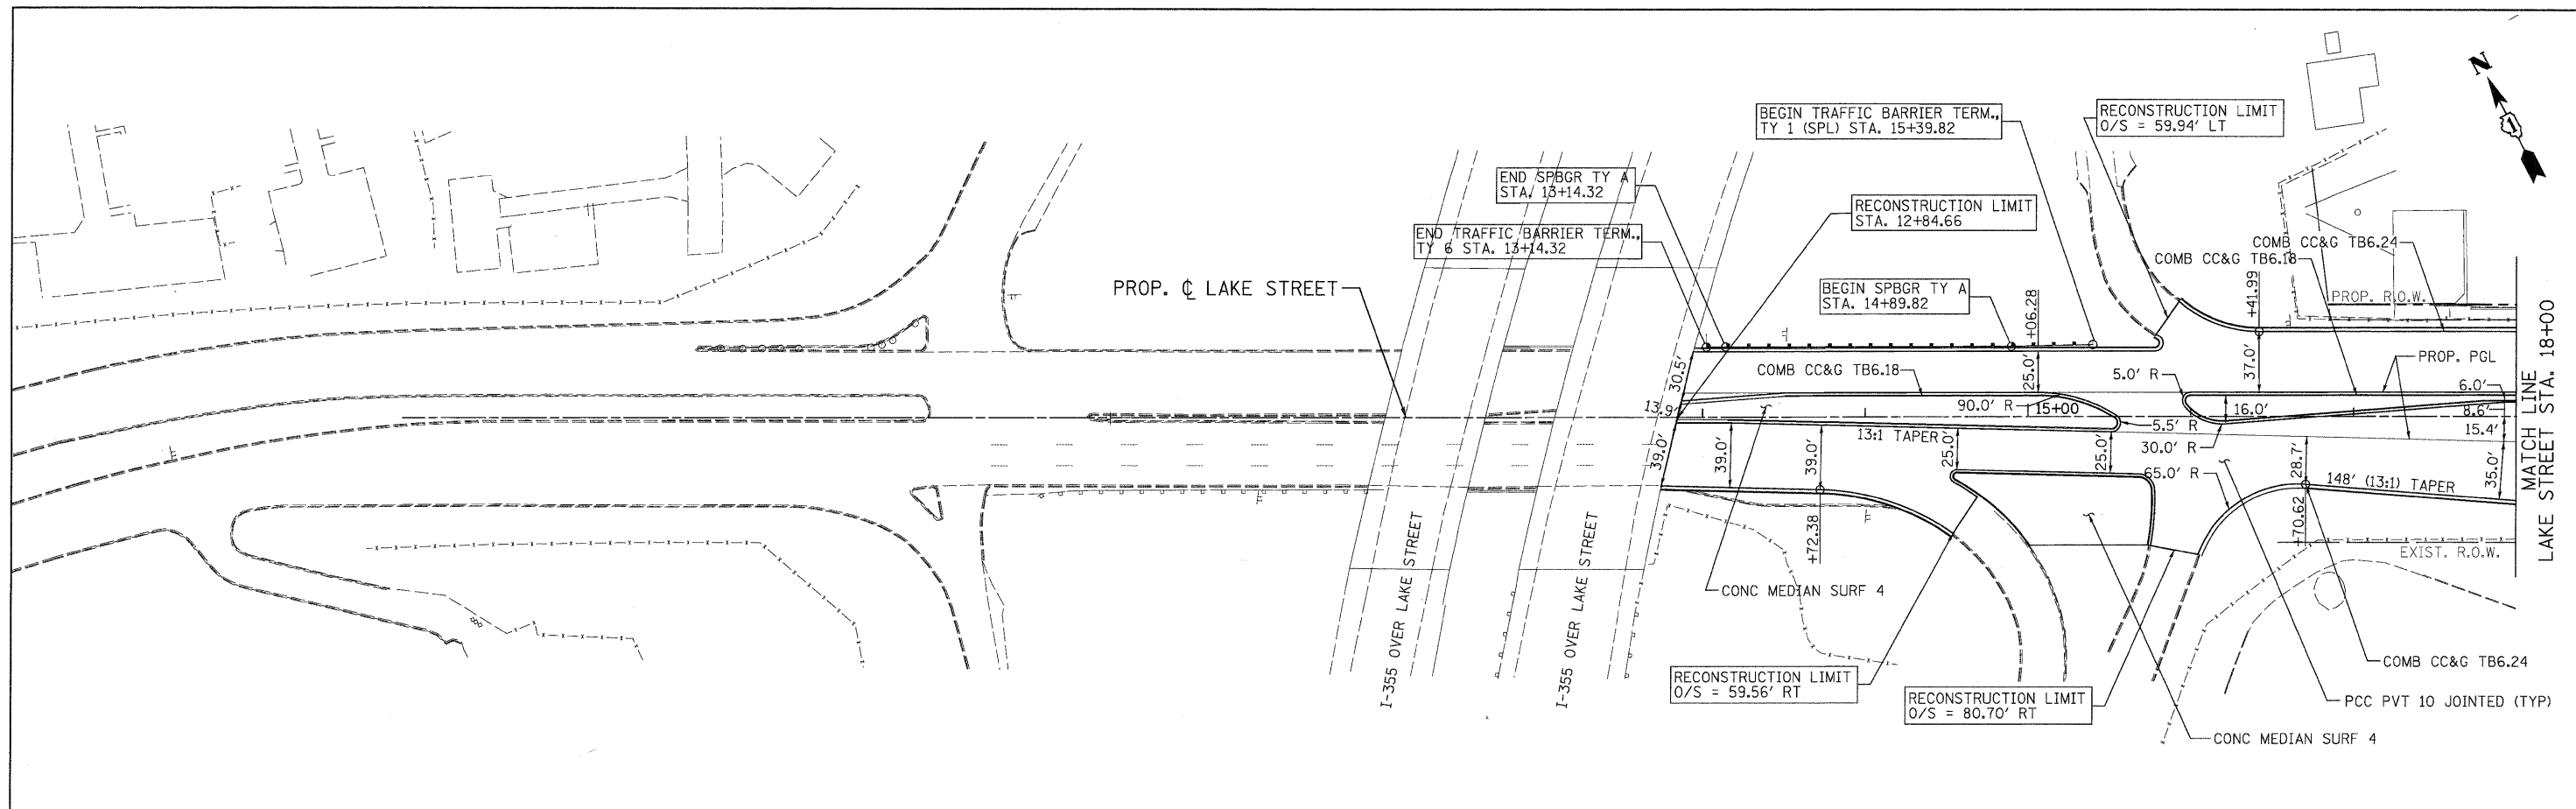

PROFILE	SURVEYED	DATE
	PLOTTED	BY
	CHECKED	
	REVISION	
	STRUCTURE NOTATIONS (PK)	
	NO.	

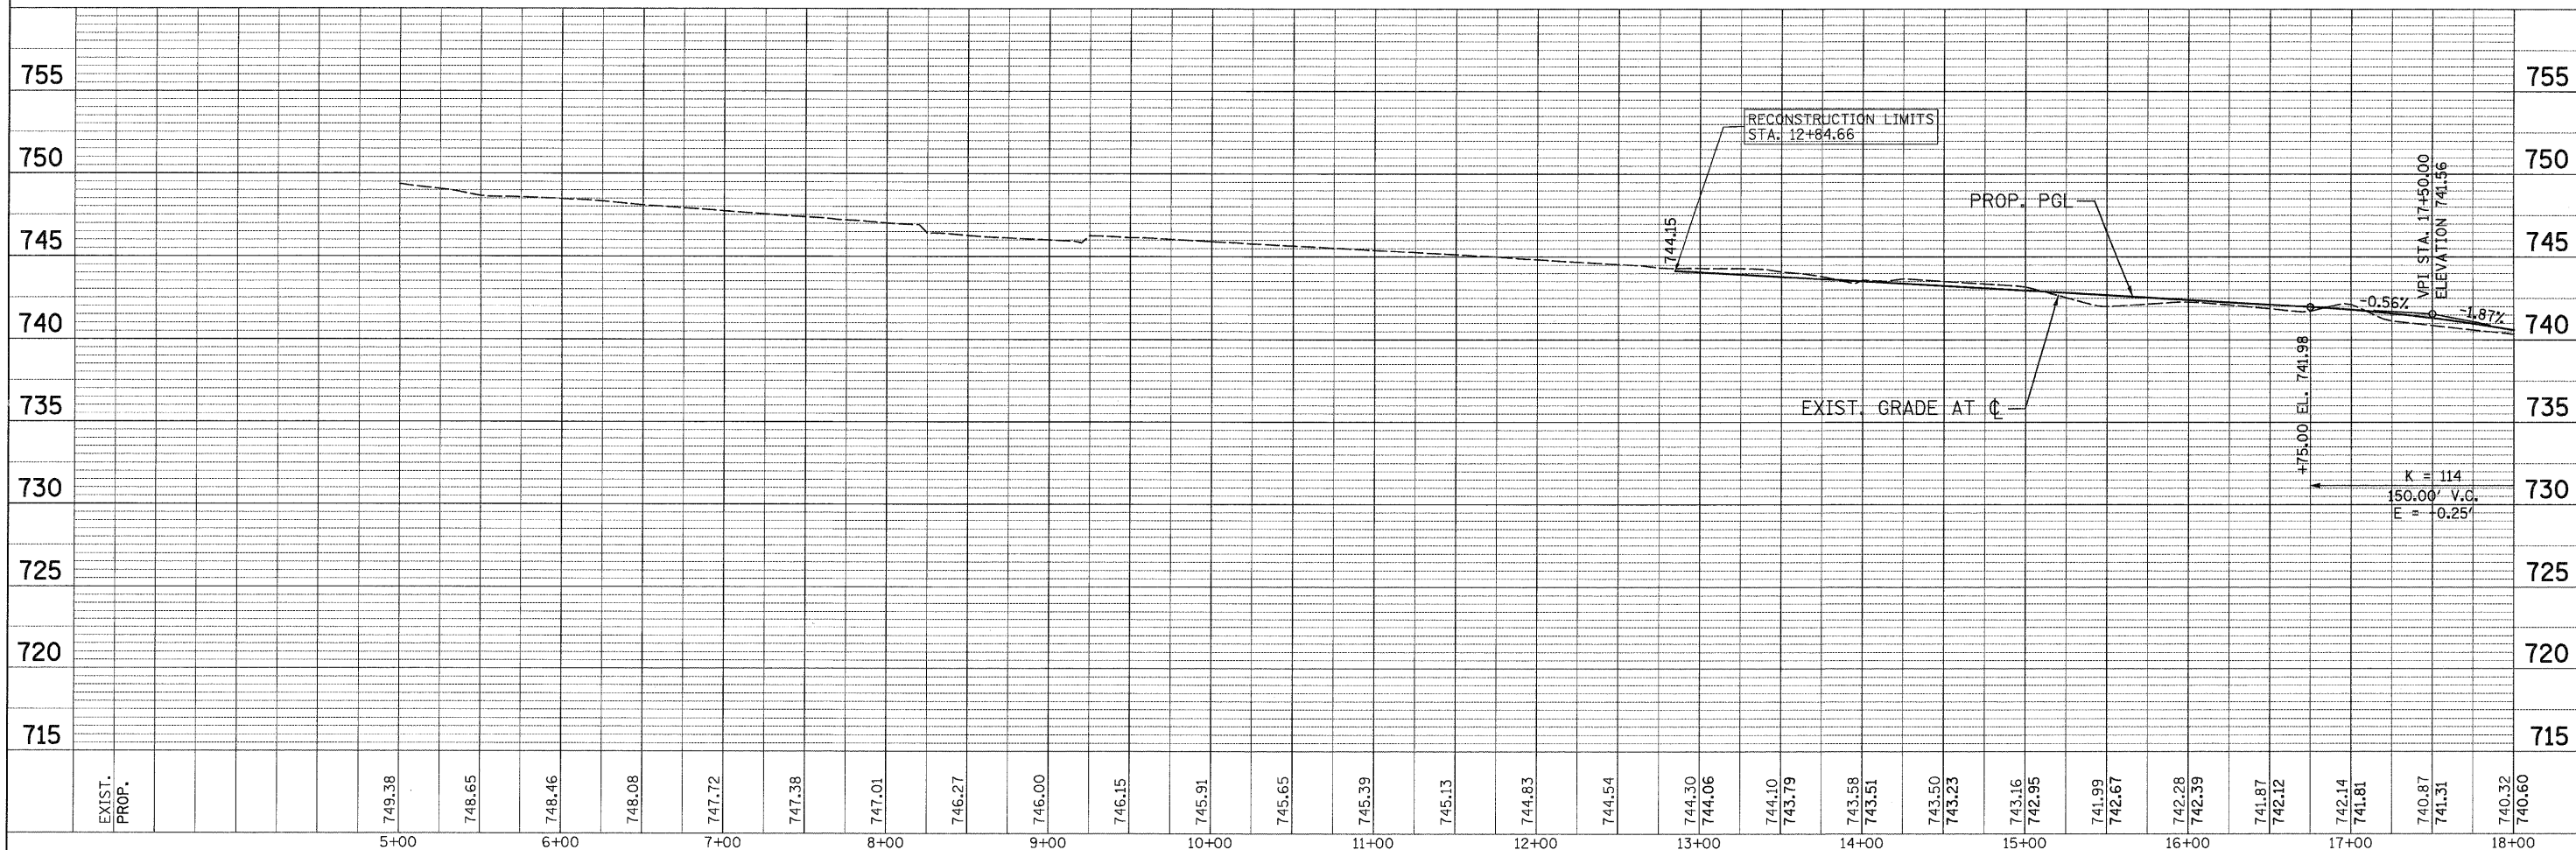

EXIST. PROP.	749.38	748.65	748.46	748.08	747.72	747.38	747.01	746.27	746.00	746.15	745.91	745.65	745.39	745.13	744.83	744.54	744.30	744.06	744.10	743.79	743.58	743.51	743.50	743.23	743.16	742.95	741.99	742.67	742.28	742.39	741.87	742.12	742.14	741.81	740.87	741.31	740.32	740.60	
	5+00		6+00		7+00		8+00		9+00		10+00		11+00		12+00		13+00		14+00		15+00		16+00		17+00		18+00												

PATRICK ENGINEERING INC. 4970 VARSITY DRIVE LISLE, IL 60532 patrickengineering.com	USER NAME = Rdw.Lisle PLOT CONFIG = PDF(Grey-Large).plt PLOT SCALE = 1:50 PLOT DATE = 12/31/2010 1:22:59 PM	DESIGNED - EJB DRAWN - TCK CHECKED - DTH DATE - 12/3/2010	REVISED - REVISED - REVISED - REVISED -	Illinois Department of Transportation	PLAN AND PROFILE LAKE STREET	F.A.U. RTE. 2578 SECTION 532B COUNTY DUPAGE TOTAL SHEETS 781 SHEET NO. 98	CONTRACT NO. 60477 FED. ROAD DIST. NO. ILLINOIS FED. AID PROJECT
	SCALE: 1"=50' SHEET NO. PP-17 OF 25 STA. 5+00 TO STA. 18+00						

G:\DOT\9356_A0_0\IL53\Drawings\CADD Sheets\019139797-sht-planpr-f098.dgn