
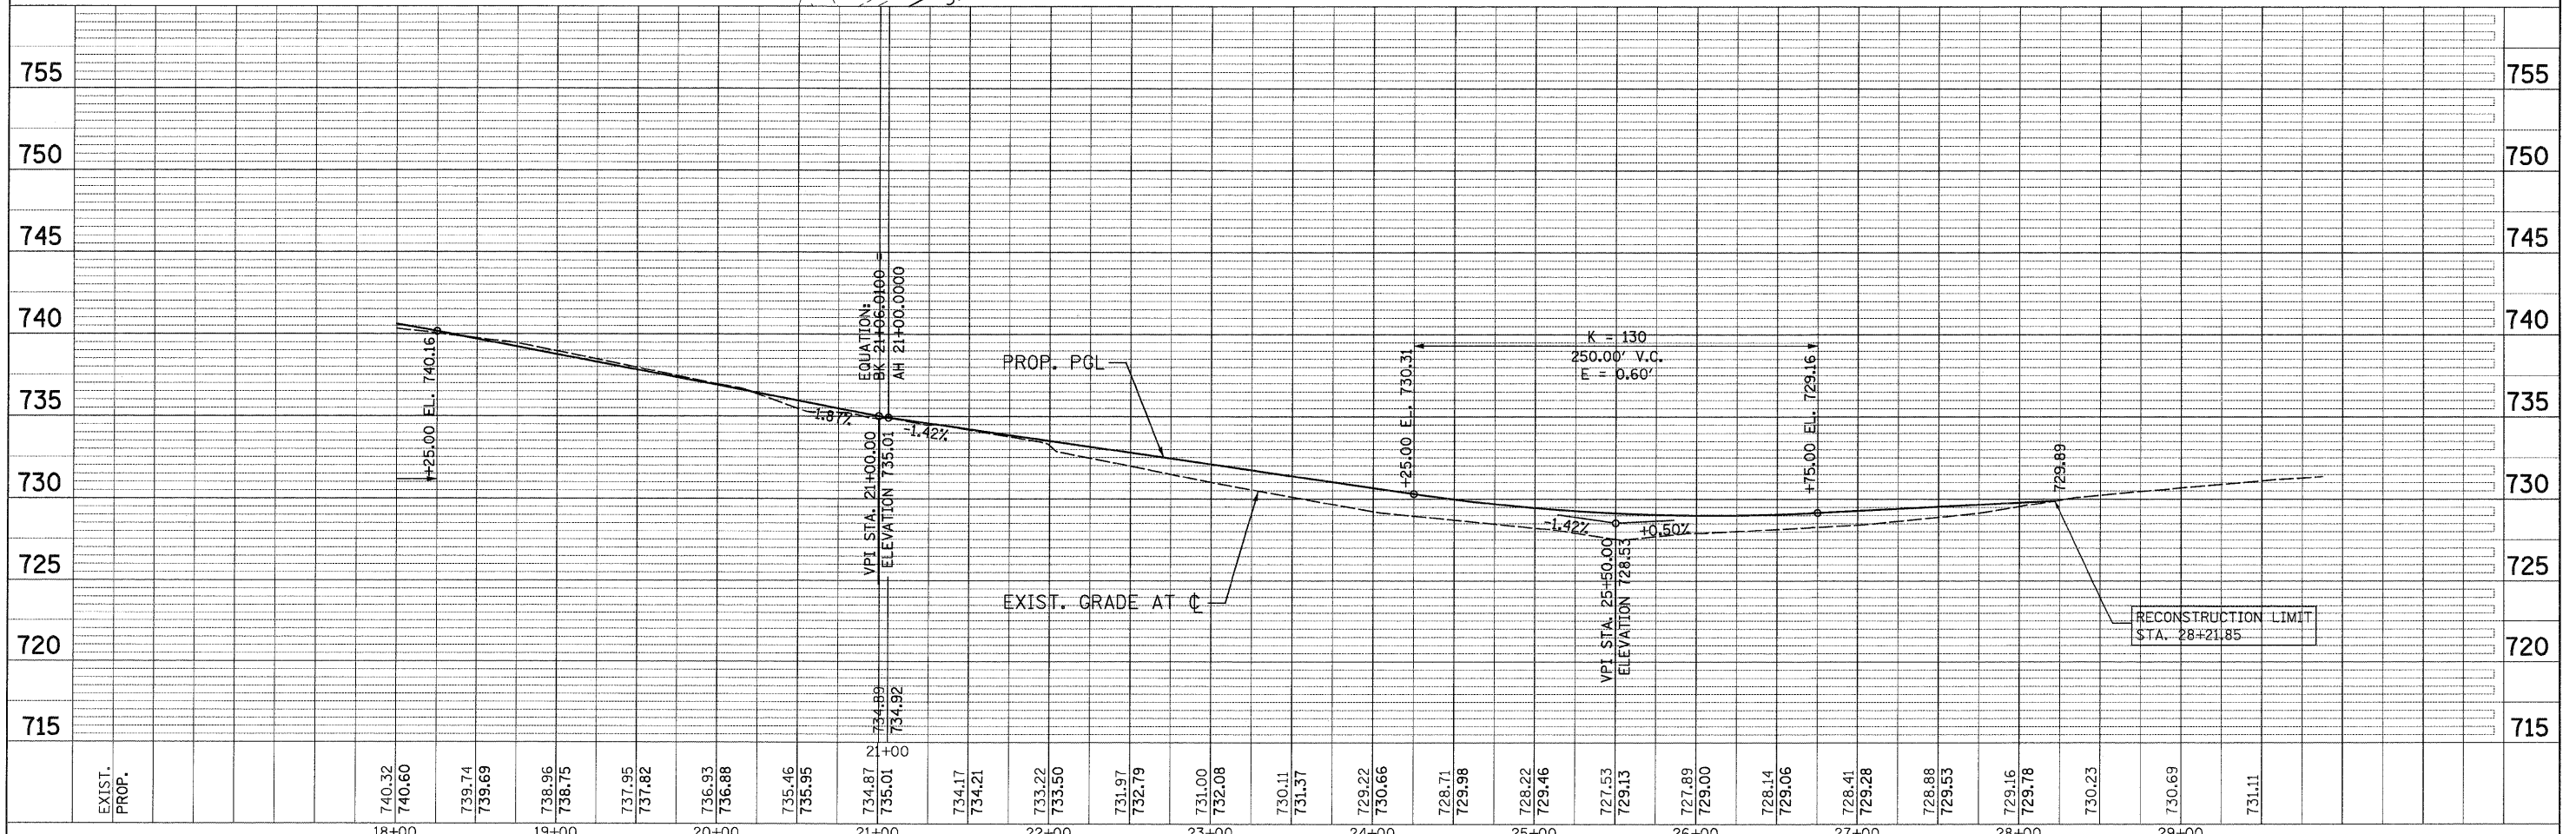


PLAN	SURVEYED	BY	DATE
NOTE BOOK	PLOTTED		
NO.	CHECKED		
	DATE		
	FILE NAME		

PROFILE	SURVEYED	BY	DATE
NOTE BOOK	PLOTTED		
NO.	CHECKED		
	DATE		
	FILE NAME		

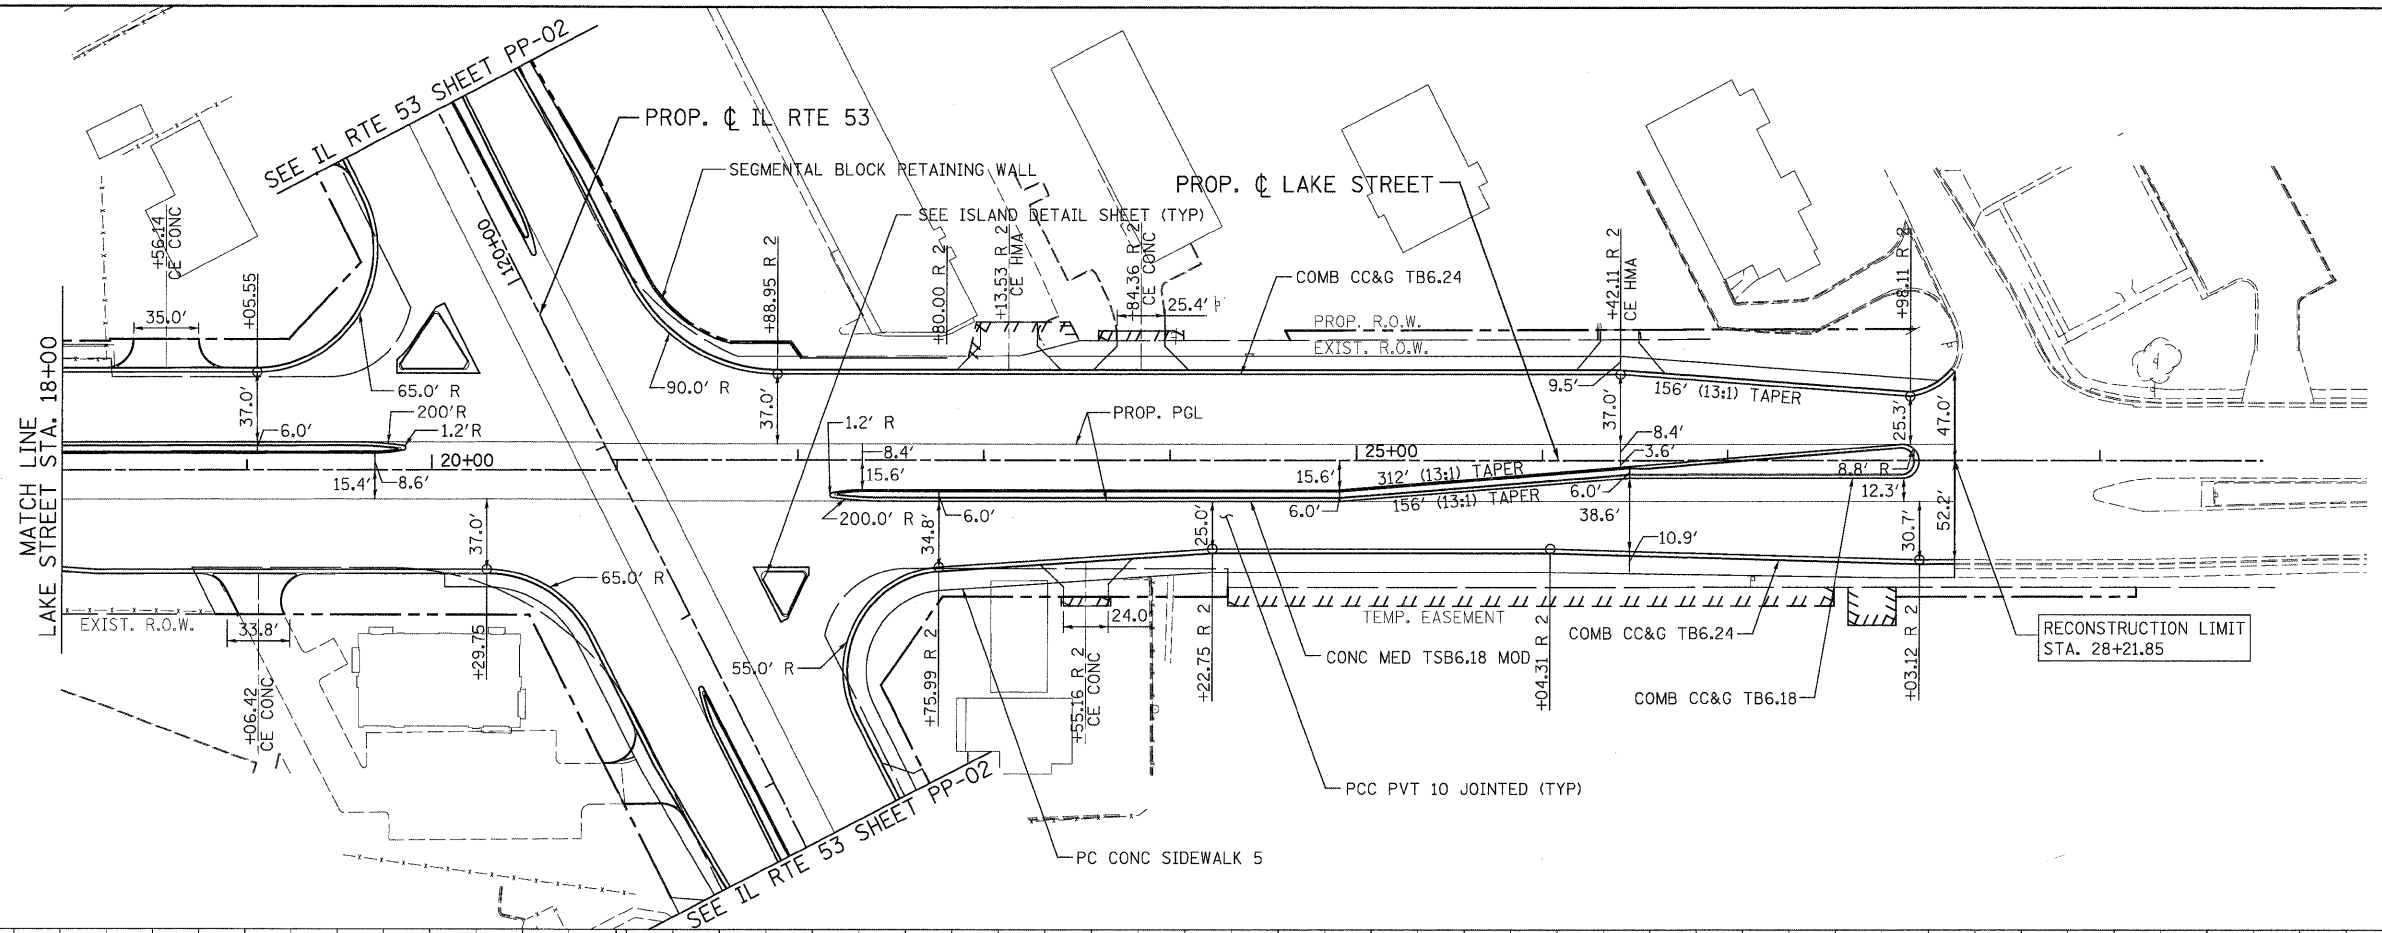


EXIST. PROP.	740.32	739.74	738.96	737.95	736.93	735.46	734.87	734.21	733.22	732.08	731.01	729.22	727.53	727.89	728.14	728.88	729.16	730.23	730.69	731.11
	740.60	739.69	738.75	737.82	736.88	735.95	735.01	734.21	733.50	732.79	732.08	730.66	729.13	729.00	729.06	729.53	729.78	730.23	730.69	731.11
	18+00	19+00	20+00	21+00	22+00	23+00	24+00	25+00	26+00	27+00	28+00	29+00								

PATRICK ENGINEERING
 PATRICK ENGINEERING INC.
 4970 VARSITY DRIVE
 LISLE, IL 60532
 patrickengineering.com

USER NAME = Rduj.Lsle
 PLOT CONFIG = PDF(Grey-Large).plt
 PLOT SCALE = 1:50
 PLOT DATE = 12/3/2010 1:03:02 PM

DESIGNED - EJB
 DRAWN - TCK
 CHECKED - DTH
 DATE - 12/3/2010

REVISED -
 REVISED -
 REVISED -
 REVISED -

 

**PLAN AND PROFILE
 LAKE STREET**

SCALE: 1"=50' SHEET NO. PP-18 OF 25 STA. 18+00 TO STA. 28+03

F.A.U. RTE.	SECTION	COUNTY	TOTAL SHEETS	SHEET NO.
2578	532B	DUPAGE	781	99
FED. ROAD DIST. NO.		ILLINOIS FED. AID PROJECT		
		CONTRACT NO. 60477		

G:\DOT\9356_A0_(LISLE)\Drawings\CADD Sheets\019139797-sht-plan-prf099.dgn