
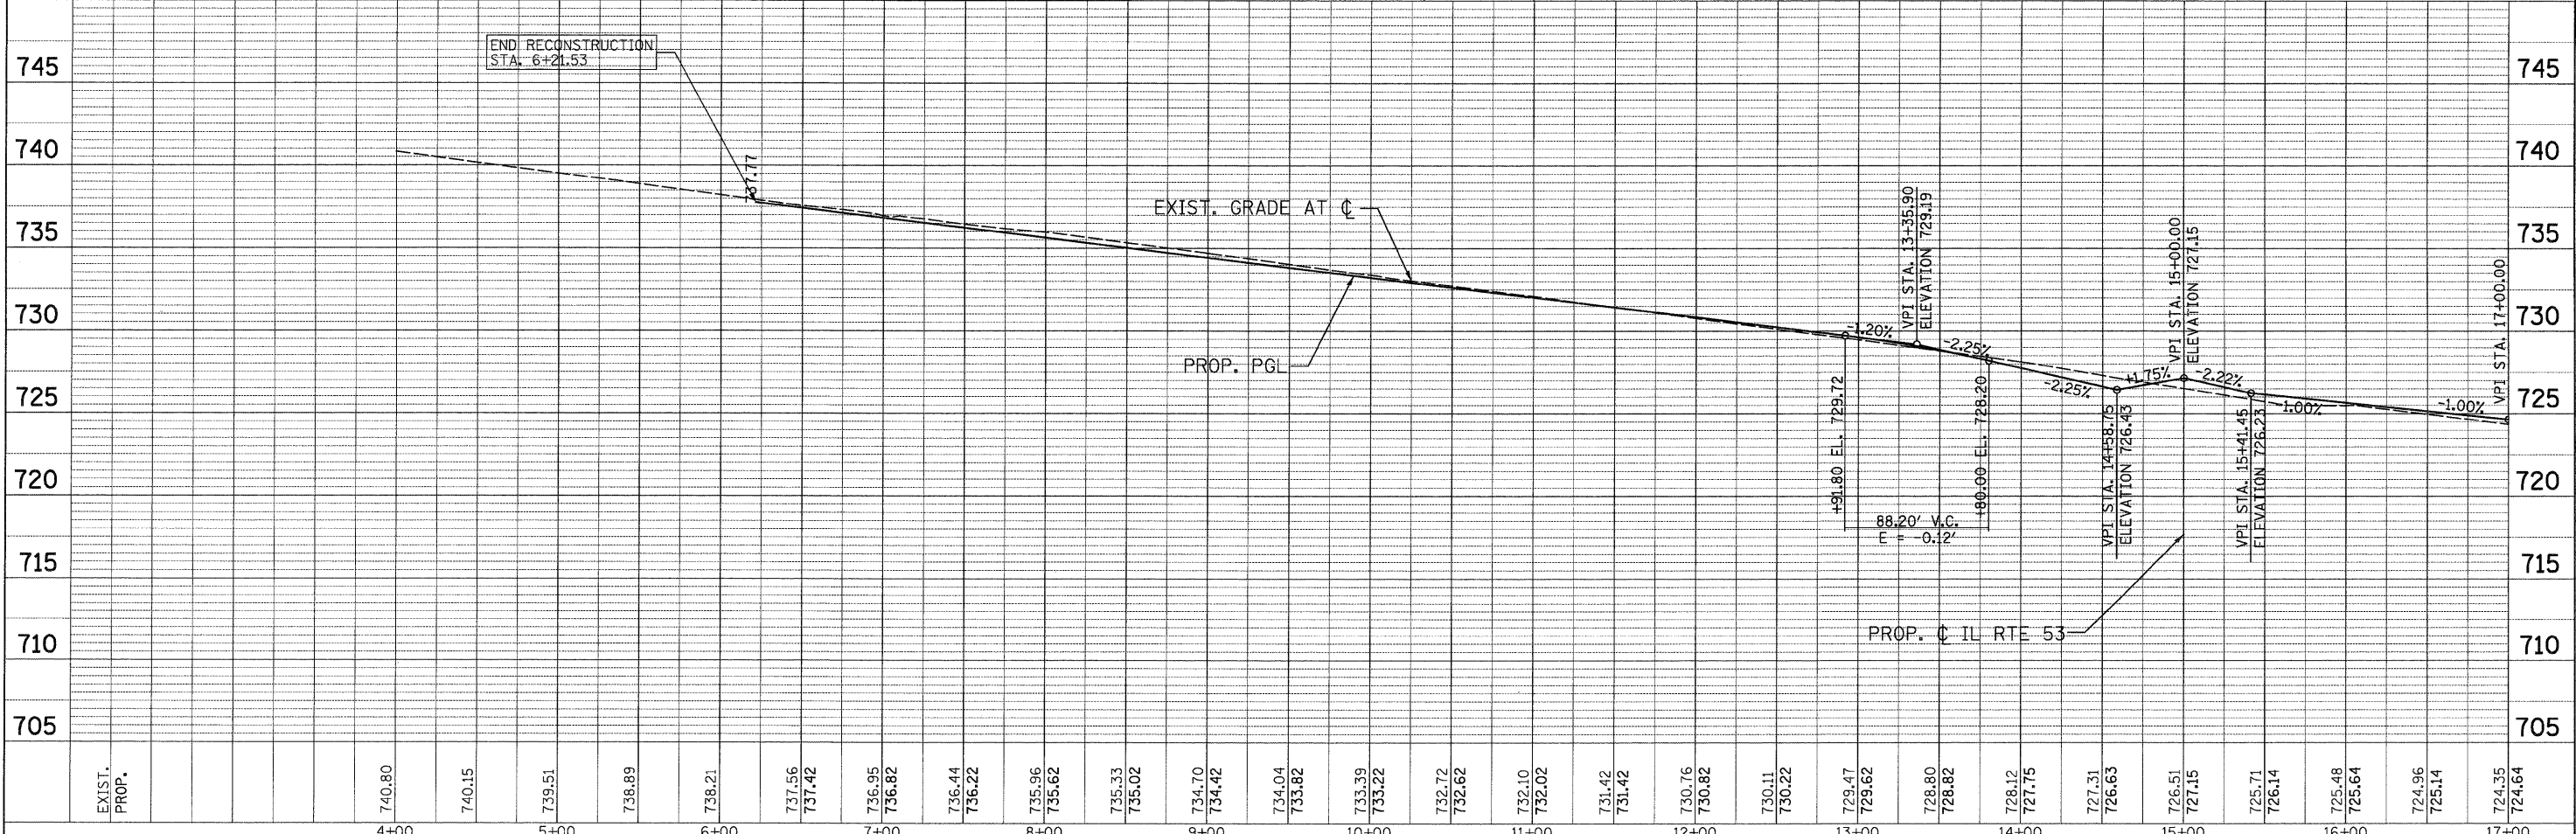


PLAN	SURVEYED	BY	DATE
	PLOTTED		
	CHECKED		
	AT		
	NO.		
	CADD FILE NAME		

PROFILE	SURVEYED	BY	DATE
	PLOTTED		
	CHECKED		
	AT		
	NO.		
	STRUCTURE NOTATIONS DRWD		

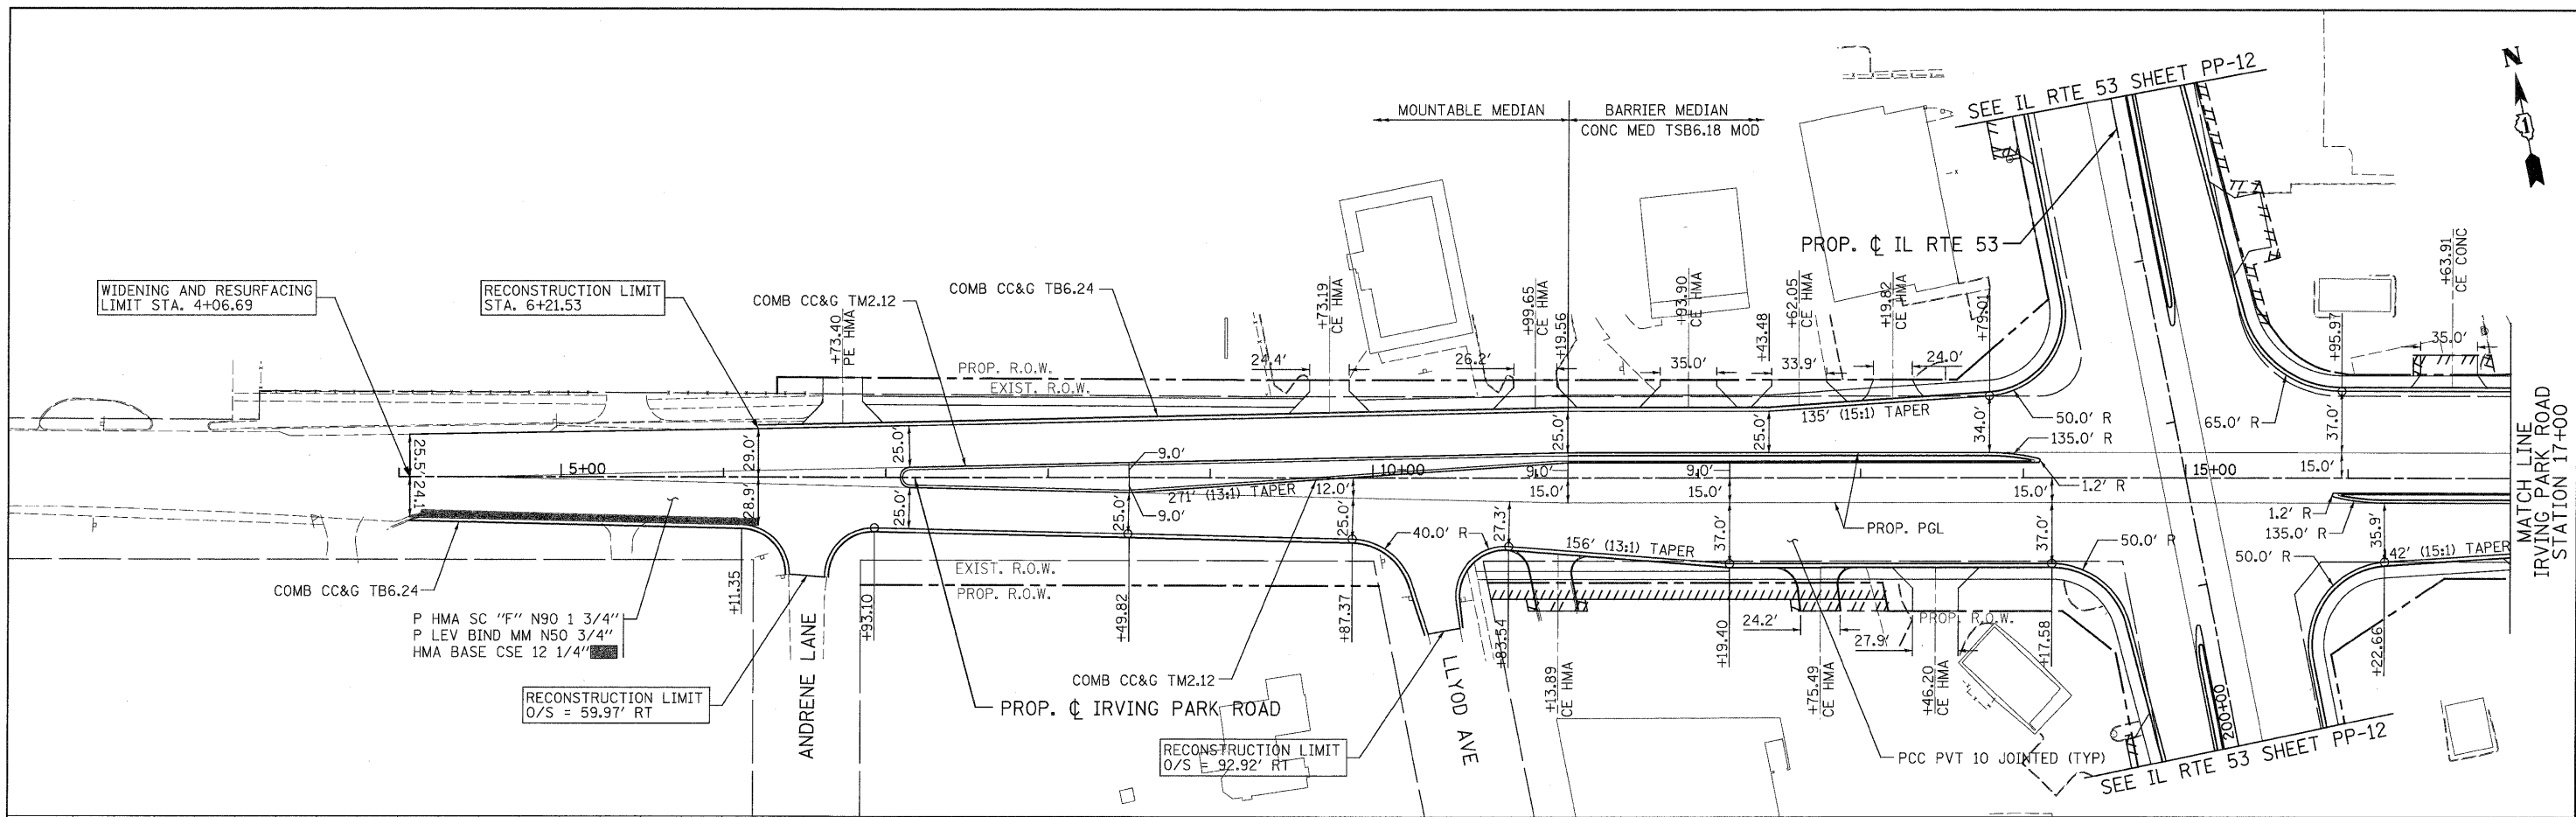

PATRICK ENGINEERING PATRICK ENGINEERING INC. 4970 VARSITY DRIVE LISLE, IL 60532 patrickengineering.com	USER NAME = Rdwy_Lisle PLOT CONFIG = PDF(Grey-Large).plt PLOT SCALE = 1:50 PLOT DATE = 12/3/2010 1:03:08 PM	DESIGNED - EJB DRAWN - TCK CHECKED - DTH DATE - 12/3/2010	REVISED - REVISED - REVISED - REVISED -	Illinois Department of Transportation	PLAN AND PROFILE IRVING PARK ROAD SCALE: 1"=50' SHEET NO. PP-20 OF 25 STA. 4+44.45 TO STA. 17+00	F.A.U. RTE. 2578 SECTION 532B COUNTY DUPAGE TOTAL SHEETS 781 SHEET NO. 101	CONTRACT NO. 60477 ILLINOIS FED. AID PROJECT
	G:\DOT\9356_A0_11.53\Drawings\CADD Sheets\019139797-shr-planpr-FI01.dgn						