
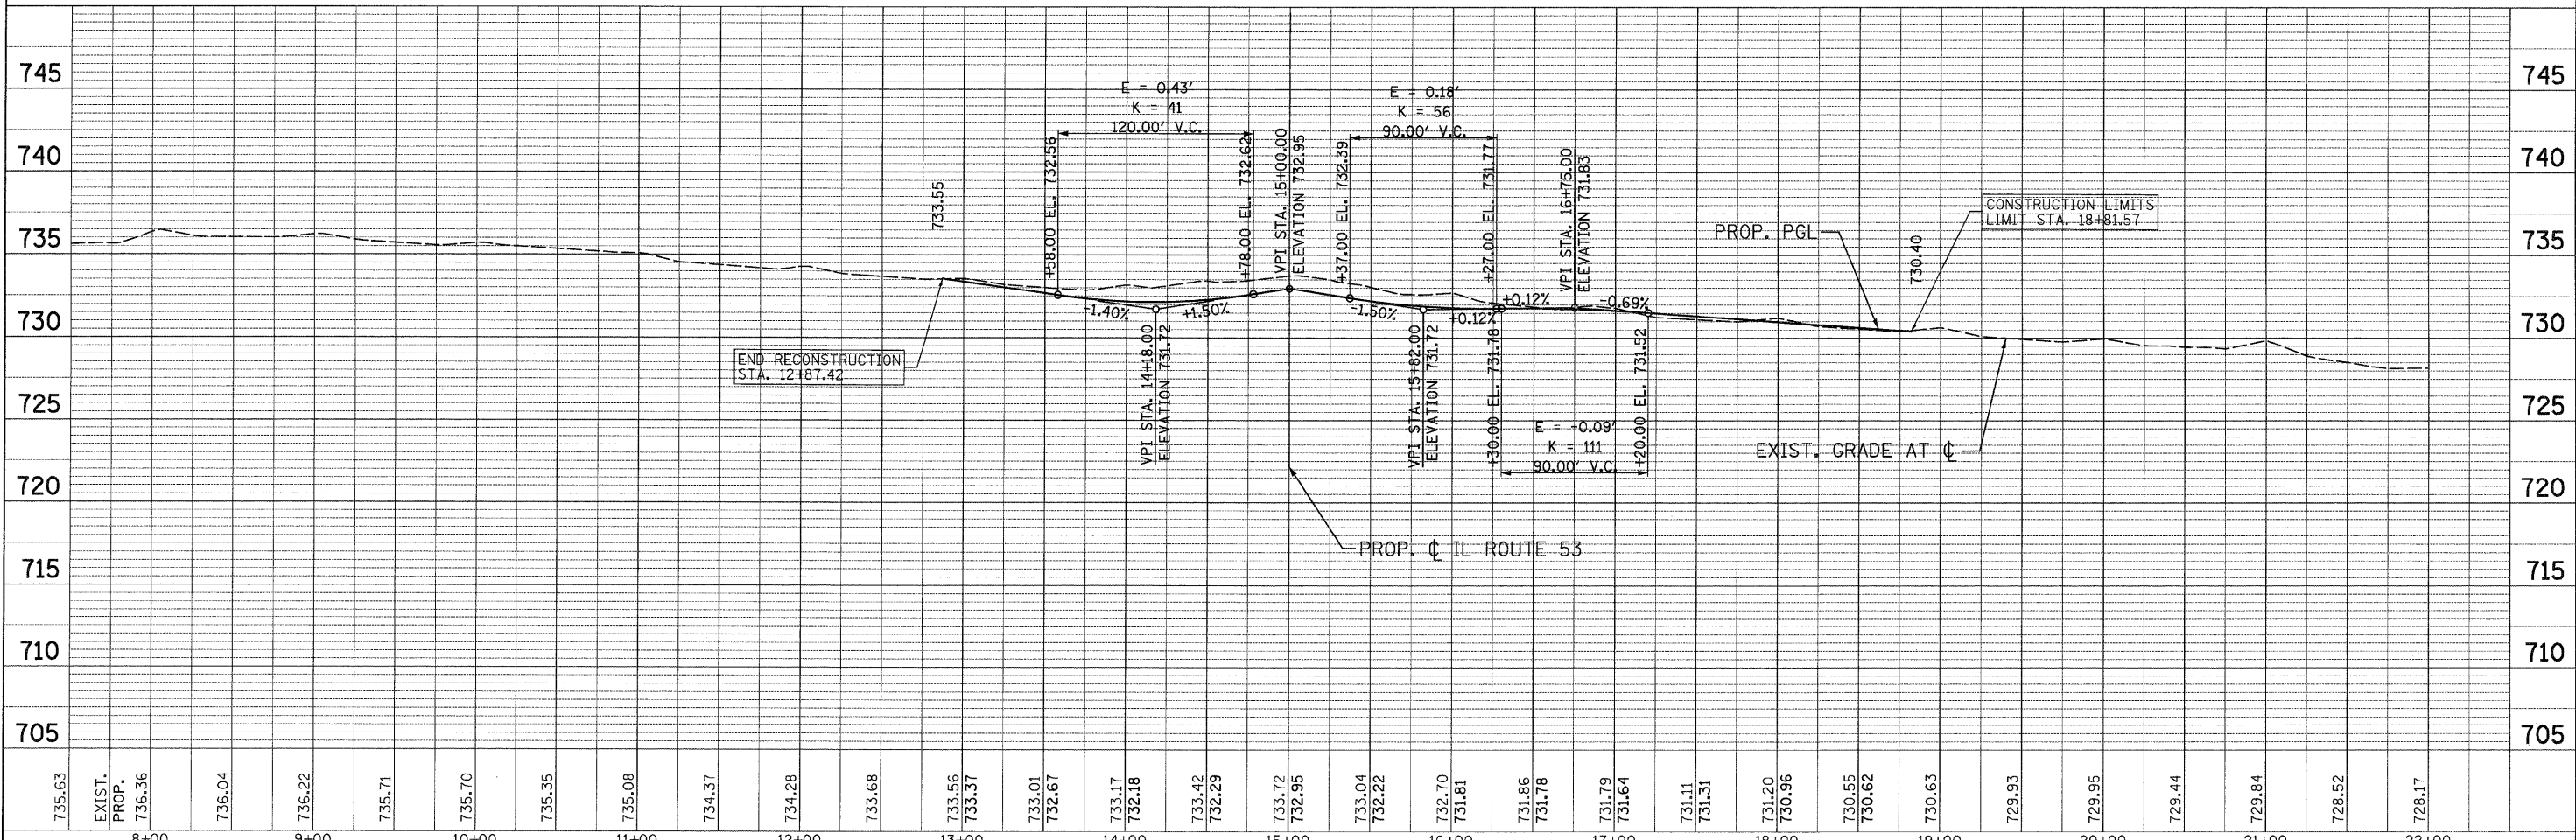


PLAN	DATE
NO.	
BY	
DATE	
NO.	
BY	
DATE	
NO.	
BY	
DATE	
NO.	

PROFILE	DATE
NO.	
BY	
DATE	
NO.	
BY	
DATE	
NO.	
BY	
DATE	
NO.	

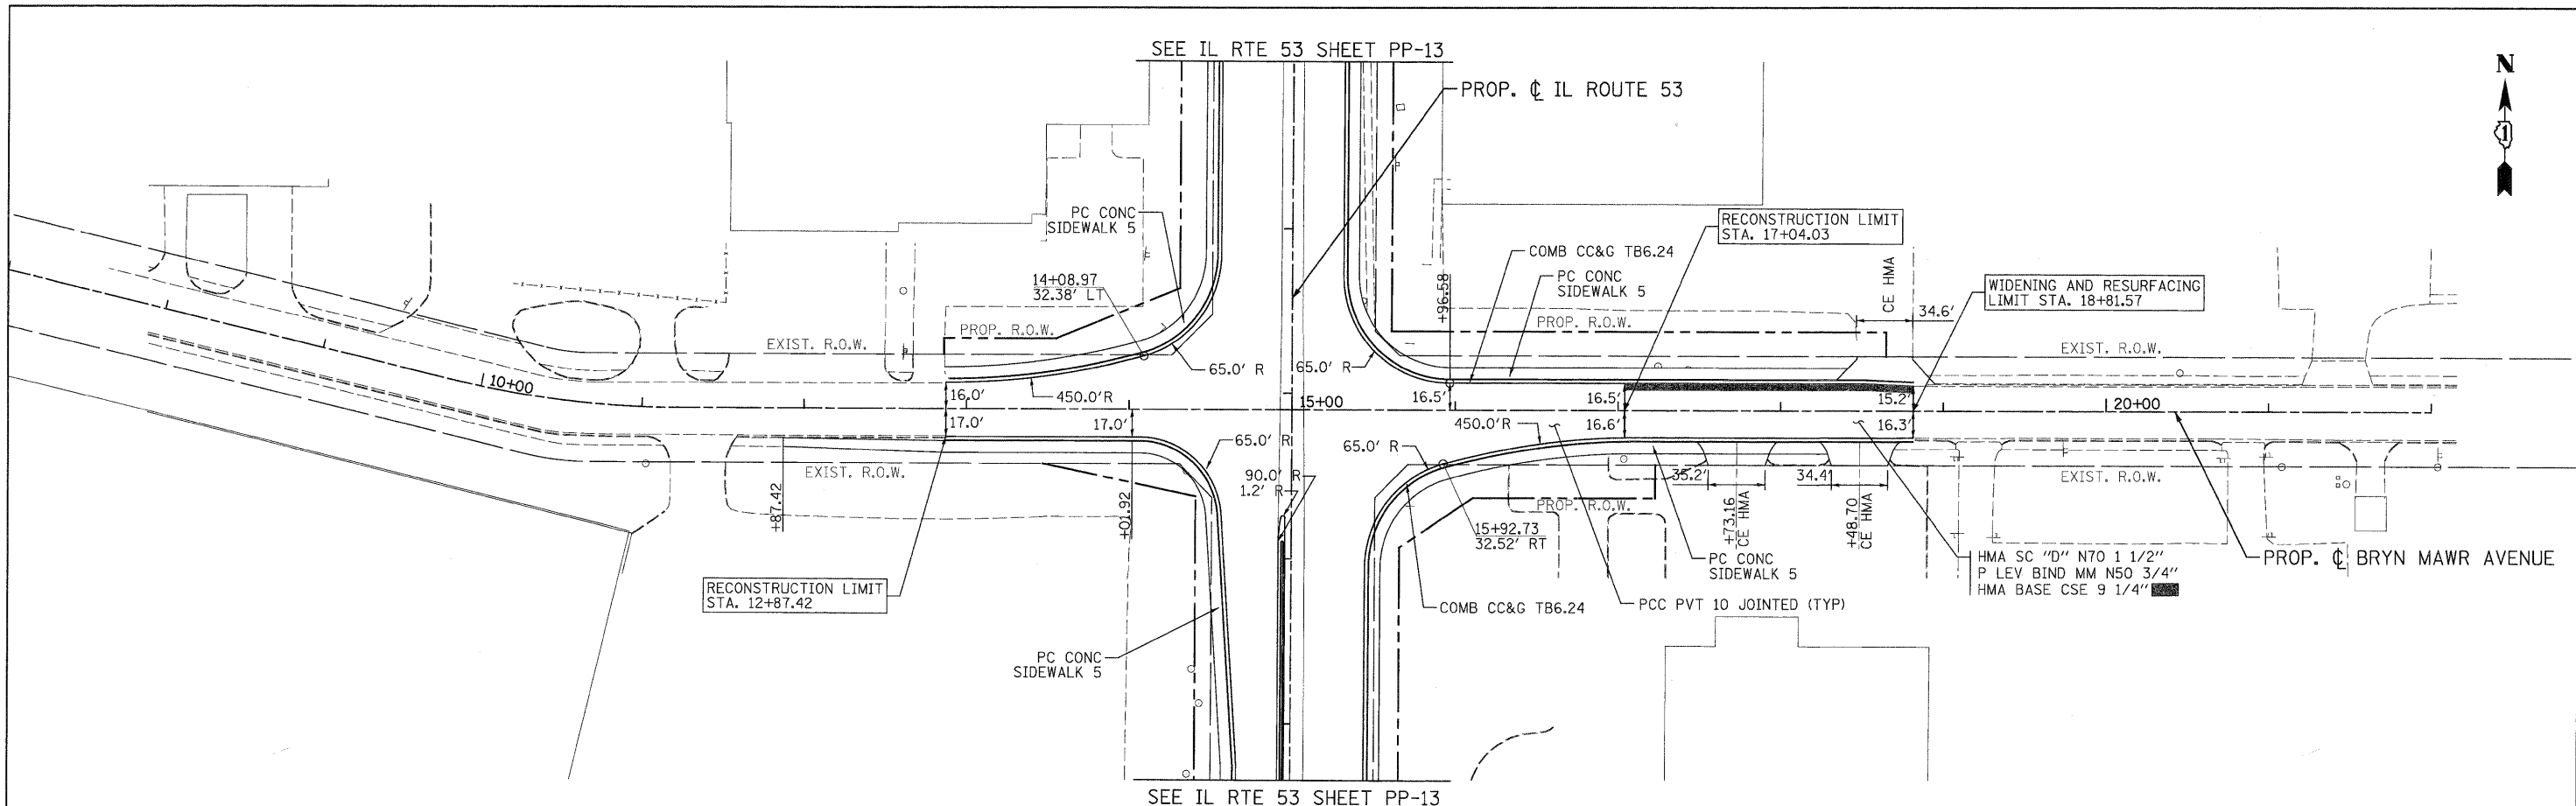


735.63	EXIST. PROP. 736.36	736.04	736.22	735.71	735.70	735.35	735.08	734.37	734.28	733.68	733.56	733.57	733.01	732.67	733.17	732.18	733.42	732.29	733.72	732.95	733.04	732.22	732.70	731.81	731.86	731.78	731.79	731.64	731.11	731.31	731.20	730.96	730.55	730.62	730.63	729.93	729.95	729.44	729.84	728.52	728.17	
8+00	9+00	10+00	11+00	12+00	13+00	14+00	15+00	16+00	17+00	18+00	19+00	20+00	21+00	22+00																												

**PATRICK ENGINEERING INC.**  
 4970 VARSITY DRIVE  
 LISLE, IL 60532  
 patrickengineering.com

USER NAME = Rdrwj.Lislo  
 PLOT CONFIG = PDF(Greg\_Large).plt  
 PLOT SCALE = 1:50'  
 PLOT DATE = 12/3/2010 1:03:14 PM

DESIGNED - EJB  
 DRAWN - TCK  
 CHECKED - DTH  
 DATE - 12/3/2010

REVISED -  
 REVISED -  
 REVISED -  
 REVISED -

 

**PLAN AND PROFILE  
 BRYN MAWR AVENUE**

SCALE: 1"=50' SHEET NO. PP-22 OF 25 STA. 11+00 TO STA. 19+45

F.A.U. RTE. 2578	SECTION 5328	COUNTY	TOTAL SHEETS 781	SHEET NO. 103
FED. ROAD DIST. NO. ILLINOIS		FED. AID PROJECT		

Q:\1001\9356.A0\1L53\Drawings\CADD Sheets\019139797-sht-planpr183.dgn