
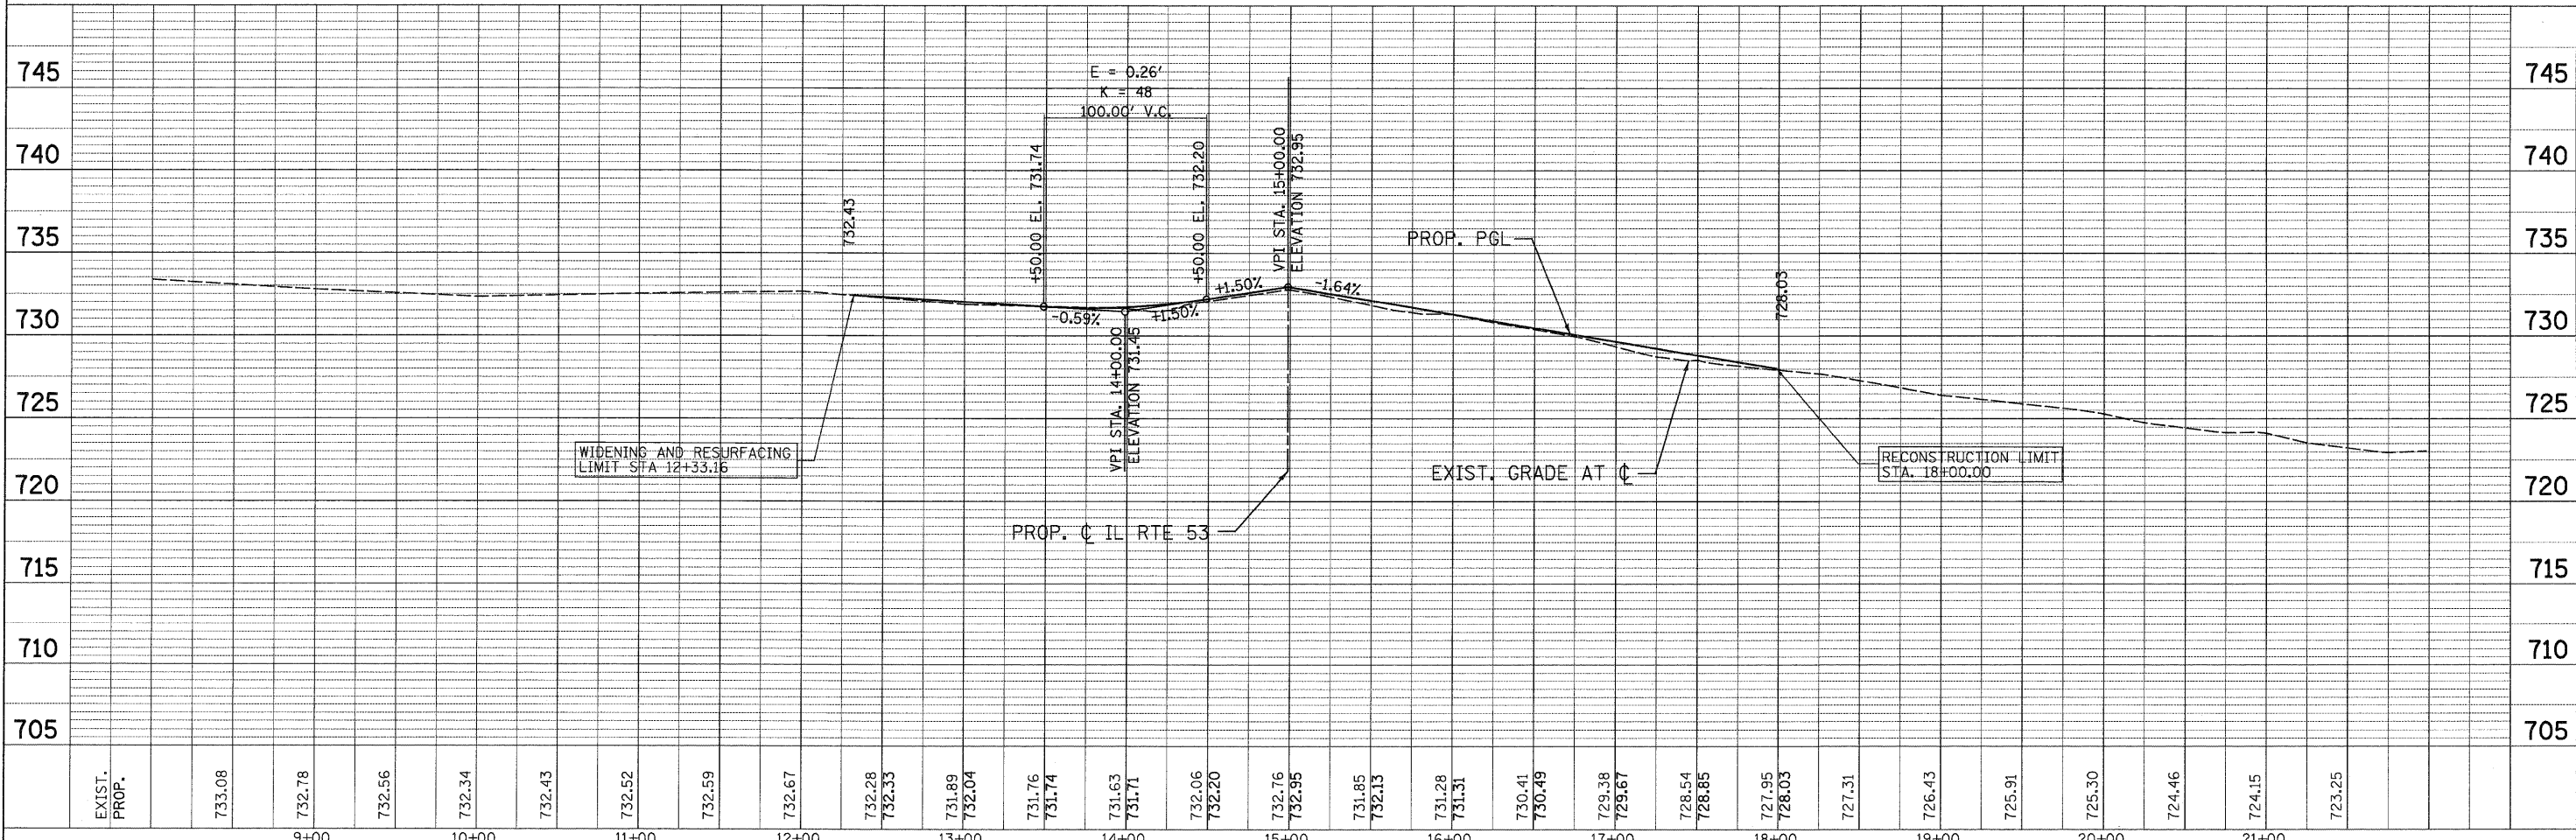


DATE	
BY	
REVISIONS	
NO.	
PLAN	
NO.	
NO.	
NO.	
NO.	
NO.	

DATE	
BY	
REVISIONS	
NO.	
PROFILE	
NO.	
NO.	
NO.	
NO.	
NO.	

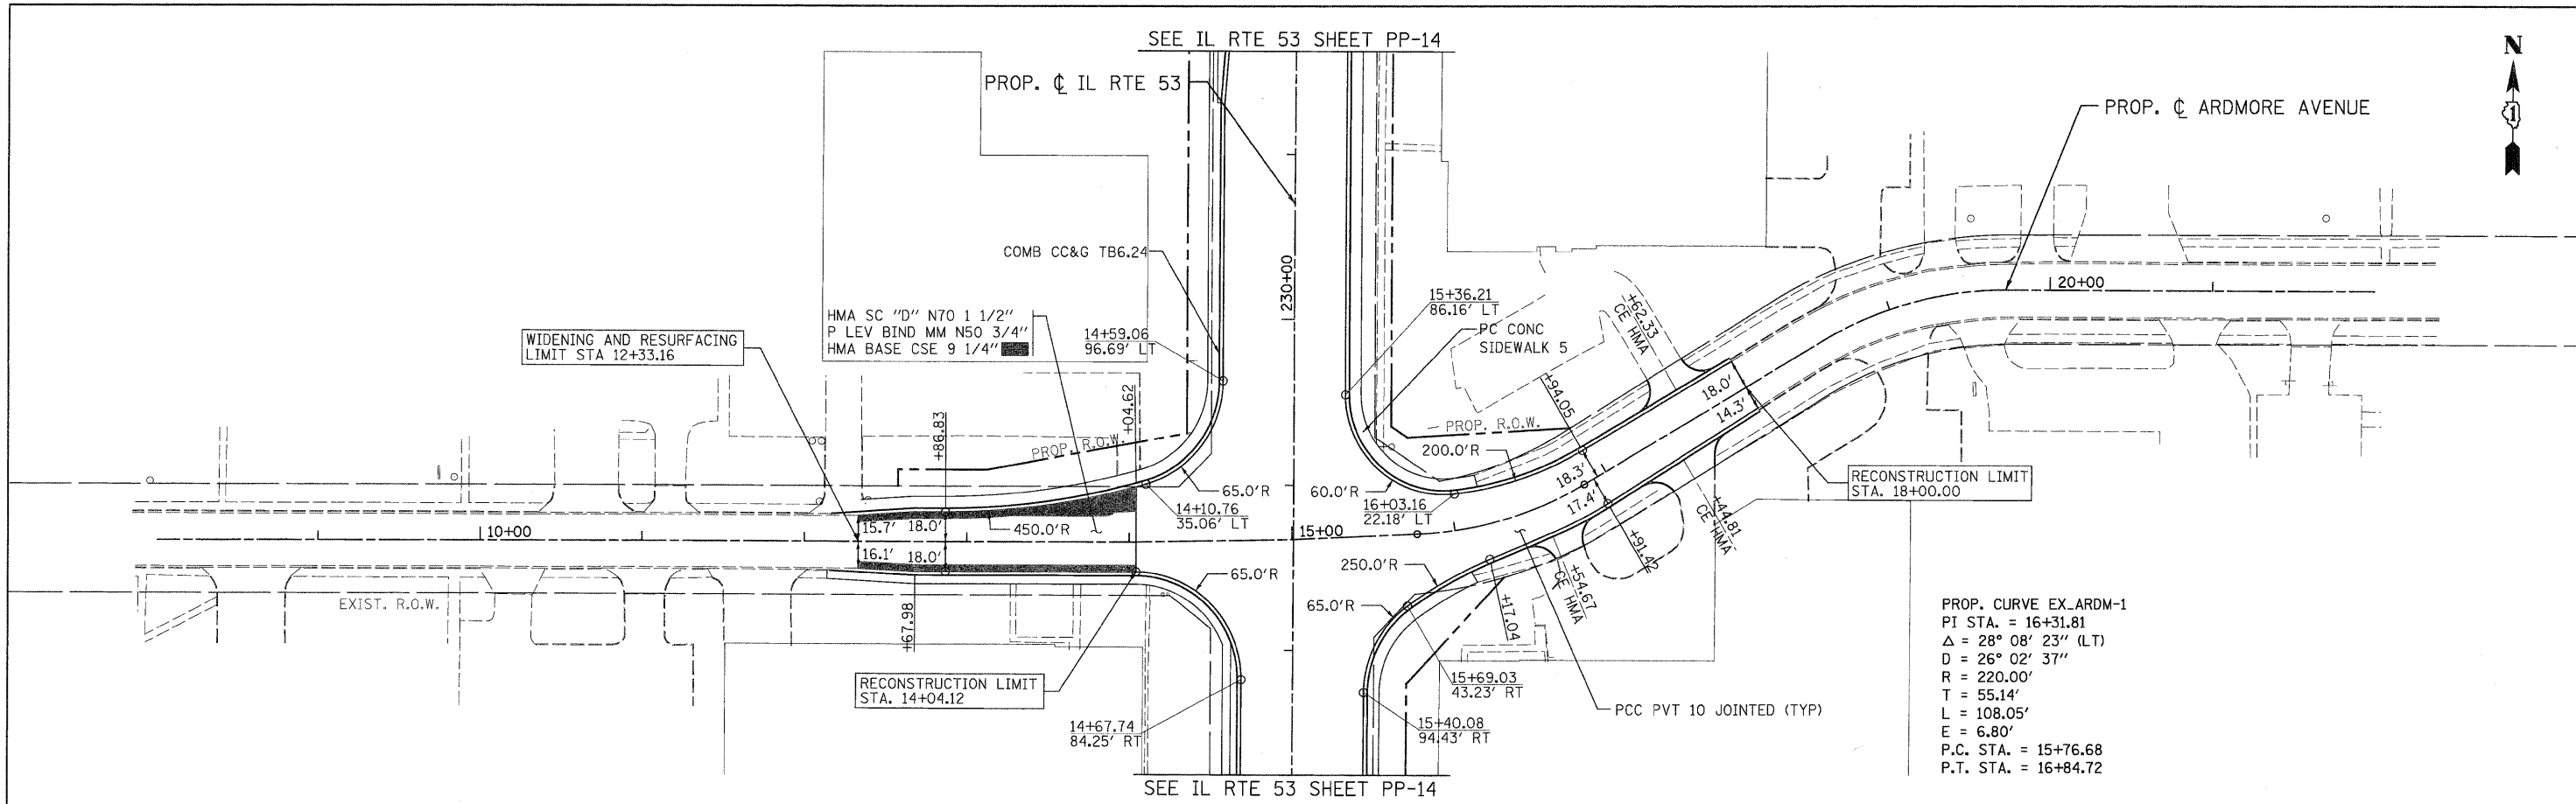

PATRICK ENGINEERING INC. 4970 VARSITY DRIVE LISLE, IL 60532 patrickengineering.com	USER NAME = Rdw.Lisle PLOT CONFIG = PDF(Grey-Large).plt PLOT SCALE = 1:50 PLOT DATE = 12/3/2010 1:03:16 PM	DESIGNED - EJB DRAWN - TCK CHECKED - DTH DATE - 12/3/2010	REVISED - REVISED - REVISED - REVISED -	Illinois Department of Transportation	PLAN AND PROFILE ARDMORE AVENUE		F.A.U. RTE. 2578 SECTION 532B COUNTY DUPAGE TOTAL SHEETS 781 SHEET NO. 104 CONTRACT NO. 60477
	SCALE: 1"=50' SHEET NO. PP-23 OF 25 STA. 11+50.00 TO STA. 17+81.53				FED. ROAD DIST. NO. ILLINOIS FED. AID PROJECT		

Q:\11001\9356_A08_IL53\Drawings\CADD Sheets\119139797-shr-plan-pp14.dgn