



PLAN	DATE
BY	
REVISIONS	
NO.	
DESCRIPTION	
DATE	
BY	
DATE	
BY	
DATE	

PROFILE	DATE
BY	
REVISIONS	
NO.	
DESCRIPTION	
DATE	
BY	
DATE	
BY	
DATE	

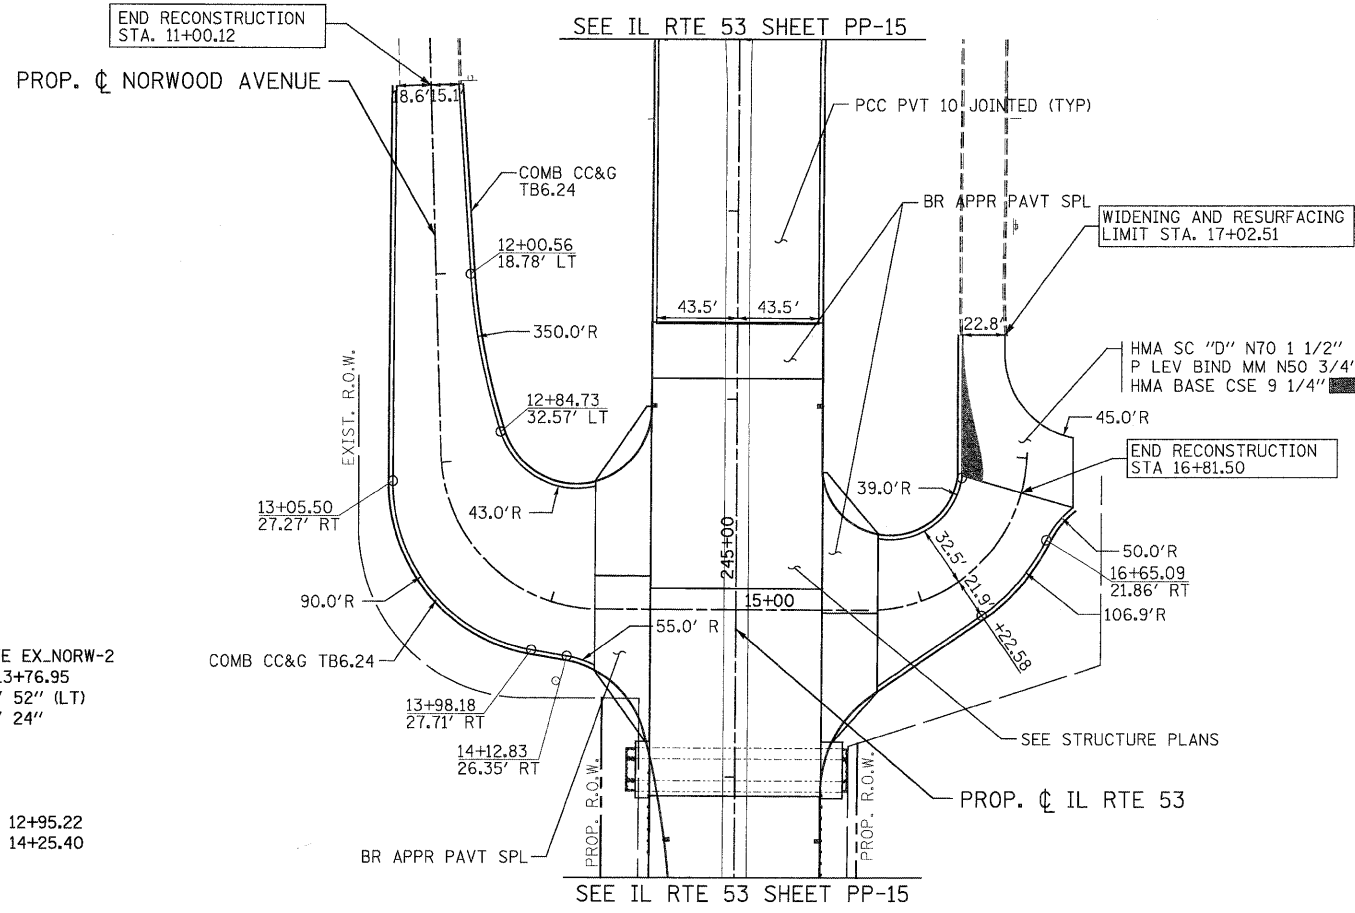

PROP. CURVE EX_NORW-2
 PI STA. = 13+76.95
 $\Delta = 87^\circ 44' 52''$ (LT)
 $D = 67^\circ 24' 24''$
 $R = 85.00'$
 $T = 81.72'$
 $L = 130.18'$
 $E = 32.91'$
 P.C. STA. = 12+95.22
 P.T. STA. = 14+25.40

PROP. CURVE EX_NORW-3
 PI STA. = 16+50.30
 $\Delta = 86^\circ 08' 30''$ (LT)
 $D = 67^\circ 24' 24''$
 $R = 85.00'$
 $T = 79.46'$
 $L = 127.79'$
 $E = 31.36'$
 P.C. STA. = 15+70.84
 P.T. STA. = 16+98.64

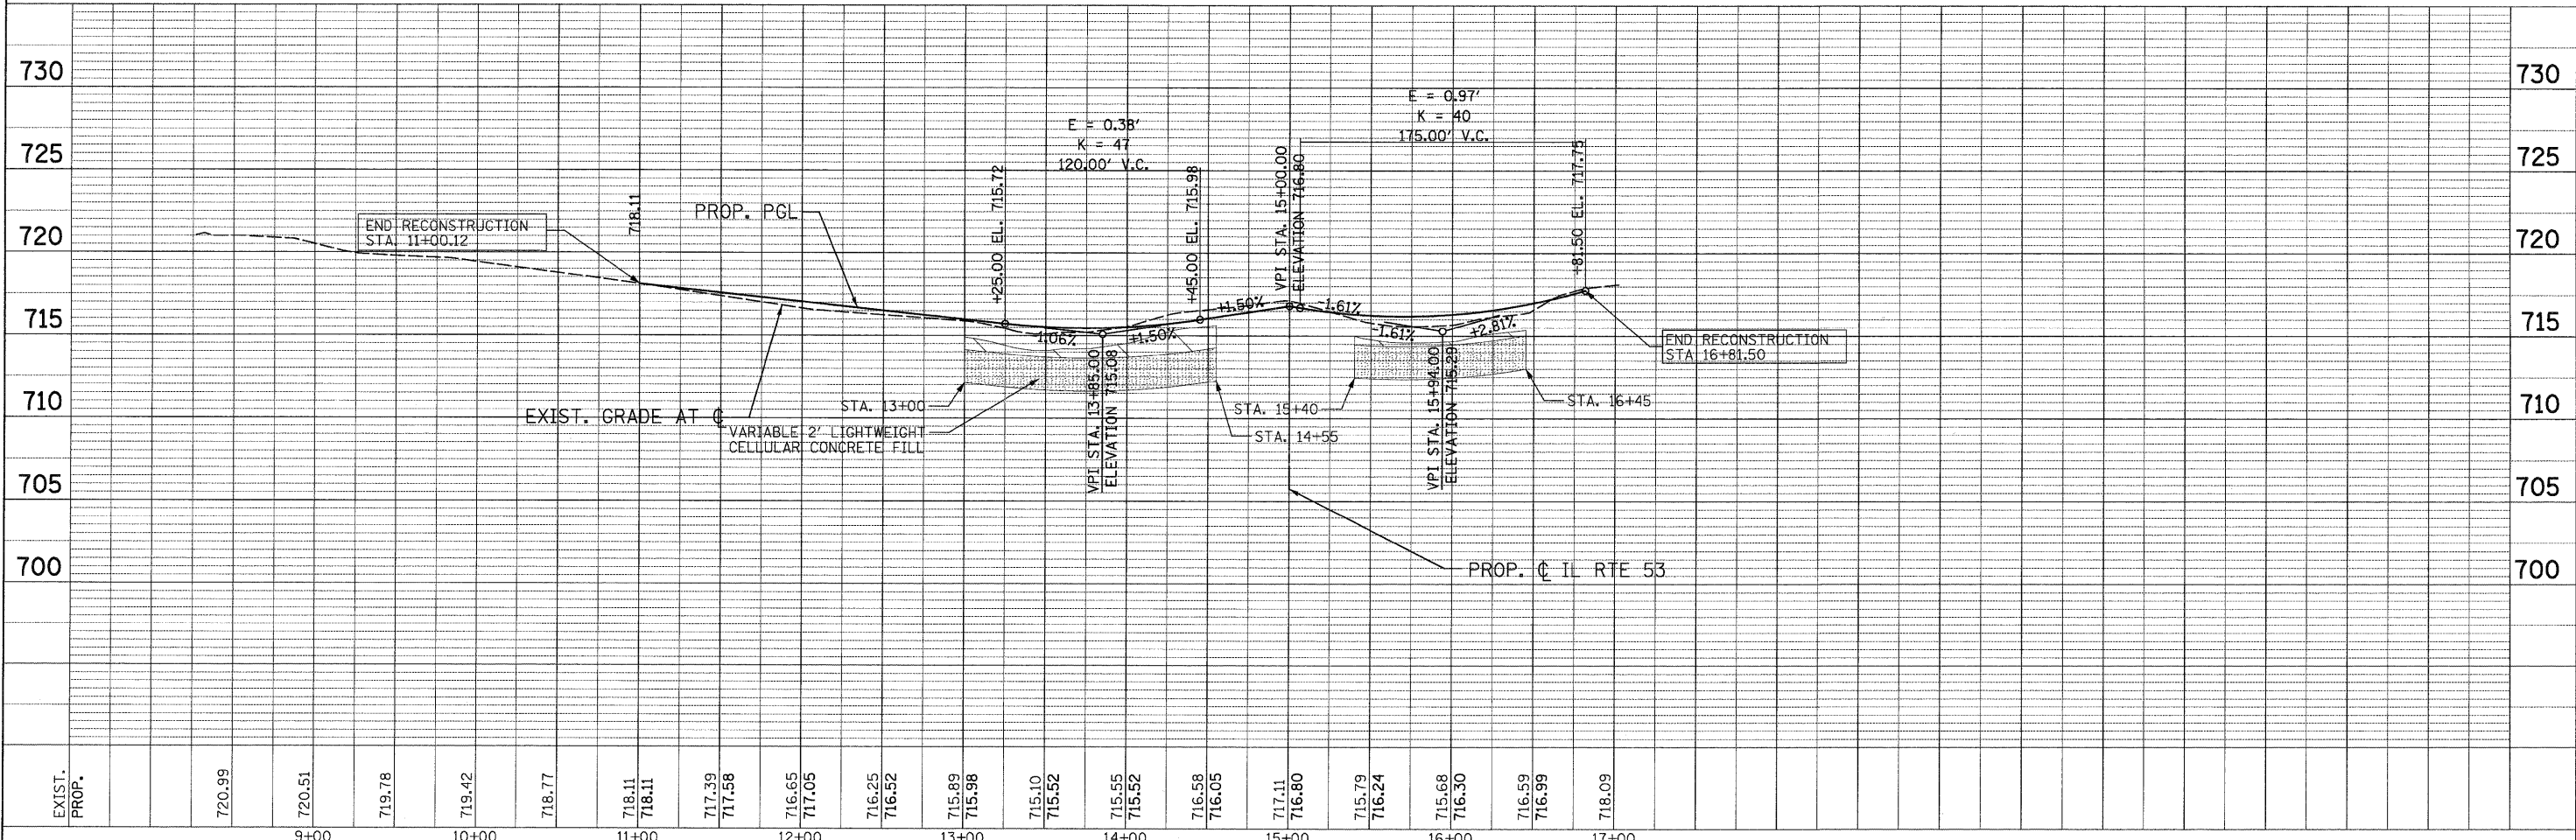

PATRICK ENGINEERING INC. 4970 VARSITY DRIVE LISLE, IL 60532 patrickengineering.com	USER NAME = Rdky.L1s1e PLOT CONFIG = PDF(Grey, Large).plt PLOT SCALE = 1:50 PLOT DATE = 12/3/2010 1:03:23 PM	DESIGNED - EJB DRAWN - TCK CHECKED - DTH DATE - 12/3/2010	REVISED - REVISED - REVISED - REVISED -	Illinois Department of Transportation	PLAN AND PROFILE NORWOOD AVENUE	F.A.U. RTE. 2578	SECTION 532B	COUNTY	TOTAL SHEETS 781	SHEET NO. 106
	SCALE: 1"=50' SHEET NO. PP-25 OF 25 STA. TO STA.					FED. ROAD DIST. NO. ILLINOIS FED. AID PROJECT	CONTRACT NO. 60477			

G:\11001\9366_A0_IL53\Drawings\CADD_Sheets\019139797-sht-planpr-106.dgn