
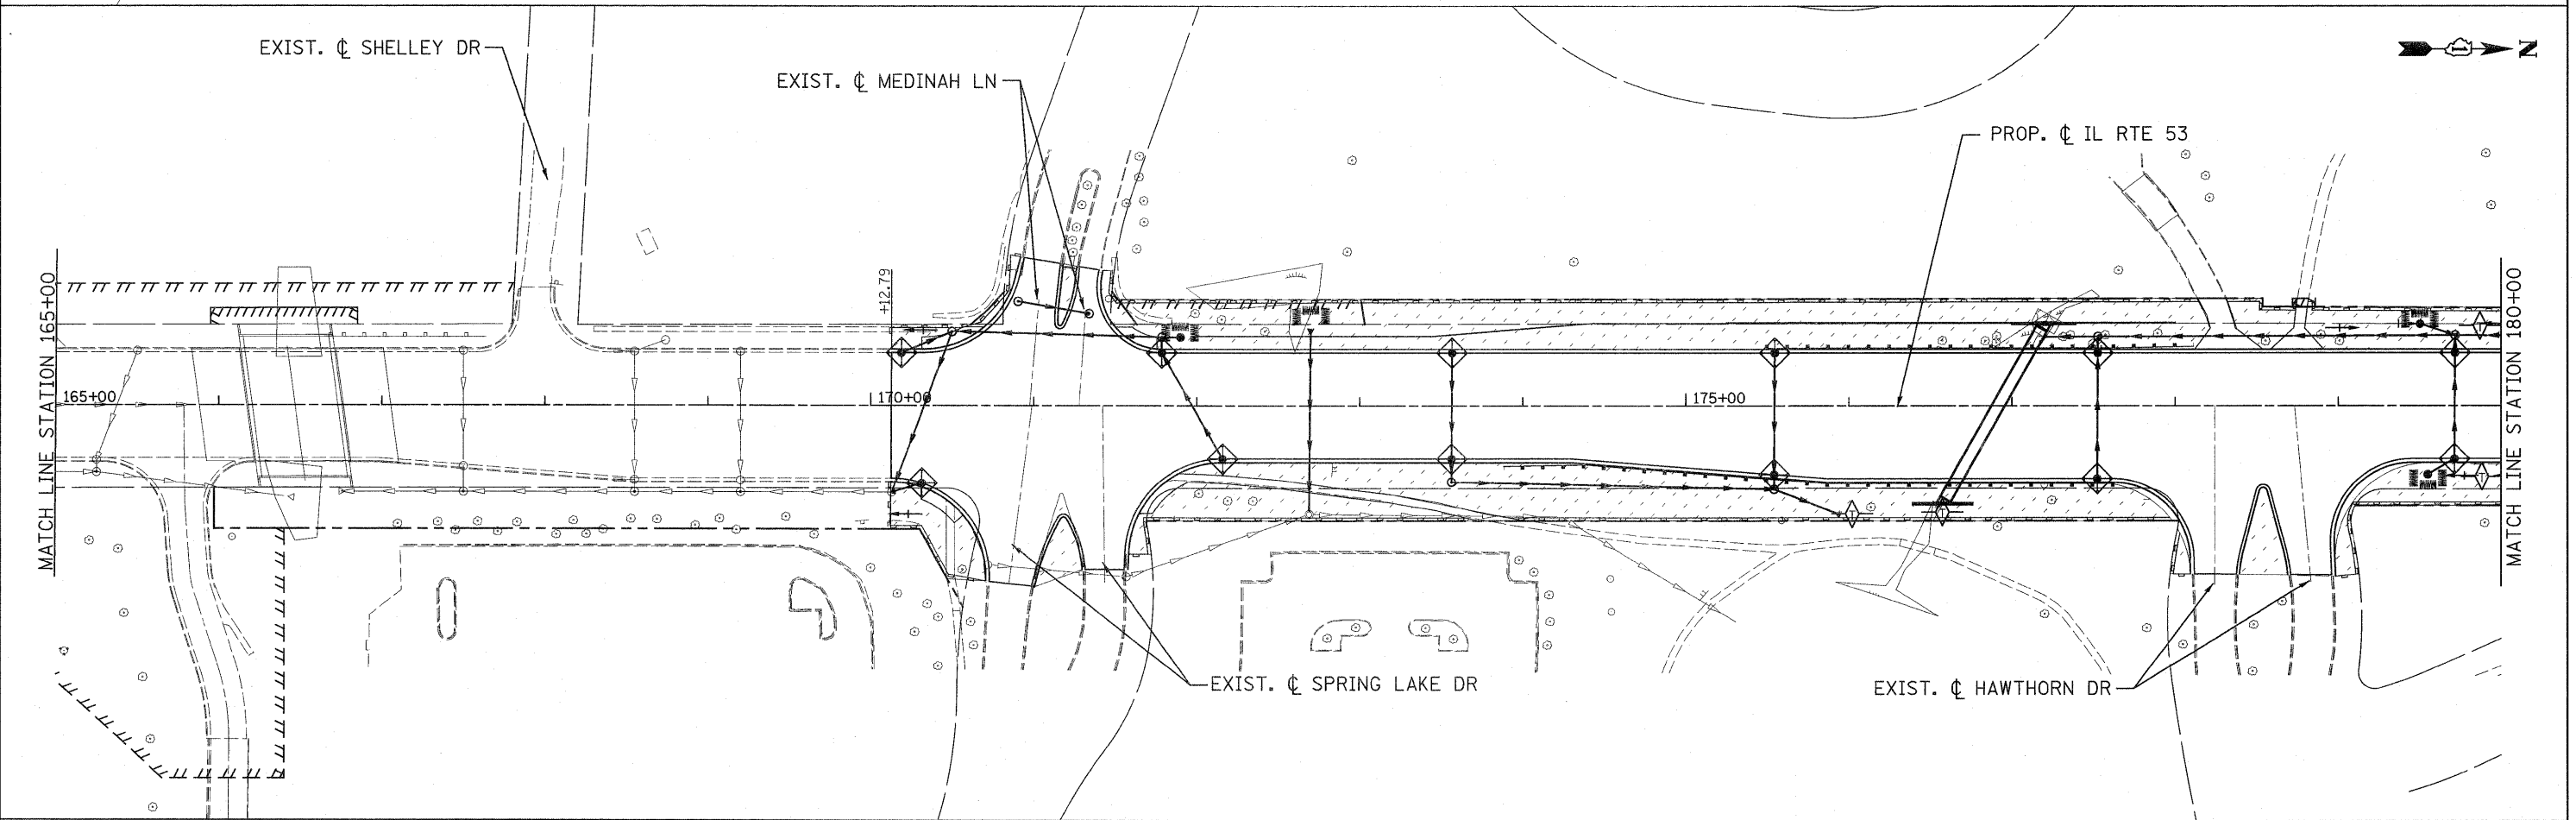


LEGEND:

- INLET FILTER
- TEMPORARY DITCH CHECK
- PERIMETER EROSION BARRIER
- INLET AND PIPE PROTECTION
- ROADWAY DITCH FLOW ARROW
- TEMPORARY EROSION CONTROL SEEDING AND EROSION CONTROL BLANKET

 

	PATRICK ENGINEERING INC. 4970 VARSITY DRIVE LISLE, IL 60532 patrickengineering.com	USER NAME = ckersten@lisle.r PLOT CONFIG = PDF(Grey, Large).plt PLOT SCALE = 1:600 PLOT DATE = 1/25/2011	DESIGNED - D.DOERFLER DRAWN - J.MACKE CHECKED - A.JAMES DATE - 01/31/2011	REVISED - REVISED - REVISED - REVISED -		ILLINOIS ROUTE 53 SOIL EROSION AND SEDIMENT CONTROL PLAN	F.A.U. RTE. 2578	SECTION 532B	COUNTY DUPAGE	TOTAL SHEETS 781	SHEET NO. 247
	SCALE: 1"=50' SHEET ERO-05 OF 13 STA. 150+00 TO STA. 180+00						FED. ROAD DIST. NO. ILLINOIS FED. AID PROJECT CONTRACT NO. 60477				

G:\IDOT\9356_A08_IL53\Drawings\CADD Sheets\019139797-sht-eros.247.dgn