
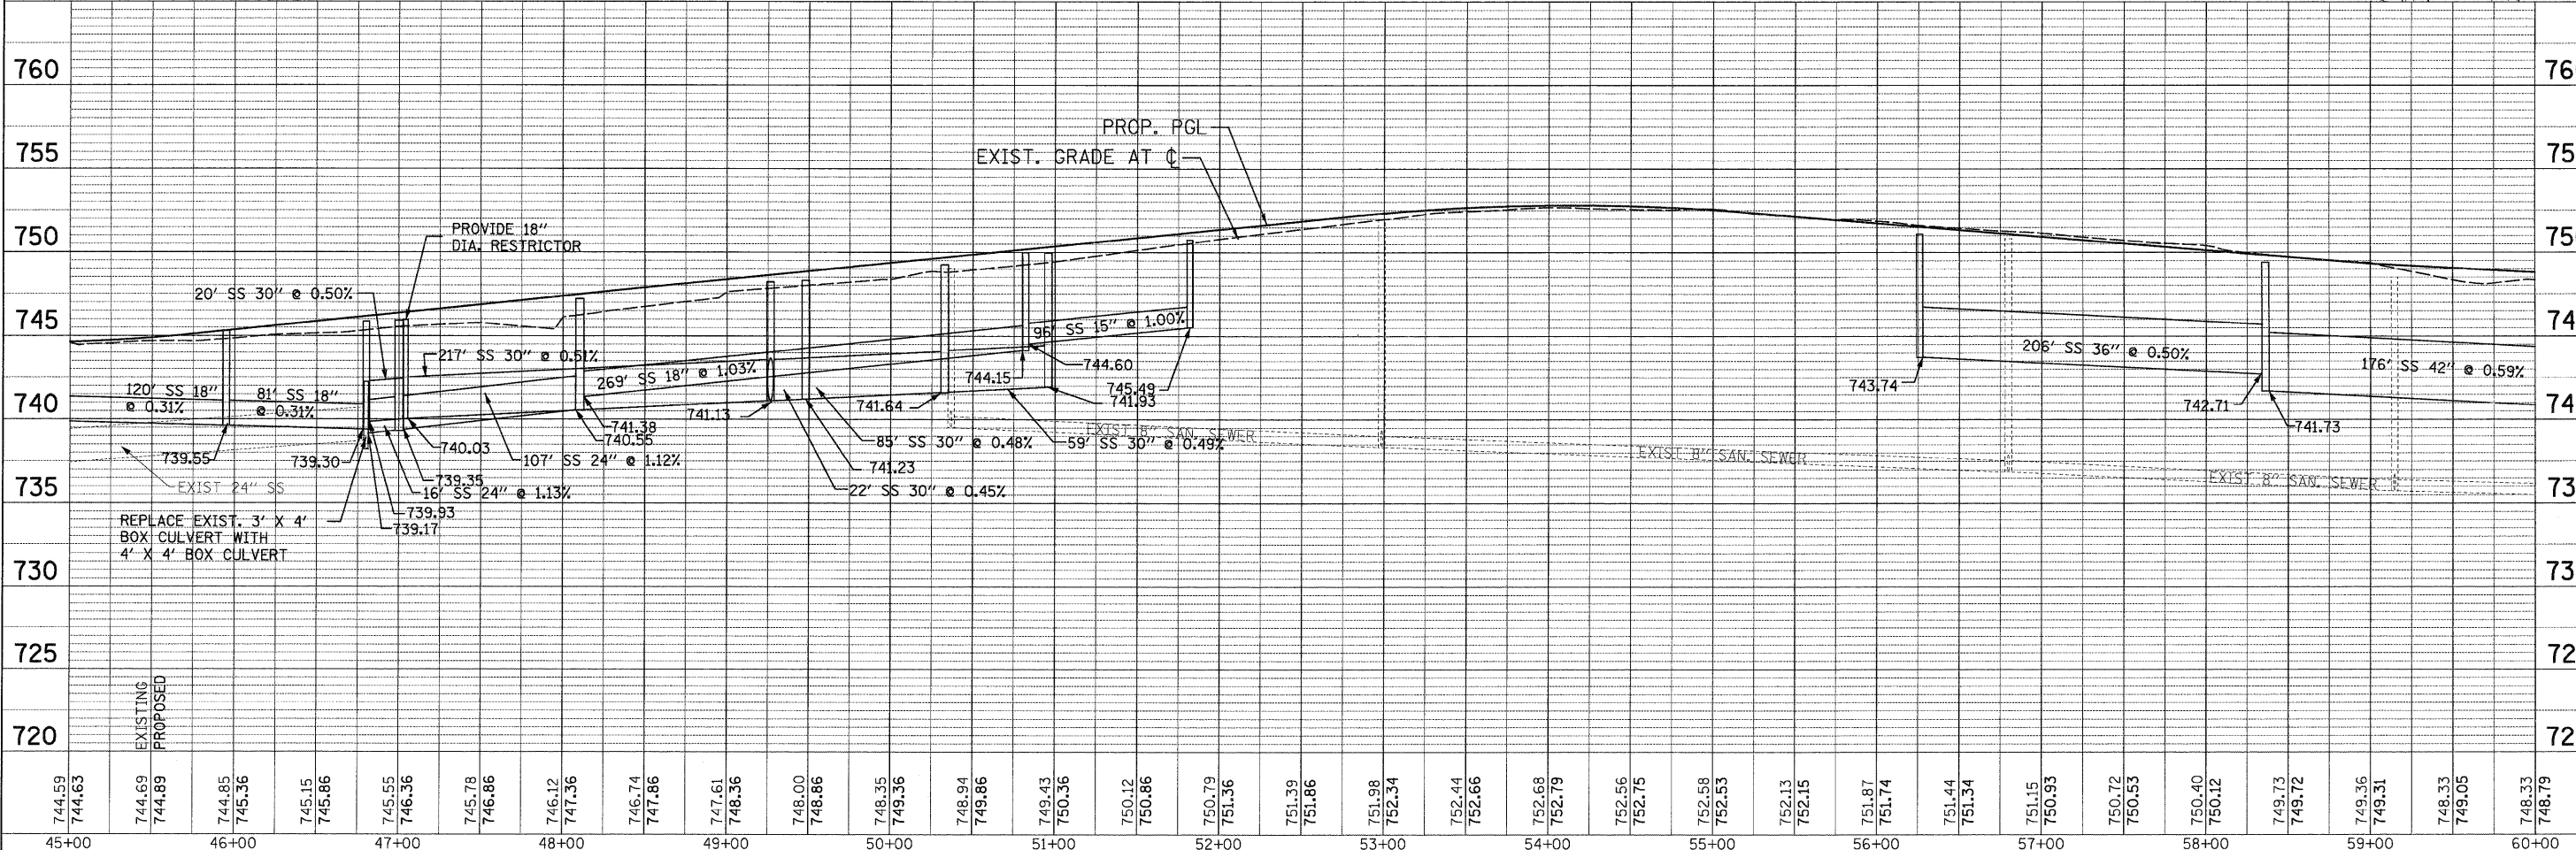


PLAN	SURVEYED	DATE
	PLOTTED	BY
	CHECKED	
	APPROVED	
	STRUCTURE NOTATIONS CHKD	
	NO.	
	FILE NAME	

PROFILE	SURVEYED	DATE
	PLOTTED	BY
	CHECKED	
	APPROVED	
	STRUCTURE NOTATIONS CHKD	
	NO.	
	FILE NAME	

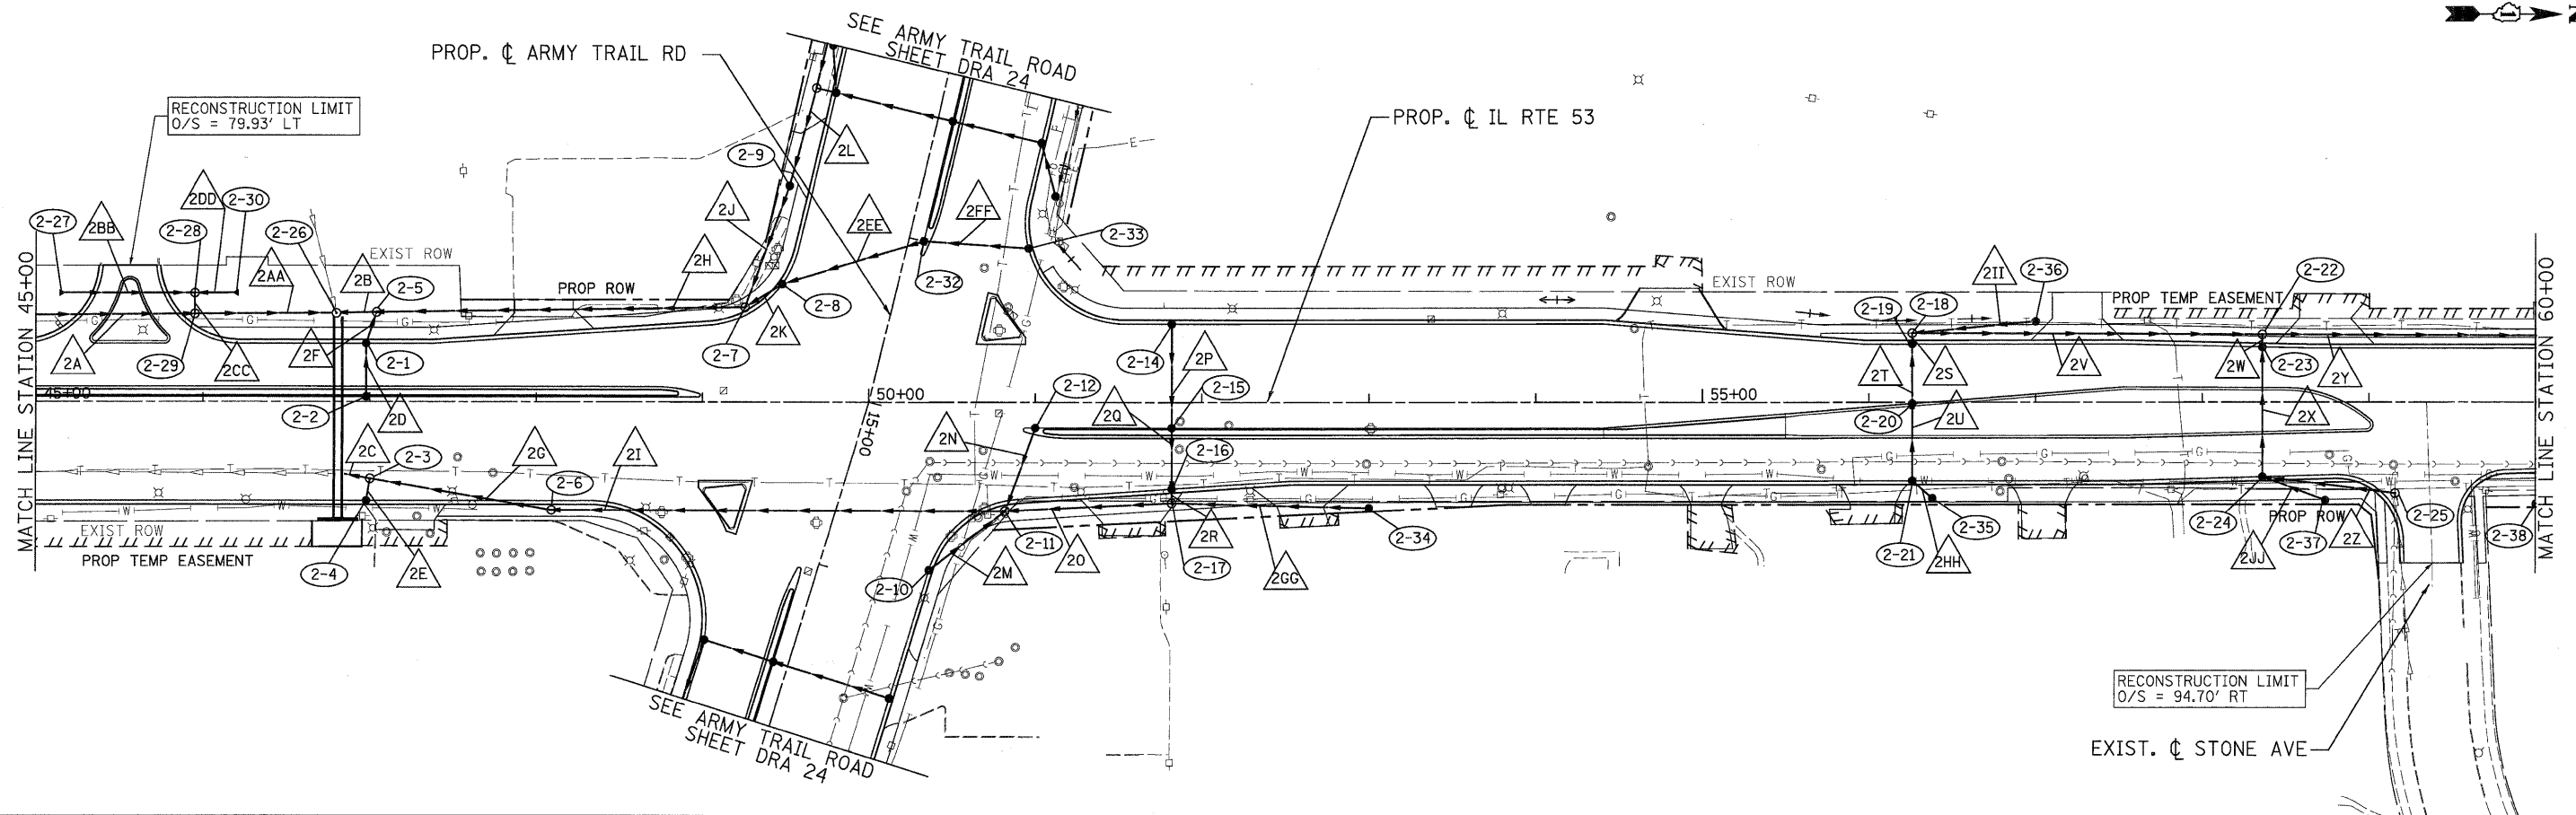

744.59 744.63	744.69 744.89	744.85 745.36	745.15 745.86	745.55 746.36	745.78 746.86	746.12 747.36	746.74 747.86	747.61 748.36	748.00 748.86	748.35 749.36	748.94 749.86	749.43 750.36	750.12 750.86	750.79 751.36	751.39 751.86	751.98 752.34	752.44 752.66	752.68 752.79	752.56 752.75	752.68 752.53	752.13 752.15	751.87 751.74	751.44 751.34	751.15 750.93	750.72 750.53	750.40 750.12	749.73 749.72	749.36 749.31	748.33 749.05	748.33 748.79	
45+00	46+00	47+00	48+00	49+00	50+00	51+00	52+00	53+00	54+00	55+00	56+00	57+00	58+00	59+00	60+00																

PATRICK ENGINEERING INC. 4970 VARSITY DRIVE LISLE, IL 60532 patrickengineering.com	USER NAME = ckersten@lisle.ri PLOT CONFIG = PDF(Grey_Large).plt PLOT SCALE = 1:50 PLOT DATE = 12/3/2010 1:05:28 PM	DESIGNED - D.DOERFLER DRAWN - D.DOERFLER CHECKED - A.JAMES DATE - 12/3/2010	REVISED - REVISED - REVISED - REVISED -	Illinois Department of Transportation	ILLINOIS ROUTE 53 DRAINAGE AND UTILITIES PLAN AND PROFILE			F.A.U. RTE. 2578 SECTION 532B COUNTY DUPAGE TOTAL SHEETS 781 SHEET NO. 265 CONTRACT NO. 60477
	SCALE: 1"=50' SHEET NO. DRA-10 OF 36 STA. 45+00 TO STA. 60+00				FED. ROAD DIST. NO. ILLINOIS FED. AID PROJECT			

G:\1001\9356.A0 - (L53)\Drawings\CADD Sheets\019139797-sht-drain-265.dgn