
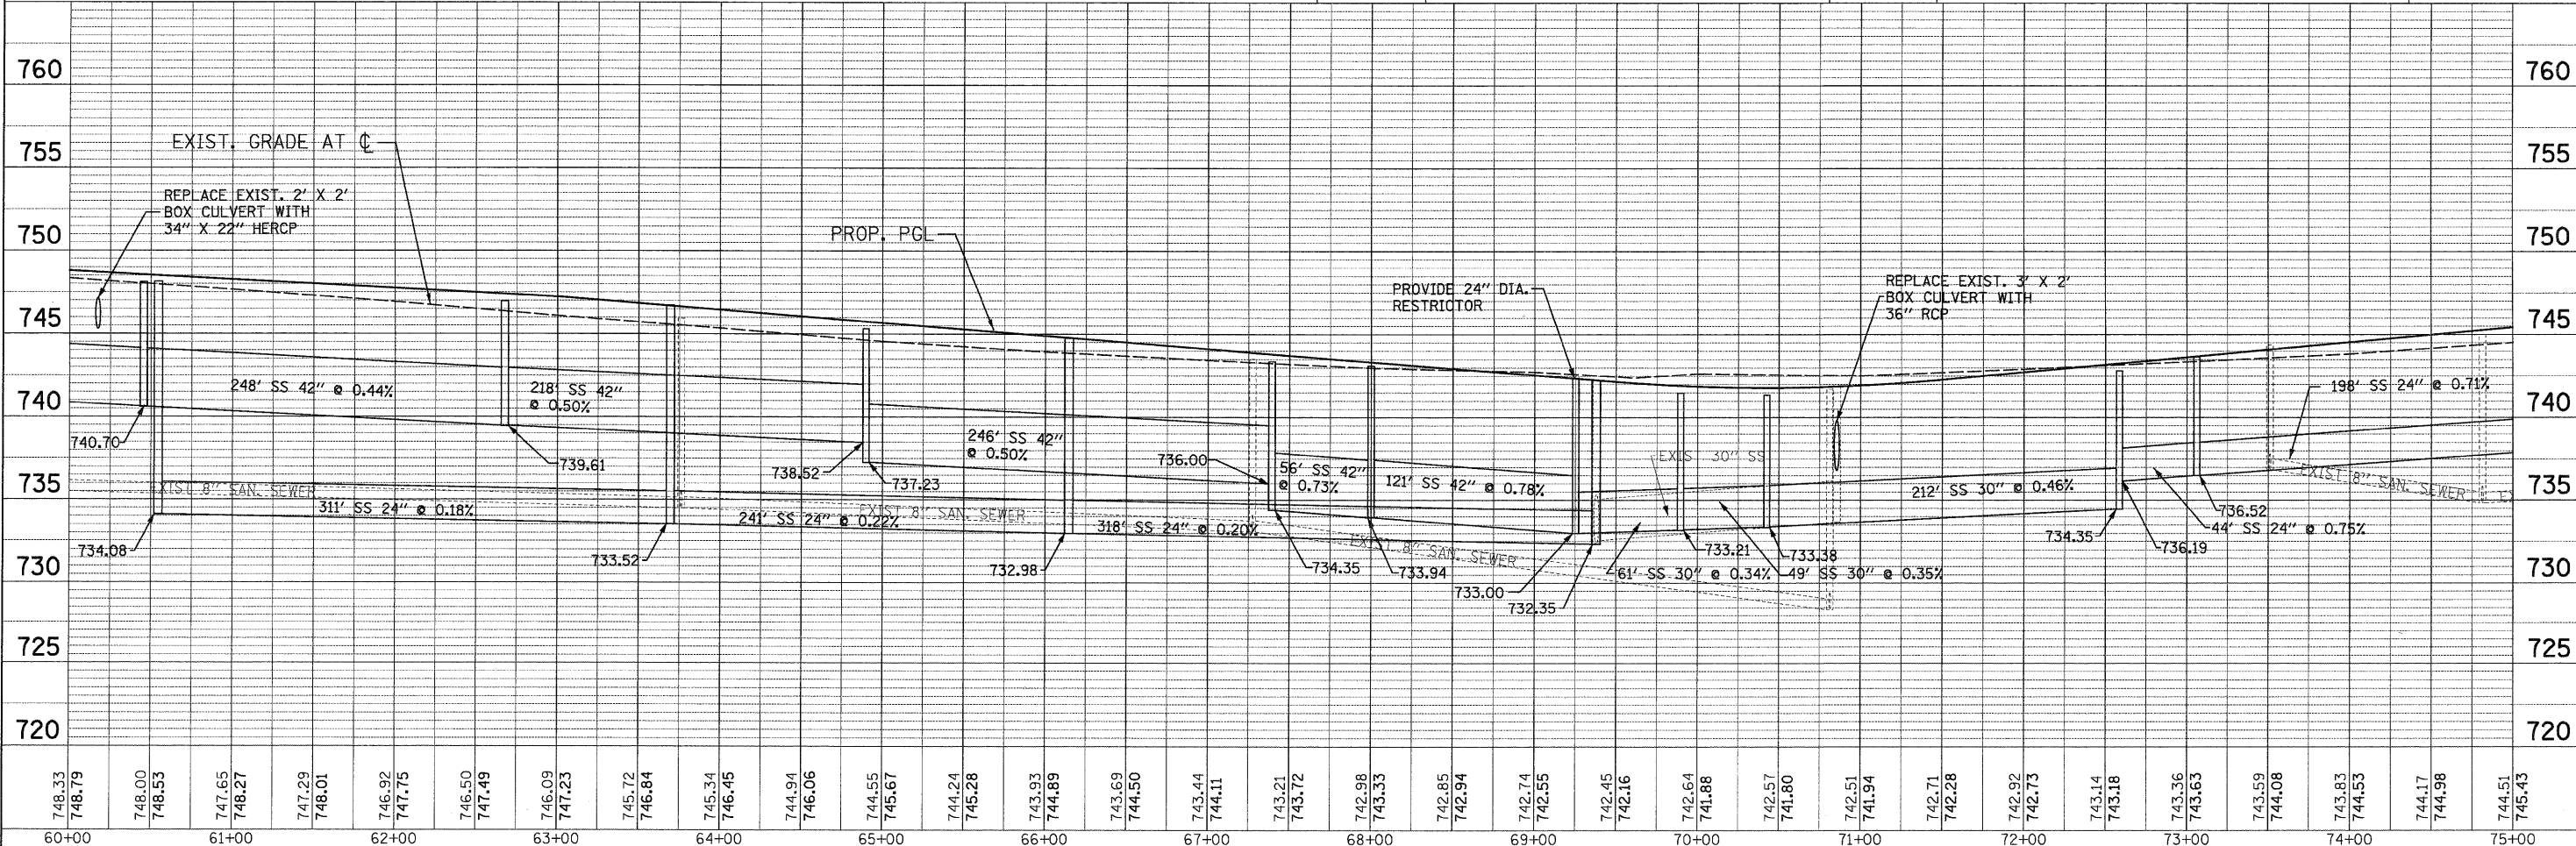


PLAN	SURVEYED	DATE
	PLOTTED	BY
	ALIGNED	
	CHECKED	
	REVISIONS	
	STRUCTURE NOTATIONS	
	NO.	
	DATE	

PROFILE	SURVEYED	DATE
	PLOTTED	BY
	ALIGNED	
	CHECKED	
	REVISIONS	
	STRUCTURE NOTATIONS	
	NO.	
	DATE	

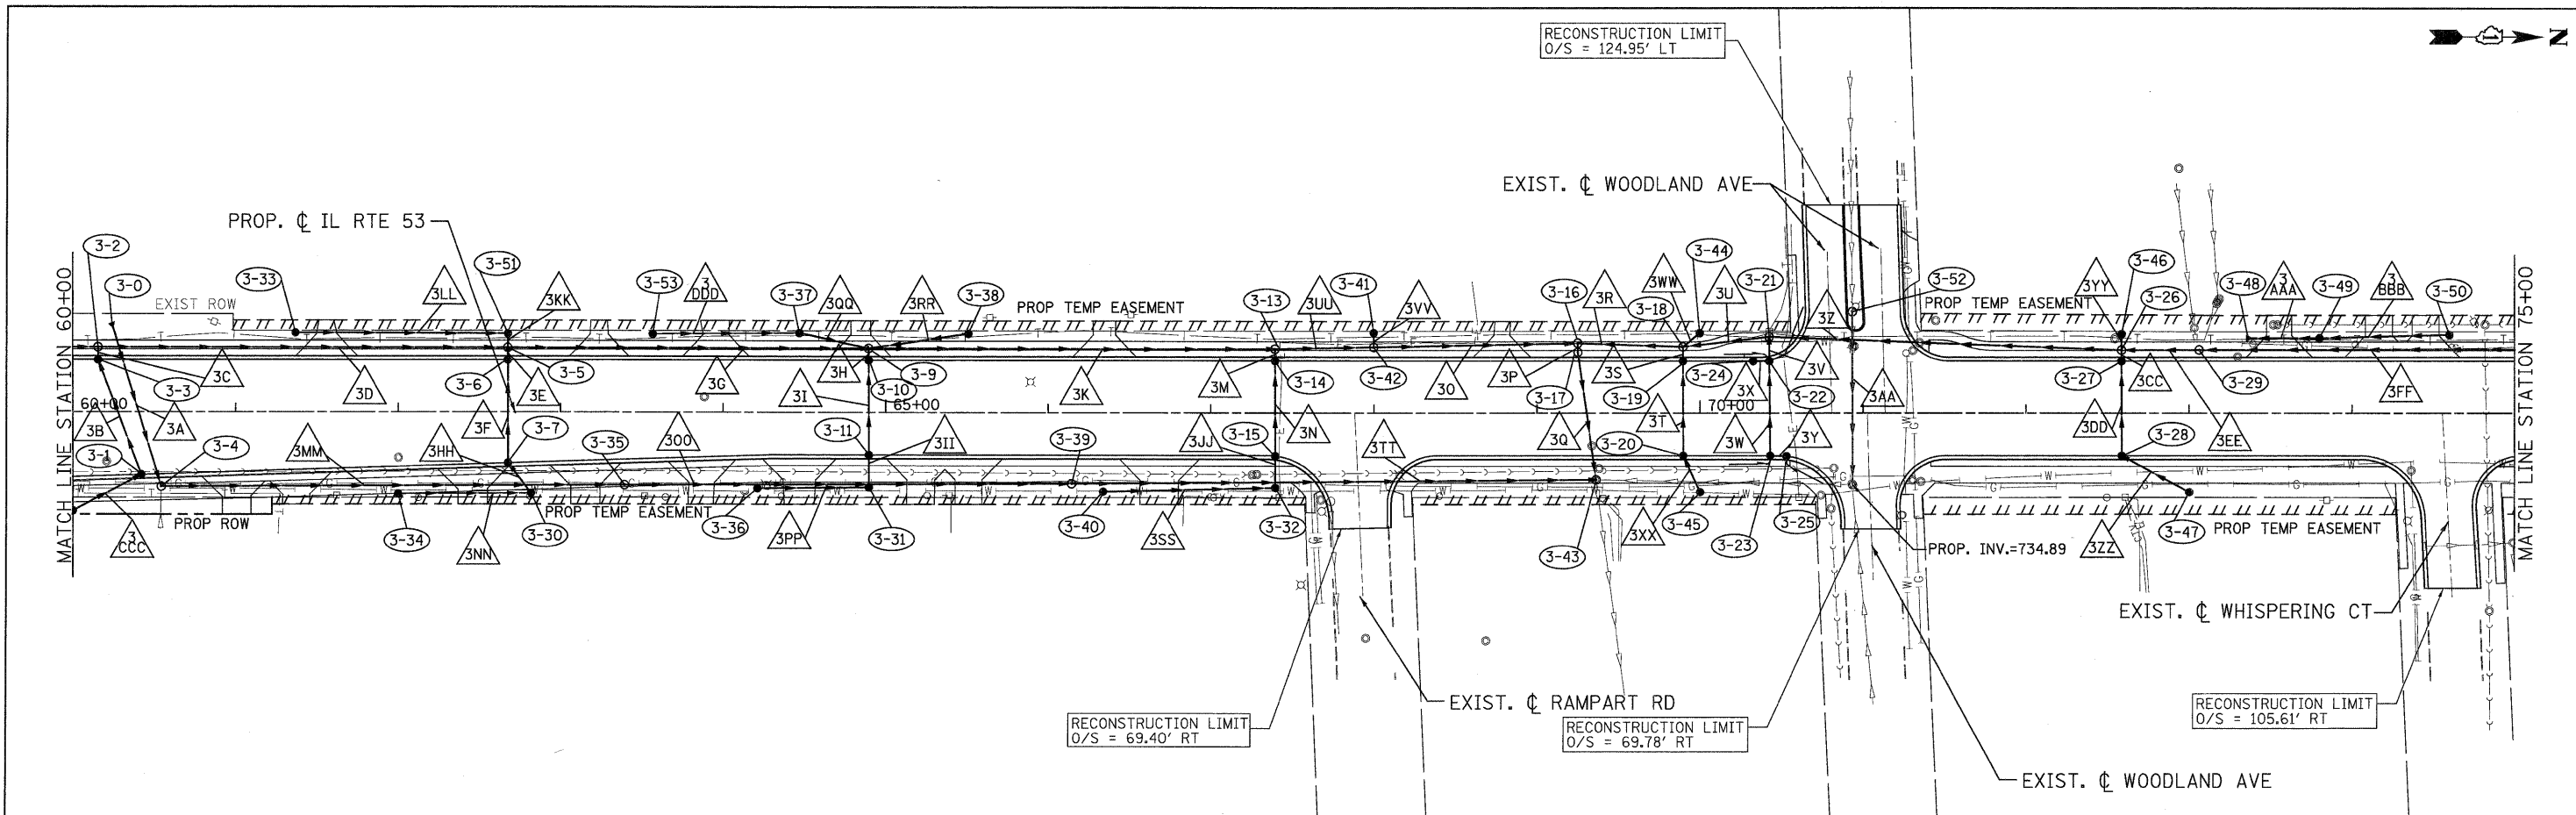


748.33 748.79	748.00 748.53	747.65 748.27	747.29 748.01	746.92 747.75	746.50 747.49	746.09 747.23	745.72 746.84	745.34 746.45	744.94 746.06	744.55 745.67	744.24 745.28	743.93 744.89	743.69 744.50	743.44 744.11	743.21 743.72	742.98 743.33	742.85 742.94	742.74 742.55	742.45 742.16	742.64 741.88	742.57 741.80	742.51 741.94	742.71 742.28	742.92 742.73	743.14 743.18	743.36 743.63	743.59 744.08	743.83 744.53	744.17 744.98	744.51 745.43
60+00	61+00	62+00	63+00	64+00	65+00	66+00	67+00	68+00	69+00	70+00	71+00	72+00	73+00	74+00	75+00															

PATRICK ENGINEERING INC.
4970 VARSITY DRIVE
LISLE, IL 60532
patrickengineering.com

USER NAME = ckersten@lisle.ri
PLOT CONFIG = PDF10gray-Large.plt
PLOT SCALE = 1:50
PLOT DATE = 12/3/2010 1:05:13 PM

DESIGNED - D.DOERFLER
DRAWN - D.DOERFLER
CHECKED - A.JAMES
DATE - 12/3/2010

REVISED -
REVISED -
REVISED -
REVISED -

 

**ILLINOIS ROUTE 53
DRAINAGE AND UTILITIES PLAN AND PROFILE**

SCALE: 1"=50' SHEET NO. DRA-11 OF 36 STA. 60+00 TO STA. 75+00

F.A.U. RTE. 2578	SECTION 532B	COUNTY	TOTAL SHEETS 781	SHEET NO. 266
FED. ROAD DIST. NO. ILLINOIS		FED. AID PROJECT		
CONTRACT NO. 60477				

G:\1001\9356.A0 - (IL53)\Drawings\CADD Sheets\19139797-sht-drain_266.dgn