
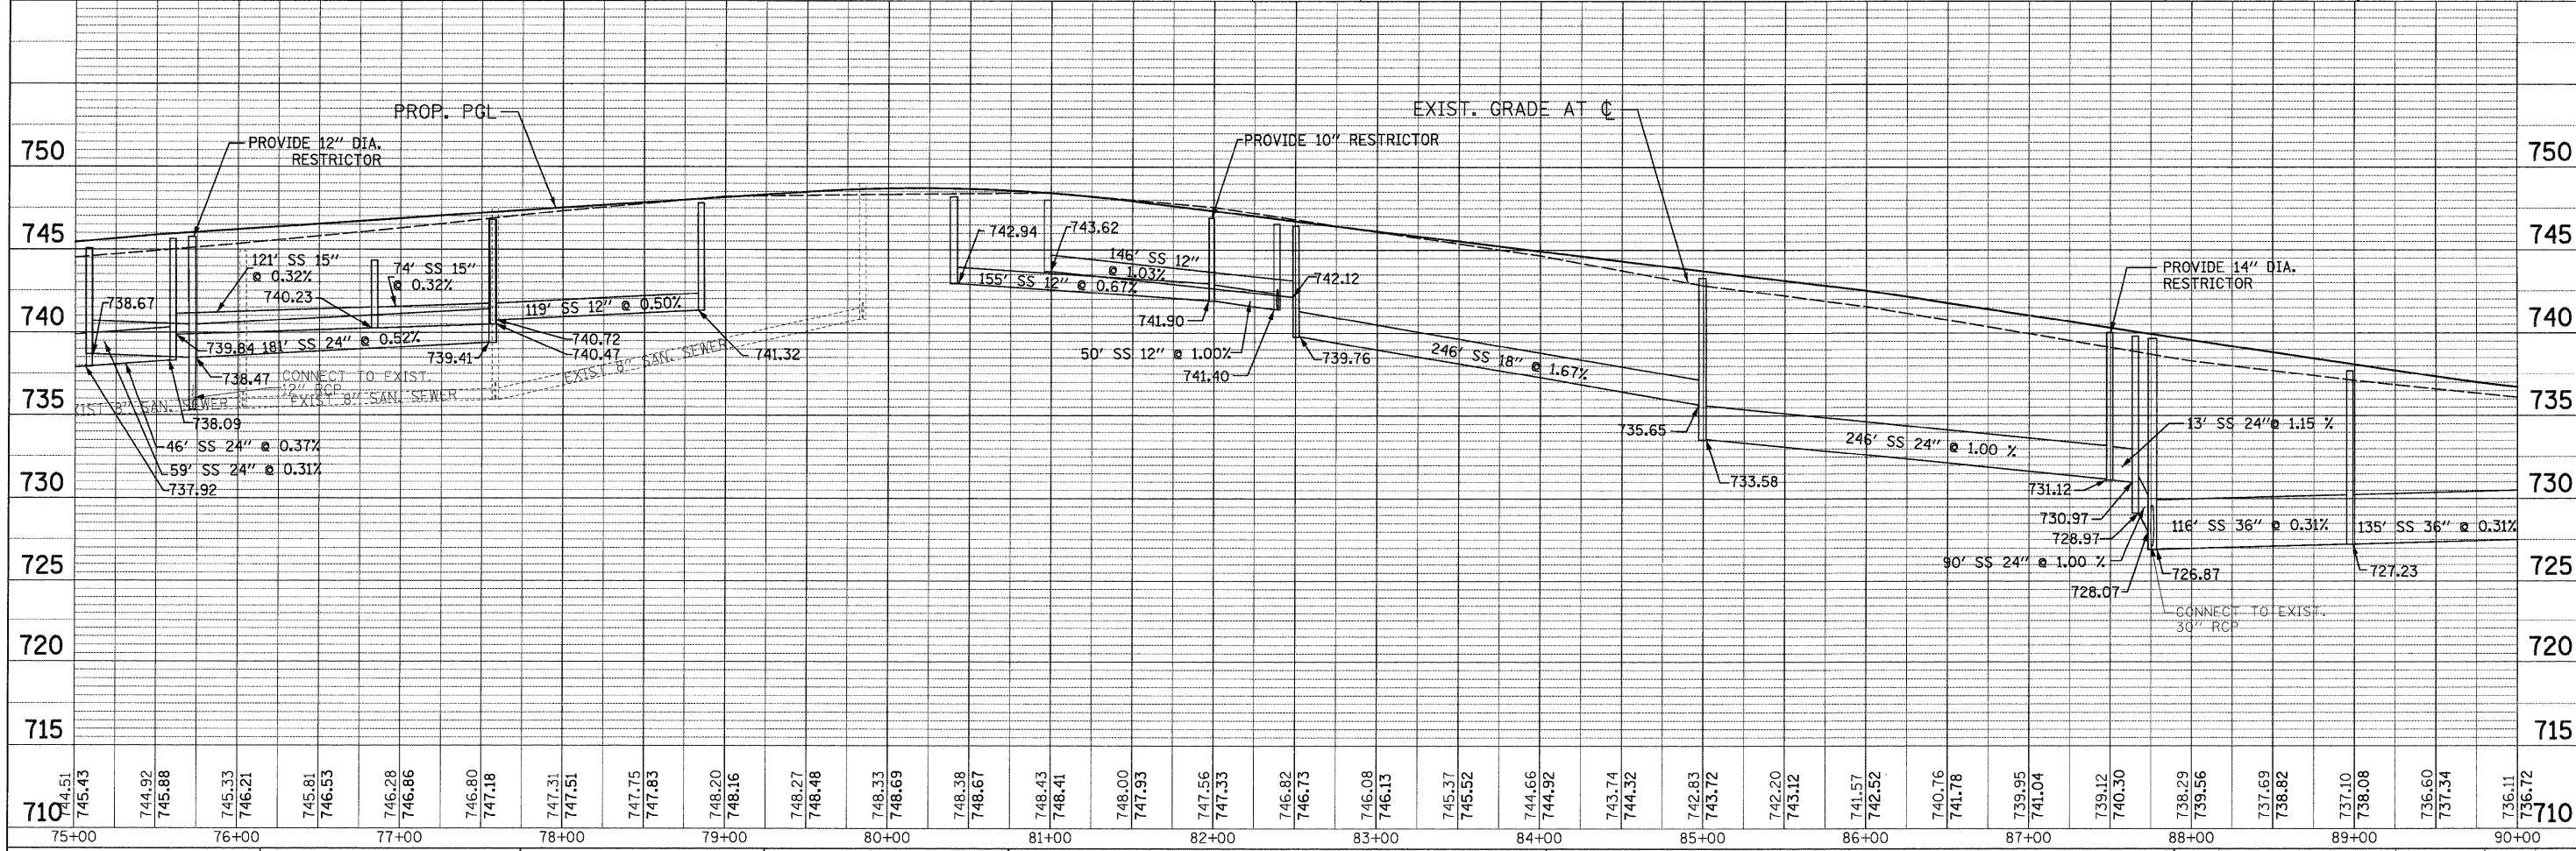


PLAN	SURVEYED	DATE
	PLOTTED	
	NOTED	
	BY	
	NO.	
	FILE NAME	

PROFILE	SURVEYED	DATE
	PLOTTED	
	NOTED	
	BY	
	NO.	
	FILE NAME	

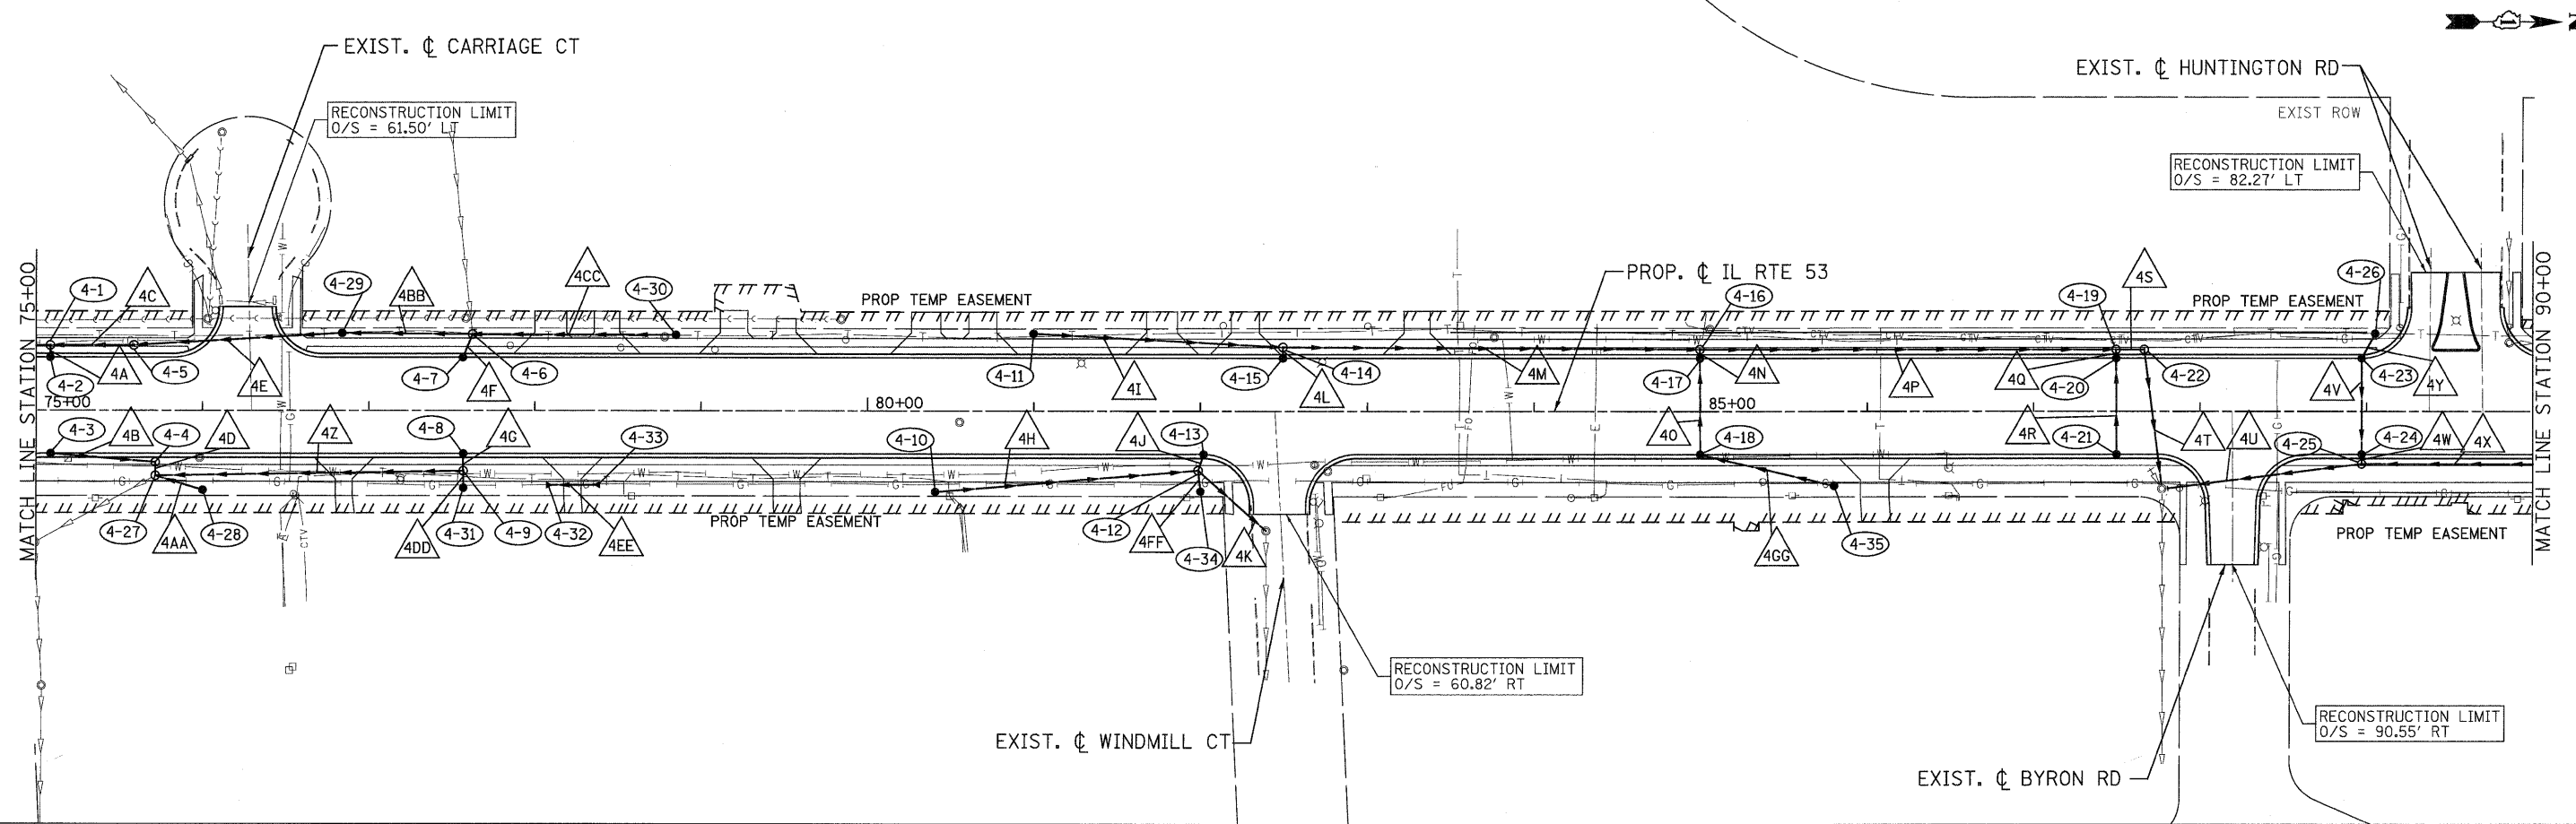

PATRICK ENGINEERING PATRICK ENGINEERING INC. 4970 VARSITY DRIVE LISLE, IL 60532 patrickengineering.com	USER NAME = ckerster@lisle.ir PLOT CONFIG = PDFGreyLarge.plt PLOT SCALE = 1:50 PLOT DATE = 12/3/2010 1:05:18 PM	DESIGNED - D.DOERFLER DRAWN - D.DOERFLER CHECKED - A.JAMES DATE - 12/3/2010	REVISED - REVISED - REVISED - REVISED -	 Illinois Department of Transportation	ILLINOIS ROUTE 53 DRAINAGE AND UTILITIES PLAN AND PROFILE		F.A.U. RTE. = 2578 SECTION = 532B COUNTY = DUPAGE TOTAL SHEETS = 781 SHEET NO. = 267	CONTRACT NO.
	SCALE: 1"=50' SHEET NO. DRA-12 OF 36 STA. 75+00 TO STA. 90+00				FED. ROAD DIST. NO. ILLINOIS FED. AID PROJECT			

G:\1001\9356_A02_01\53\Drawings\CADD Sheets\01\9139797-shd-drain_267.dgn