
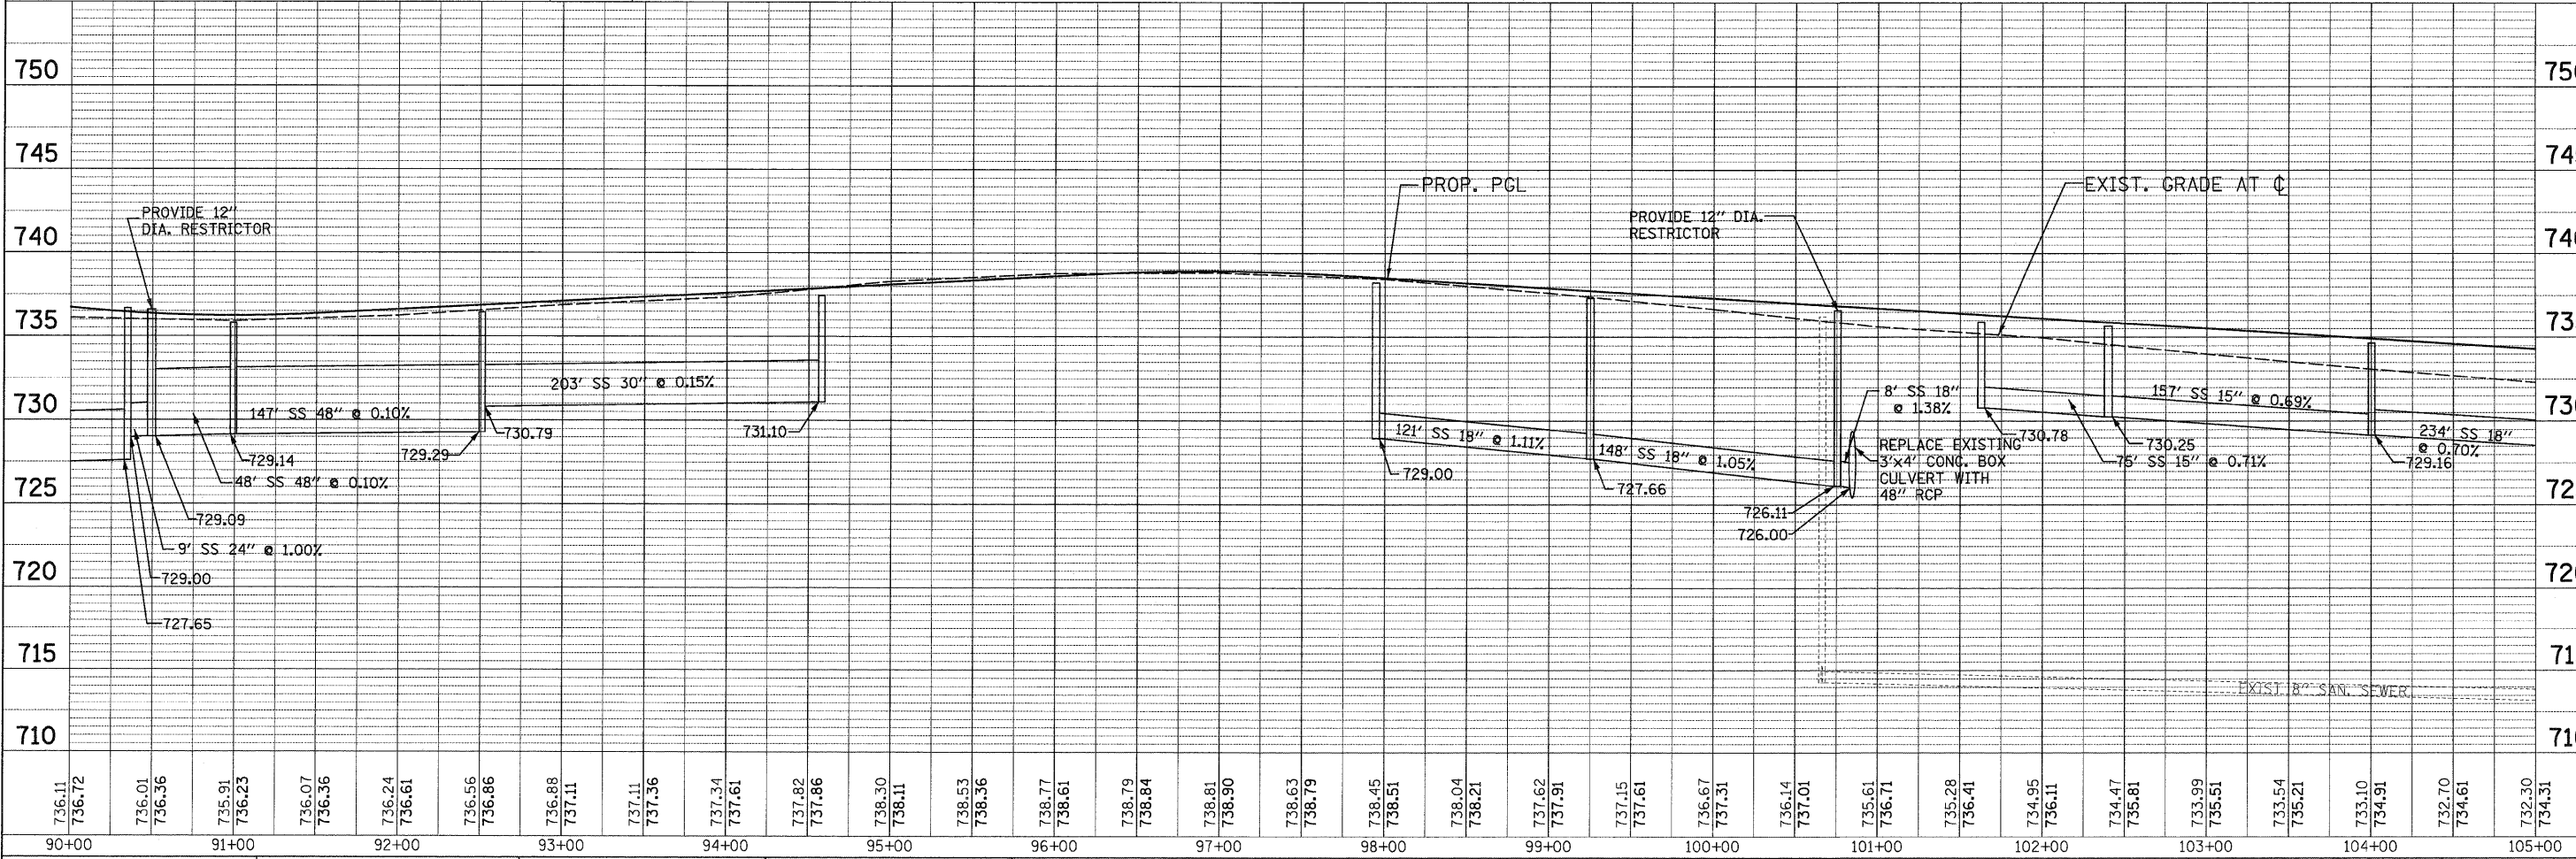


DATE	
BY	
REVISIONS	
PLAN	
NO. BOOK	
NO.	

DATE	
BY	
REVISIONS	
PROFILE	
NO. BOOK	
NO.	

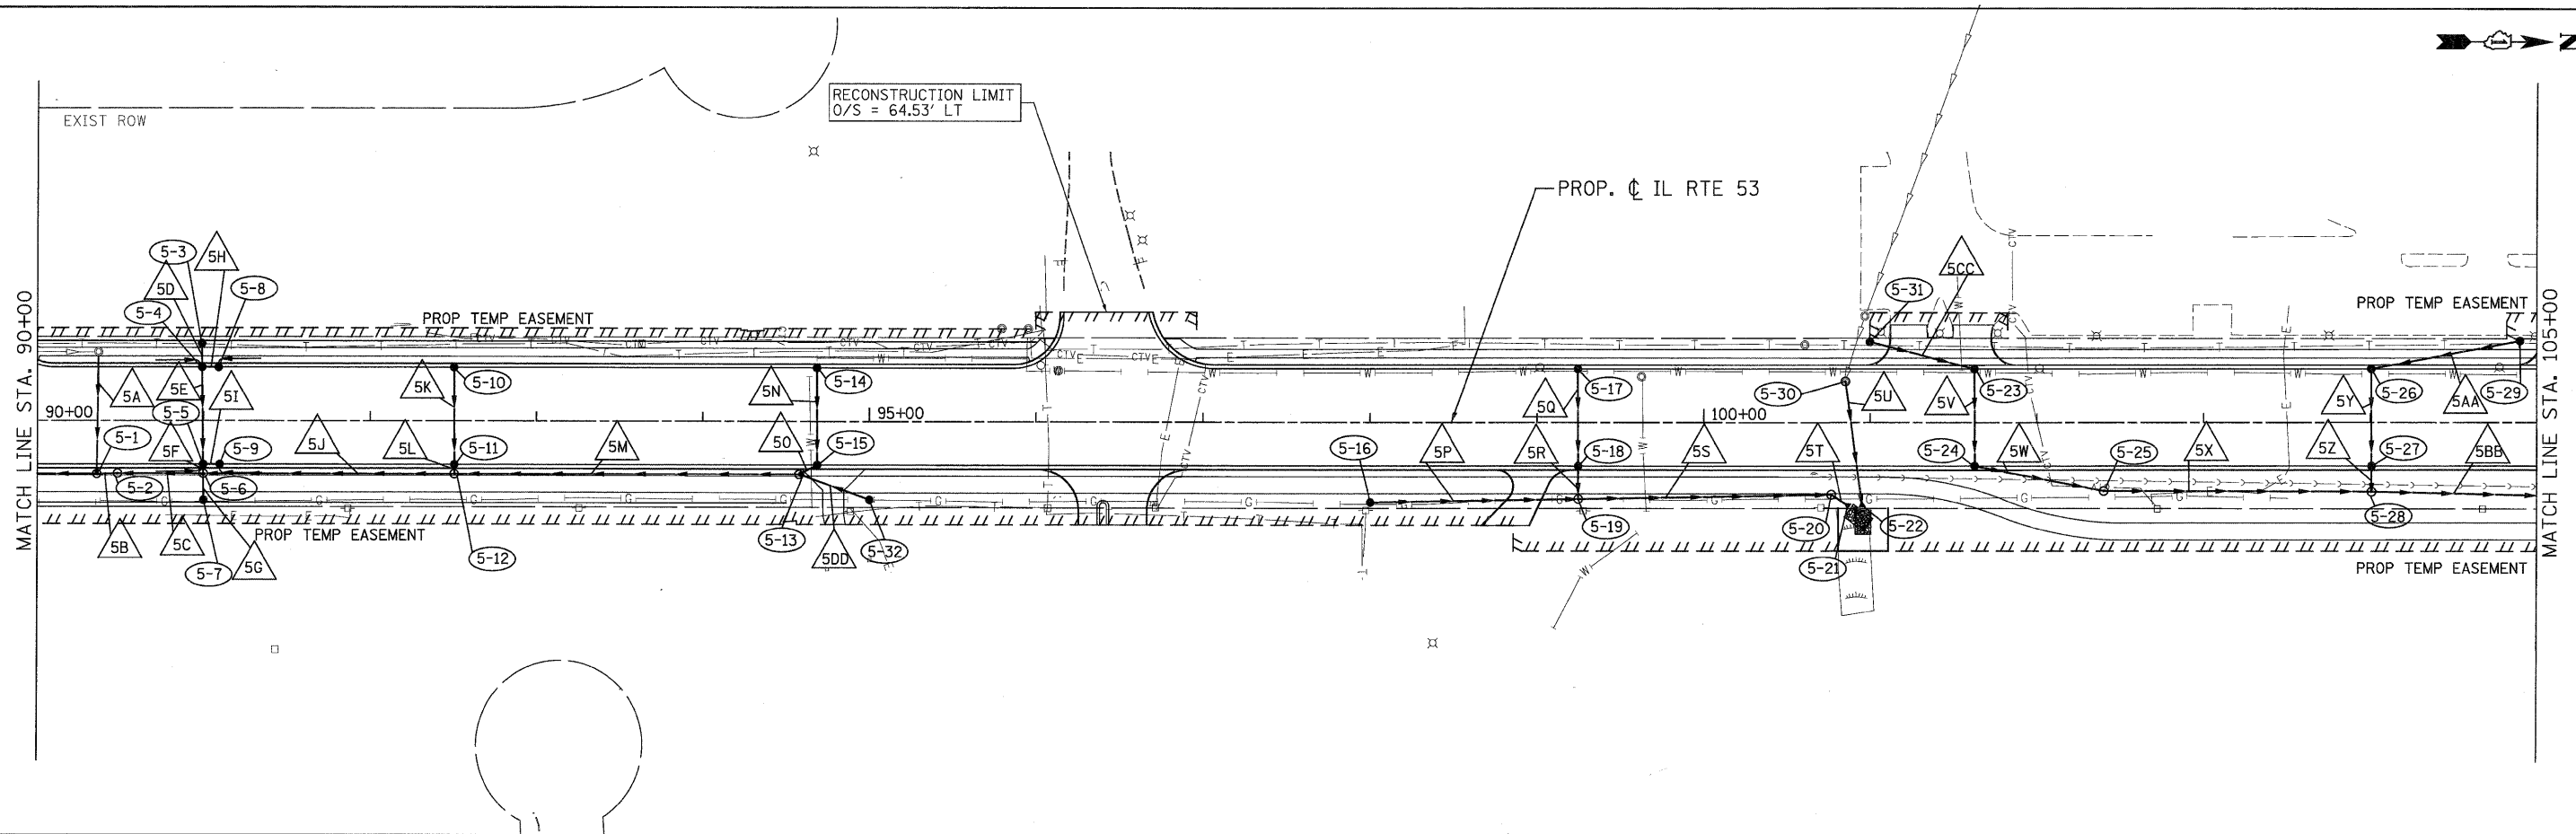

736.11	736.72	736.01	736.36	735.91	736.23	736.07	736.36	736.24	736.61	736.56	736.86	736.88	737.11	737.11	737.36	737.34	737.61	737.82	737.86	738.30	738.11	738.53	738.36	738.77	738.61	738.79	738.84	738.81	738.90	738.63	738.79	738.45	738.51	738.04	738.21	737.62	737.91	737.15	737.61	736.67	737.31	736.14	737.01	735.61	736.71	735.28	736.41	734.95	736.11	734.47	735.81	733.99	735.51	733.54	735.21	733.10	734.91	732.70	734.61	732.30	734.31
90+00	91+00	92+00	93+00	94+00	95+00	96+00	97+00	98+00	99+00	100+00	101+00	102+00	103+00	104+00	105+00	

PATRICK ENGINEERING INC. 4670 VARSITY DRIVE LISLE, IL 60532 patrickengineering.com	USER NAME = akersten(Lisle,IL) PLOT CONFIG = PDF(Grey, Large).plt PLOT SCALE = 1:50 PLOT DATE = 12/3/2010 1:05:24 PM	DESIGNED - D.DOERFLER DRAWN - D.DOERFLER CHECKED - A.JAMES DATE - 12/3/2010	REVISED - REVISED - REVISED - REVISED -	 Illinois Department of Transportation	ILLINOIS ROUTE 53 DRAINAGE AND UTILITIES PLAN AND PROFILE			F.A.U. RTE. 2578 SECTION 532B COUNTY DUPAGE TOTAL SHEETS 781 SHEET NO. 268 CONTRACT NO. 60477
	SCALE: 1"=50' SHEET NO. DRA-13 OF 36 STA. 90+00 TO STA. 105+00	FED. ROAD DIST. NO. ILLINOIS FED. AID PROJECT						

G:\1001\9356.40 (LISLE)\Drawings\CADD Sheets\019139797-sht-drain_268.dgn