
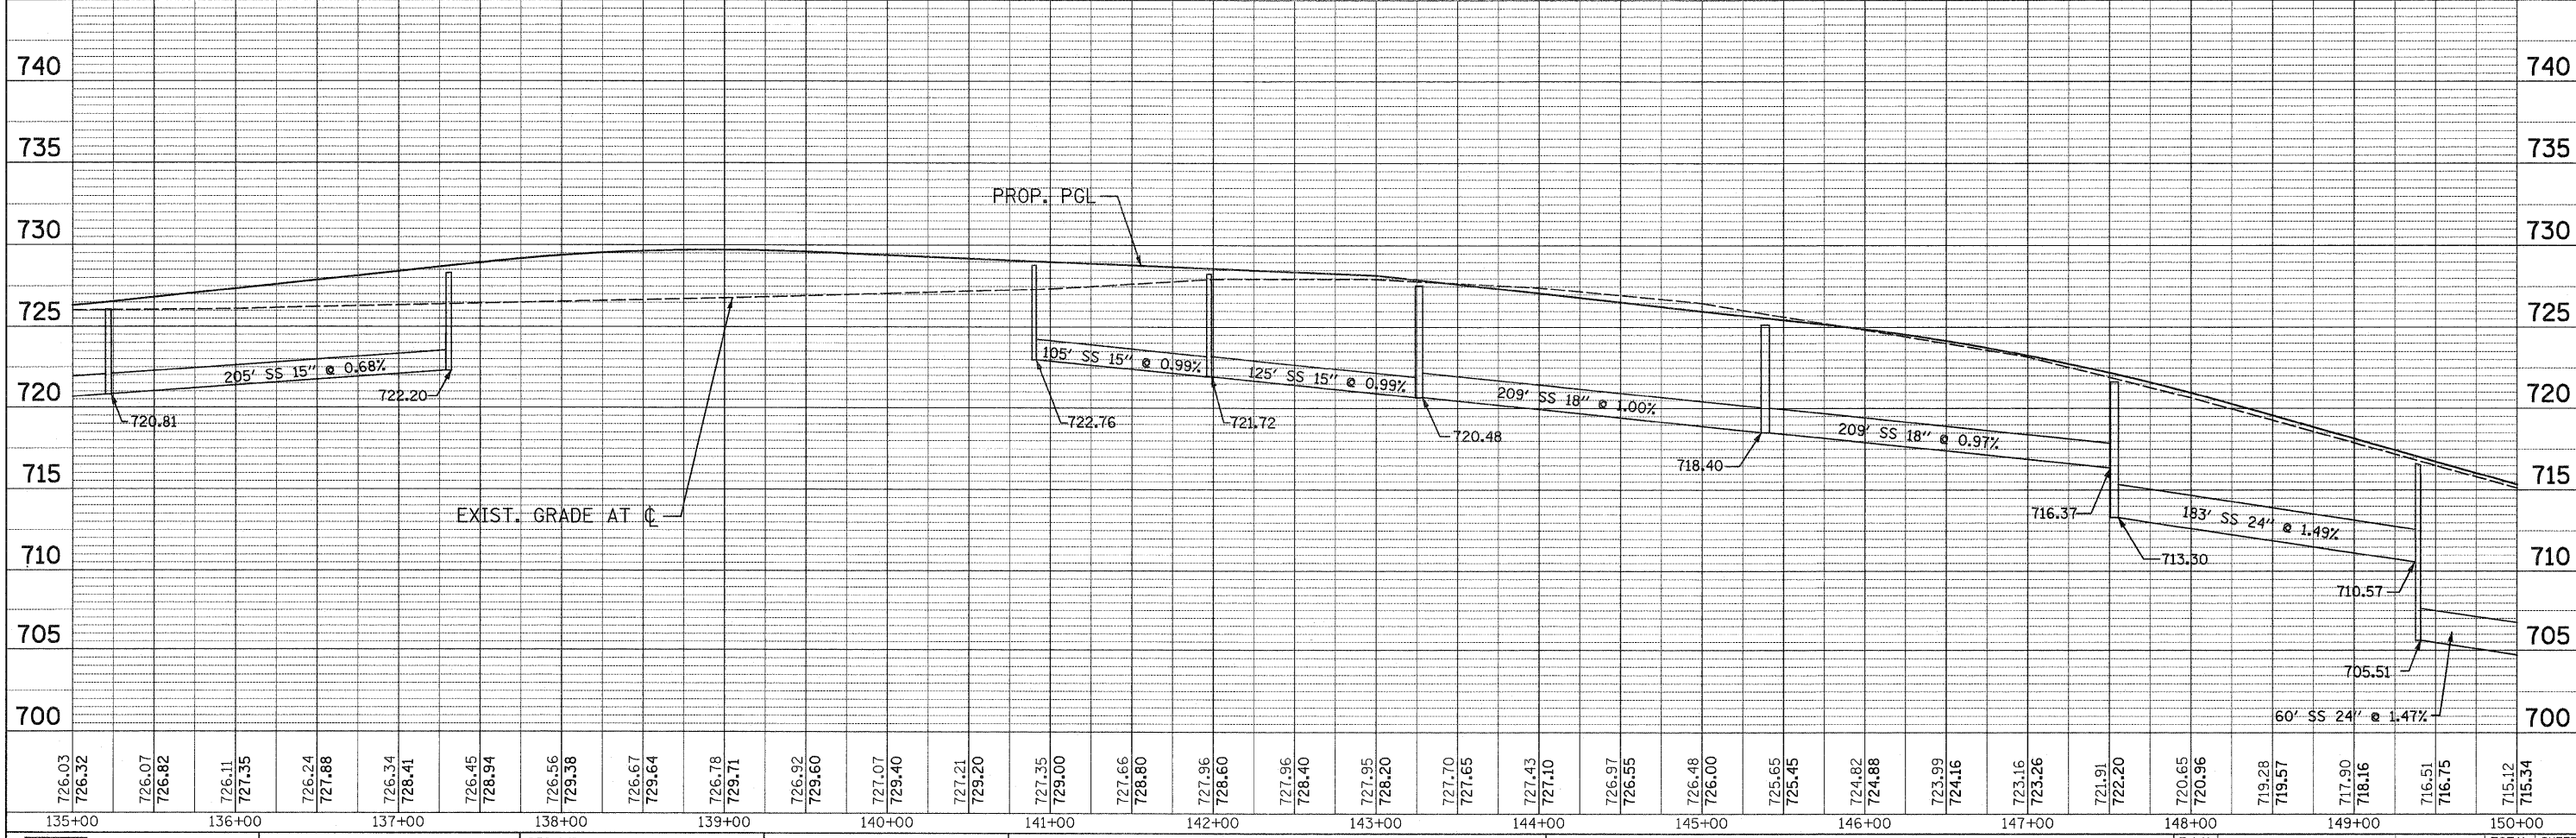


PLAN
 SURVEYED
 ALIGNED
 CHECKED
 RT. OF WAY
 CHECKED
 NO.
 DATE

PROFILE
 SURVEYED
 GRADES
 CHECKED
 B.M. NOTED
 STRUCTURE NOTATIONS
 CHECKED
 NO.
 DATE

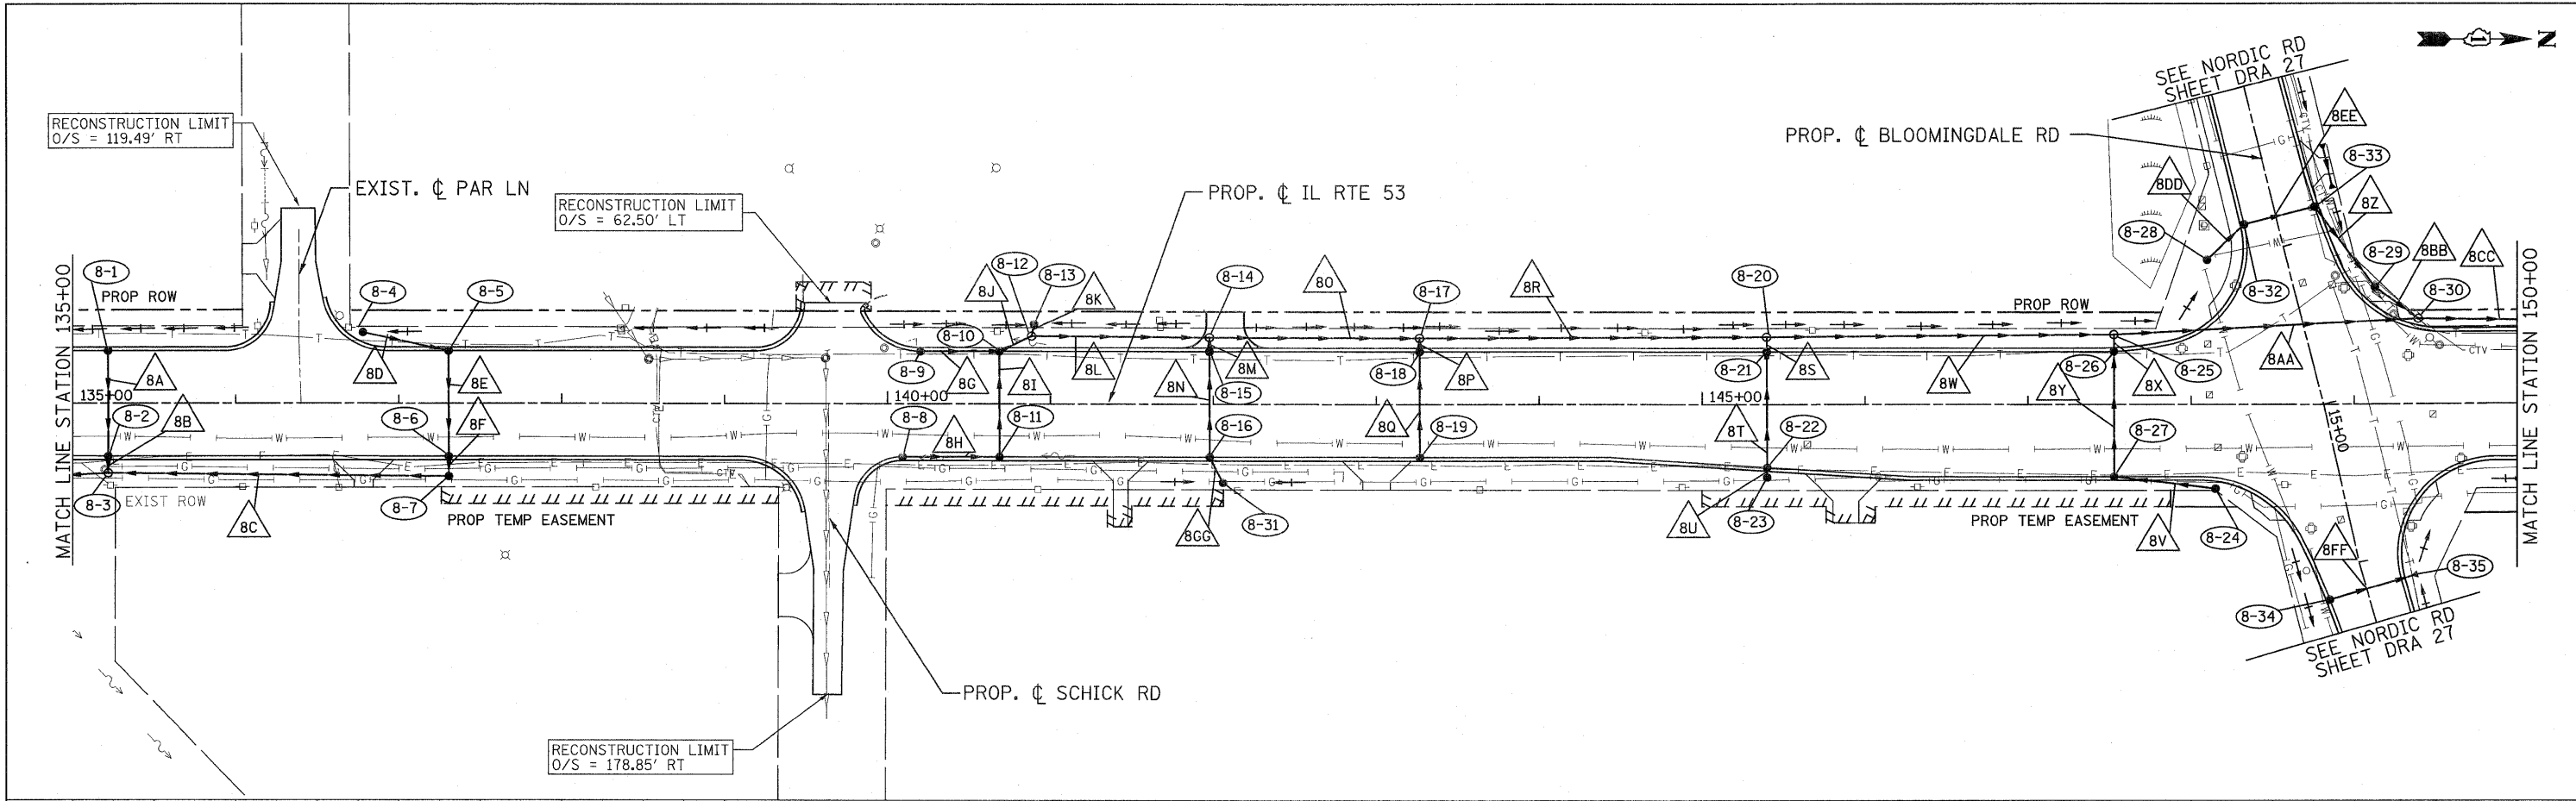


726.03 135+00	726.32 136+00	726.07 726.82 137+00	726.11 727.35 138+00	726.24 727.86 139+00	726.34 728.41 140+00	726.45 728.94 141+00	726.56 729.38 142+00	726.67 729.64 143+00	726.78 729.71 144+00	726.92 729.60 145+00	727.07 729.40 146+00	727.21 729.20 147+00	727.35 729.00 148+00	727.66 728.80 149+00	727.96 728.60 150+00	727.96 728.40 151+00	727.95 728.20 152+00	727.70 727.65 153+00	727.43 727.10 154+00	726.97 726.55 155+00	726.48 726.00 156+00	725.65 725.45 157+00	724.82 724.88 158+00	723.99 724.16 159+00	723.16 723.26 160+00	721.91 722.20 161+00	720.65 720.96 162+00	719.28 719.57 163+00	717.90 718.16 164+00	716.51 716.75 165+00	715.12 715.34 166+00
------------------	------------------	----------------------------	----------------------------	

PATRICK ENGINEERING INC.
 4970 VARSITY DRIVE
 LISLE, IL 60532
 patrickengineering.com

USER NAME = ckerstan@lisle.RI
 PLOT CONFIG = PDFGrey_Large.plt
 PLOT SCALE = 1:6000
 PLOT DATE = 1/25/2011 9:34:11 AM

DESIGNED - D.DOERFLER
 DRAWN - D.DOERFLER
 CHECKED - A.JAMES
 DATE - 01/31/2011

REVISED -
 REVISED -
 REVISED -
 REVISED -

 

**ILLINOIS ROUTE 53
 DRAINAGE AND UTILITIES PLAN AND PROFILE**

SCALE: 1"=50'
 SHEET NO. DRA-16 OF 36
 STA. 135+00 TO STA. 150+00

F.A.U. RTE. 2578	SECTION 532B	COUNTY DUPAGE	TOTAL SHEETS 781	SHEET NO. 271
CONTRACT NO. 60477			ILLINOIS FED. AID PROJECT	

Q:\1001\9356_A8_01\53\Drawings\CADD Sheets\01\139797-ht-drain-271.dgn