
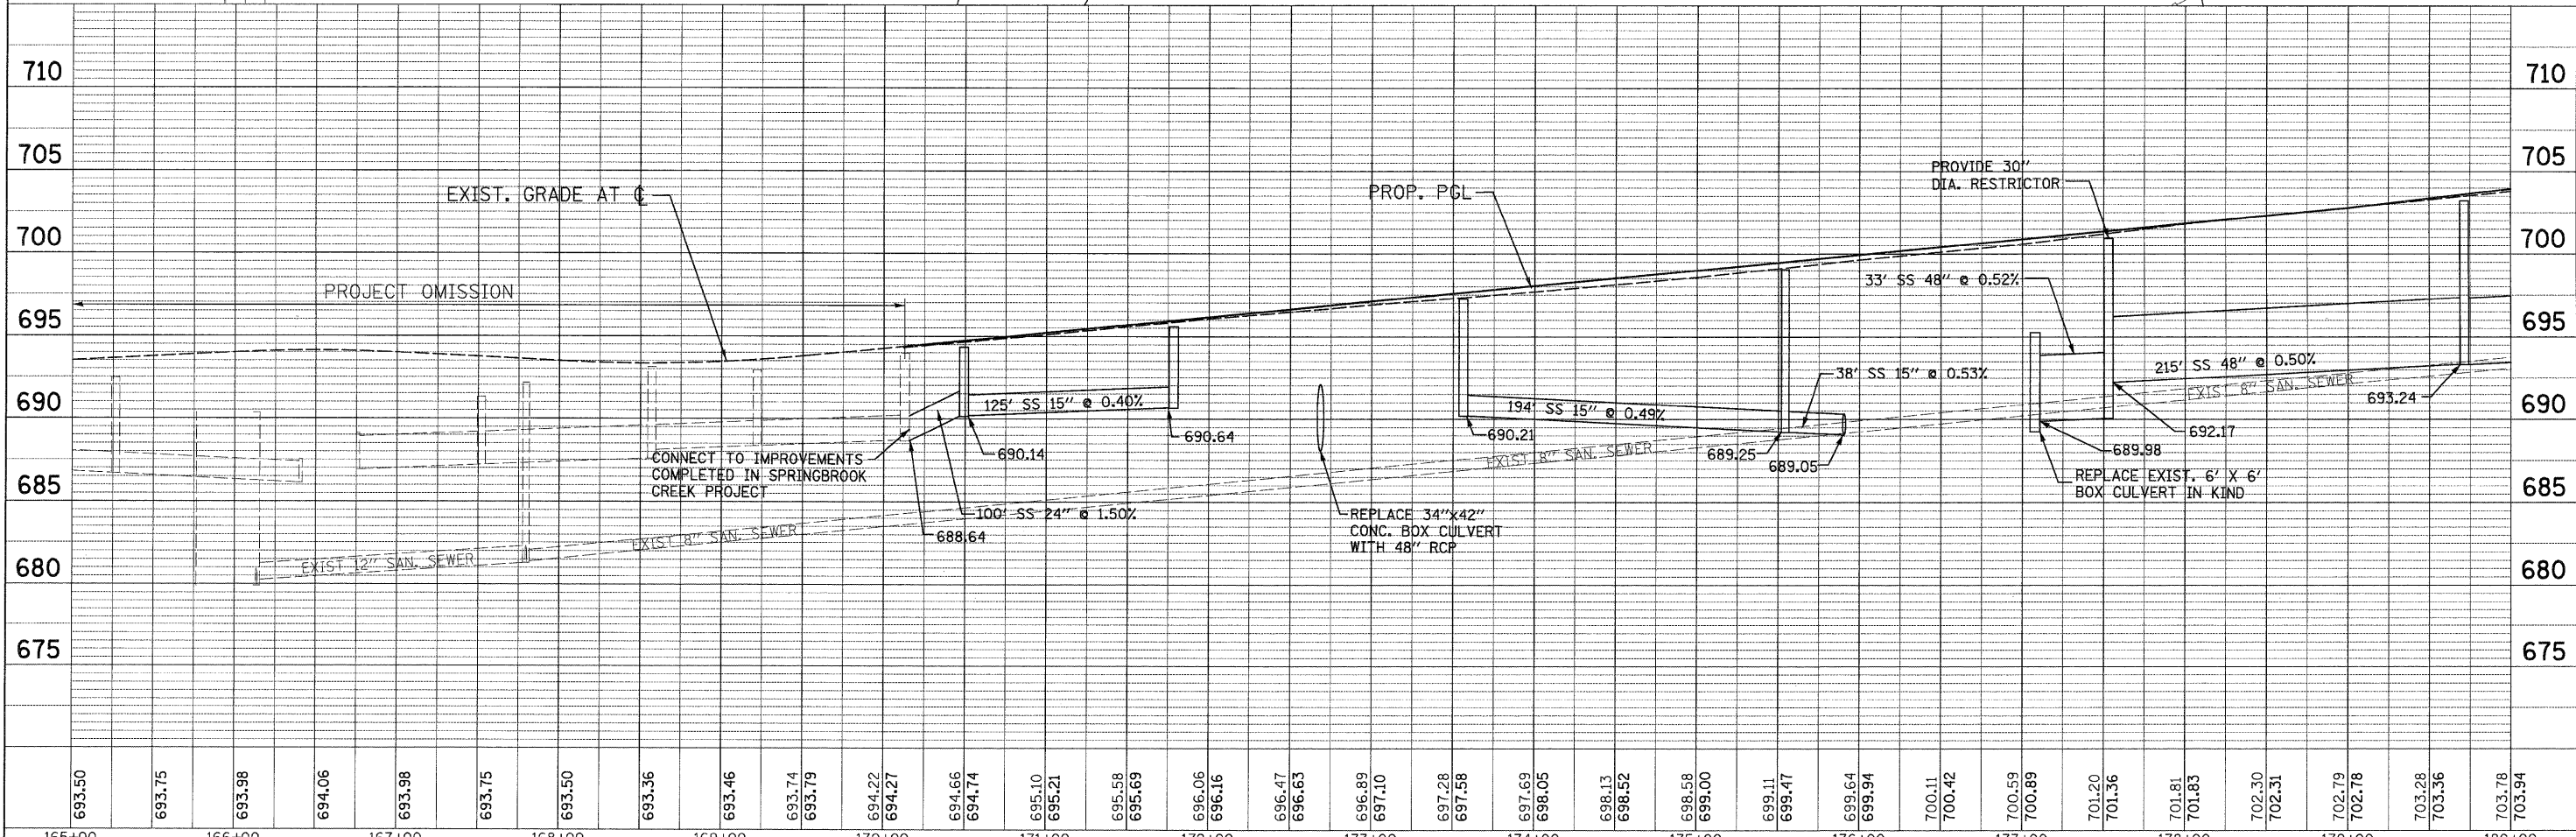


PLAN	REVIEWED	BY	DATE
	NOTED		
	ALIGNED		
	CHECKED		
	FILED		
	NO.		
	NO.		
	NO.		

PROFILE	REVIEWED	BY	DATE
	NOTED		
	CHECKED		
	FILED		
	NO.		
	NO.		
	NO.		

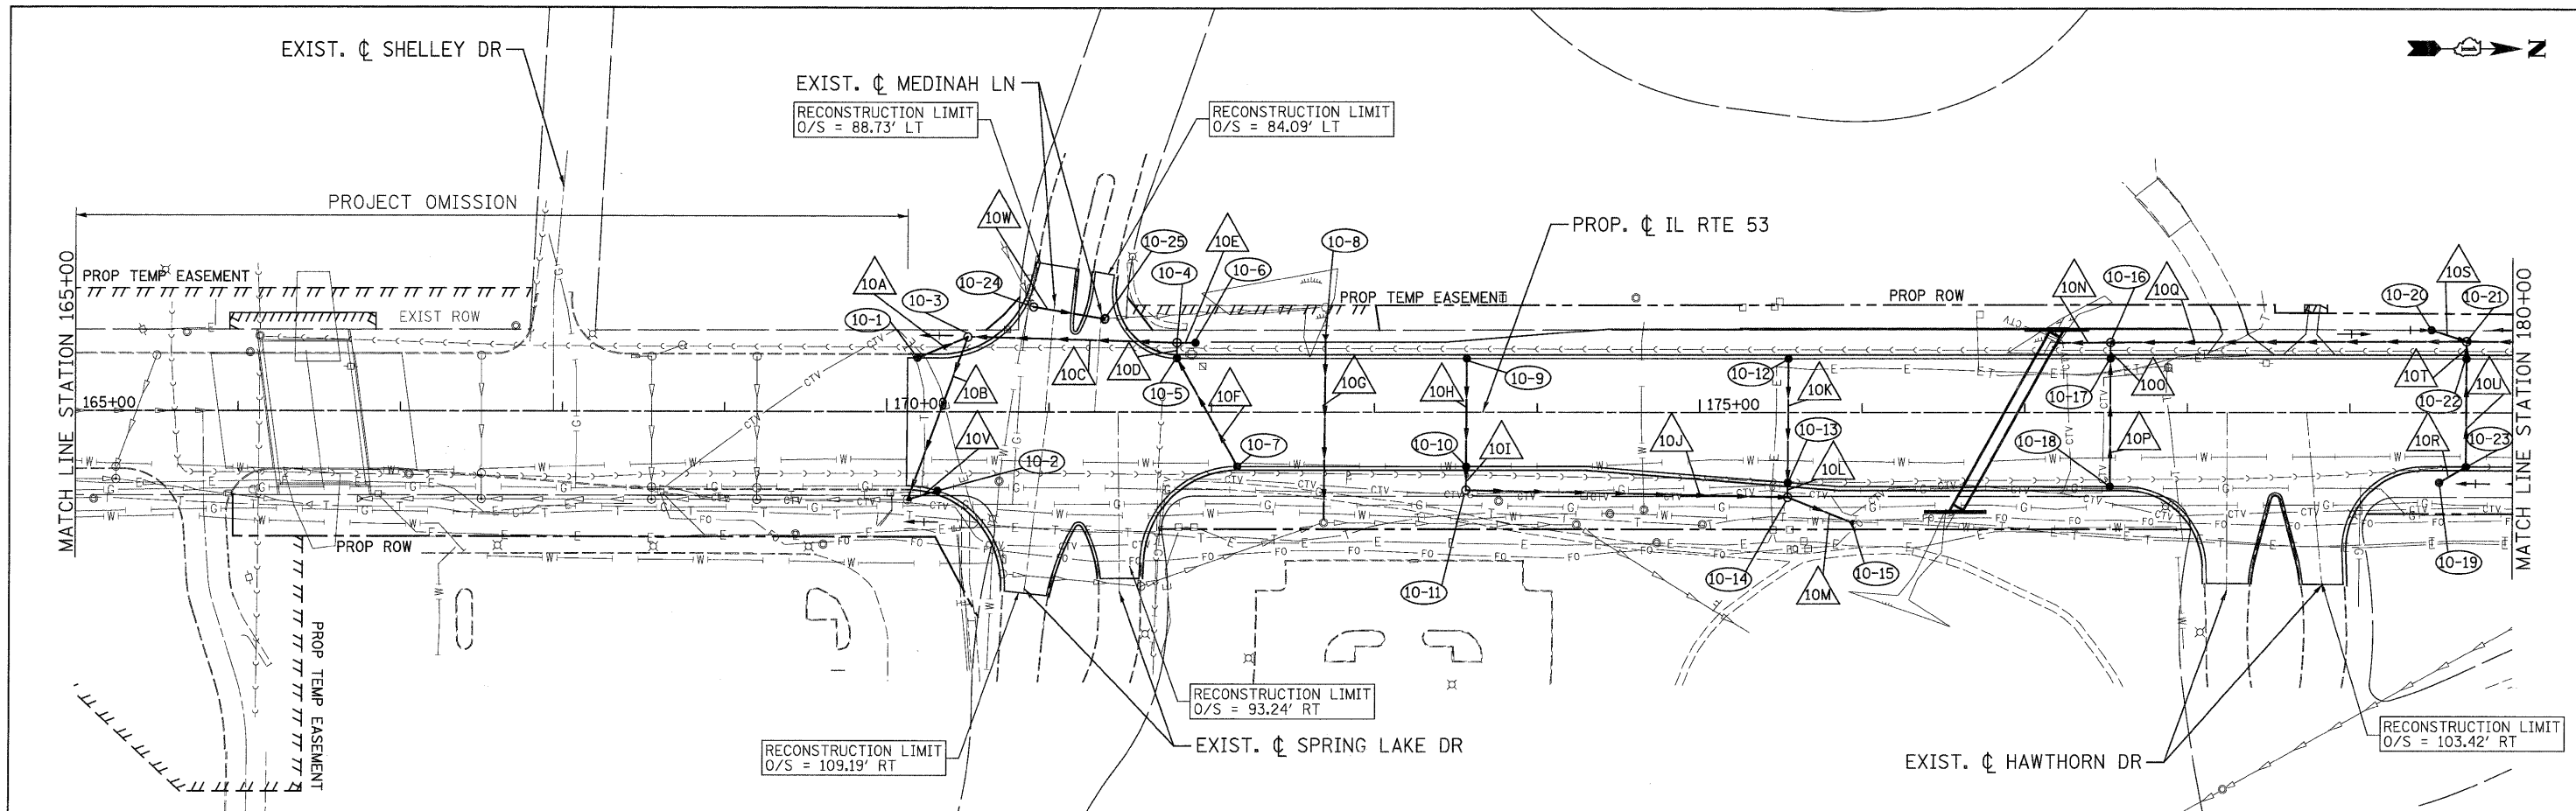

<b>PATRICK ENGINEERING INC.</b> 4870 VARSITY DRIVE LISLE, IL 60532 patrickengineering.com	USER NAME = akersten(Lisle,RI) PLOT CONFIG = POFIGreg_Large.plt PLOT SCALE = 1:50 PLOT DATE = 12/3/2010 11:06:00 PM	DESIGNED - D.DOERFLER DRAWN - D.DOERFLER CHECKED - A.JAMES DATE - 12/3/2010	REVISED - REVISED - REVISED - REVISED -	 <b>Illinois Department of Transportation</b>	<b>ILLINOIS ROUTE 53 DRAINAGE AND UTILITIES PLAN AND PROFILE</b>	F.A.U. RTE. 2578 SECTION 532B COUNTY DUPAGE TOTAL SHEETS 781 SHEET NO. 273 CONTRACT NO. 60477
SCALE: 1"=50'    SHEET NO. DRA-18 OF 36    STA. 165+00 TO STA. 180+00				FED. ROAD DIST. NO.    ILLINOIS FED. AID PROJECT		

G:\DOT\9356\_A0\_IL53\Drawings\CADD\_Sheets\019139797-shr-dra-in\_273.dgn