
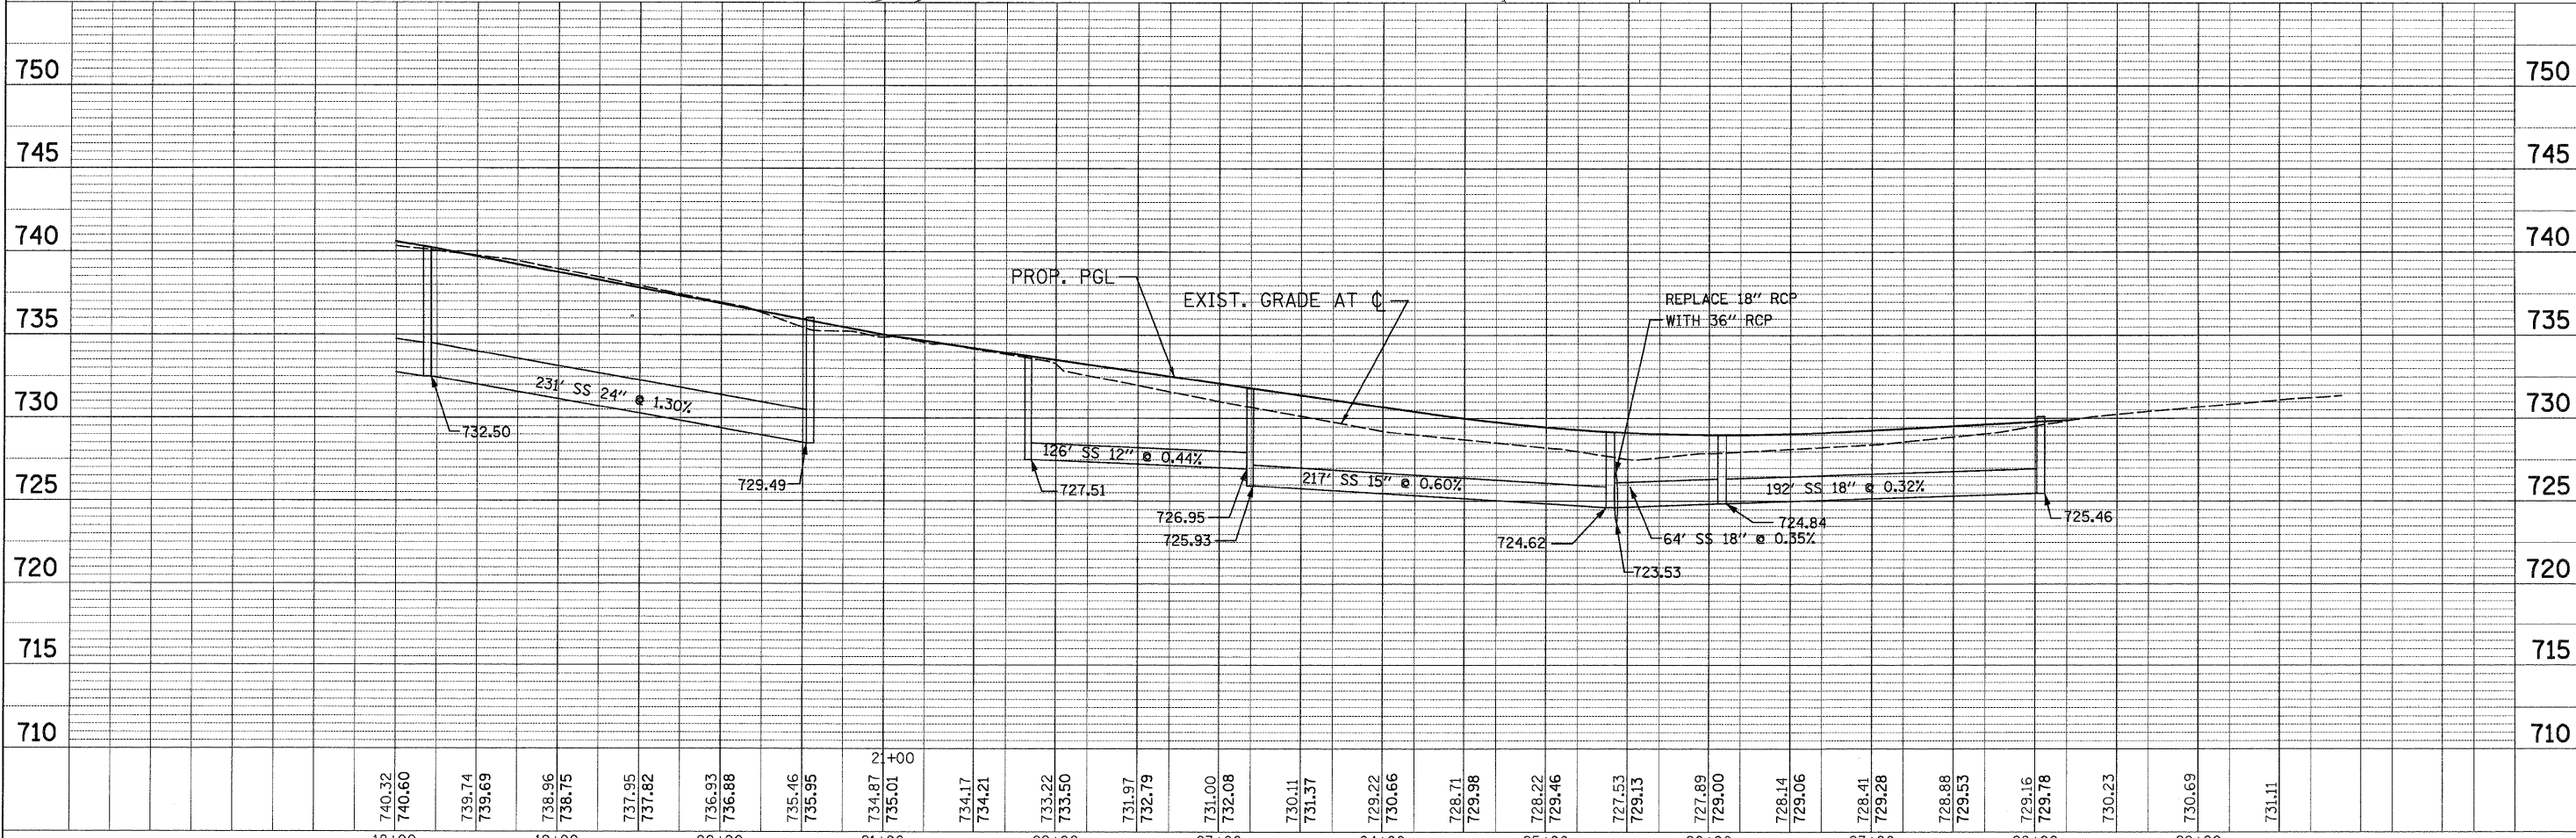


PLAN	SURVEYED	DATE
	PLOTTED	BY
	ALIGNMENT CHECKED	
	STRUCTURE NOTATIONS OK'D	
	NOTE BOOK NO.	
	CADD FILE NAME	

PROFILE	SURVEYED	DATE
	PLOTTED	BY
	GRADES CHECKED	
	STRUCTURE NOTATIONS OK'D	
	NOTE BOOK NO.	
	CADD FILE NAME	

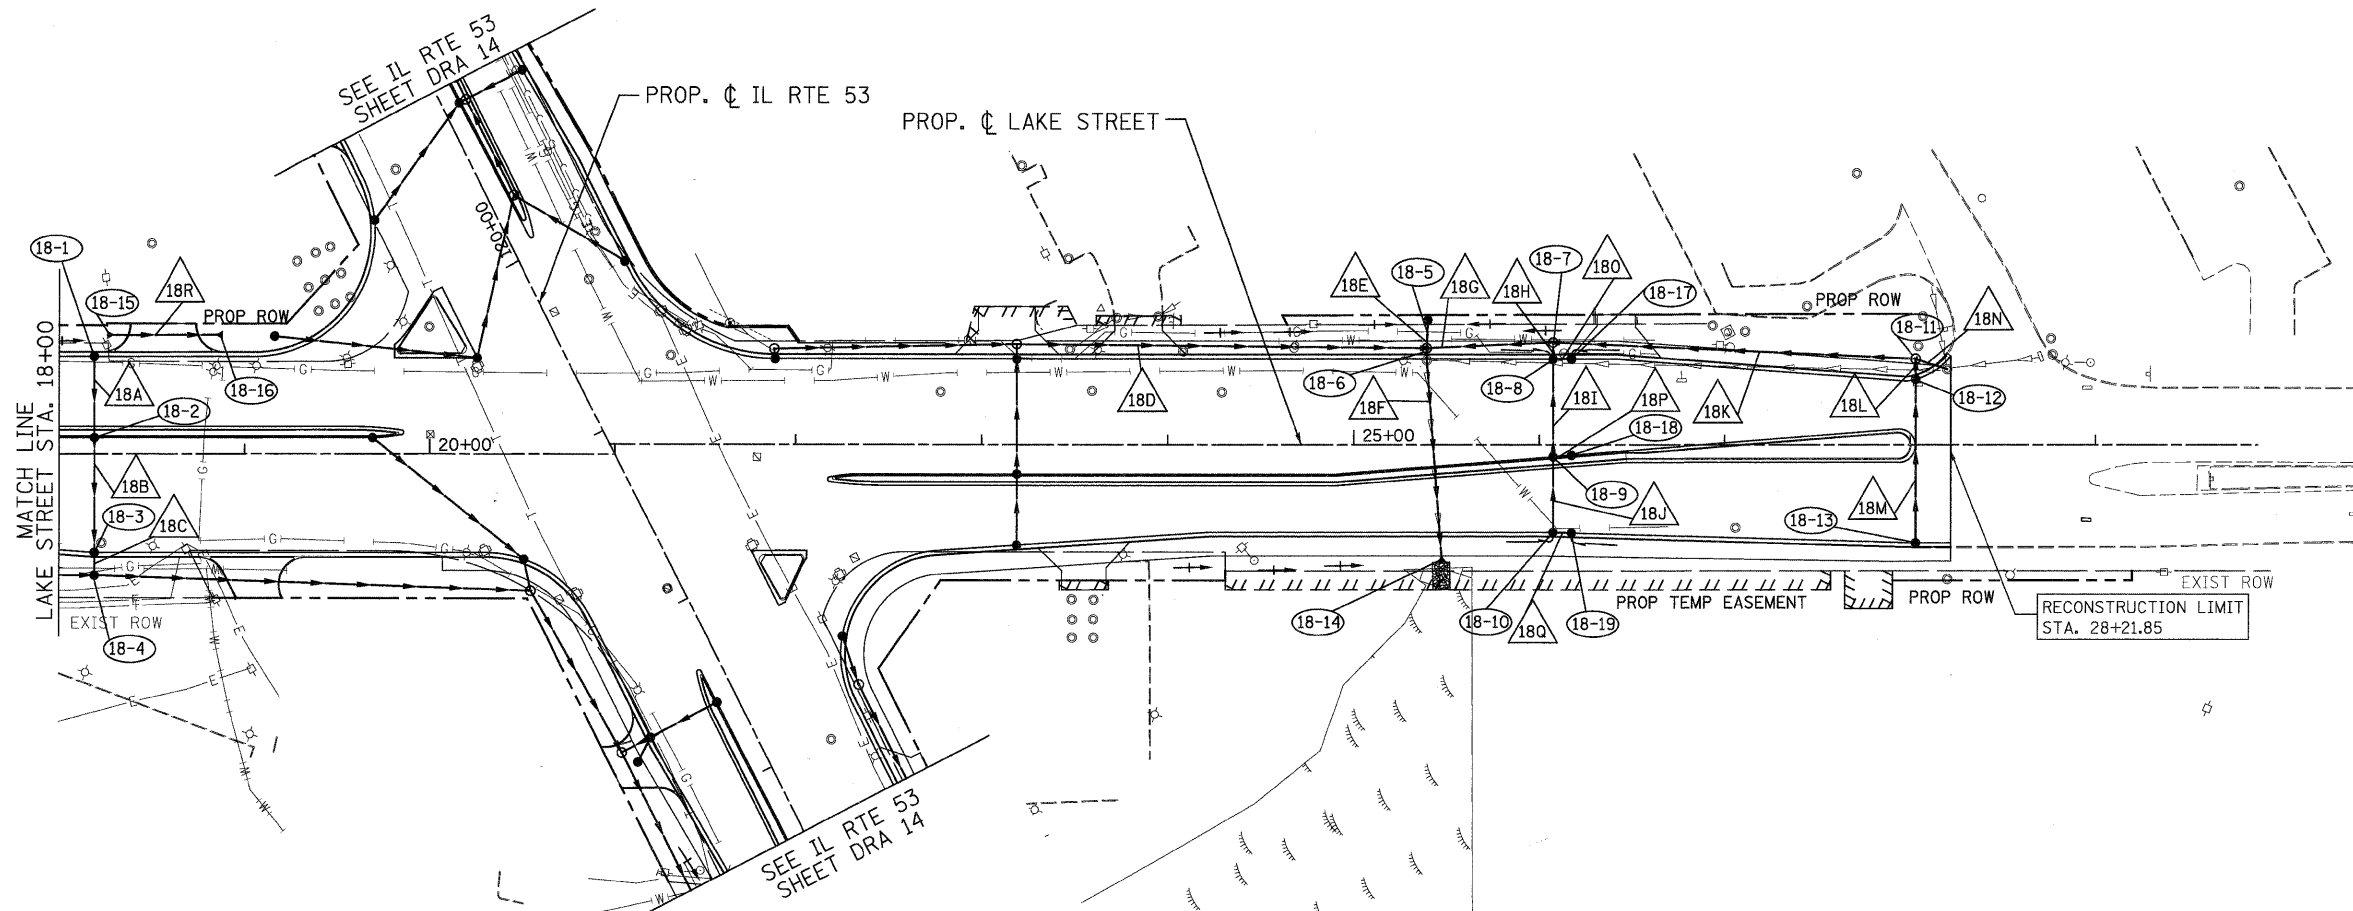


18+00	19+00	20+00	21+00	22+00	23+00	24+00	25+00	26+00	27+00	28+00	29+00												
740.32 740.60	739.74 739.69	738.96 738.75	737.95 737.82	736.93 736.88	735.46 735.95	734.87 735.01	734.17 734.21	733.22 733.50	731.97 732.79	731.00 732.08	730.11 731.37	729.22 730.66	728.71 729.98	728.22 729.46	727.53 729.13	727.89 729.00	728.14 729.06	728.41 729.28	728.88 729.55	729.16 729.78	730.23	730.69	731.11

PATRICK ENGINEERING INC.
4970 VARSITY DRIVE
LISLE, IL 60532
patrickengineering.com

USER NAME = ckersten(Lisle_R)
PLOT CONFIG = PDF(Gray_Large).plt
PLOT SCALE = 1:50
PLOT DATE = 12/3/2010 1:06:56 PM

DESIGNED - D.DOERFLER
DRAWN - D.DOERFLER
CHECKED - A.JAMES
DATE - 12/3/2010

 

**LAKE STREET
DRAINAGE AND UTILITIES PLAN AND PROFILE**

SCALE: 1"=50' SHEET NO. DRA-26 OF 36 STA. 18+00 TO STA. 28+03

F.A.U. RTE. 2578	SECTION 532B	COUNTY	TOTAL SHEETS 781	SHEET NO. 281
FED. ROAD DIST. NO. [ILLINOIS] FED. AID PROJECT		CONTRACT NO. 60477		

G:\DOT\9366_A0_IL53\Drawings\CADD Sheets\01913977-sht-drain_281.dgn