

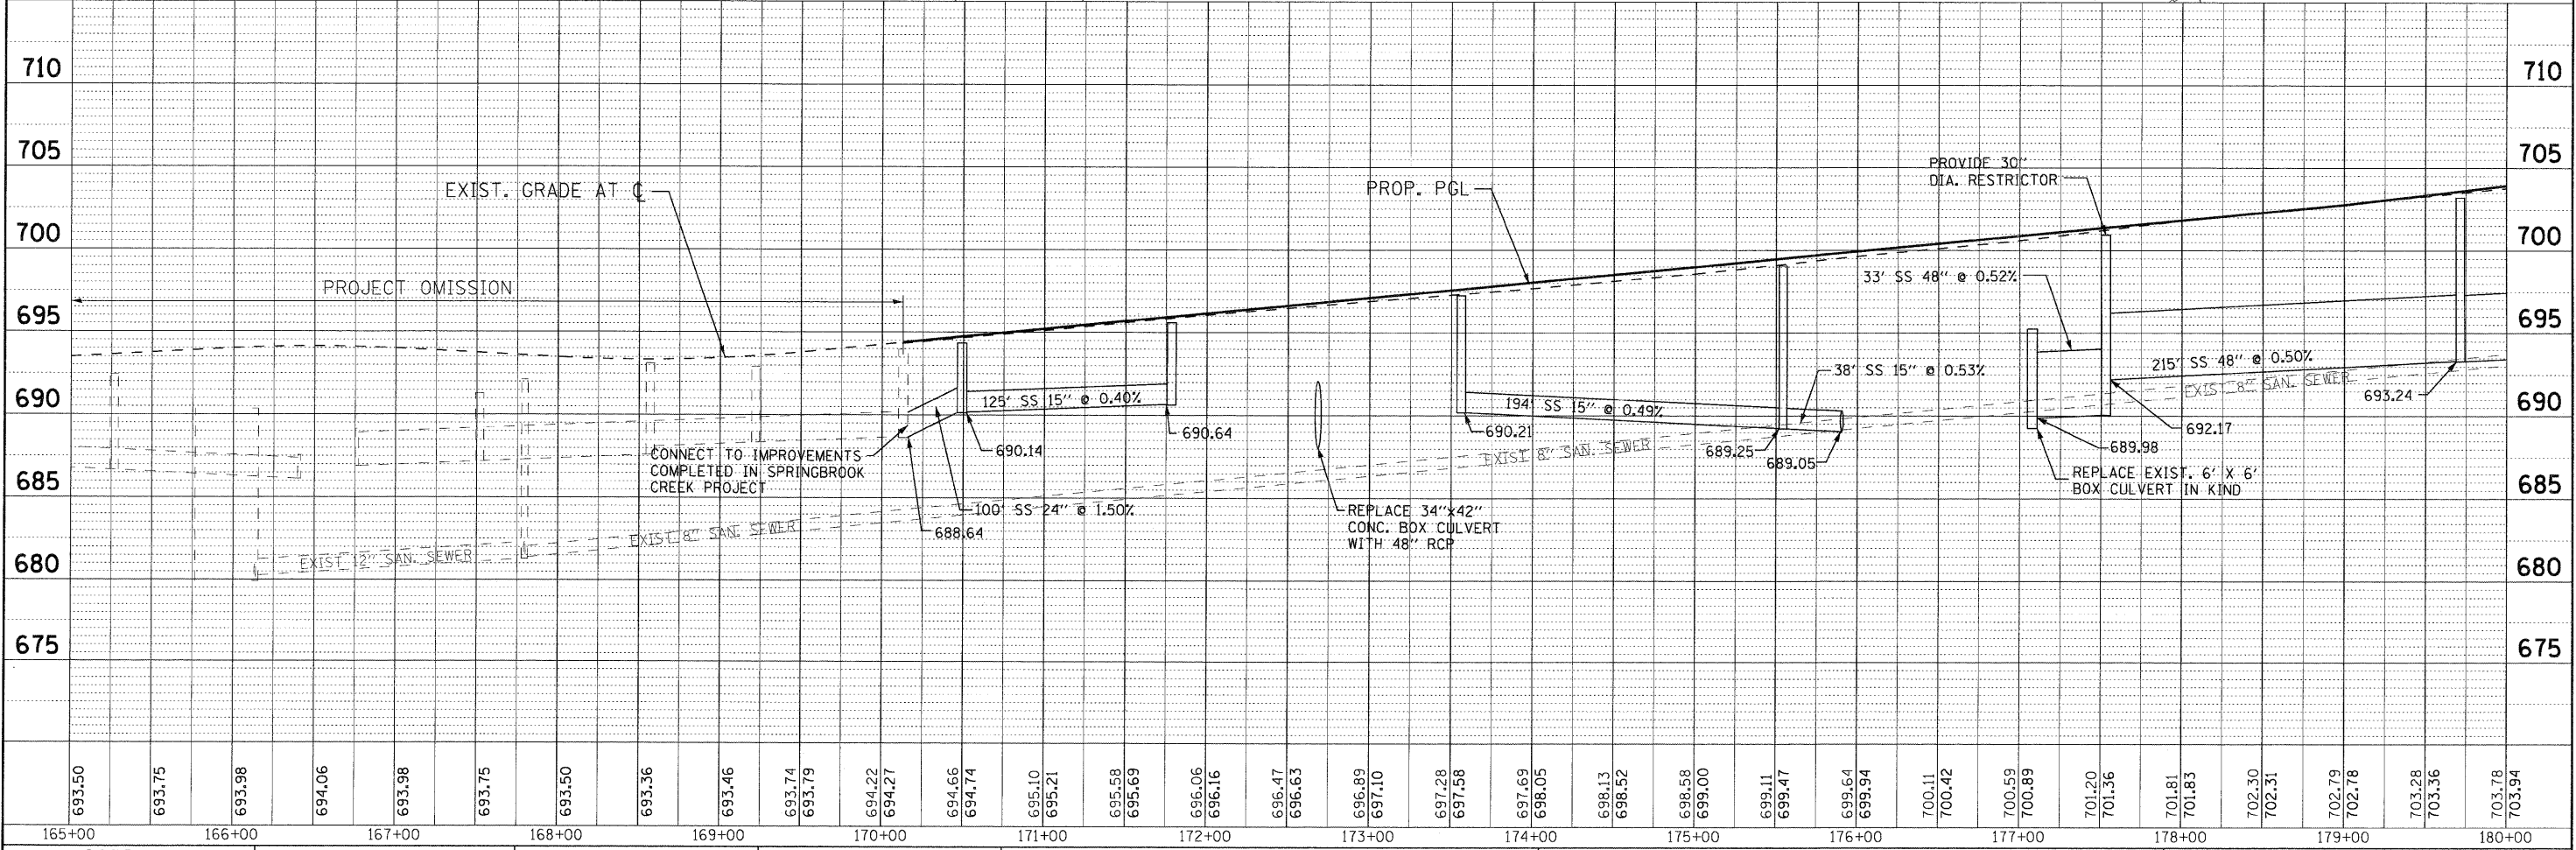


PLAN	BY	DATE
REVIEWED		
NOTED		
DATE		
BY		
DATE		

PROFILE	BY	DATE
REVIEWED		
NOTED		
DATE		
BY		
DATE		

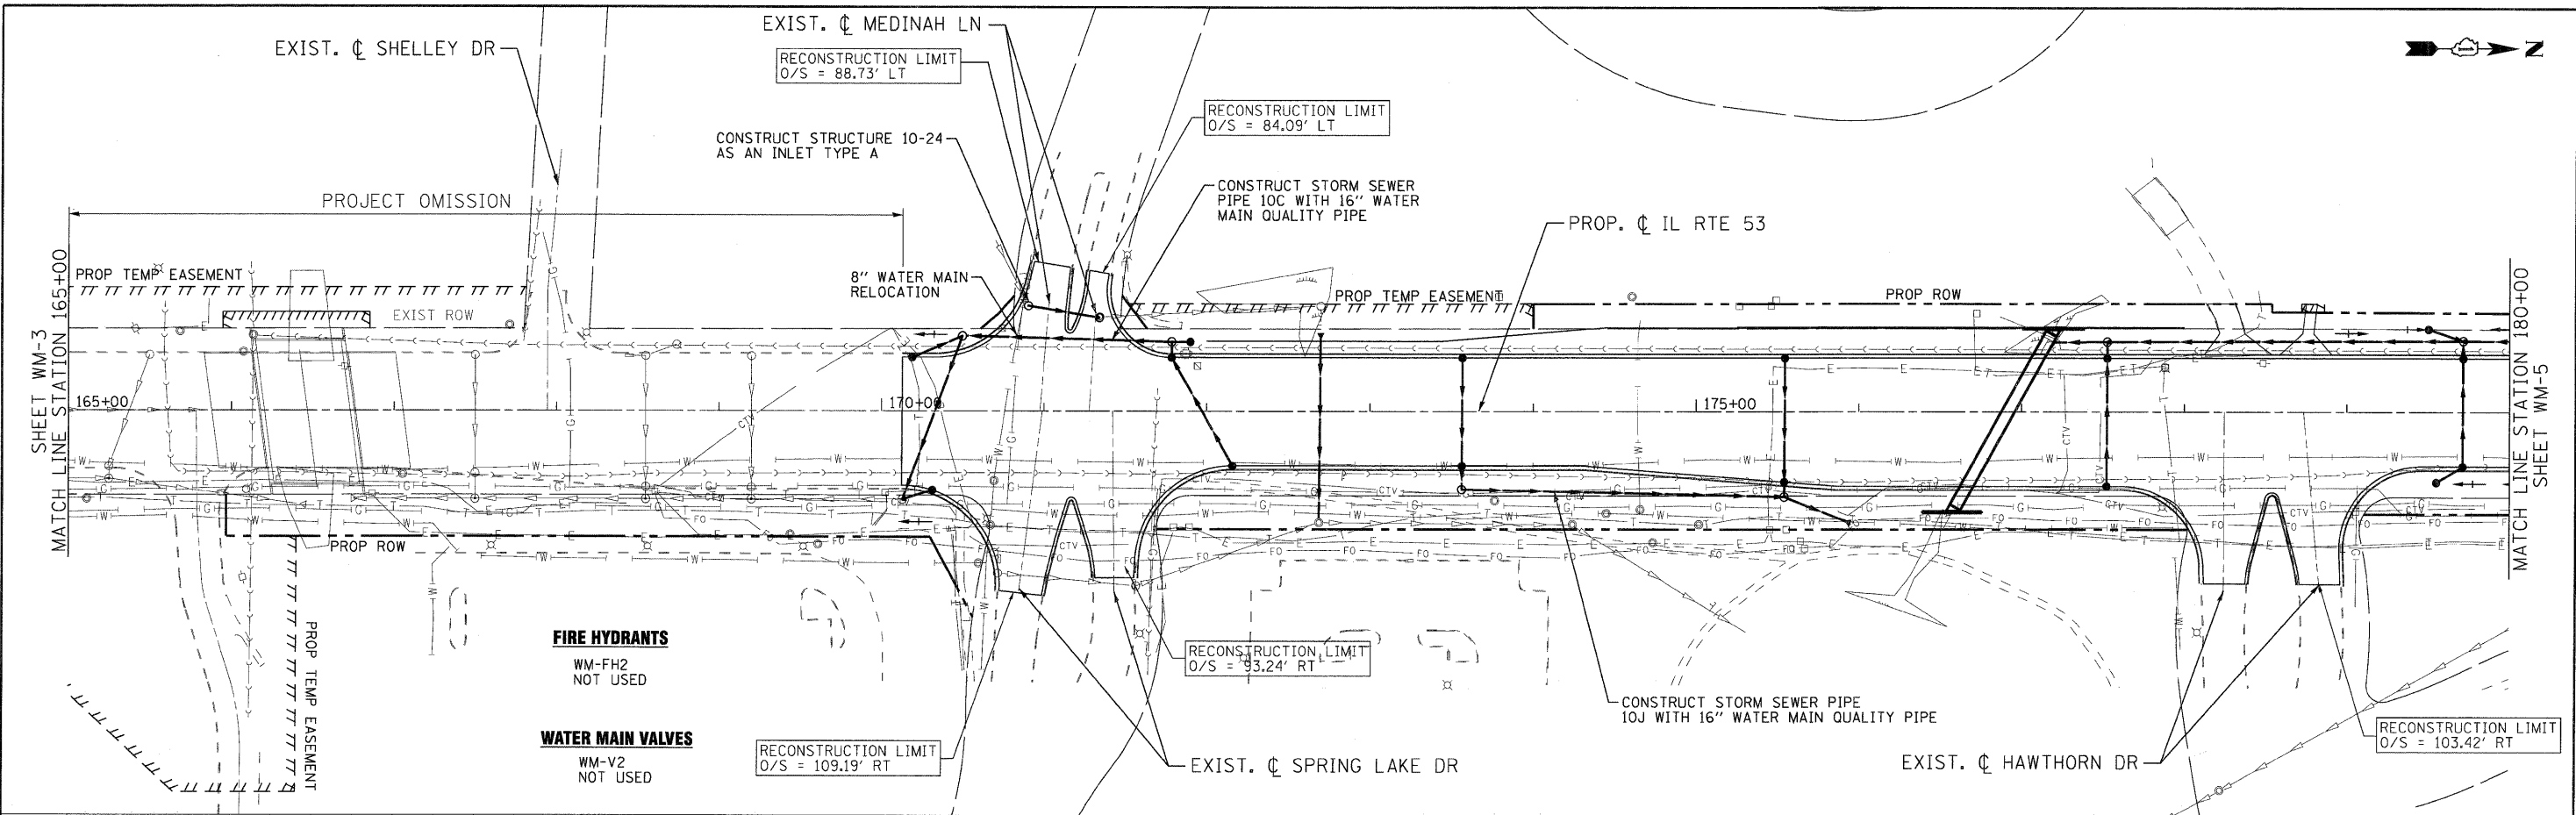

USER NAME = (username)	DESIGNED - SMV	REVISED - 8-27-10 VILLAGE REVIEW
PLOT CONFIG = PDF22X34.plt	DRAWN - LKB	REVISED -
PLOT SCALE = 1:50	CHECKED - SMV	REVISED -
PLOT DATE = 11/24/2010 8:38:38 AM	DATE - 7-30-2010	REVISED -

 

**ILLINOIS ROUTE 53  
WATER AND SEWER REPLACEMENT PLAN AND PROFILE**

SCALE: 1"=50' SHEET NO. WM-4 OF 17 STA. 165+00 TO STA. 180+00

F.A.U. RTE. 2578	SECTION 532B	COUNTY	TOTAL SHEETS NO. 781	SHEET NO. 352
FED. ROAD DIST. NO.		ILLINOIS FED. AID PROJECT		
CONTRACT NO. 60477				

I:\Crystal Lake\1145V\10547-Rt 53 W and S\CADD-SURVEY\DRAWINGS\DGNS\B&W-WM-PP-sht.265.dgn