


ELEVATION

- NOTES:**
1. For Soil Boring Logs, see Sheet S24 and S25 of S25.
 2. Work this sheet with Cross Section sheets within this plan set.
 3. Offsets are given to the centerline of sheeting.
 4. Removal of unsuitable sediment and replacement with Porous Granular Embankment (Subgrade) shall be performed in the dry, not under water. Cost of pumping the excavation dry and maintaining dry conditions will be included with the item "Temporary Sheet Piling".
 5. See Drainage Plans within this plan set for other drainage requirements.

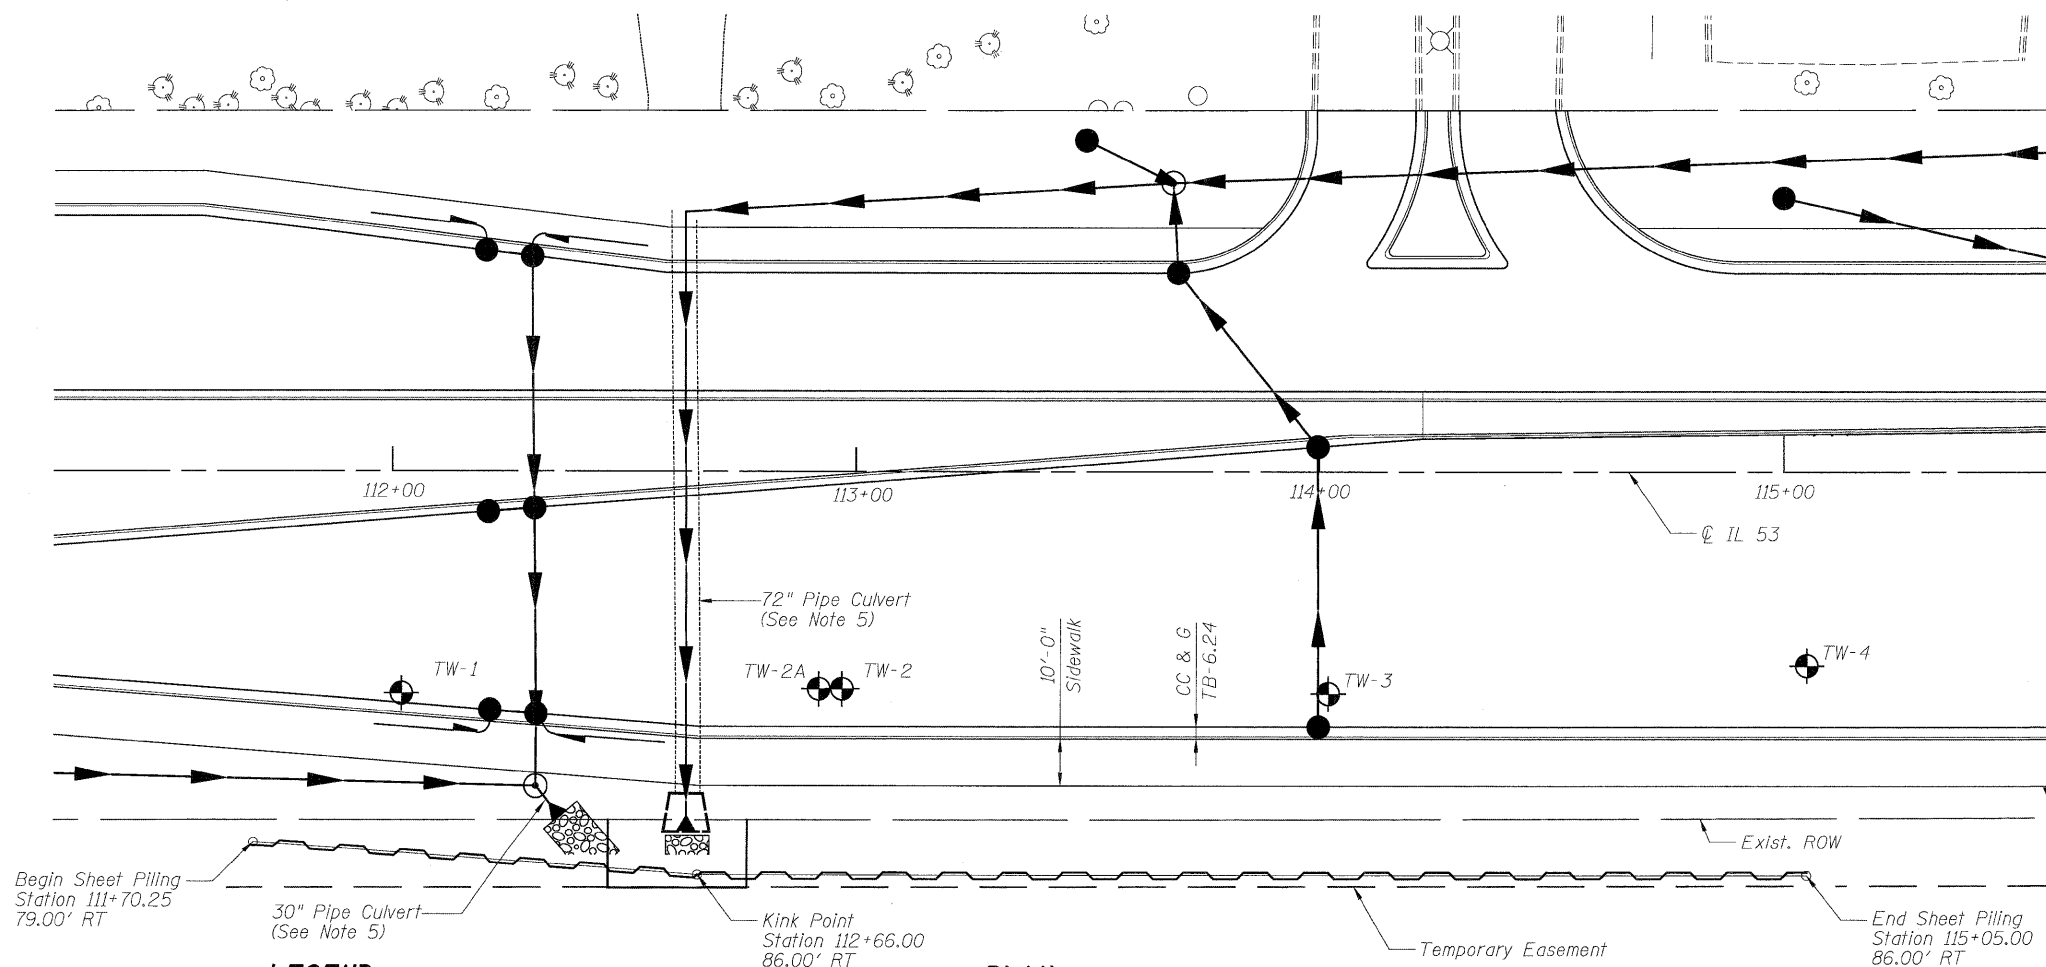

PLAN


 

BILL OF MATERIAL

ITEM	UNIT	TOTAL
* Temporary Sheet Piling	Sq Ft	5,729

* See Special Provisions

DESIGNED - A.Y.
CHECKED - R.D.W.
DRAWN - A.Y.
CHECKED - R.D.W.

LEGEND:

-  Boring Location
-  Sheet Piling
-  Storm Sewer



PATRICK ENGINEERING
 PATRICK ENGINEERING INC.
 4970 VARSITY DRIVE
 LISLE, IL 60532
 patrickengineering.com

SHEET NO. S23 OF S25	F.A.P RTE. 2578	SECTION 532B	COUNTY DUPAGE	TOTAL SHEETS 781	SHEET NO. 602
	CONTRACT NO. 60477				
12/3/2010		ILLINOIS FED. AID PROJECT			

TEMPORARY SHEET PILING