



DATE	
BY	
PLAN	
NO.	
NO.	
NO.	
NO.	
NO.	
NO.	

DATE	
BY	
PROFILE	
NO.	
NO.	
NO.	
NO.	
NO.	
NO.	

McDonough Associates Inc.
 Engineers / Architects
 130 East Randolph Street Chicago, Illinois 60601

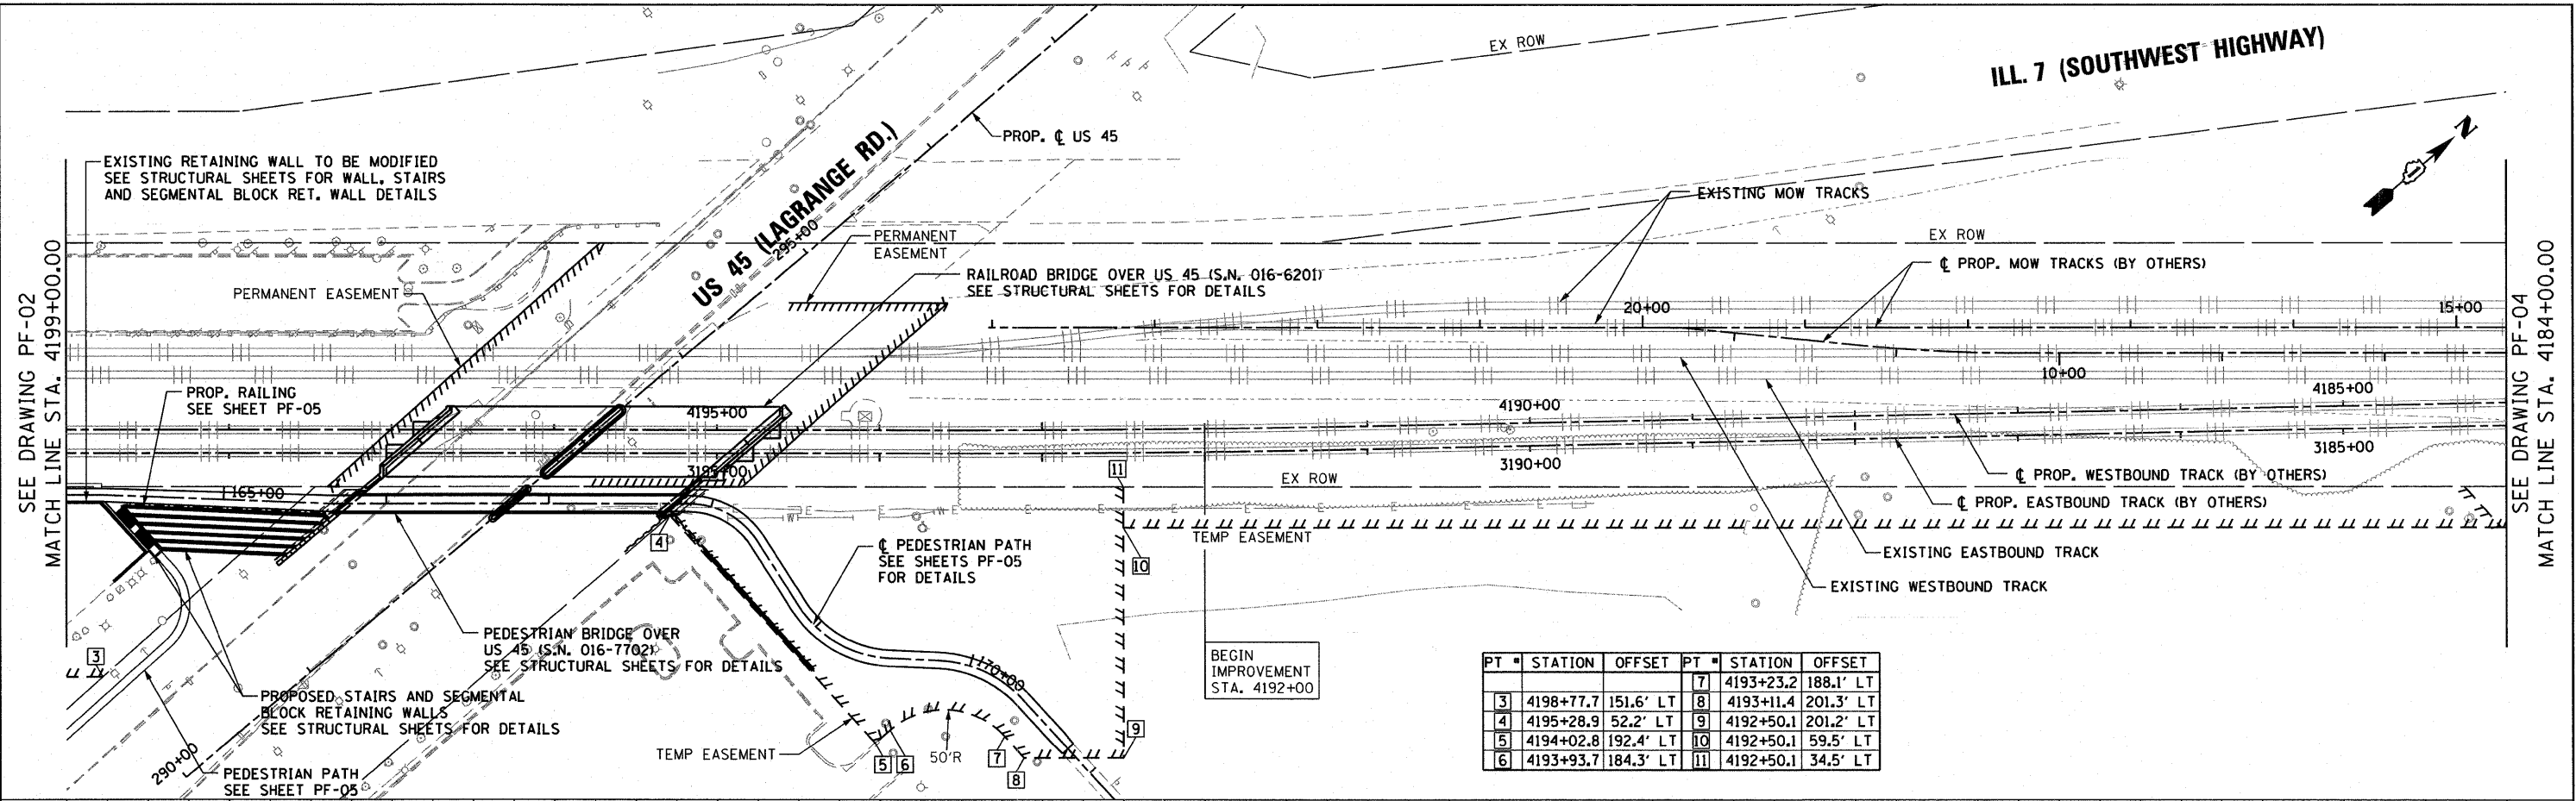

PT #	STATION	OFFSET	PT #	STATION	OFFSET
3	4198+77.7	151.6' LT	7	4193+23.2	188.1' LT
4	4195+28.9	52.2' LT	8	4193+11.4	201.3' LT
5	4194+02.8	192.4' LT	9	4192+50.1	201.2' LT
6	4193+93.7	184.3' LT	10	4192+50.1	59.5' LT
			11	4192+50.1	34.5' LT

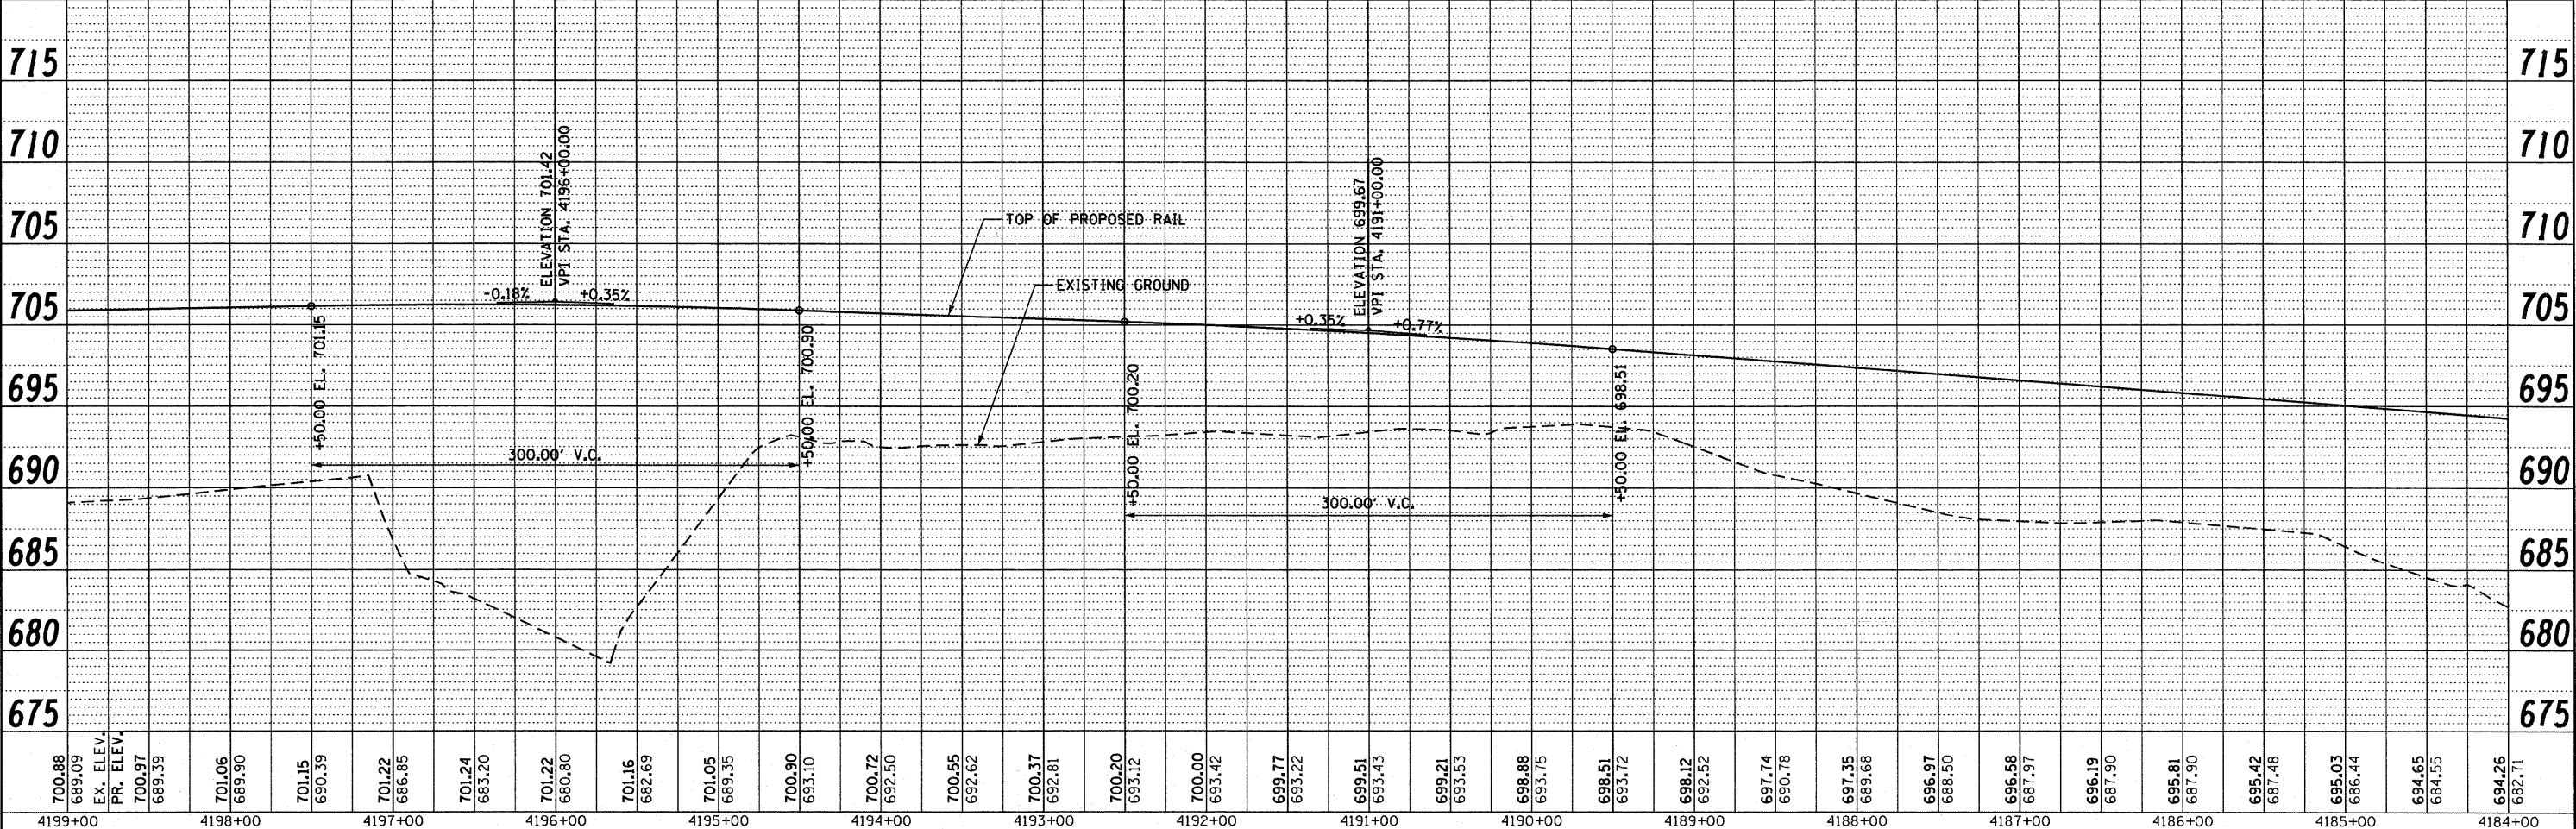

FILE NAME = D:\6064-SHT-PLN\PRF03.dgn	USER NAME = jtour	DESIGNED - JTF	REVISED -	STATE OF ILLINOIS DEPARTMENT OF TRANSPORTATION	PROPOSED PLAN AND PROFILE SCALE: 1"=50' SHEET NO. 3 OF 5 SHEETS STA. TO STA.	F.A.P. RTE. 330	SECTION 73 R-B	COUNTY COOK	TOTAL SHEETS 136	SHEET NO. 17
PLOT SCALE = 1/8"=1'	CHECKED - MJT	REVISIONS	CONTRACT NO. 60K64							
PLOT DATE = 1/27/2011	DATE - 12/17/10	REVISIONS	ILLINOIS FED. AID PROJECT							