
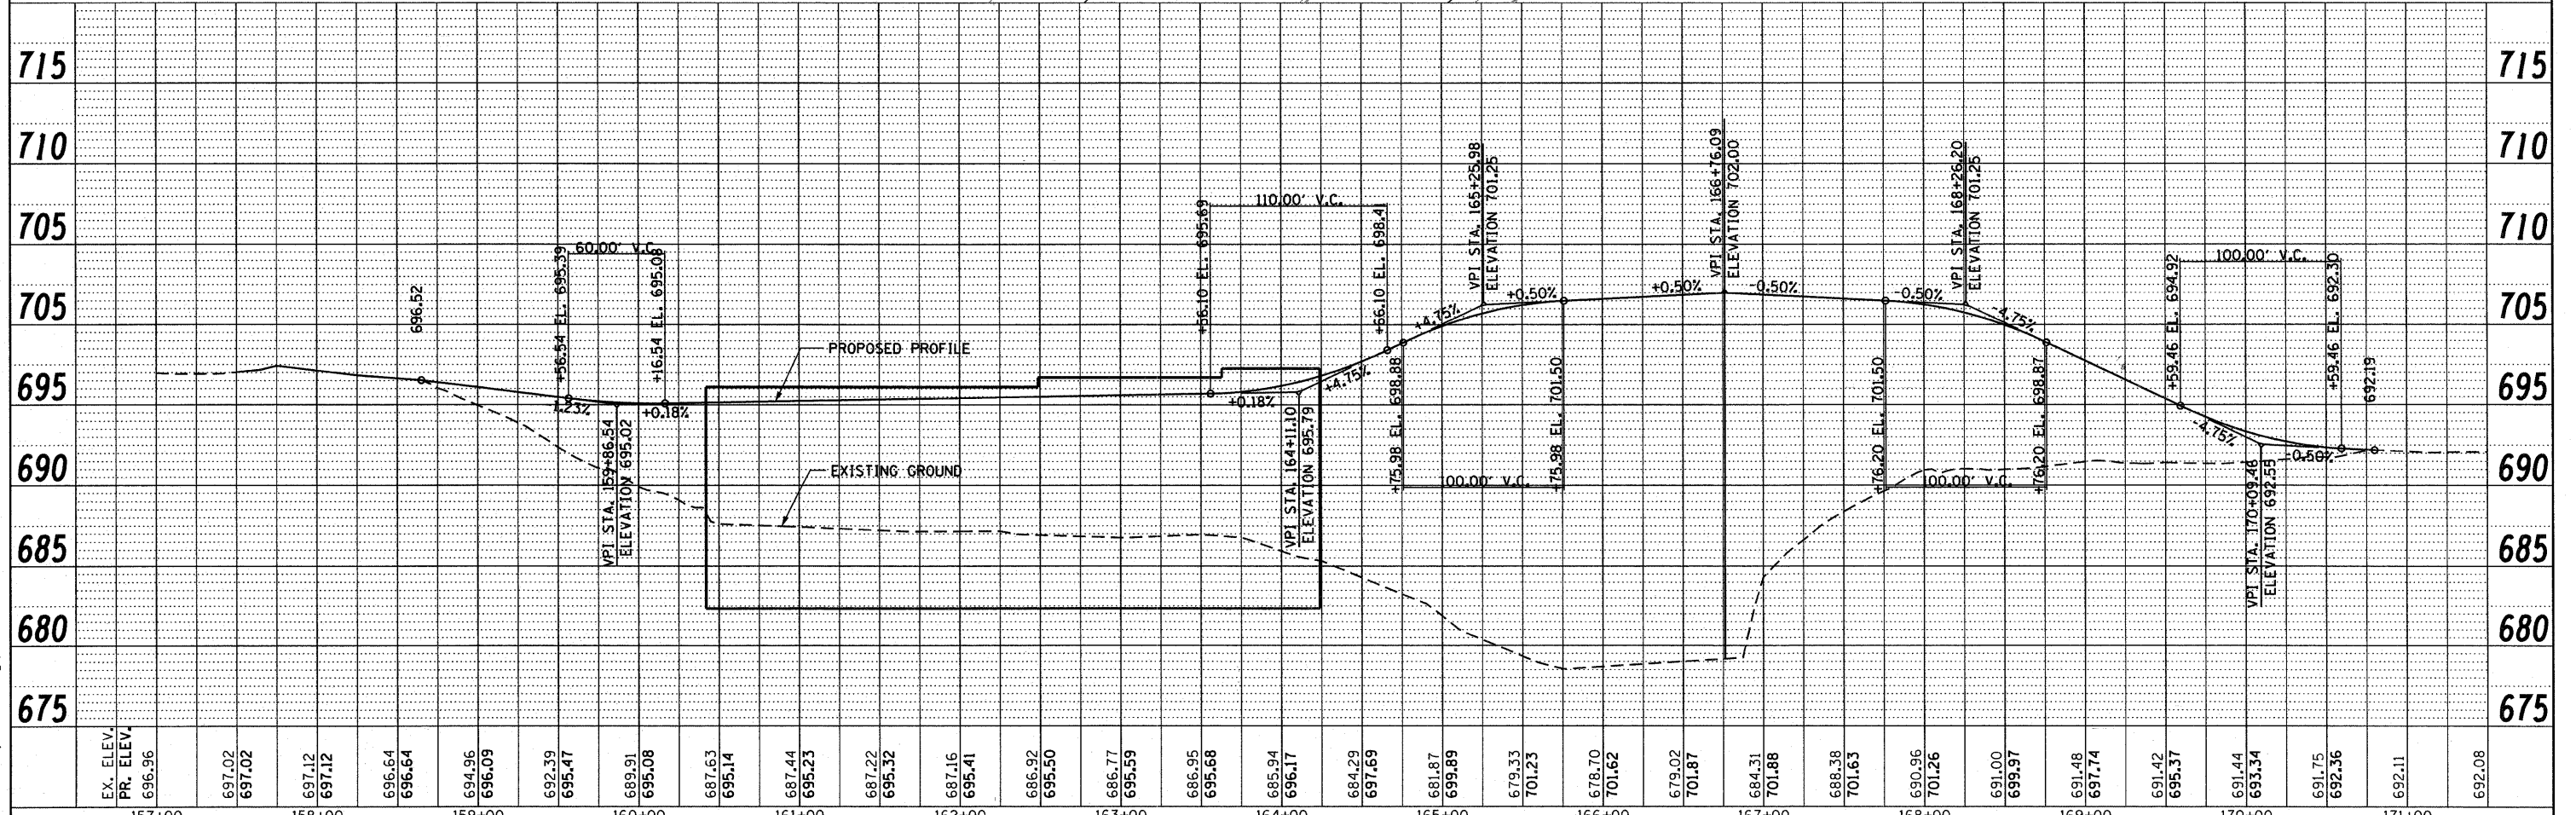


PLAN	SURVEYED	DATE
	PLOTTED	
	CHECKED	
	ATTEMPTED	
	FILE NAME	
	NO.	

PROFILE	SURVEYED	DATE
	PLOTTED	
	CHECKED	
	ATTEMPTED	
	FILE NAME	
	NO.	

McDonough Associates Inc.
 Engineers / Architects
 130 East Randolph Street, Chicago, Illinois 60601

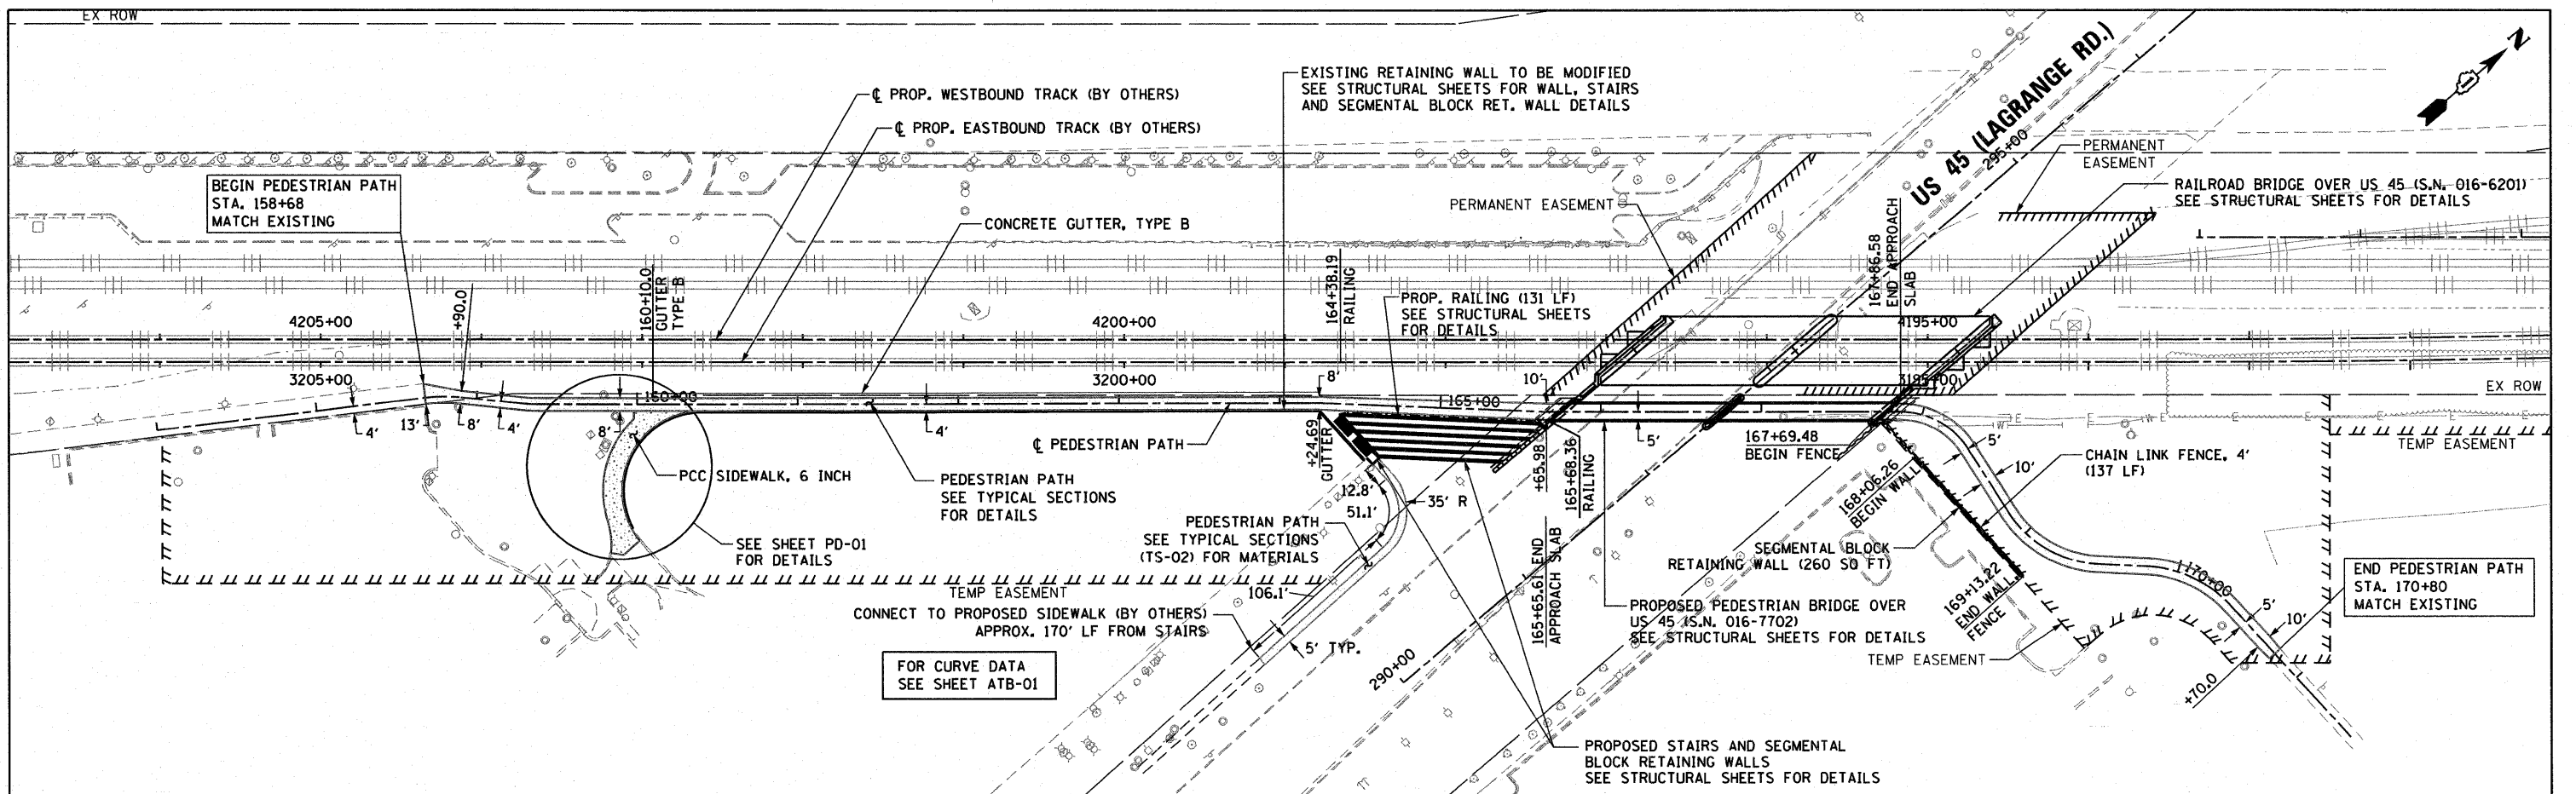

FILE NAME = D16064-SHT-PLNPRF05.dgn	USER NAME = jlatour	DESIGNED - JTF	REVISED -	STATE OF ILLINOIS DEPARTMENT OF TRANSPORTATION	PEDESTRIAN PATH PROPOSED PLAN AND PROFILE	F.A.P. RTE. = 330	SECTION = 73 R-B	COUNTY = COOK	TOTAL SHEETS = 136	SHEET NO. = 19	
PLOT SCALE = 1/8"=1'	CHECKED - MJT	REVISED -	SCALE: 1"=50'			SHEET NO. 5 OF 5 SHEETS	STA. TO STA.	CONTRACT NO. 60K64		ILLINOIS FED. AID PROJECT	
PLOT DATE = 1/27/2011	DATE - 12/17/10	REVISED -									