
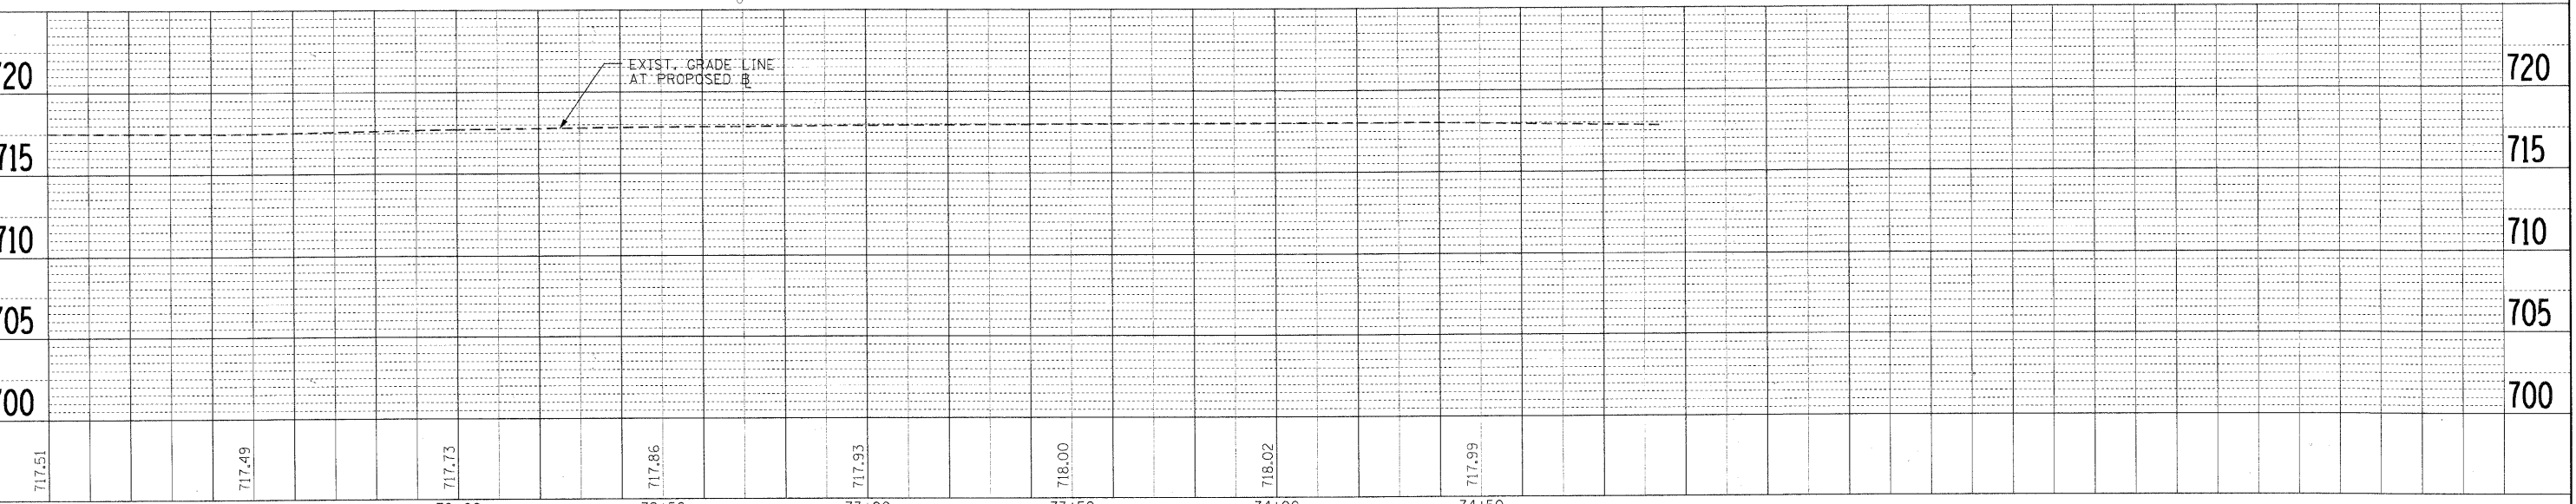


PLAN	SURVEYED	DATE
	ALIGNED	BY
	NOTED	
	FILED	
	NO. OF WAY CHECKED	
	NO. OF FILE NAME	

PROFILE	SURVEYED	DATE
	PLOTTED	BY
	NOTED	
	FILED	
	NO. OF WAY CHECKED	
	NO. OF FILE NAME	

FILE NAME = L:\G1\CD\0929693\0929693.dwg
 L:\G1\CD\0929693\0929693.dwg

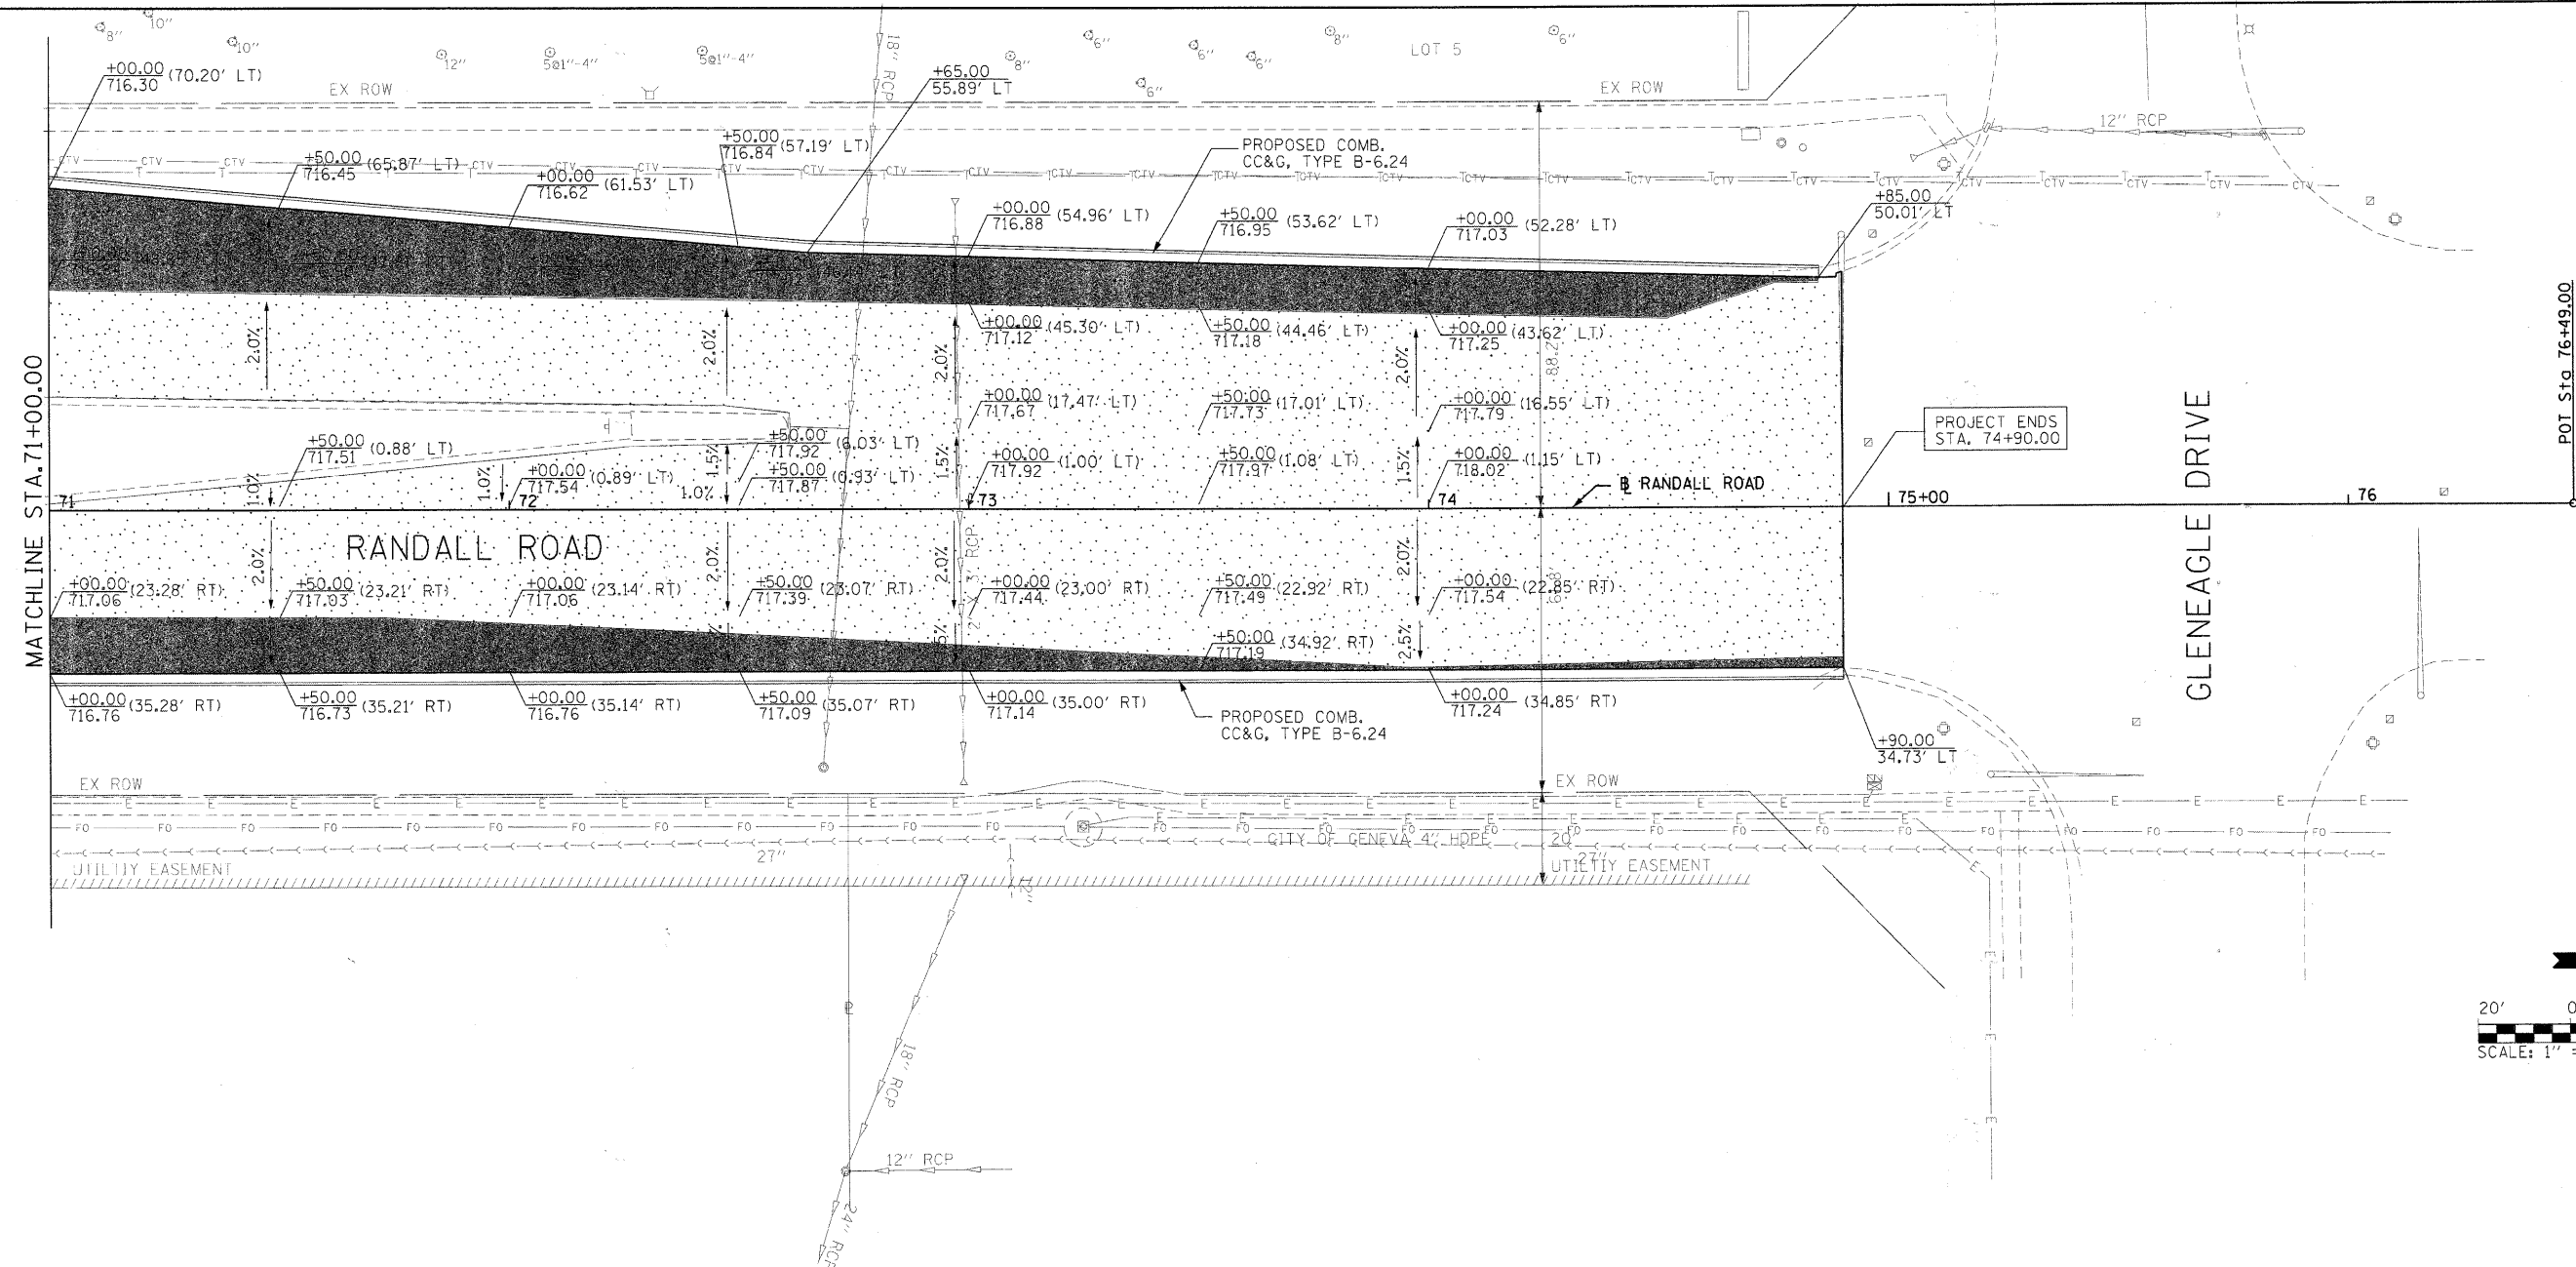

CMT CRAWFORD, MURPHY & TILLY, INC. CONSULTING ENGINEERS License No. 784-000613	USER NAME = Matt Baldwin DESIGNED - PWK DRAWN - ERD CHECKED - KDF DATE - 12/29/2010	REVISED - REVISED - REVISED - REVISED -	STATE OF ILLINOIS DEPARTMENT OF TRANSPORTATION	RANDALL ROAD PLAN AND PROFILE	F.A.P. R.T.E. 336 SECTION 01-00269-00-CH COUNTY KANE TOTAL SHEETS 124 SHEET NO. 25 CONTRACT NO. 63533
	PLOT SCALE = 20.0000' / 1" IN. PLOT DATE = 2/7/2011	SCALE: 20'H 5' V SHEET NO. 5 OF 6 SHEETS STA. 71+00.00 TO STA. 74+95.20			ILLINOIS FED. AID PROJECT