

**BENCHMARKS**

**BENCHMARK #15**  
 "ALUMINUM DISK" SET IN CONCRETE AT THE SOUTHWEST CORNER OF IL RTE 31 AND MCLEAN BLVD. ELEV. 716.31 (NGVD 29)


**BENCHMARK #19**  
 "ALUMINUM DISK" SET IN CONCRETE APPROXIMATELY 0.10 MILE SOUTH OF GILBERT ST ON EAST SIDE OF IL RTE 25, APPROXIMATELY 4 FEET FROM A SPLIT RAIL FENCE. ELEV. 724.23 (NGVD 29)

**CONTROL POINTS**

**CONTROL POINT 10**  
 APPROXIMATELY 0.01 MILE WEST OF THE INTERSECTION OF McDONALD RD AND STEVENS RD ON THE SOUTH SIDE OF McDONALD RD ACROSS FROM HOUSE #38W358.  
 REBAR W/ CAP SET IN CONCRETE.  
 NORTHING 1,938,630.5183  
 EASTING 988,663.6564

**CONTROL POINT 11**  
 APPROXIMATELY 0.10 MILE NORTH OF THE "T" INTERSECTION OF SOUTH MCLEAN BLVD AND NORTH LANCASTER CIRCLE ON THE WEST SIDE OF SOUTH MCLEAN BLVD.  
 REBAR W/CAP SET IN CONCRETE  
 NORTHING 1,937,437.9683  
 EASTING 975,054.5060

**NOTE:**  
 ALIGNMENT, BENCHMARK, AND CONTROL POINT INFORMATION WAS PROVIDED BY CONSULTANTS FROM PREVIOUS STEARNS ROAD CONTRACTS (63073, 63074, 63075, AND 63076).

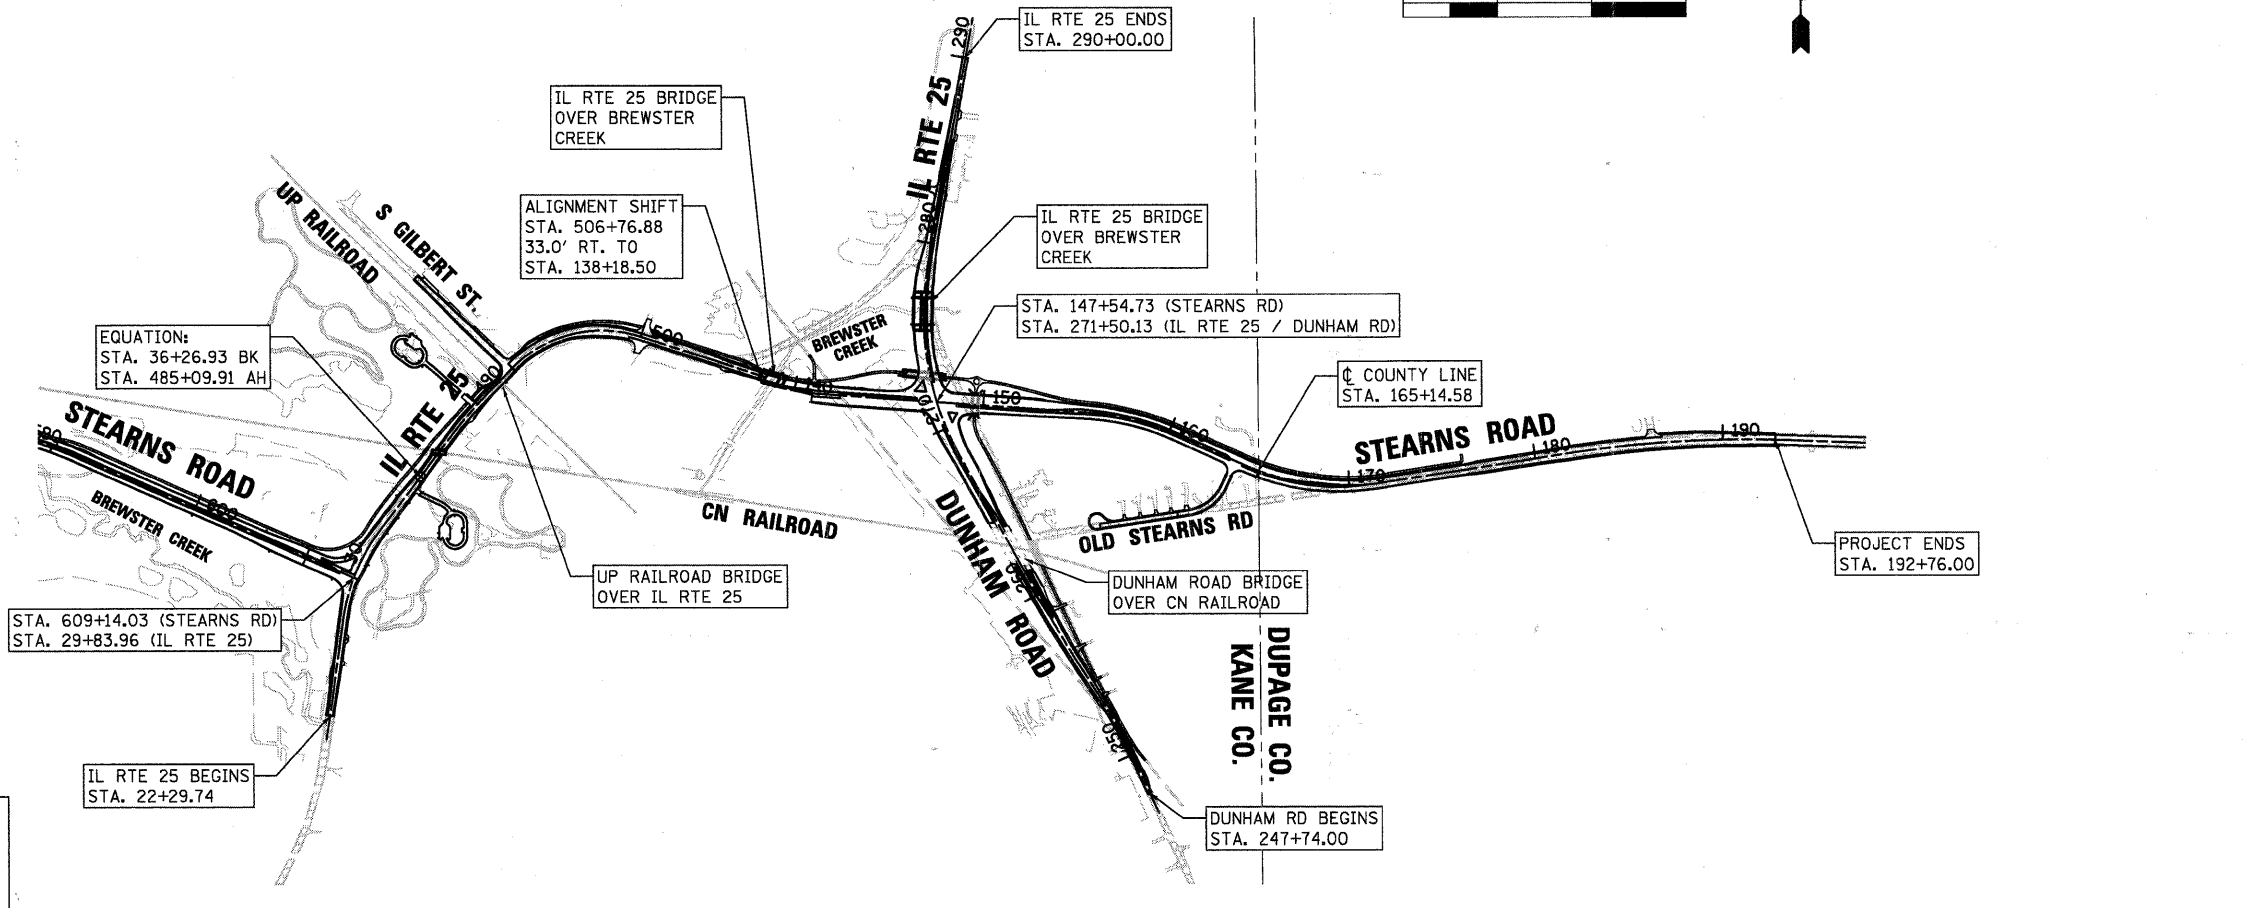

FILE NAME = P:\CORREL WEST Projects\63075\63075.dwg; OVERALL SITEPLAN.dwg

**WILLS BURKE KELSEY ASSOCIATES LTD.**  
 116 West Main Street, Suite 201  
 St. Charles, Illinois 60174  
 (630) 443-7755

USER NAME = #USER#	DESIGNED - LL	REVISED -
PLOT SCALE = AS SHOWN	DRAWN - NP	REVISED -
PLOT DATE = 12/17/2010	CHECKED -	REVISED -
	DATE - 12/17/10	REVISED -

**STATE OF ILLINOIS  
 DEPARTMENT OF TRANSPORTATION**

**SITE PLAN**

SCALE: AS SHOWN	SHEET NO. 6 OF 80 SHEETS	STA. TO STA.
-----------------	--------------------------	--------------

F.A.P. RTE.	SECTION	COUNTY	TOTAL SHEETS	SHEET NO.
361	09-00214-02-LS	KANE/DUPAGE	80	6
CONTRACT NO. 63542				
FED. ROAD DIST. NO. 1 [ILLINOIS] FED. AID PROJECT				