


CURVE DATA	
CURVE 1	
RADIUS =	4,700'
TANGENT LENGTH =	182.34'
ARC LENGTH =	364.50'
CHORD LENGTH =	364.41'
DEGREE OF CURVE =	1° 13' 08.61"
PC STA =	87+40.15
PT STA =	91+04.65

HUNTLEY ROAD

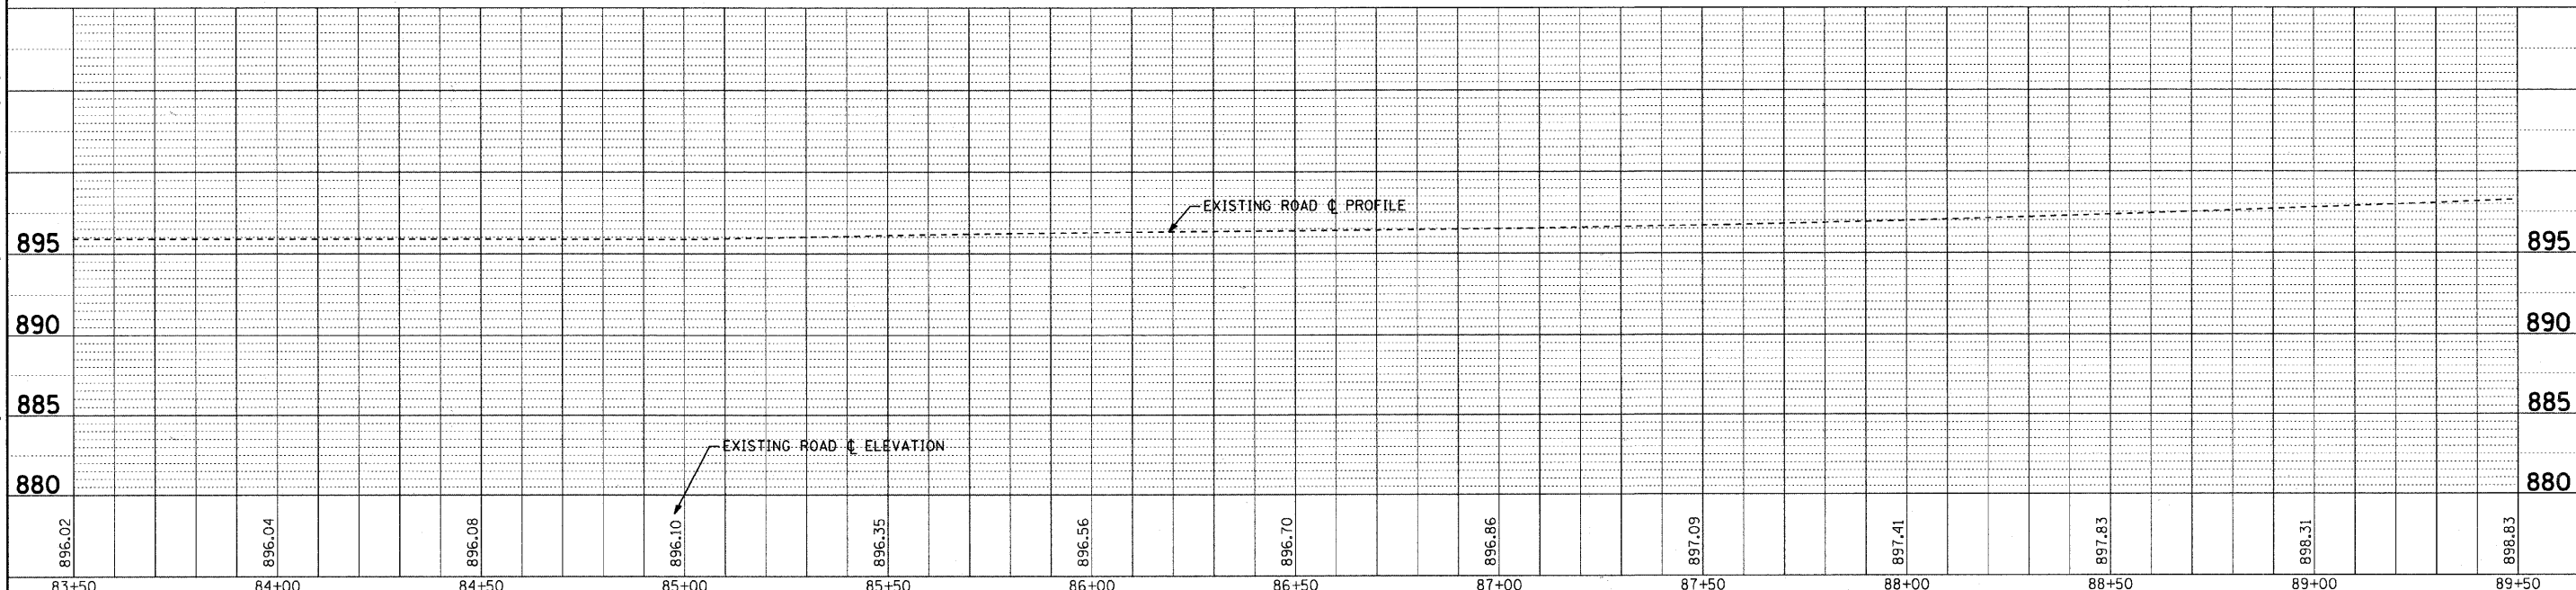

896.02	896.04	896.08	896.10	896.35	896.56	896.70	896.86	897.09	897.41	897.83	898.31	898.83
83+50	84+00	84+50	85+00	85+50	86+00	86+50	87+00	87+50	88+00	88+50	89+00	89+50

DESIGNED -	DSH	REVISED -	12/16/10 PER IDOT
DRAWN -	MAC	REVISED -	
CHECKED -	JJF	REVISED -	
DATE -	12/16/10	FILE -	ph2-091263-pp2.sht

VILLAGE OF LAKEWOOD, ILLINOIS
HUNTLEY ROAD
BICYCLE TRAIL

PLAN AND PROFILE
HUNTLEY ROAD
 SCALE: H: 1"=20' V: 1"=5'
 STA. 83+50 TO STA. 89+50

F.A.U. RTE.	SECTION	COUNTY	TOTAL SHEETS	SHEET NO.
0118	10-00011-00-BT	MCHENRY	35	8
FED. ROAD DIST. NO. 1 ILLINOIS			CONTRACT NO. 63545	
FED. AID PROJECT			CMM-9003628	

COPYRIGHT © 2010 BY BAXTER & WOODMAN, INC.
 STATE OF ILLINOIS - PROFESSIONAL DESIGN FIRM
 LICENSE NO. 084-00101 - EXPIRES 4/30/2011
 12/16/2010 8:47:53 AM

