


**LEGEND**

- TOPSOIL FURNISH AND PLACE, 4", SEEDING CLASS 2A, AND EROSION CONTROL BLANKET
- TREE TRUNK PROTECTION
- INLET AND PIPE PROTECTION
- INLET FILTER
- TEMPORARY DITCH CHECK
- PERIMETER EROSION BARRIER

NOTE: ALL AREAS OF BARE GROUND SHALL BE TEMPORARILY SEEDED EVERY 7 DAYS UNTIL PERMANENT EROSION CONTROL IS IN PLACE

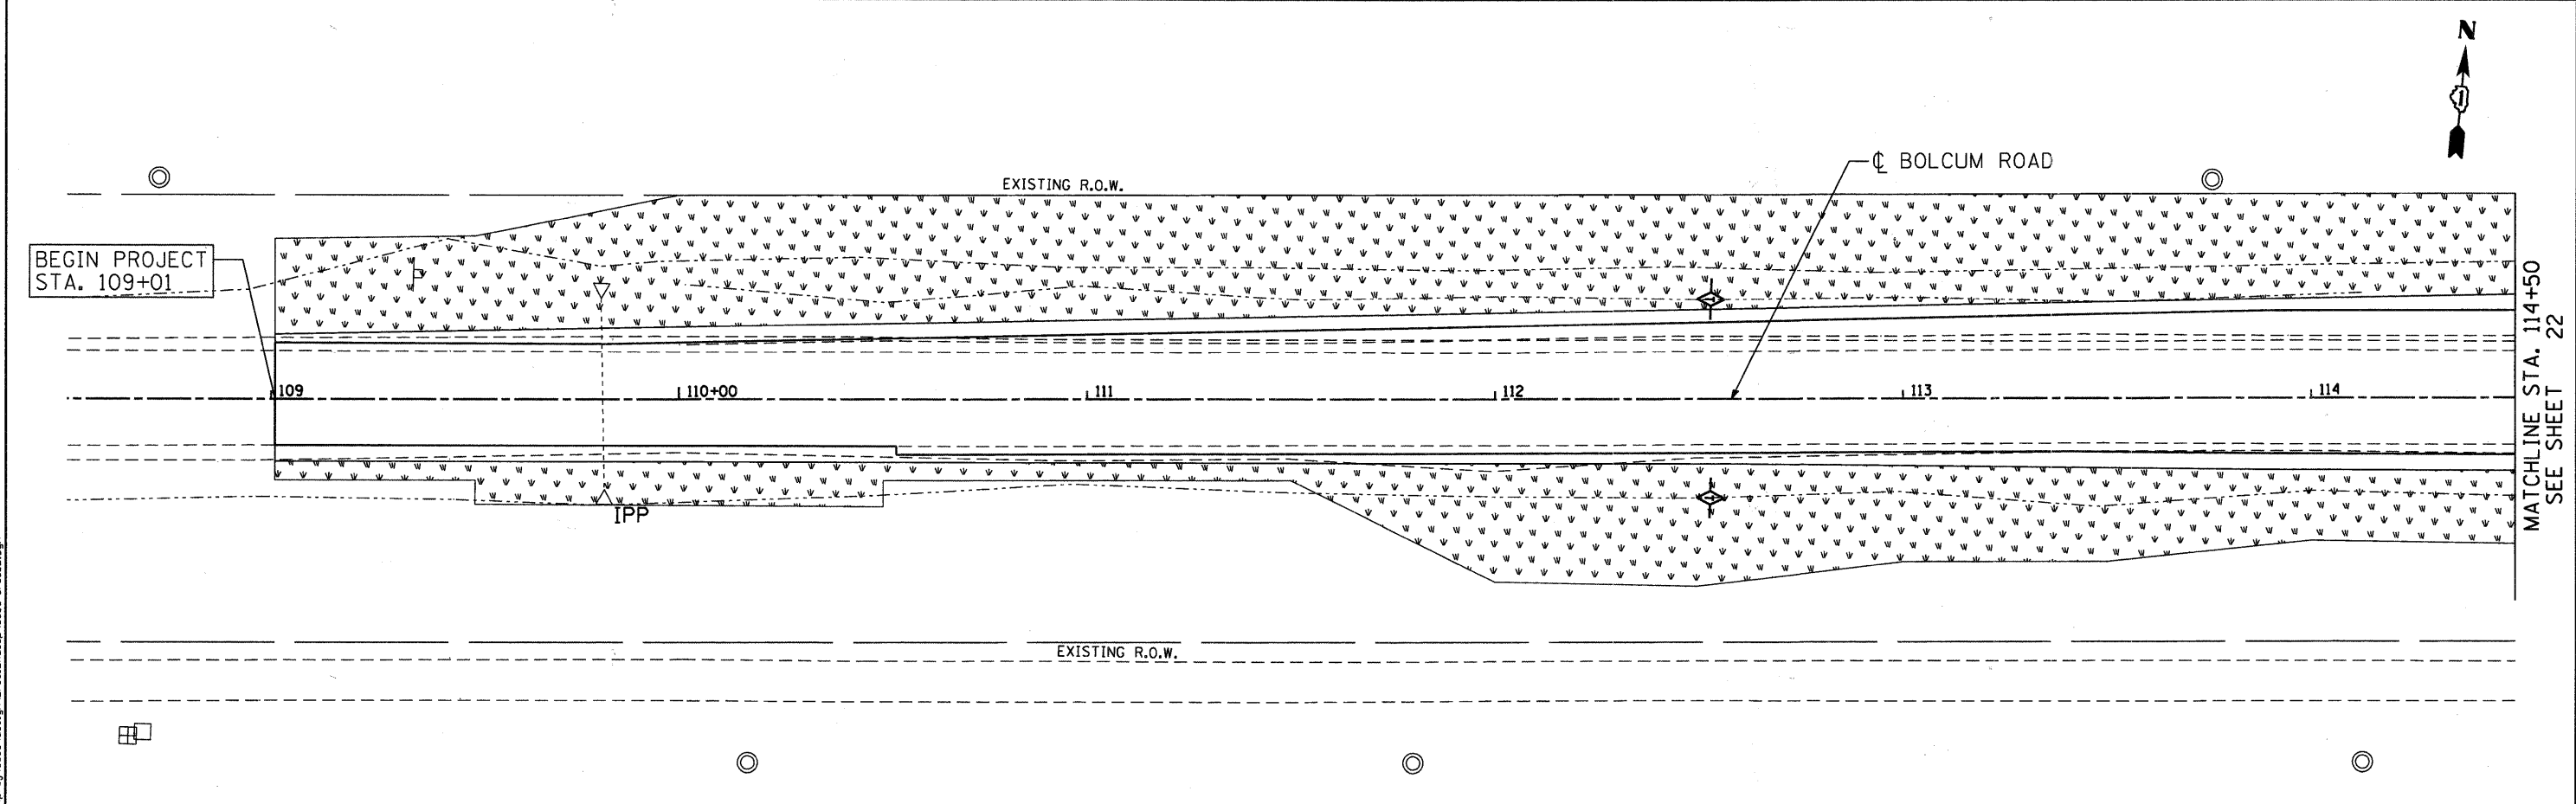

FILE NAME: m:\p\proj\3383\design\eros\landscap\3383-eroc02.dgn

**Ciorba Group, Inc.**  
 CONSULTING ENGINEERS  
 5507 North Cumberland Avenue, Suite 402  
 Chicago, Illinois 60656  
 Tel. 773.775.4009 Fax 773.775.4014

USER NAME = espino	DESIGNED - CLG	REVISED -
PLOT SCALE = 20,0000' / IN.	DRAWN - EPS	REVISED -
PLOT DATE = 12/28/2010	CHECKED - MJL	REVISED -
	DATE - 12-20-2010	REVISED -

**KANE COUNTY DIVISION OF TRANSPORTATION**

**LANDSCAPING AND EROSION CONTROL PLAN**

SCALE: 1" = 20' SHEET NO. OF SHEETS STA. TO STA.

F.A.S. RTE. 336	SECTION 04-00325-00-TL	COUNTY KANE	TOTAL SHEETS 54	SHEET NO. 21
CONTRACT NO. 63547				
FED. ROAD DIST. NO. 1 ILLINOIS FED. AID PROJECT				