


CONTRACT #	SECTION #	TOTAL SHEETS	SHEET NO.
89574	09-02201-24-SW	13	6

MATCH LINE STA. 22+50

MATCH LINE STA. 25+25

North Street

NOTE: CONCRETE COLLARS WILL BE REQUIRED TO CONNECT EXISTING STORM SEWER TO A PROPOSED INLET AND TO CONNECT PROPOSED STORM SEWER TO EXISTING STORM SEWER. THESE CONNECTIONS SHALL BE TO THE SATISFACTION OF THE ENGINEER, AND INCIDENTAL TO STORM SEWER CONSTRUCTION.

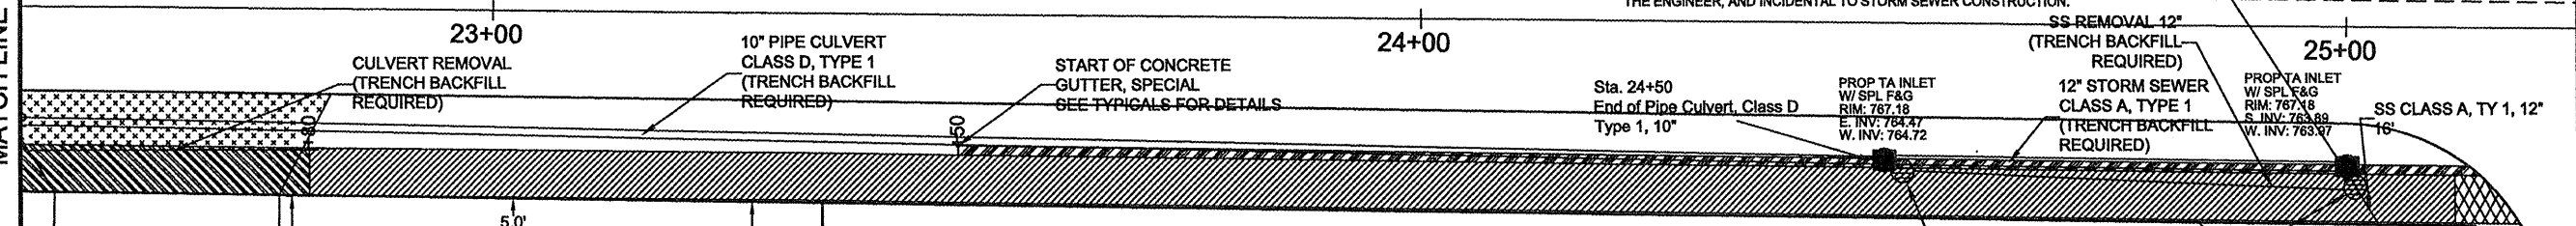


Seeding Class 1 SPL and Erosion Control Blanket Limit is at ROW. Contractor shall not work off ROW.

INLET REMOVAL (TRENCH BACKFILL REQUIRED)


Existing Easement

MH To Remain
RIM: 768.73
INV: 763.53

 

LEGEND

- PCC SIDEWALK
- PCC SIDEWALK
- DRIVEWAY PVT REMOVAL & PVT DRIVEWAY
- AGG SURFACE COURSE
- CONCRETE GUTTER
- DRIVEWAY PVT REMOVAL & PCC SIDEWALK
- PCC SIDEWALK
- DRIVEWAY PVT REMOVAL & AGG DRIVEWAY PVT, 5'
- CONCRETE STRUCTURES

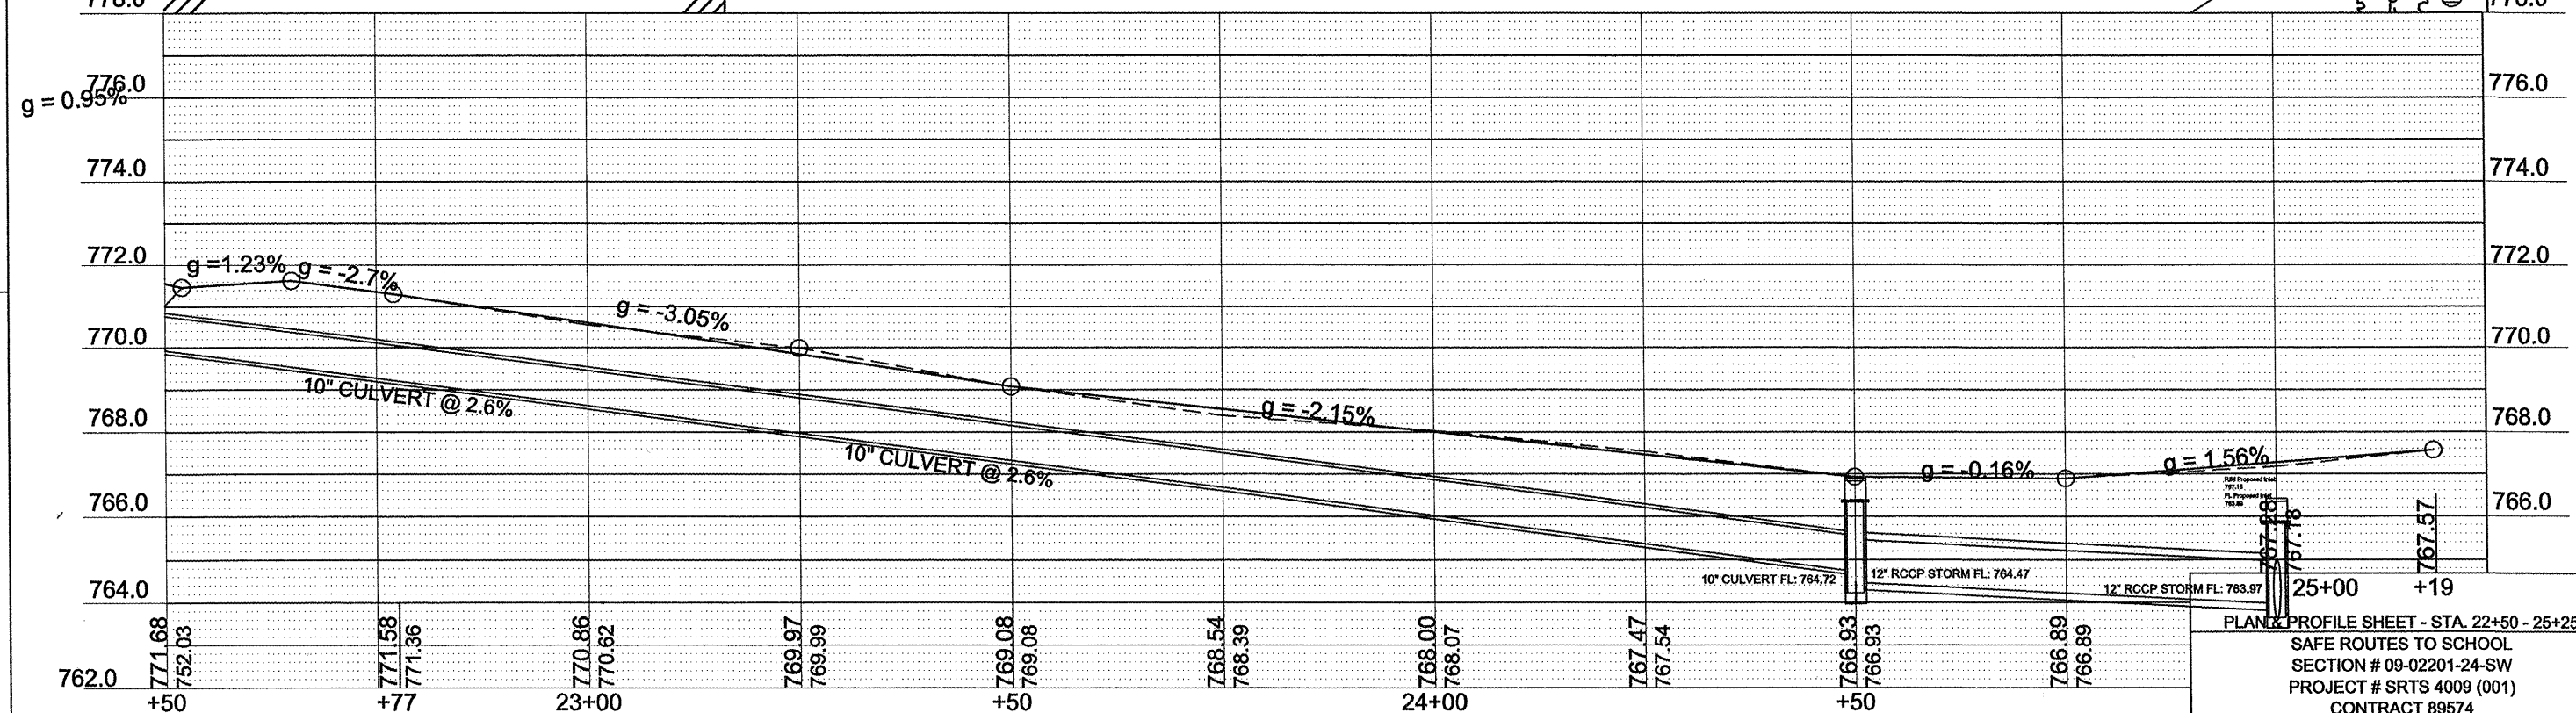

PLAN & PROFILE SHEET - STA. 22+50 - 25+25
SAFE ROUTES TO SCHOOL
SECTION # 09-02201-24-SW
PROJECT # SRTS 4009 (001)
CONTRACT 89574
JOB # C-40-073-09

