


03/11/2022 Letting Item 128

CITY OF MARION, ILLINOIS CONSTRUCTION PLANS FOR: STATE TO FAIR STREET SIDEWALK

FAP 331 (IL 13 - DEYOUNG STREET)
SECTION: 18-00123-00-SW PROJECT NO.: . PBGC(469)
WILLIAMSON COUNTY

SHEET SET INDEX	
I.D.	SHEET DESCRIPTION
01	COVER
02	S.O.Q. GEN. NOTES & HWY STDS.
03	GENERAL LAYOUT
04	EXISTING CONDITIONS & REMOVALS
05	EXISTING CONDITIONS & REMOVALS
06	GRADING PLAN
07	GRADING PLAN
08	SIDEWALK DETAILS
09	SIDEWALK DETAILS
10	SIDEWALK DETAILS
11	SECTION VIEWS
12	SECTION VIEWS
13	SECTION VIEWS
14	SECTION VIEWS
15	SECTION VIEWS
16	SECTION VIEWS
17	SECTION VIEWS
18	SECTION VIEWS
19	GENERAL DETAILS

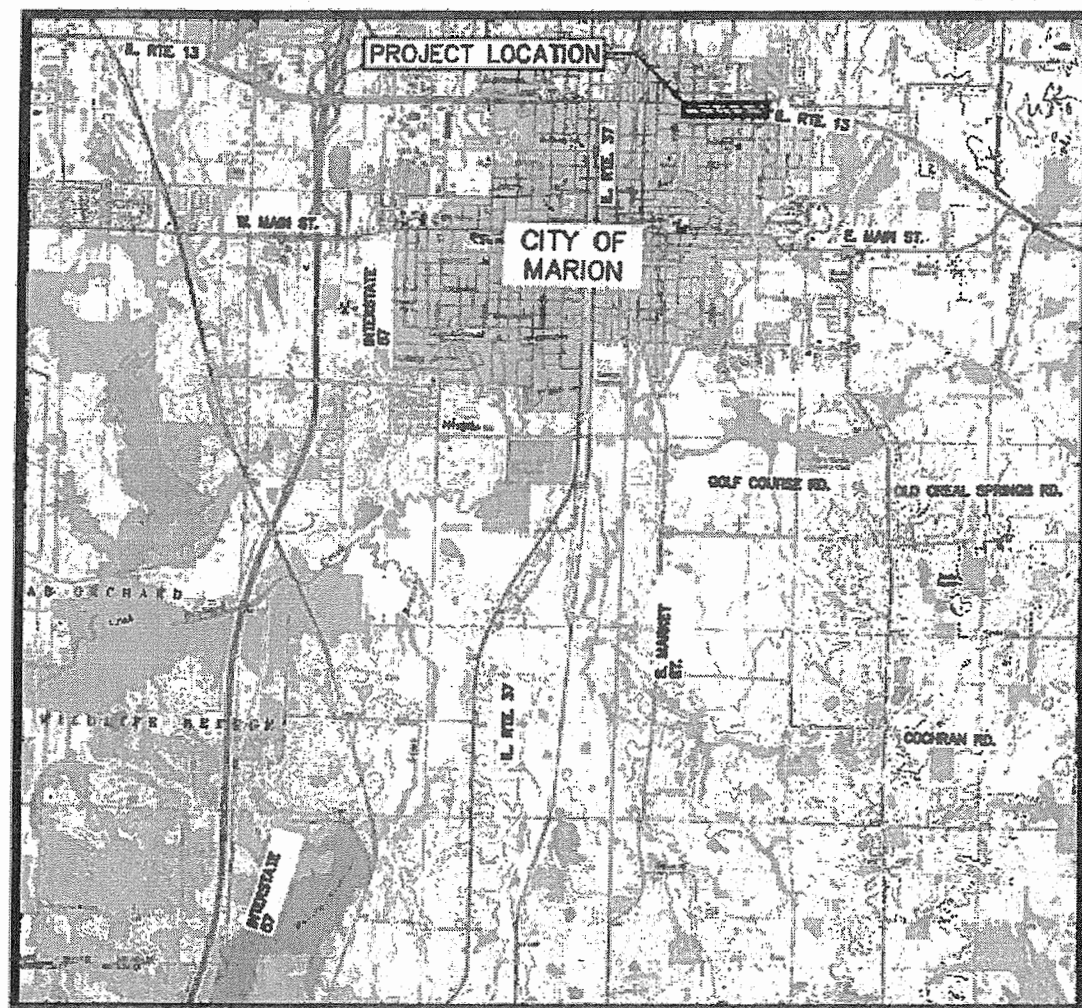

STATE OF ILLINOIS
DEPARTMENT OF TRANSPORTATION

APPROVED 12-29 . 20 21
W. Fisher
MAYOR, CITY OF MARION

PASSED 12-28 . 20 21
[Signature]
DISTRICT 9 ENGINEER OF LOCAL ROADS & STREETS


RELEASING FOR BID BASED ON LIMITED REVIEW 12-28 . 20 21
[Signature]
DEPUTY DIRECTOR OF HIGHWAYS, REGION 5 ENGINEER

W. Brian Ziegler
WILLIAM BRIAN ZIEGLER, P.E.
DATE 12/30/21



EXPIRES : NOVEMBER 30, 2023

LOCATION MAP
(NTS)
GROSS LENGTH = 2,406 FT. = 0.46 MILES
NET LENGTH = 2,406 FT. = 0.46 MILES

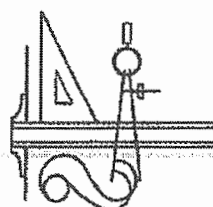

CLARIDA & ZIEGLER ENGINEERING CO.
410 North Court Street / P.O. Box 937
Marion, Illinois 62959
Project # 18019

REVISIONS	
DATE	NO.

STATE OF ILLINOIS PROFESSIONAL DESIGN FIRM LICENSE NO. 184-004515
© 2021 ALL RIGHTS RESERVED
CLARIDA & ZIEGLER ENGINEERING CO.
410 North Court St, P.O. Box 937
Marion, Illinois 62959
Phone - (618)993-6411, Fax - (618)993-6750

COVER
STATE TO FAIR STREET SIDEWALK
CITY OF MARION, ILLINOIS

Date DEC 2021 DR. By JMF CR'D By JVZ
Scale AS SHOWN Job No. 18019 Sheet No. 01 of 19

CONTRACT NO.: 99665

SUMMARY OF QUANTITIES

COUNTY	WILLIAMSON
ROUTE	FAP 331 (IL 13)
FUNDING	STU 80% FED. 20% LOCAL
LOCATION	URBAN
TYPE CODE	SAFETY 0021

CODE NUMBER	ITEM	UNIT OF MEASURE	QUANTITY
42300200	PCC DRIVEWAY PAVT 6	SQ YD	554
42400100	PC CONC SIDEWALK 4	SQ FT	9132
42400800	DETECTABLE WARNINGS	SQ FT	103
44000200	DRIVE PAVEMENT REM	SQ YD	554
44000300	CURB REM	FOOT	388
60603800	COMB CC&G TB6.12	FOOT	375
60600605	CONC CURB TB	FOOT	227
67100100	MOBILIZATION	L SUM	1
70102632	TR CONT & PROT 701602	L SUM	1
Δ 78001150	PT PVT MK LINE 12	FOOT	235
Δ 78001180	PT PVT MK LINE 24	FOOT	63
X6025600	MANHOLES TO BE ADJUSTED (SPECIAL)	EACH	3

Δ SPECIALTY ITEMS

GENERAL NOTES

- UNLESS MODIFIED BY THE PROJECT SPECIFICATIONS, ALL SITE WORK SHALL BE CONSTRUCTED IN ACCORDANCE WITH THE ILLINOIS DEPARTMENT OF TRANSPORTATION "STANDARD SPECIFICATIONS FOR ROAD AND BRIDGE CONSTRUCTION," LATEST EDITION. HOWEVER, STORM SEWER, SANITARY SEWER AND WATER LINE WORK SHALL BE PERFORMED IN ACCORDANCE WITH THE "STANDARD SPECIFICATIONS FOR WATER AND SEWER MAIN CONSTRUCTION IN ILLINOIS," LATEST EDITION. ALL SITE WORK SHALL COMPLY WITH THE ILLINOIS ACCESSIBILITY CODE.
- THE LOCATIONS, SIZE, MATERIAL, DESCRIPTION OR TYPE OF EXISTING UNDERGROUND UTILITIES INDICATED ON THE PLANS ARE NOT REPRESENTED AS BEING ACCURATE, SUFFICIENT OR COMPLETE. PRIOR TO THE START OF CONSTRUCTION, THE CONTRACTOR SHALL ARRANGE TO HAVE ALL UNDERGROUND UTILITIES LOCATED AND SUITABLY MARKED. THE UTILITIES ON THIS PROJECT SHALL BE CONTACTED BY THE CONTRACTOR BY CALLING THE JOINT UTILITY INFORMATION FOR EXCAVATORS (JULIE), PHONE 1-800-892-0123.
- ELEVATIONS DENOTED BY ASTERISKS(*) SHALL MATCH THE EXISTING GRADE.
- MATERIALS FOR FILL SHALL BE SELECTED BY THE ENGINEER.
- WASTE MATERIAL SHALL BE DISPOSED OF BY THE CONTRACTOR, WITH THE APPROVAL OF THE ENGINEER, IN LOCATIONS OTHER THAN THOSE TO BE COVERED WITH CONTROLLED FILLS.
- IT SHALL BE THE RESPONSIBILITY OF THE CONTRACTOR TO RESTORE THE GRADE TO THE DESIGN ELEVATIONS CHANGED BY NATURAL CAUSES UNTIL ACCEPTED BY THE OWNER FOR COMPLIANCE TO PLANS.
- THE CONTRACTOR SHALL PERFORM IN THE BEST AND MOST WORKMANLIKE MANNER A COMPLETE GRADING AND COMPACTION OPERATION AS SHOWN ON THE PLANS, OR AS STATED IN THE SPECIFICATIONS PREPARED BY THE ENGINEER.
- THE CONTRACTOR SHALL CONFINE HIS WORK WITHIN THE DESIGNATED WORK AREAS.
- THE CONTRACTOR SHALL NOT DESTROY OR DAMAGE ANY TREES OTHER THAN THOSE WITHIN THE GRADING AREAS.
- ALL PROPOSED SIDEWALKS SHALL BE 5' WIDE EXCEPT WHERE INDICATED ON THE PLANS WITHIN.

IDOT HIGHWAY STANDARDS

000001-08 - ABBREVIATIONS, SYMBOLS AND PATTERNS
001001-02 - REINFORCEMENT BARS, AREAS, WEIGHTS AND SPACING
001006 - DECIMAL EQUIVALENTS OF AN INCH AND FOOT
280001-07 - EROSION CONTROL SYSTEMS, TEMPORARY
424001-11 - PERPENDICULAR CURB RAMP FOR SIDEWALKS
424006-05 - DIAGONAL CURB RAMP FOR SIDEWALKS
424011-04 - CORNER PARALLEL CURB RAMP FOR SIDEWALKS
424016-05 - MID-BLOCK CURB RAMP FOR SIDEWALKS
424021-06 - DEPRESSED CORNER FOR SIDEWALKS
424026-03 - ENTRANCE / ALLEY PEDESTRIAN CROSSINGS
606001-08 - CONCRETE CURB TYPE B AND COMBINATION CONCRETE CURB AND GUTTER
701602-10 - URBAN LANE CLOSURE MULTILANE, 2W WITH BIDIRECTIONAL LEFT TURN LANE
701901-08 - TRAFFIC CONTROL DEVICES
701101-05 - OFF-ROAD OPERATIONS, MULTILANE, 16' TO 24' FROM PAVEMENT EDGE (BLR 22-7) - TYP. APPL. OF T.C.D. FOR RURAL LOC. HWYS. (2-LANE 2 WAY RURAL)

CONTRACT NO.: 99665

STATE OF ILLINOIS PROFESSIONAL DESIGN FIRM LICENSE NO. 184-004515

REVISIONS	
DATE	NO.


© 2021 ALL RIGHTS RESERVED

CLARIDA & ZIEGLER ENGINEERING CO.
 410 North Court St, P.O. Box 937
 Marion, Illinois 62959
 Phone - (618)993-6411, Fax - (618)993-6750

S.O.Q. GEN. NOTES & HWY STDs.
STATE TO FAIR STREET SIDEWALK
CITY OF MARION, ILLINOIS


Date DEC. 2021 DR. By CWB CKD By CWB
 Scale Job No. 18019 Sheet No. 02 of 19

P:\18019 - State to Fair Sidewalk\Drawings - Plans\Production\02-03 SQO & General Layout.dwg 12-17-21 02:52:22 PM Joseph

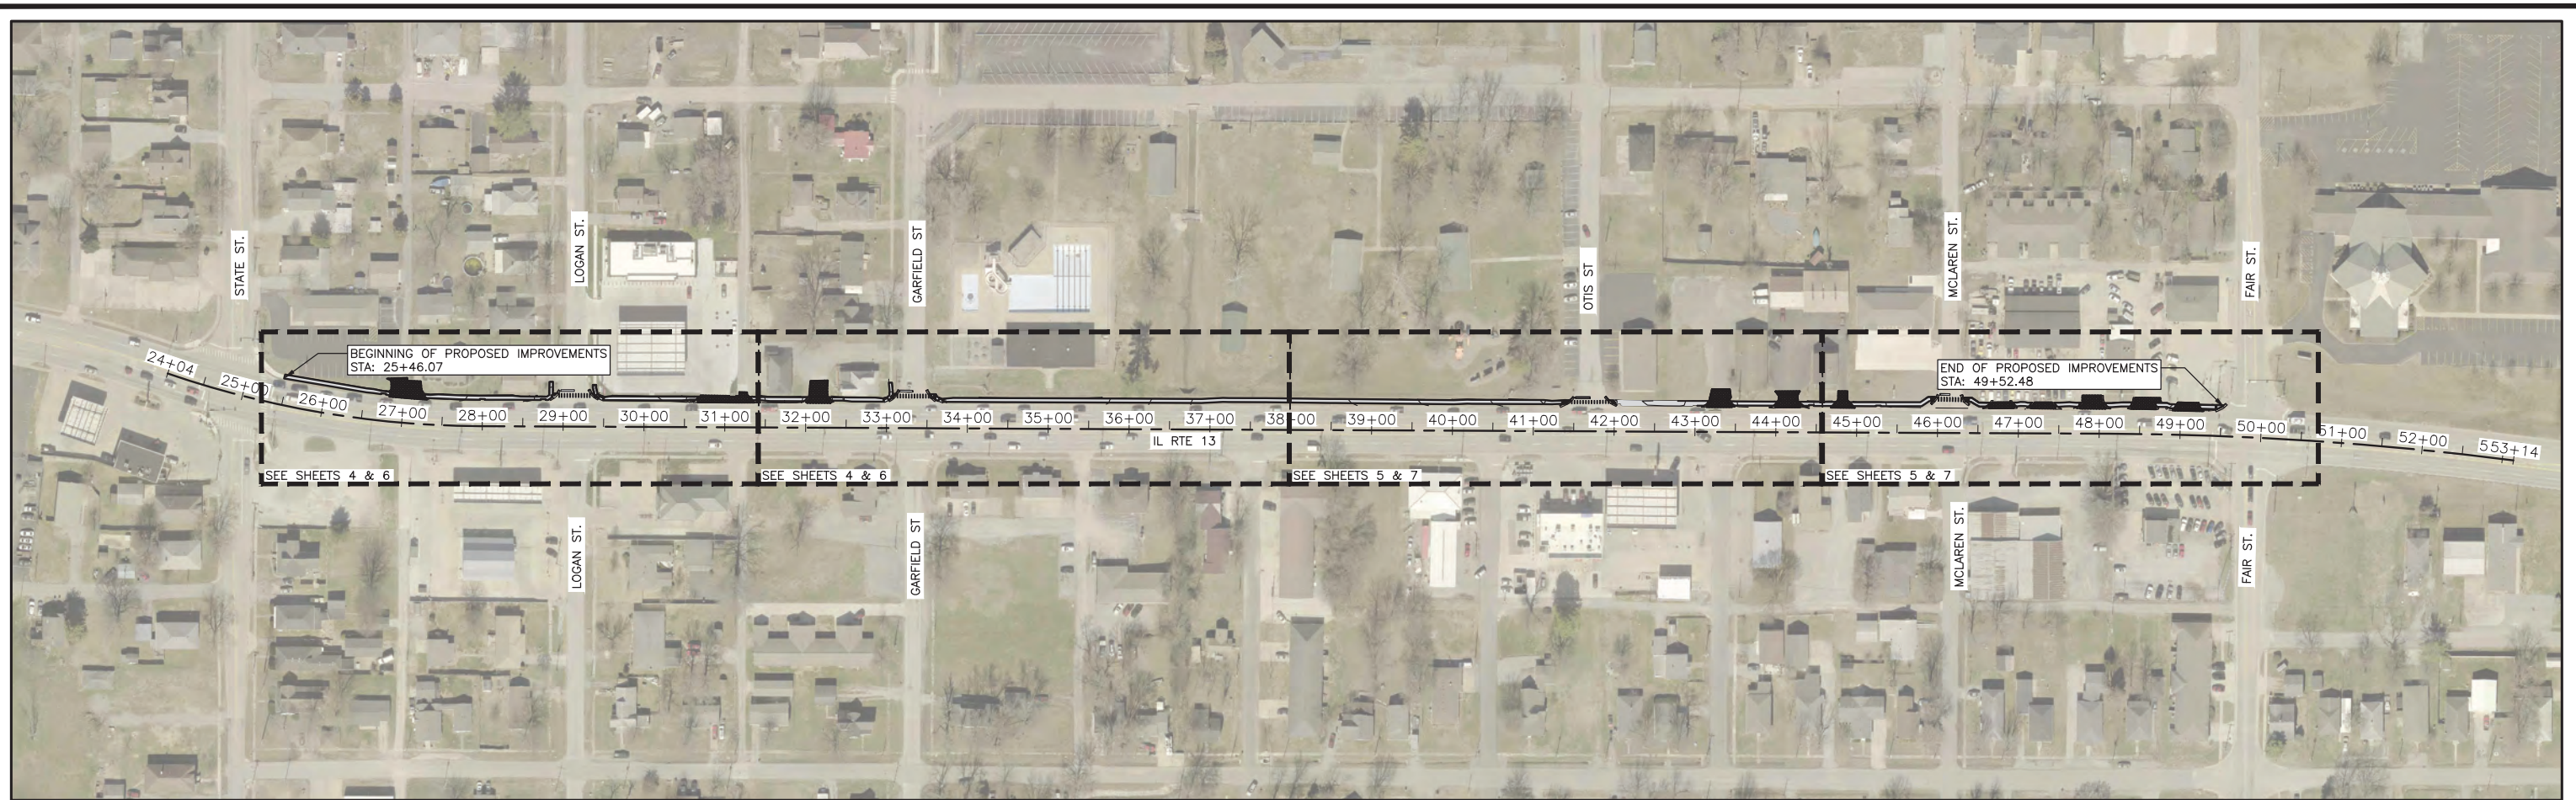


LEGEND



EXISTING FIRE HYDRANT W/ AUXILIARY VALVE	PROPOSED GRAVEL SURFACE
EXISTING WATER METER SERVICE	PROPOSED CONCRETE SURFACE
EXISTING GATE VALVE	PROPOSED PCC REMOVAL
EXISTING WATERMAIN	PROPOSED PCC DRIVEWAY
EXISTING SANITARY SEWER MANHOLE	PROPOSED CURB REMOVAL
EXISTING SANITARY SEWER	MANHOLE TO BE ADJUSTED
EXISTING STORM SEWER	
EXISTING STORM SEWER MANHOLE	
EXISTING STORM SEWER INLET	
EXISTING UNDERGROUND ELECTRIC	
EXISTING OVERHEAD ELECTRIC	
EXISTING ELECTRIC POLE	
EXISTING SIGNAGE	
EXISTING UNDERGROUND COMMUNICATIONS	
EXISTING TELEPHONE PEDESTAL	
EXISTING MAILBOX	
EXISTING UNDERGROUND FRONTIER CABLE	
EXISTING FENCE	
EXISTING VEGETATION	
EXISTING TREE	
EXISTING FLOWLINE	
EXISTING RIGHT-OF-WAY	
EXISTING EASEMENT	
EXISTING LOT LINE	

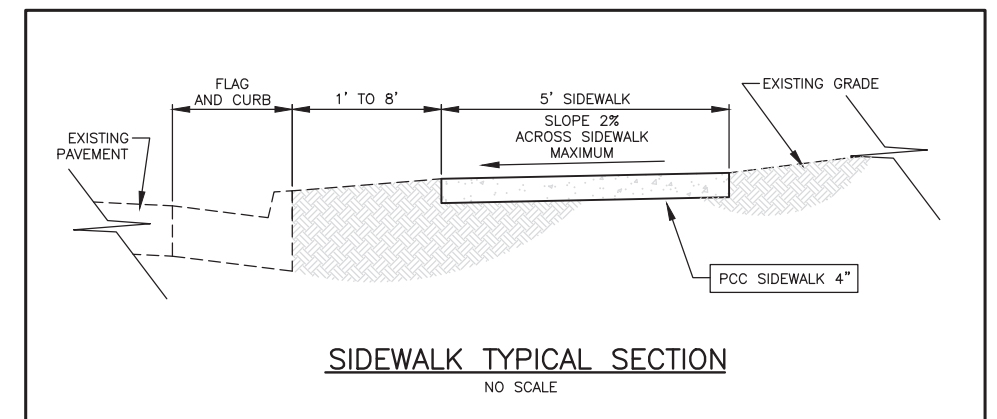

CONTRACT NO.: 99665

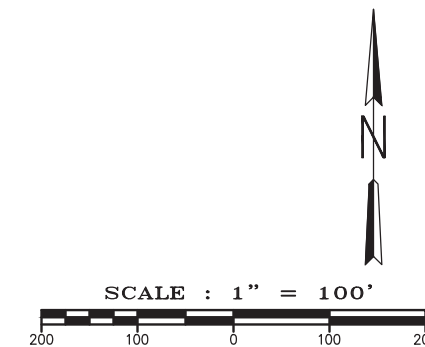

STATE OF ILLINOIS PROFESSIONAL DESIGN FIRM LICENSE NO. 184-004515	
© 2021 ALL RIGHTS RESERVED	
CLARIDA & ZIEGLER ENGINEERING CO.	
410 North Court St, P.O. Box 937 Marion, Illinois 62959 Phone - (618)993-6411, Fax - (618)993-6750	
GENERAL LAYOUT STATE TO FAIR STREET SIDEWALK CITY OF MARION, ILLINOIS	
Date	DEC. 2021
DR. By	CWB
CK'D By	CWB
Scale	Job No. 18019 Sheet No. 03 of 19

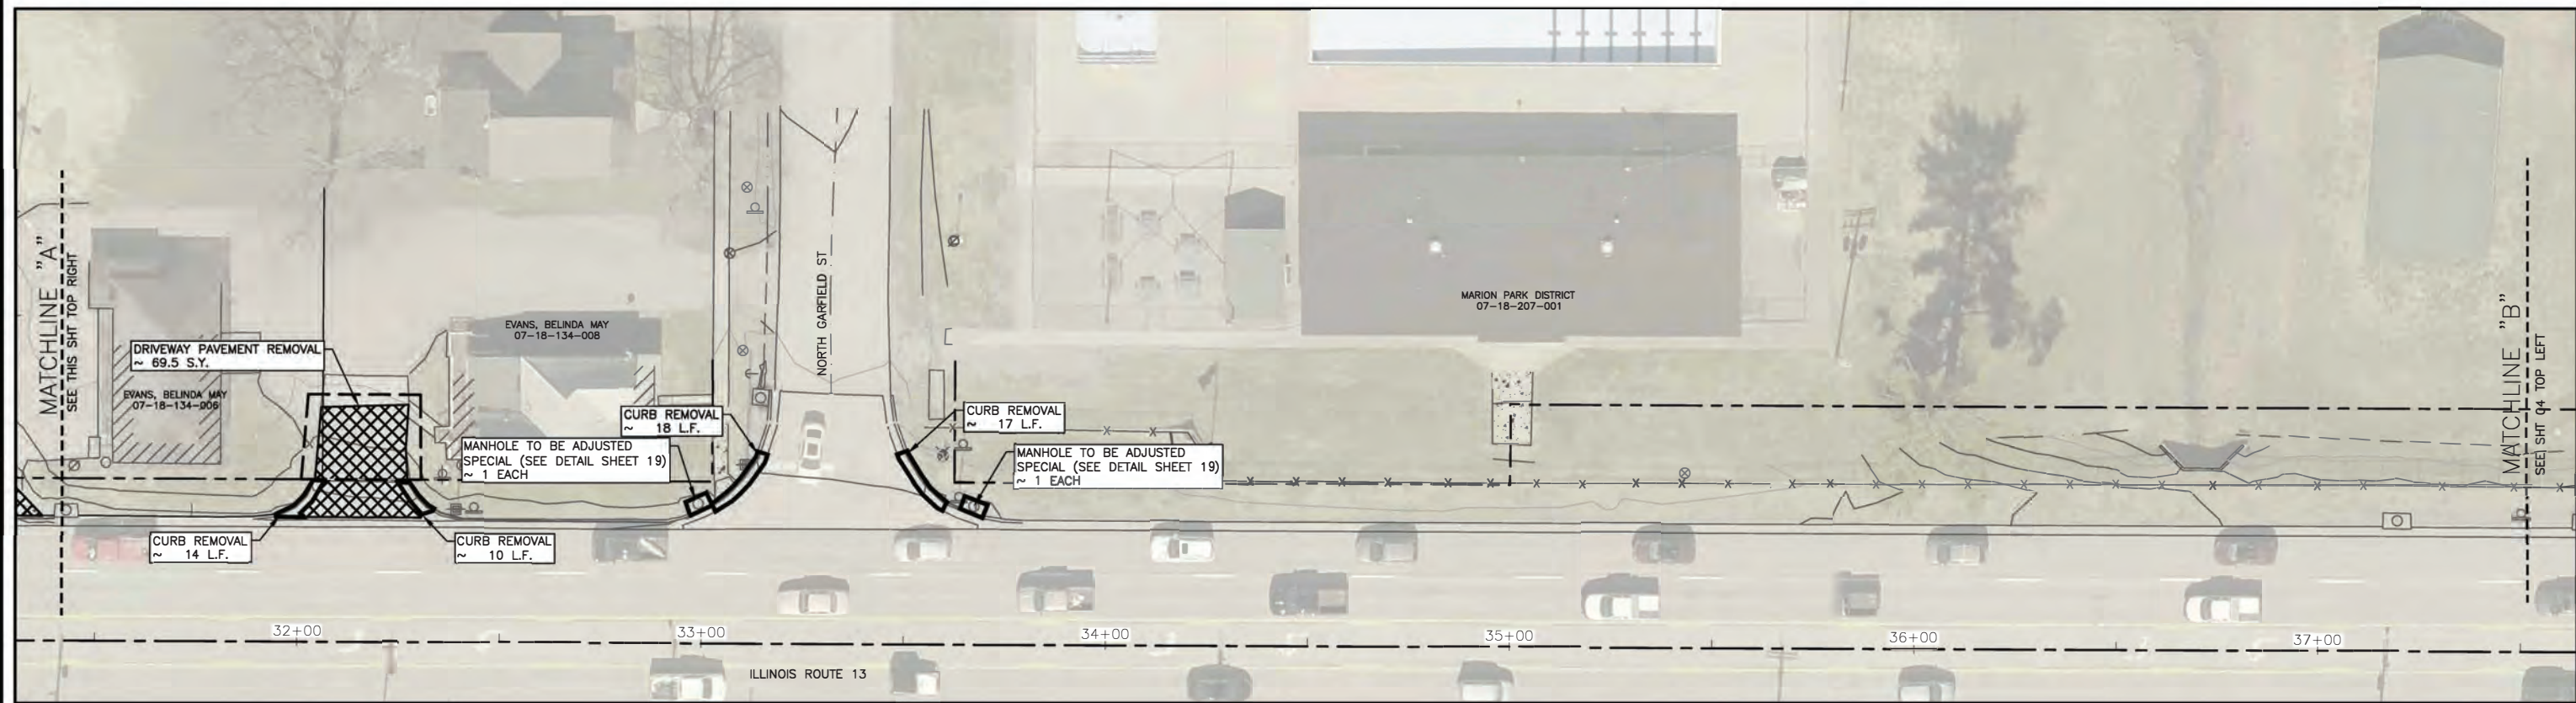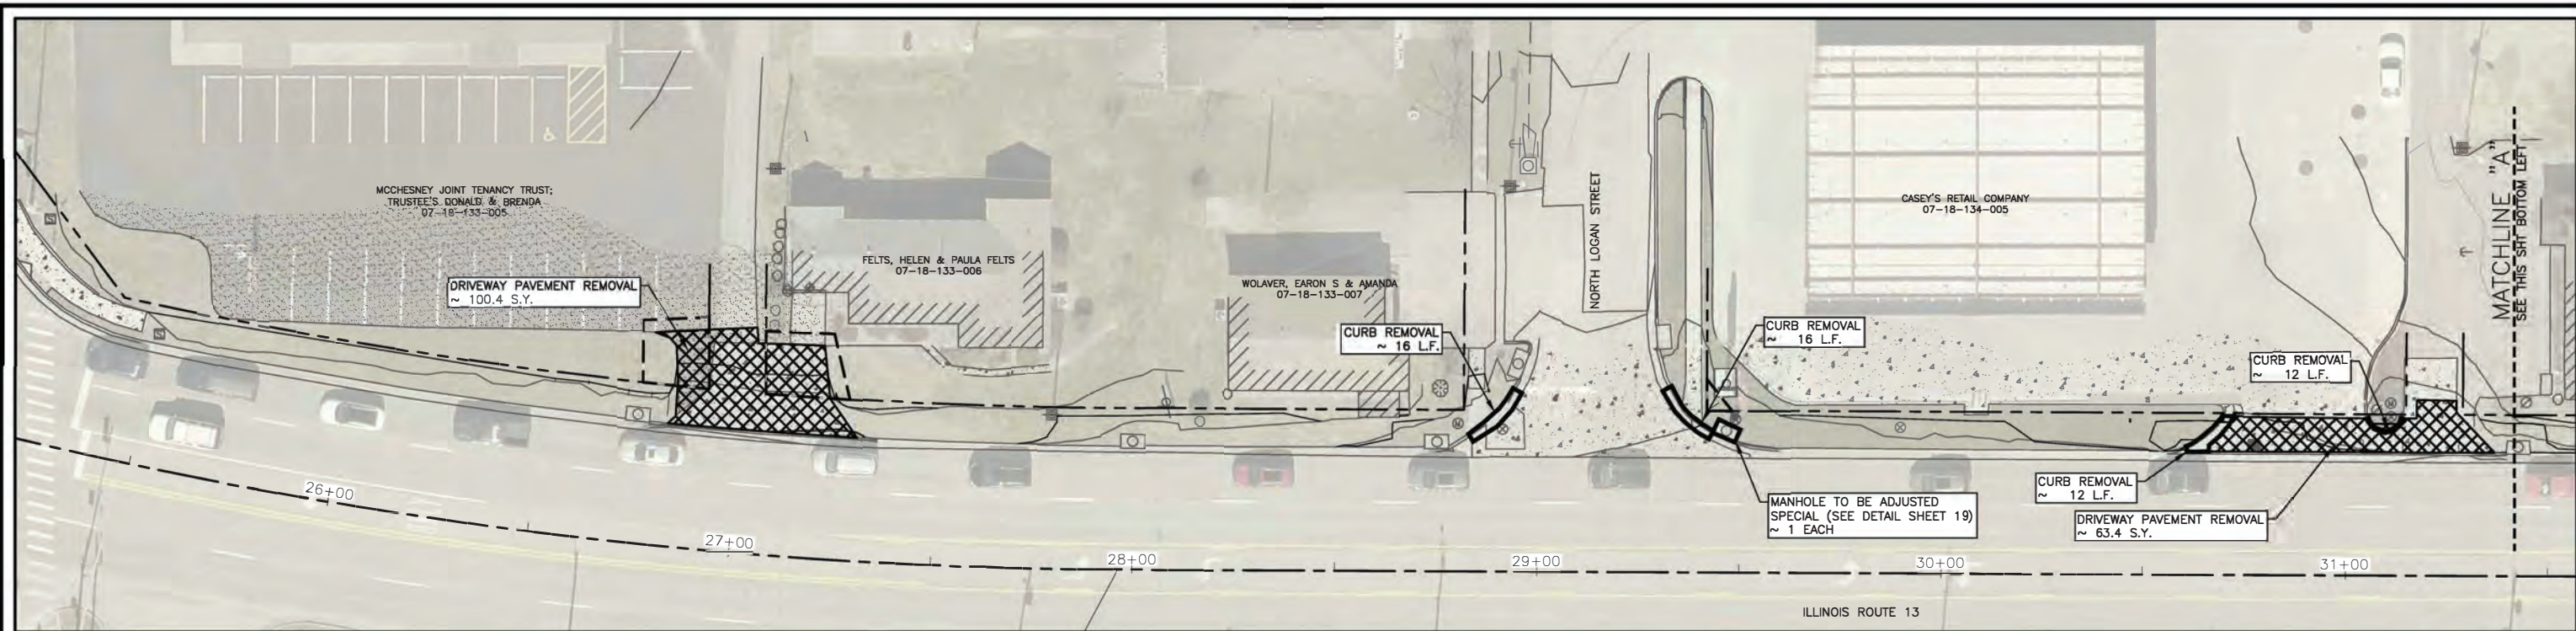

QUANTITIES

CURB REMOVAL - 115 L.F.
 DRIVEWAY PAVEMENT REMOVAL - 233.3 S.Y.
 MANHOLE TO BE ADJUSTED SPECIAL - 3 E.A.

NOTES:
 1. SEE SHEET 2 FOR COMPLETE LEGEND.

LEGEND

- PROPOSED PCC REMOVAL
- PROPOSED CURB REMOVAL
- CONSTRUCTION EASEMENT

SCALE : 1" = 20'

STATE OF ILLINOIS PROFESSIONAL DESIGN FIRM LICENSE NO. 184-004515

© 2021 ALL RIGHTS RESERVED

CLARIDA & ZIEGLER ENGINEERING CO.
 410 North Court St, P.O. Box 937
 Marion, Illinois 62959
 Phone - (618)993-6411, Fax - (618)993-6750



EXISTING CONDITIONS & REMOVALS
STATE TO FAIR STREET SIDEWALK
CITY OF MARION, ILLINOIS

REVISIONS	DATE	NO.

Date: DEC. 2021 DR. By: CWB CK'D By: CWB
 Scale: Job No. 18019 Sheet No. 04 of 19

CONTRACT NO.: 99665

P:\18019 - State to Fair Sidewalk\Drawings - Plans\Production\04-05 Existing Conditions and Removals.dwg 12-17-21 02:27:15 PM Josh

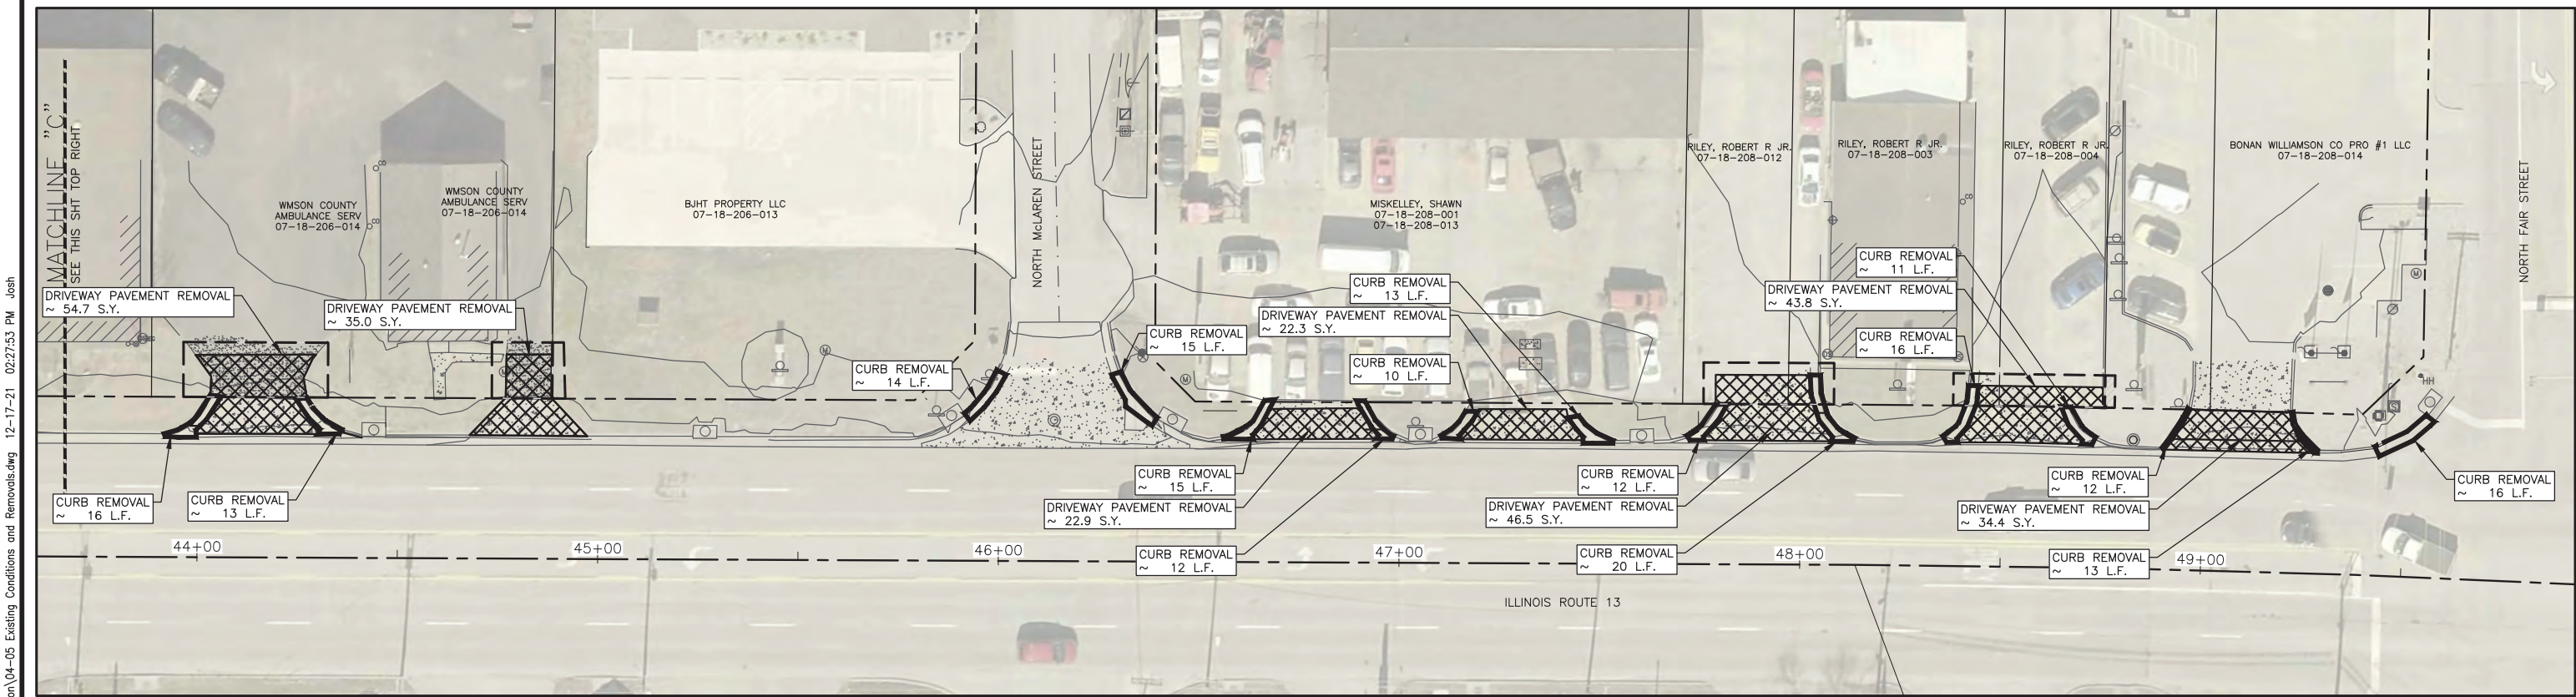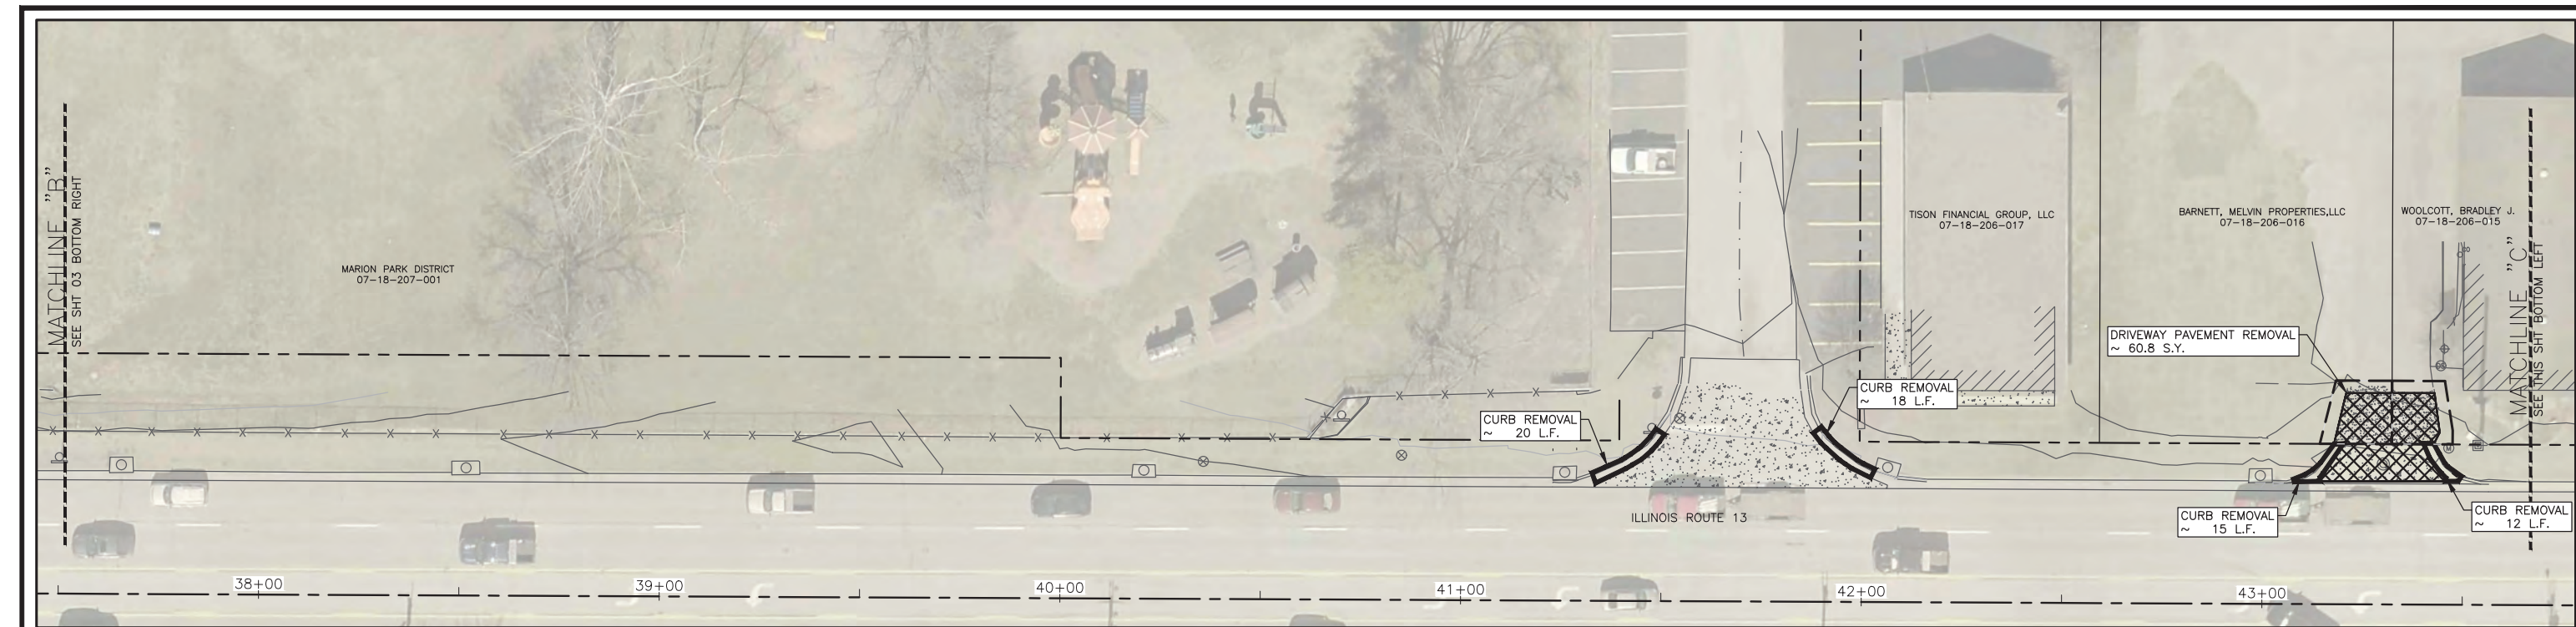


QUANTITIES

CURB REMOVAL - 273 L.F.
 DRIVEWAY PAVEMENT REMOVAL - 320.4 S.Y.

NOTES:
 1. SEE SHEET 2 FOR COMPLETE LEGEND.

LEGEND



	PROPOSED PCC REMOVAL
	PROPOSED CURB REMOVAL
	CONSTRUCTION EASEMENT

 

STATE OF ILLINOIS PROFESSIONAL DESIGN FIRM LICENSE NO. 184-004515	
© 2021 ALL RIGHTS RESERVED	
CLARIDA & ZIEGLER ENGINEERING CO.	
410 North Court St, P.O. Box 937 Marion, Illinois 62959 Phone - (618)993-6411, Fax - (618)993-6750	
EXISTING CONDITIONS & REMOVALS STATE TO FAIR STREET SIDEWALK CITY OF MARION, ILLINOIS	
Date	DEC. 2021
DR. By	CWB
CK'D By	CWB
Scale	Job No. 18019 Sheet No. 05 of 19

CONTRACT NO.: 99665

P:\18019 - State to Fair Sidewalk\Drawings - Plans\Production\04-05 Existing Conditions and Removals.dwg 12-17-21 02:27:53 PM Josh

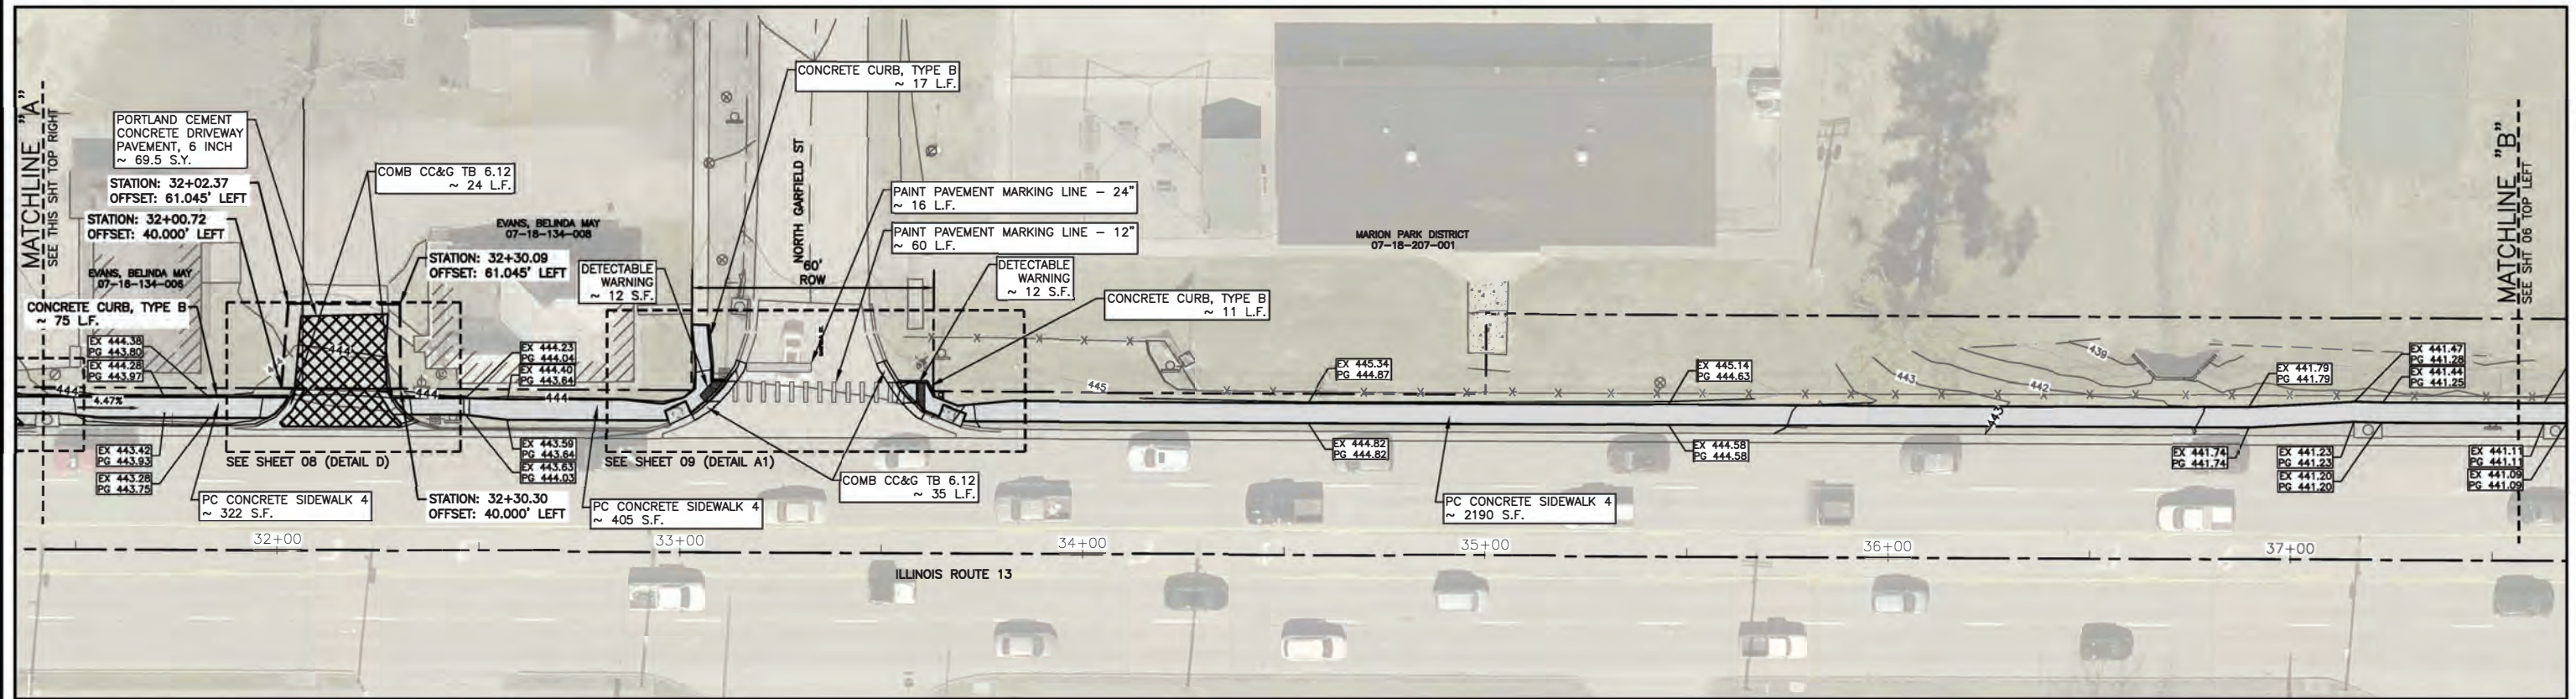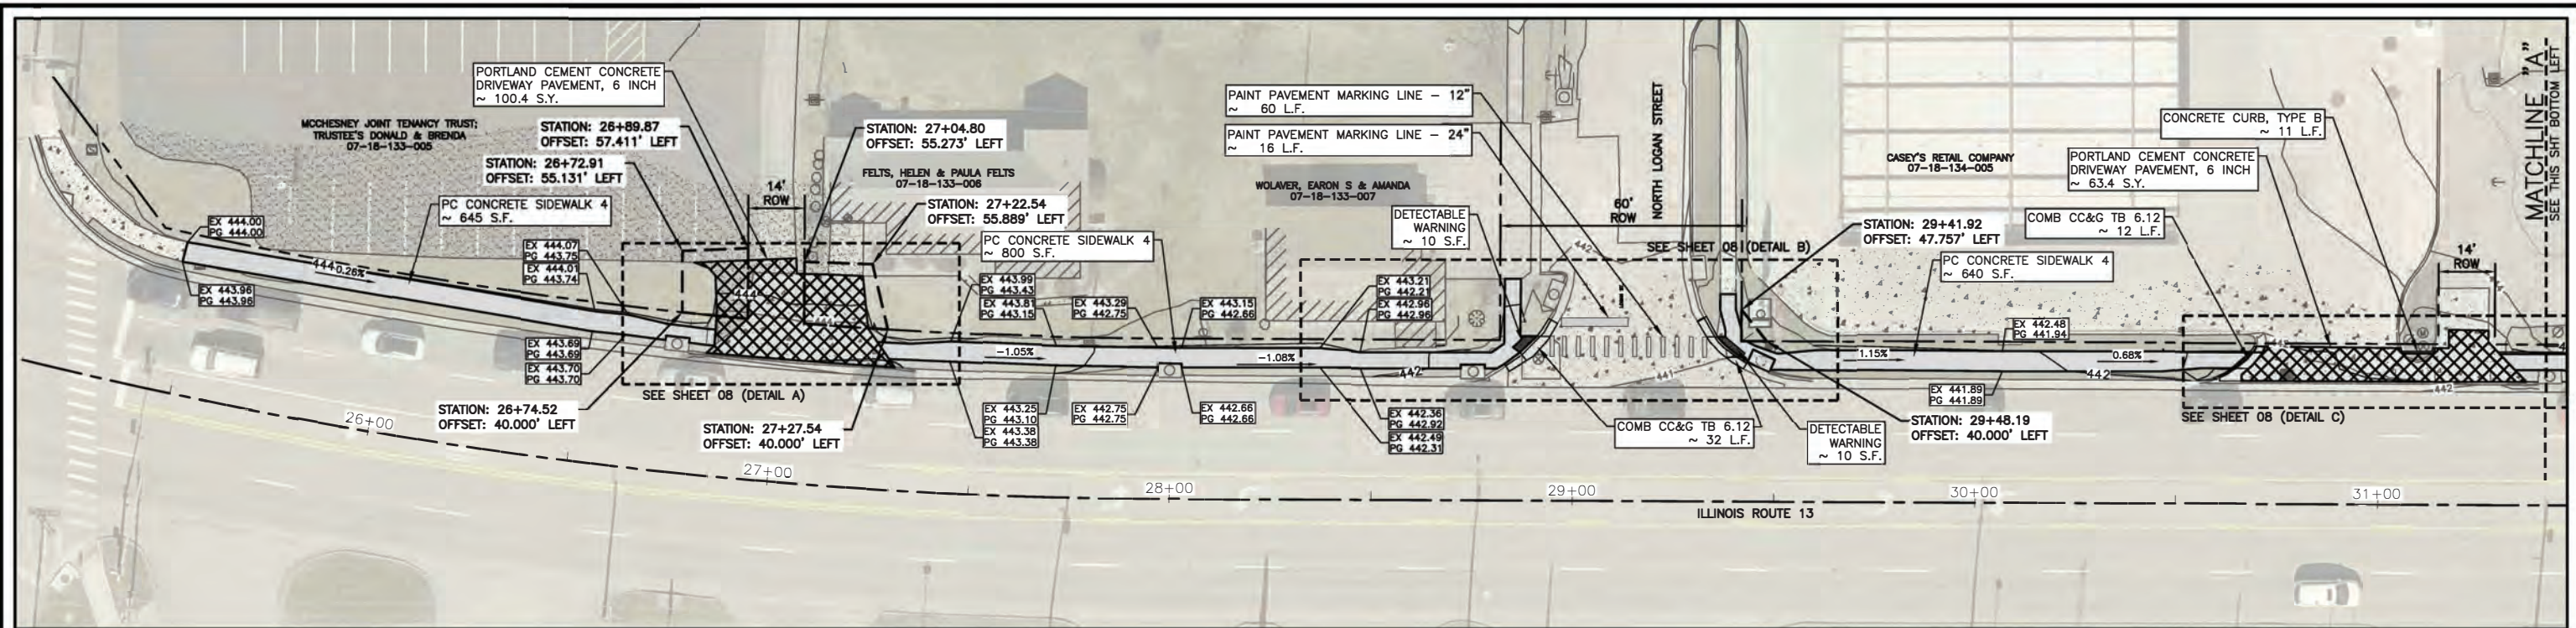


QUANTITIES

- PORTLAND CEMENT CONCRETE DRIVEWAY PAVEMENT, 6 INCH ~ 233.3 S.Y.
- PC CONCRETE SIDEWALK 4 ~ 5002 S.F.
- DETECTABLE WARNING ~ 44 S.F.
- COMB CC&G TB 6.12 ~ 103 L.F.
- CONCRETE CURB, TYPE B ~ 114 L.F.
- PAINT PAVEMENT MARKING LINE - 24" ~ 32 L.F.
- PAINT PAVEMENT MARKING LINE - 12" ~ 120 L.F.

CONTRACT NO.: 99665

LEGEND

- PROPOSED PCC SIDEWALK, 4"
- PROPOSED PCC DRIVEWAY PAVEMENT
- PROPOSED PCC MANHOLE TOP
- PROPOSED SCHOOL CROSS WALK SIGN
- DETECTABLE WARNING
- CROSS WALK STRIPING
- CONSTRUCTION EASEMENT

 

NOTES:

1. SEE SHEET 2 FOR COMPLETE LEGEND.

STATE OF ILLINOIS PROFESSIONAL DESIGN FIRM LICENSE NO. 184-004515



© 2021 ALL RIGHTS RESERVED

CLARIDA & ZIEGLER ENGINEERING CO.
 410 North Court St, P.O. Box 937
 Marion, Illinois 62959
 Phone - (618)993-6411, Fax - (618)993-6750

GRADING PLAN
STATE TO FAIR STREET SIDEWALK
CITY OF MARION, ILLINOIS

REVISIONS	
DATE	NO.

Date: DEC. 2021 DR. By: CWB CK'D By: CWB
 Scale: 1"=20' Job No.: 18019 Sheet No.: 06 of 19

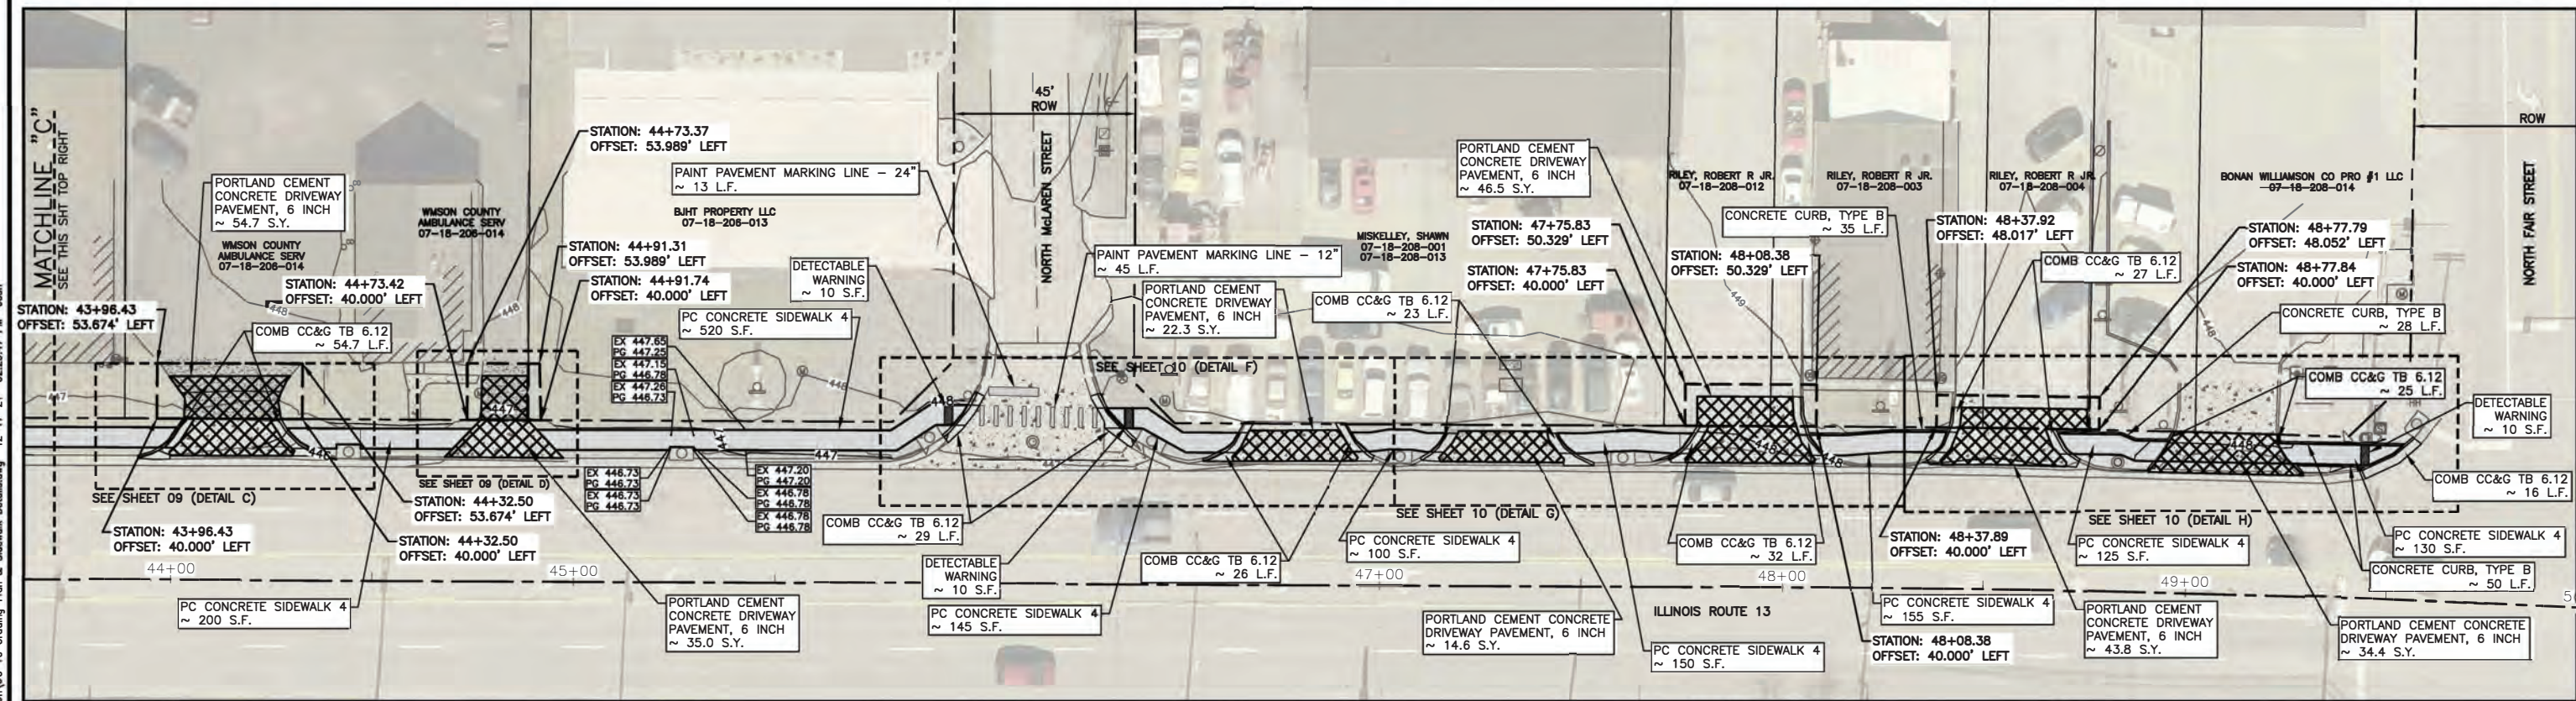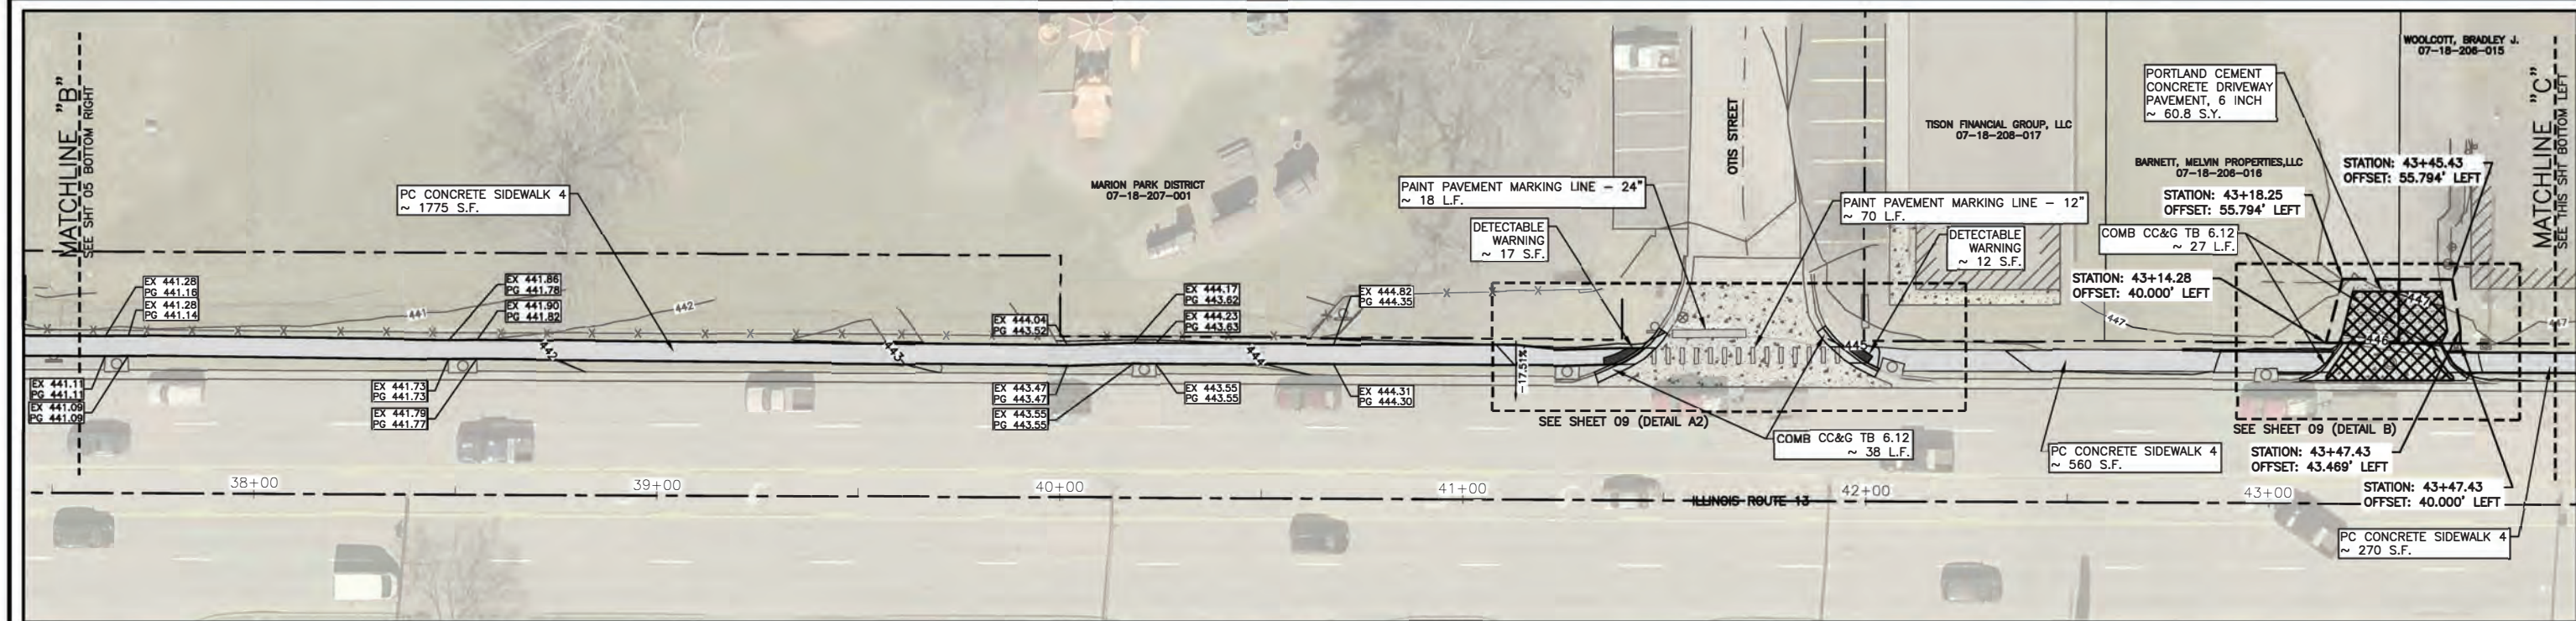


QUANTITIES

- PORTLAND CEMENT CONCRETE DRIVEWAY PAVEMENT, 6 INCH - 320.4 S.Y.
- PC CONCRETE SIDEWALK 4 - 4130 S.F.
- DETECTABLE WARNING - 59 S.F.
- COMB CC&G TB 6.12 - 272 L.F.
- CONCRETE CURB, TYPE B - 113 L.F.
- PAINT PAVEMENT MARKING LINE - 24" - 31 L.F.
- PAINT PAVEMENT MARKING LINE - 12" - 115 L.F.

LEGEND

- PROPOSED PCC SIDEWALK, 4"
- PROPOSED PCC DRIVEWAY PAVEMENT
- PROPOSED PCC MANHOLE TOP
- PROPOSED SCHOOL CROSS WALK SIGN
- DETECTABLE WARNING
- CROSS WALK STRIPING
- CONSTRUCTION EASEMENT

SCALE : 1" = 20'

 

NOTES:

1. SEE SHEET 2 FOR COMPLETE LEGEND.

STATE OF ILLINOIS PROFESSIONAL DESIGN FIRM LICENSE NO. 184-004515

© 2021 ALL RIGHTS RESERVED

CLARIDA & ZIEGLER ENGINEERING CO.
 410 North Court St, P.O. Box 937
 Marion, Illinois 62959
 Phone - (618)993-6411, Fax - (618)993-6750

GRADING PLAN
STATE TO FAIR STREET SIDEWALK
CITY OF MARION, ILLINOIS


REVISIONS	
DATE	NO.

Date: DEC. 2021 DR. By: CWB CK'D By: CWB
 Scale: 1"=20' Job No. 18019 Sheet No. 07 of 19


CONTRACT NO.: 99665

P:\18019 - State to Fair Sidewalks\Drawings - Plans\Production\06-10 Grading Plan & Sidewalk Details.dwg 12-17-21 02:28:47 PM Josh


P:\18019 - State to Fair Sidewalks\Drawings - Plans\Production\06-10 Grading Plan & Sidewalk Details.dwg 12-17-21 02:31:09 PM Josh

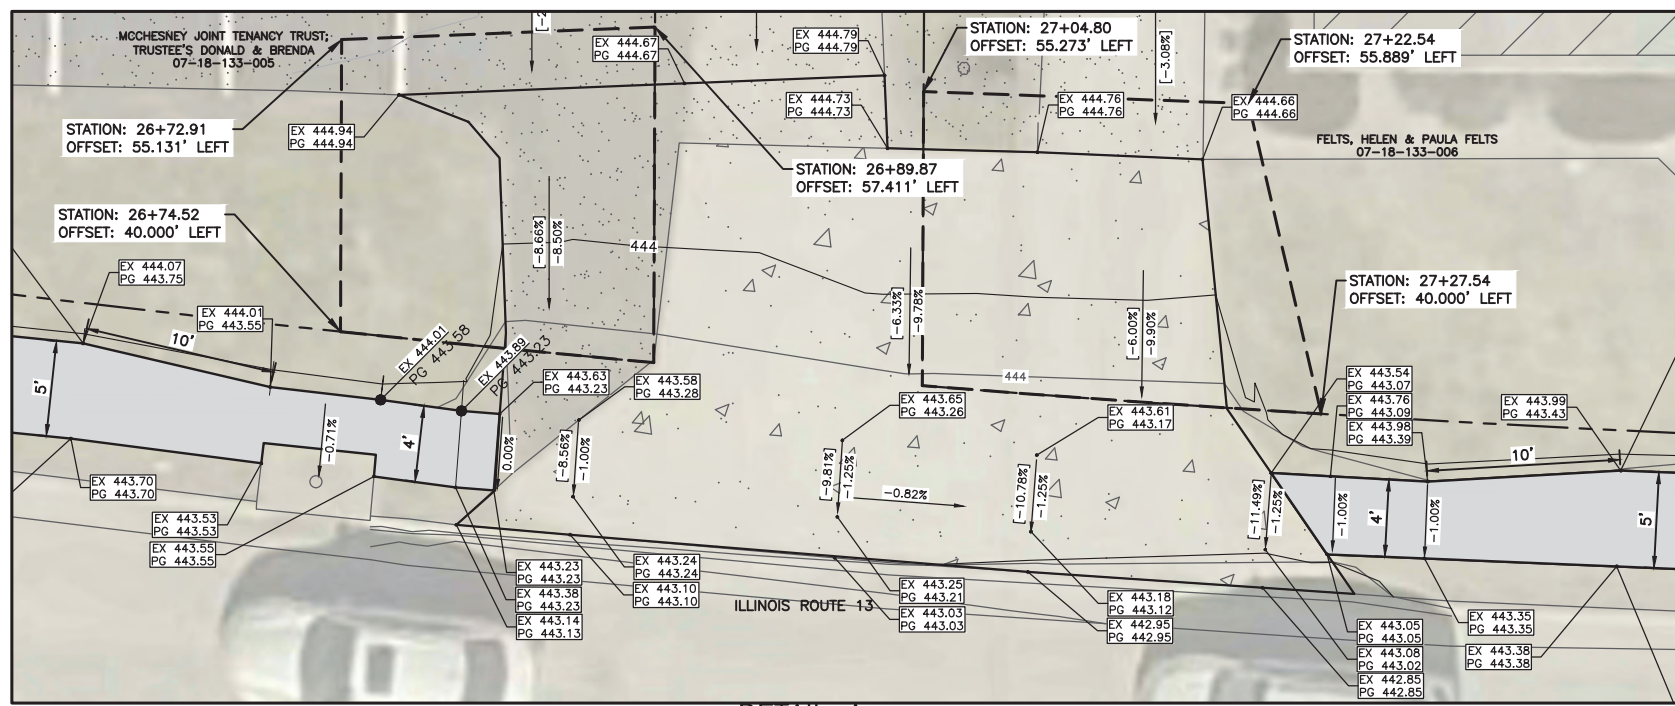


DETAIL A

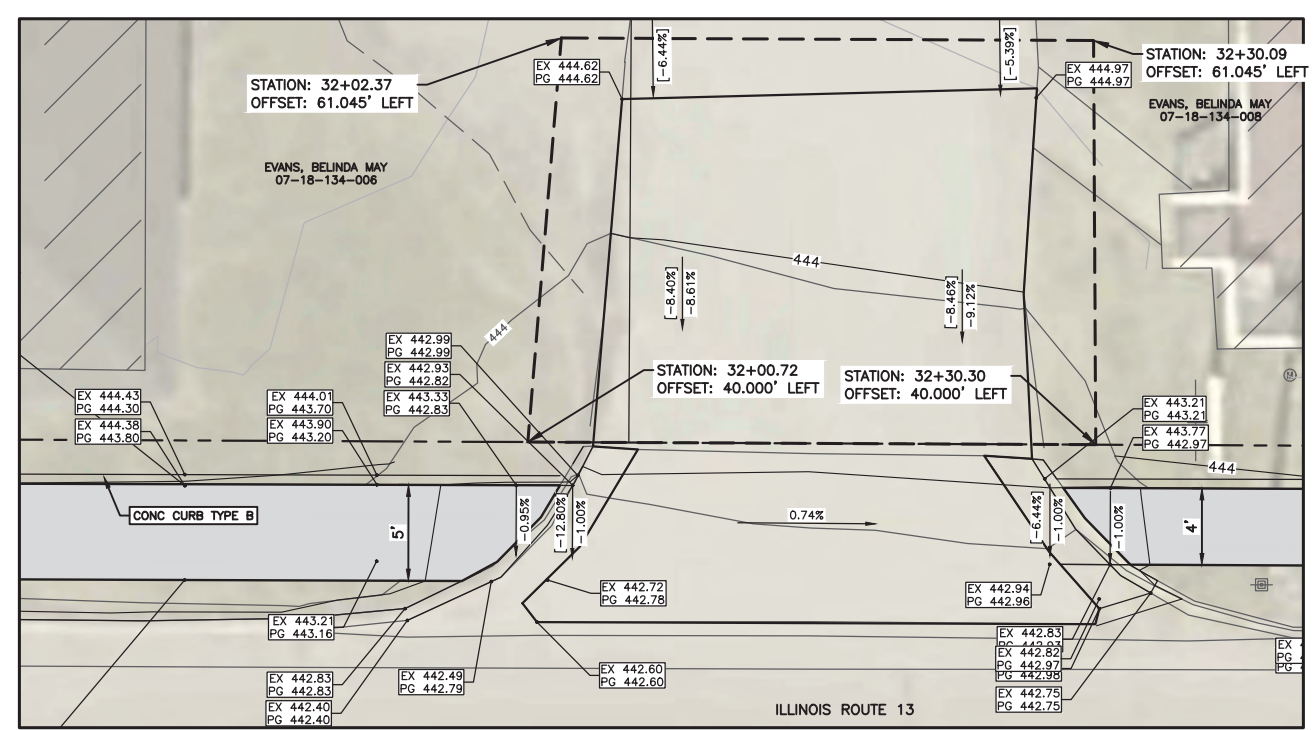

DETAIL D

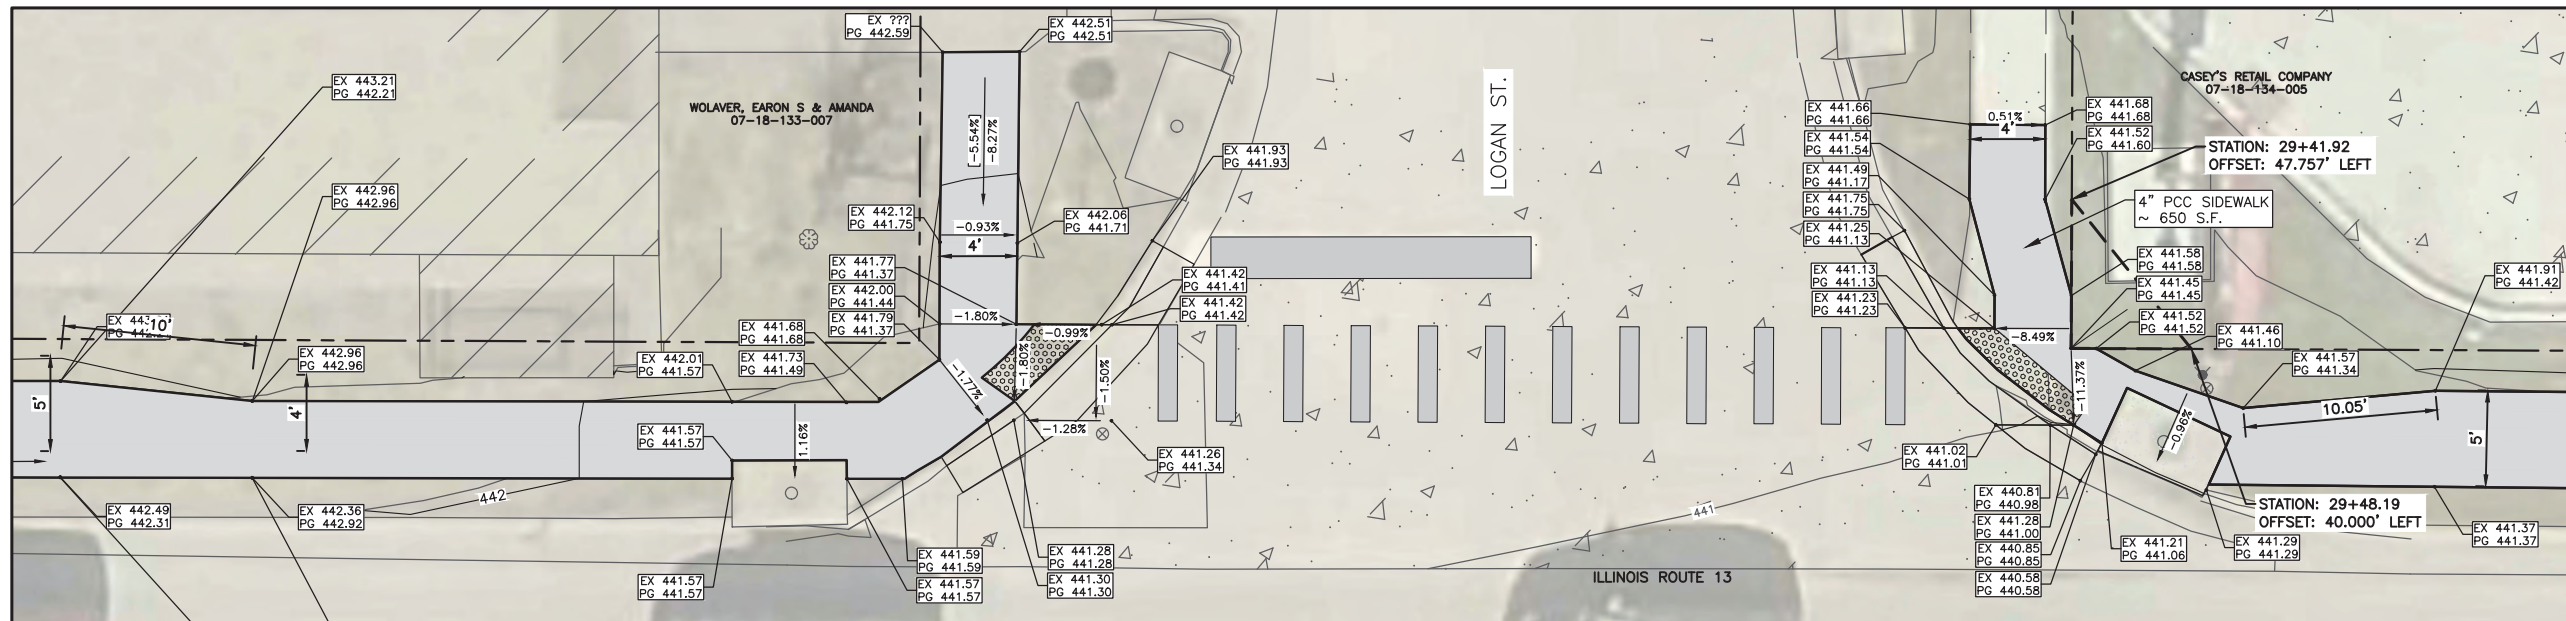

DETAIL B

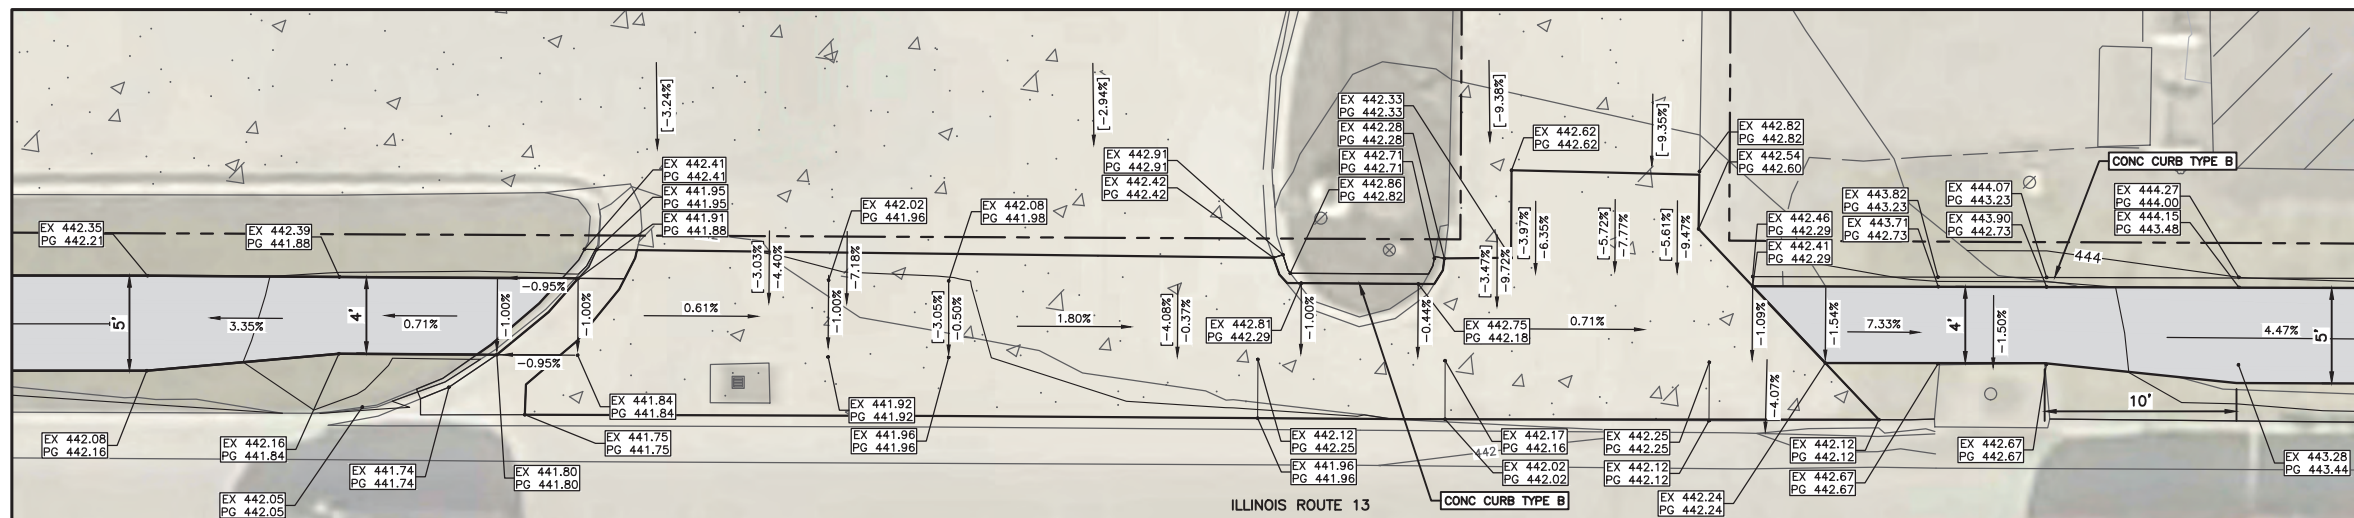


DETAIL C

LEGEND

- PROPOSED PCC SIDEWALK, 4"
- PROPOSED PCC SIDEWALK, 6"
- PROPOSED PCC MANHOLE TOP
- PROPOSED SCHOOL CROSS WALK SIGN
- DETECTABLE WARNING
- CROSS WALK STRIPING
- CONSTRUCTION EASEMENT

SCALE : 1" = 5'

 

REVISIONS	
DATE	NO.

STATE OF ILLINOIS PROFESSIONAL DESIGN FIRM LICENSE NO. 184-004515


© 2021 ALL RIGHTS RESERVED

CLARIDA & ZIEGLER ENGINEERING CO.
 410 North Court St, P.O. Box 937
 Marion, Illinois 62959
 Phone - (618)993-6411, Fax - (618)993-6750


SIDEWALK DETAILS
STATE TO FAIR STREET SIDEWALK
CITY OF MARION, ILLINOIS

Date DEC. 2021 DR. By CWB CK'D By CWB
 Scale 1"=20' Job No. 18019 Sheet No. 08 of 19


CONTRACT NO.: 99665

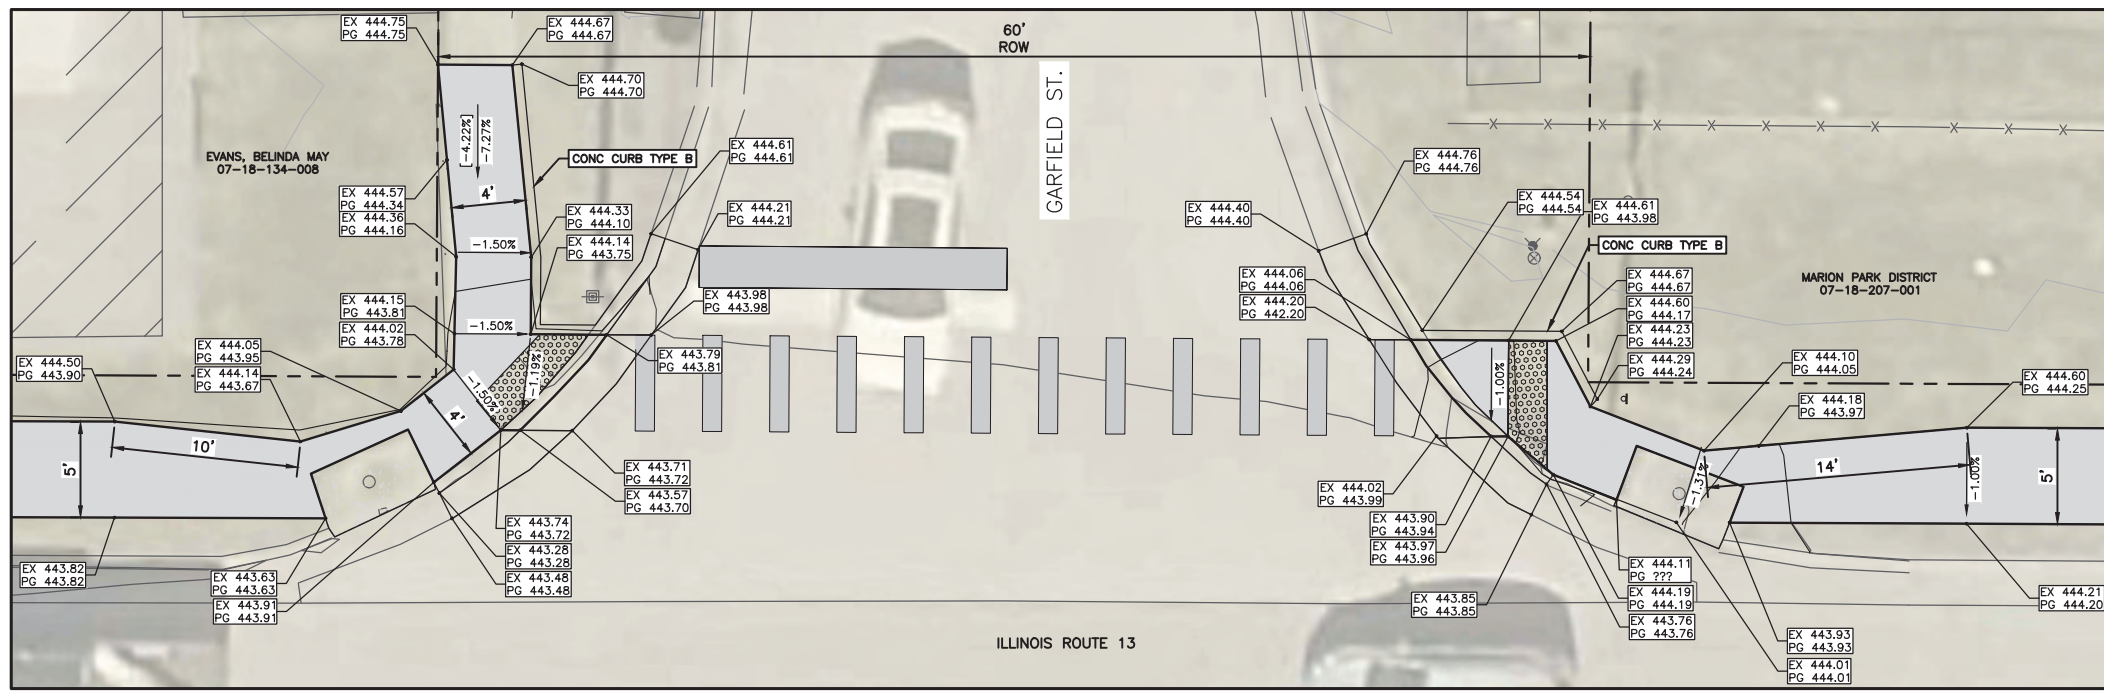


DETAIL A1

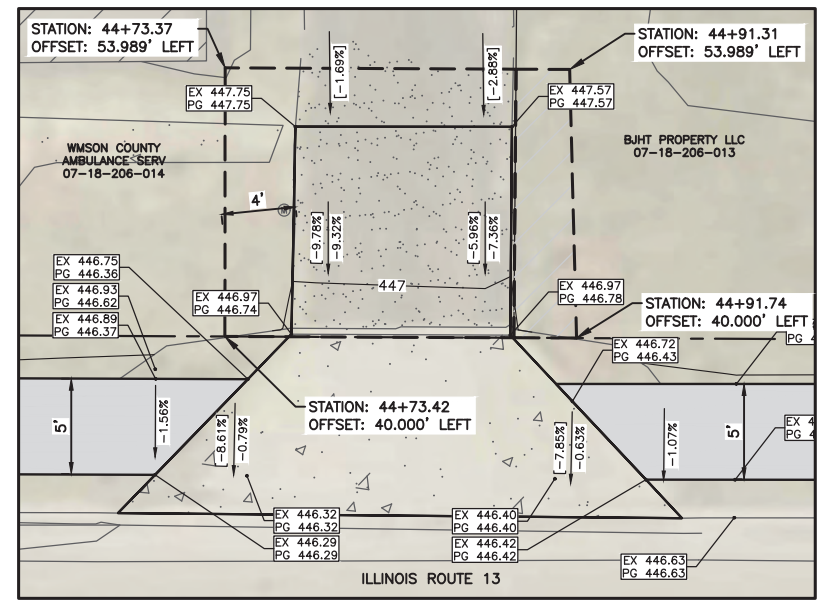


DETAIL D

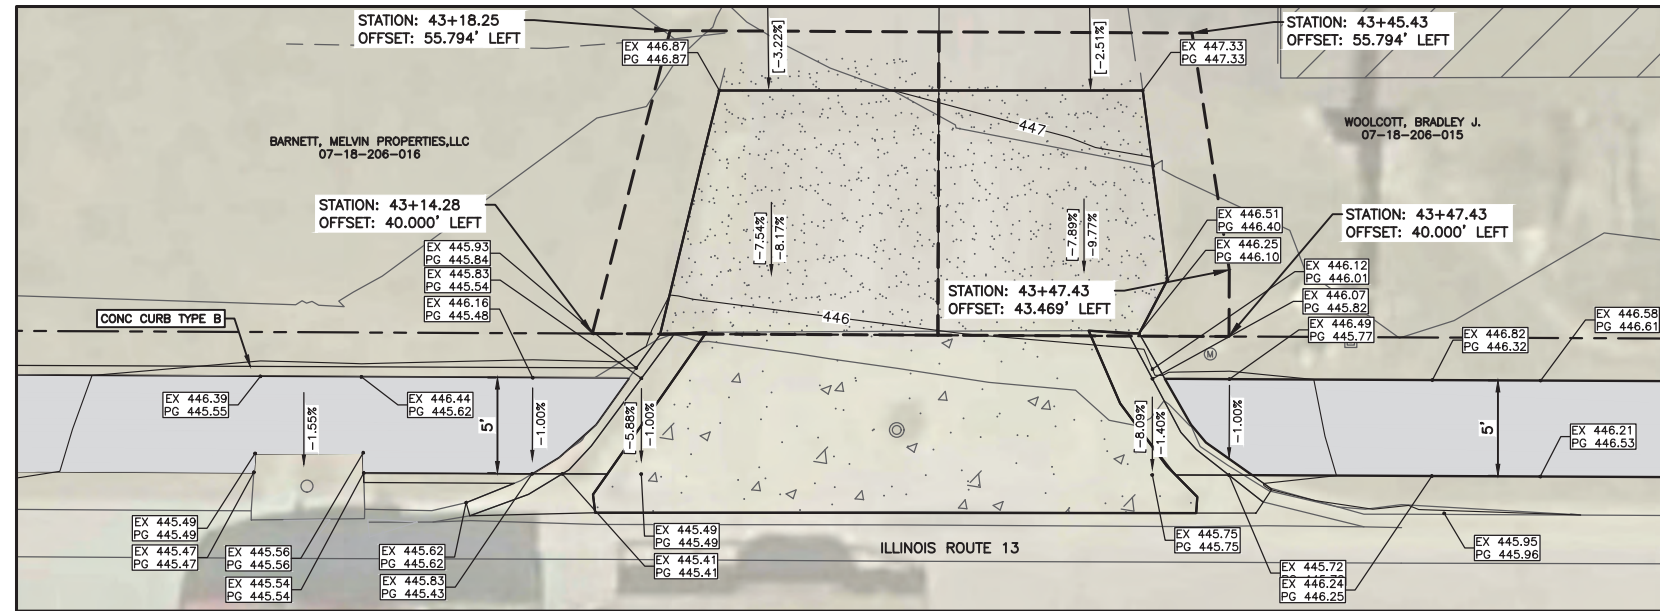

DETAIL B

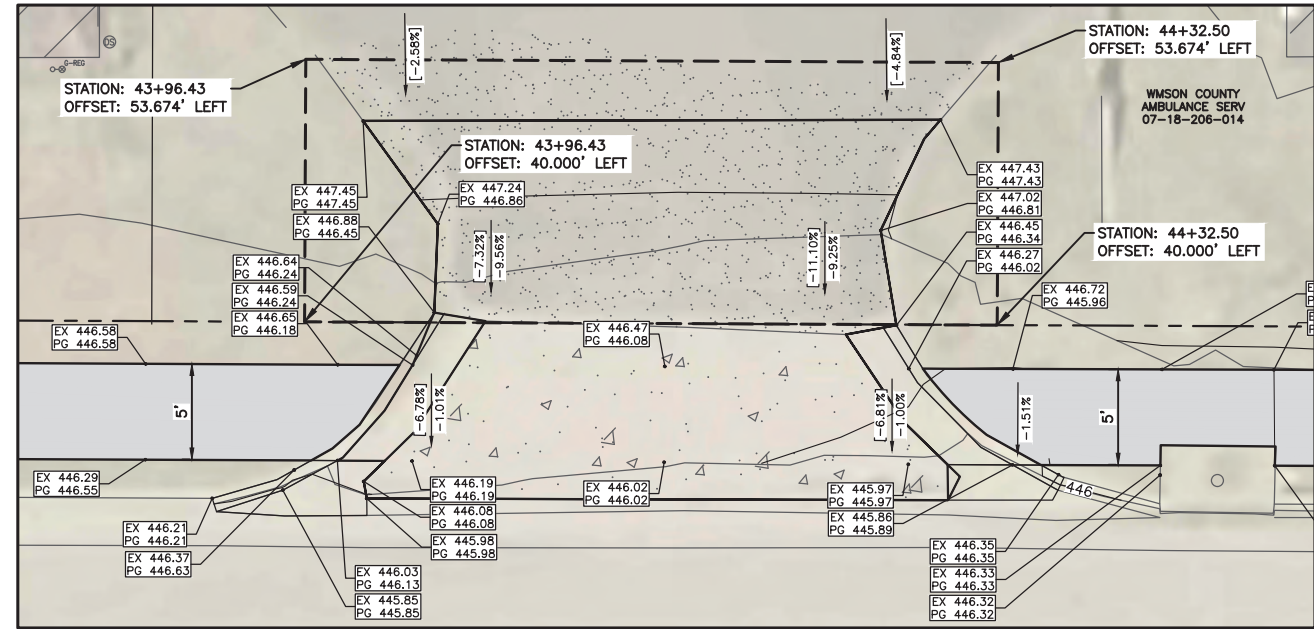

DETAIL C

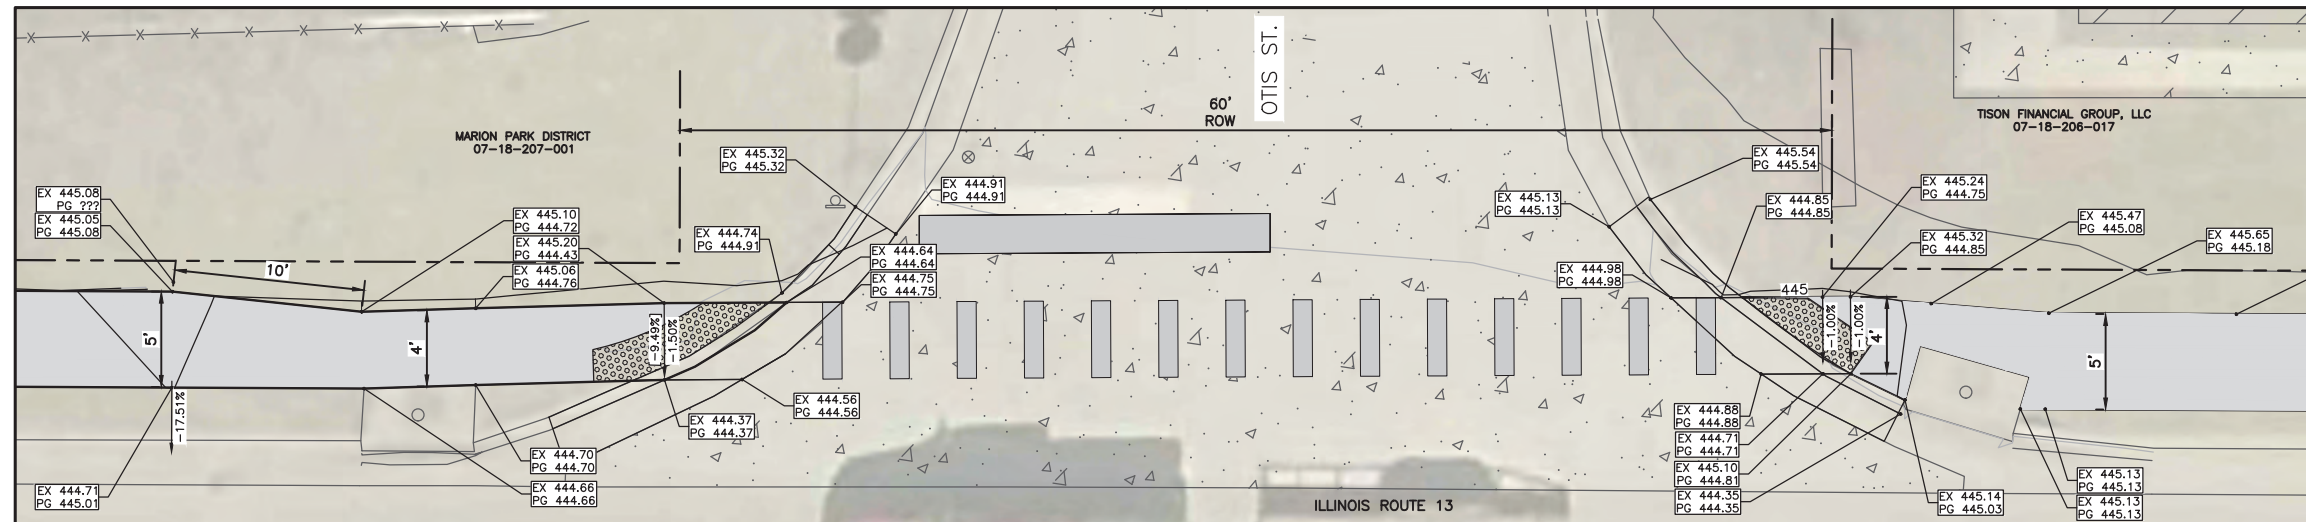

DETAIL A2

LEGEND

- PROPOSED PCC SIDEWALK, 4"
- PROPOSED PCC SIDEWALK, 6"
- PROPOSED PCC MANHOLE TOP
- CONSTRUCTION EASEMENT
- PROPOSED SCHOOL CROSS WALK SIGN
- DETECTABLE WARNING
- CROSS WALK STRIPING

SCALE : 1" = 5'



STATE OF ILLINOIS PROFESSIONAL DESIGN FIRM LICENSE NO. 184-004515

REVISIONS	
DATE	NO.


© 2021 ALL RIGHTS RESERVED
CLARIDA & ZIEGLER ENGINEERING CO.
 410 North Court St, P.O. Box 937
 Marion, Illinois 62959
 Phone - (618)993-6411, Fax - (618)993-6750

SIDEWALK DETAILS
STATE TO FAIR STREET SIDEWALK
CITY OF MARION, ILLINOIS


Date: DEC. 2021 DR. By: CWB CK'D By: CWB
 Scale: 1"=20' Job No.: 18019 Sheet No.: 09 of 19

CONTRACT NO.: 99665


P:\18019 - State to Fair Sidewalks\Drawings - Plans\Production\06-10 Grading Plan & Sidewalk Details.dwg 12-17-21 02:33:33 PM Josh

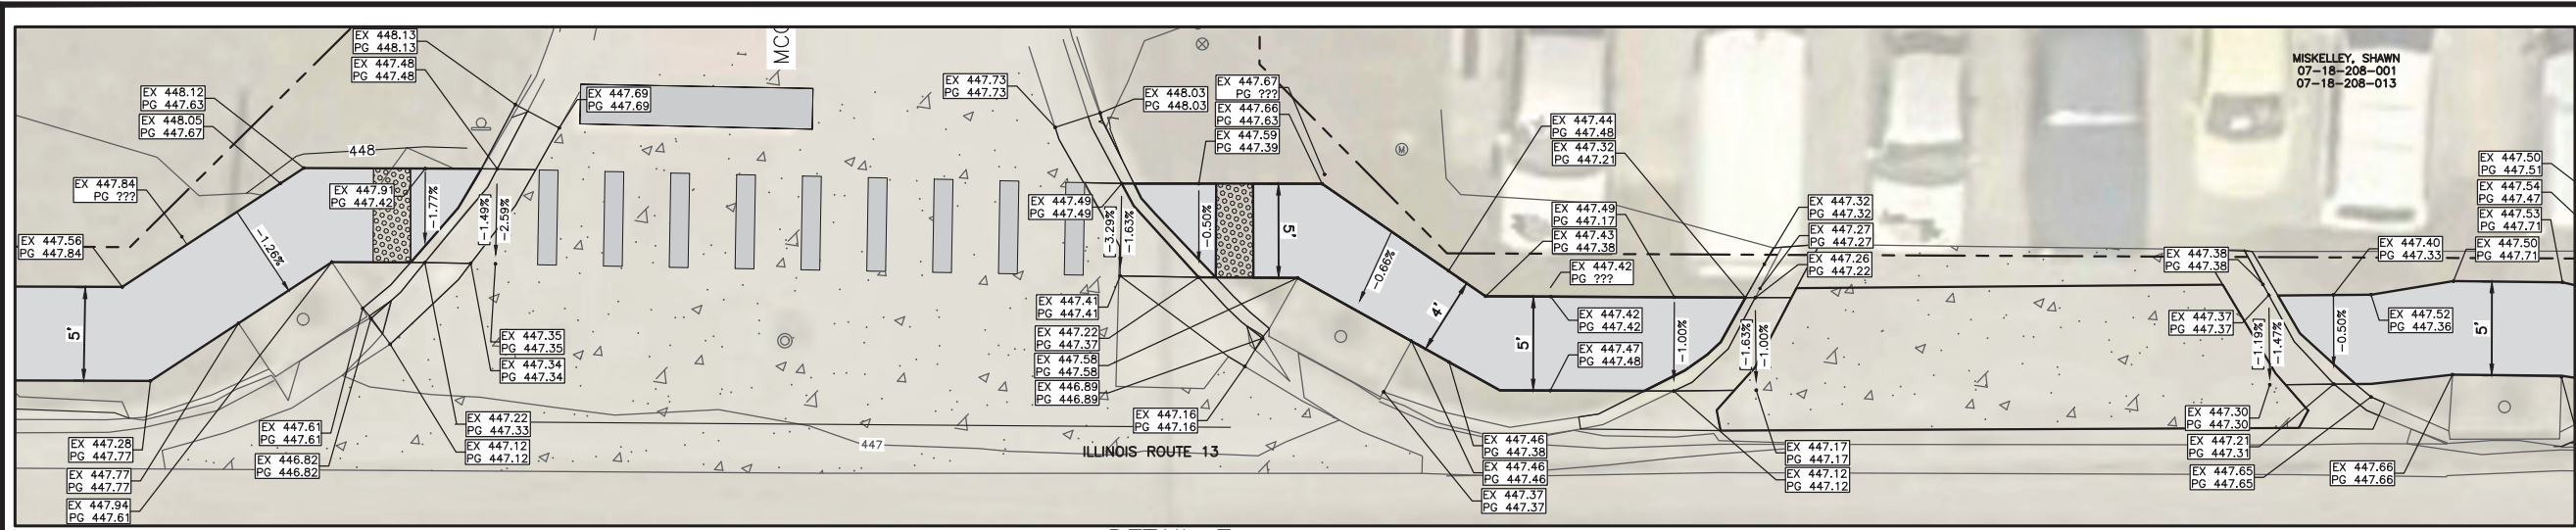

DETAIL F

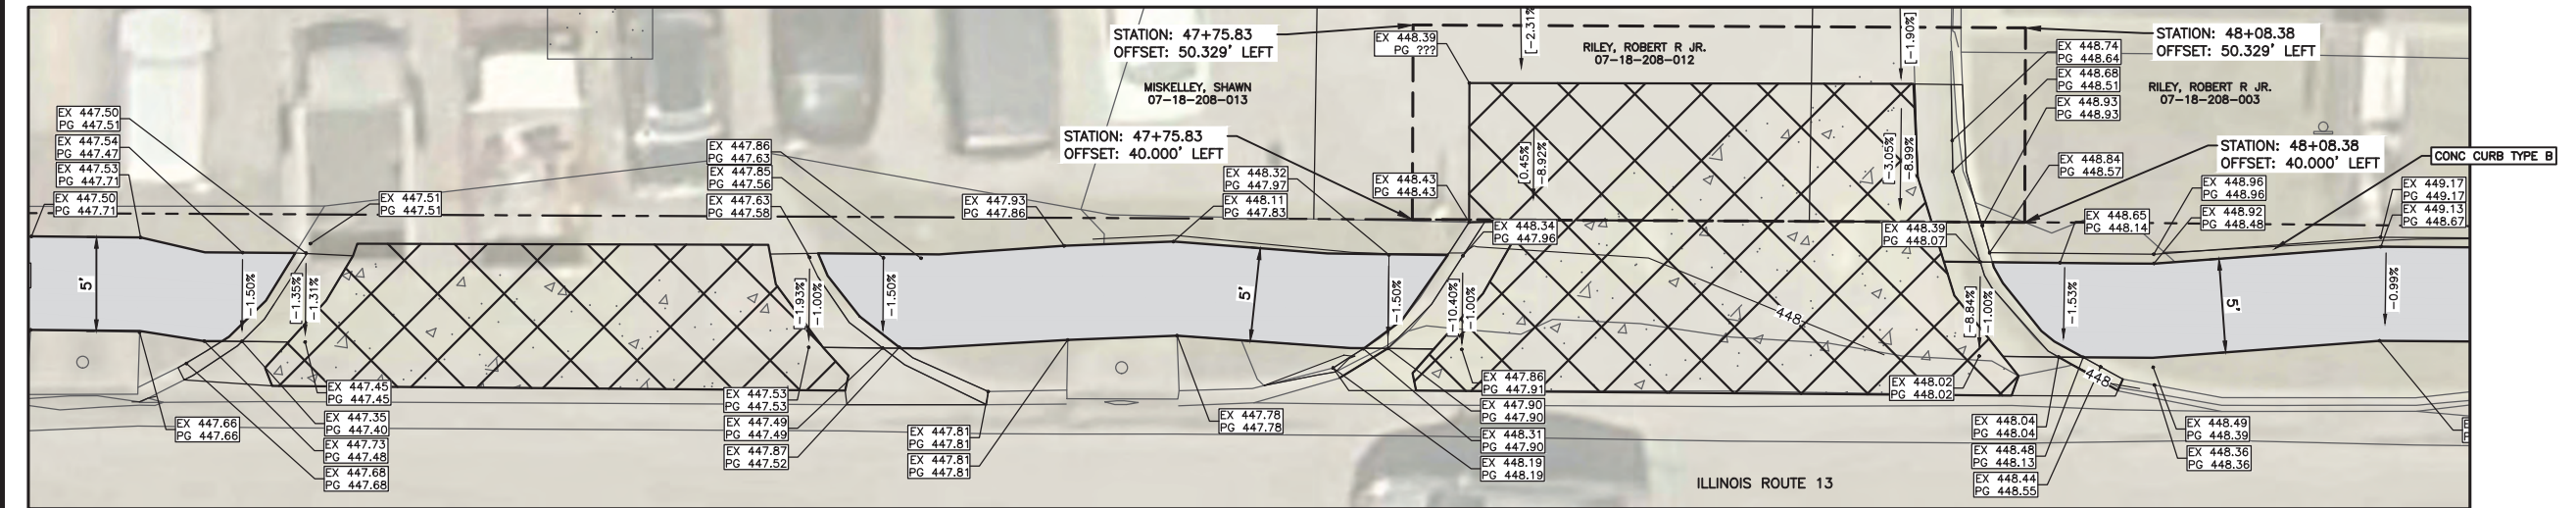

DETAIL G

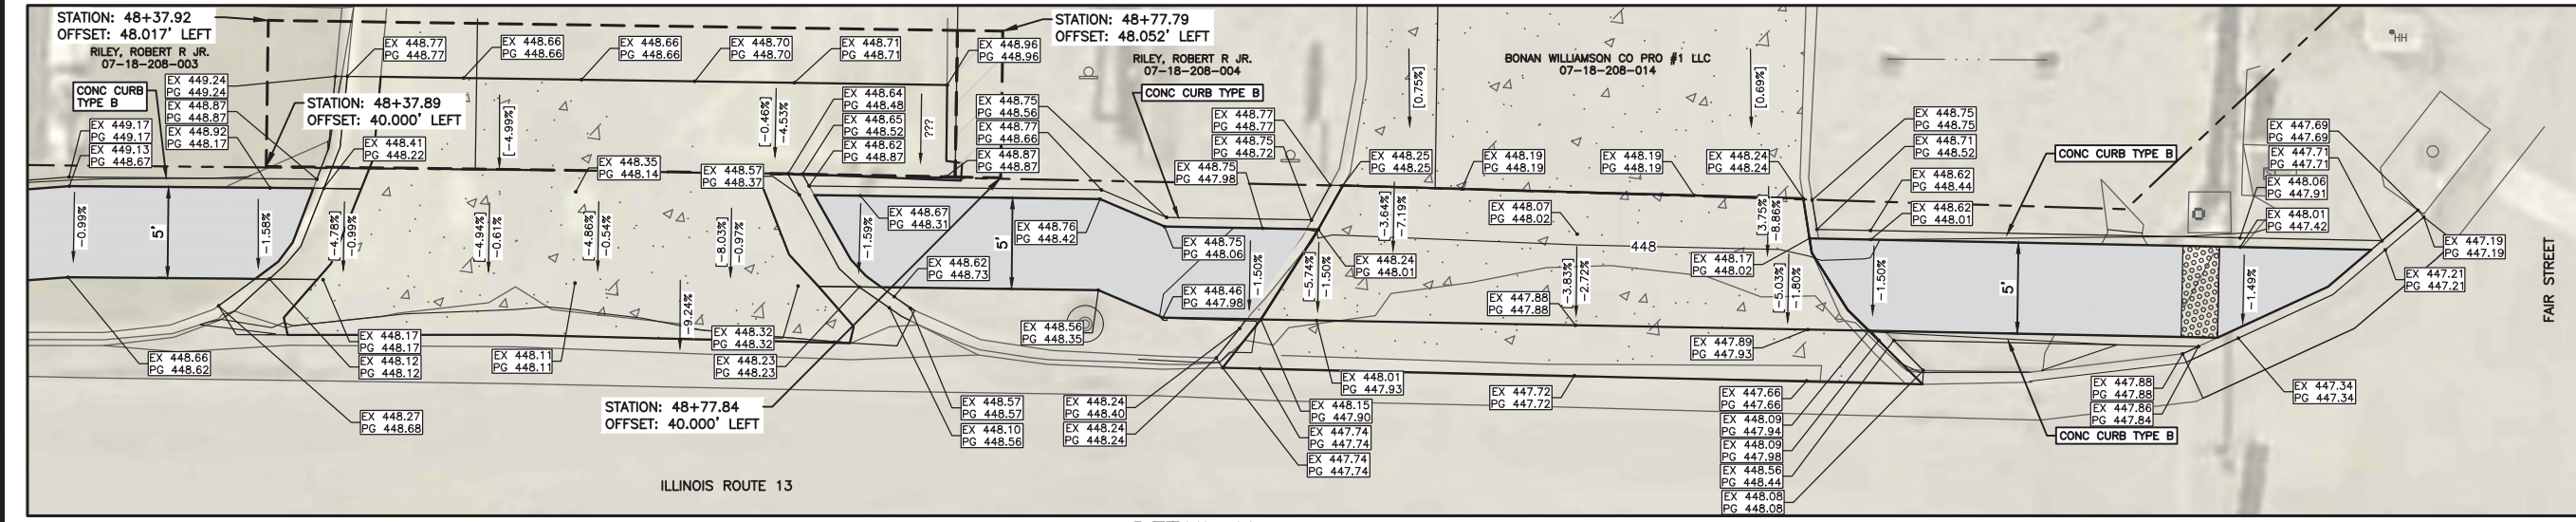

DETAIL H

CONTRACT NO.: 99665



LEGEND

- PROPOSED PCC SIDEWALK, 4"
- PROPOSED PCC SIDEWALK, 6"
- PROPOSED PCC MANHOLE TOP
- PROPOSED SCHOOL CROSS WALK SIGN
- DETECTABLE WARNING
- CROSS WALK STRIPING
- CONSTRUCTION EASEMENT











STATE OF ILLINOIS PROFESSIONAL DESIGN FIRM LICENSE NO. 184-004515

REVISIONS	
DATE	NO.

CLARIDA & ZIEGLER ENGINEERING CO.
 410 North Court St, P.O. Box 937
 Marion, Illinois 62959
 Phone - (618)993-6411, Fax - (618)993-6750

SIDEWALK DETAILS
STATE TO FAIR STREET SIDEWALK
CITY OF MARION, ILLINOIS


Date: DEC. 2021 DR. By: CWB CK'D By: CWB
 Scale: 1"=20' Job No.: 18019 Sheet No.: 10 of 19

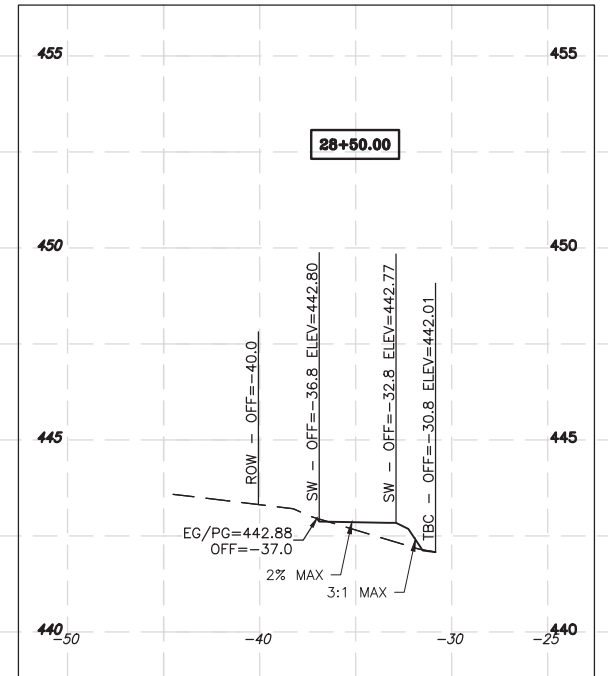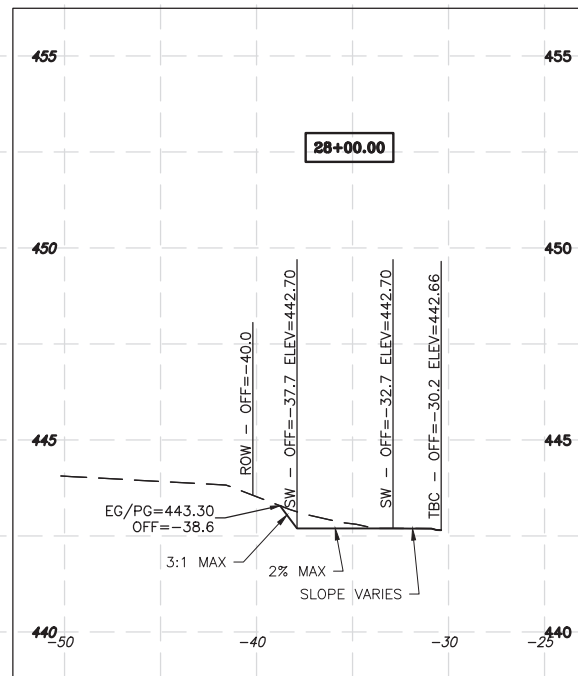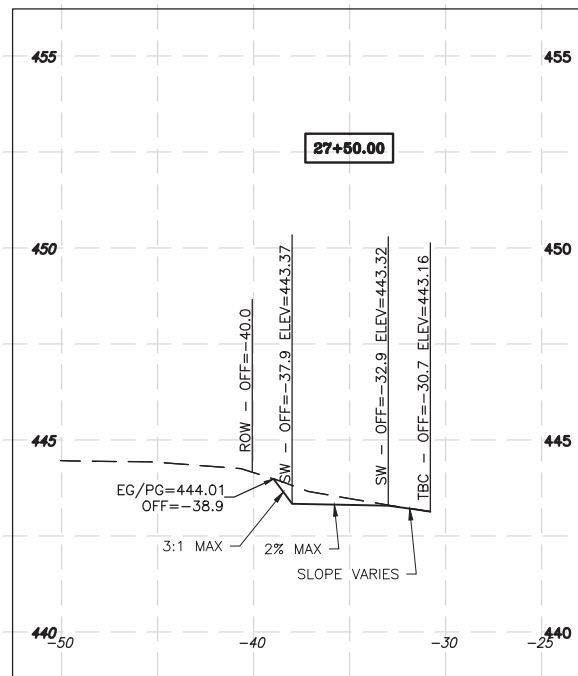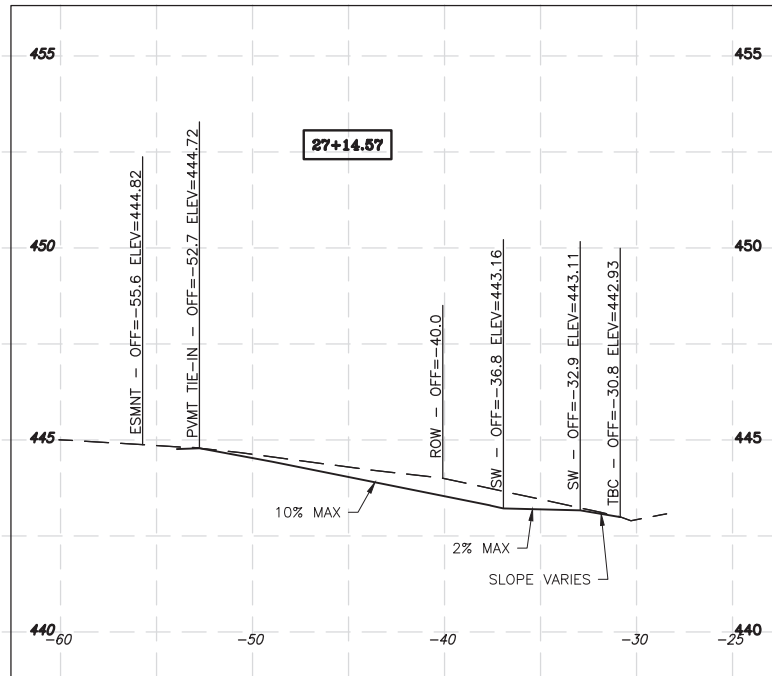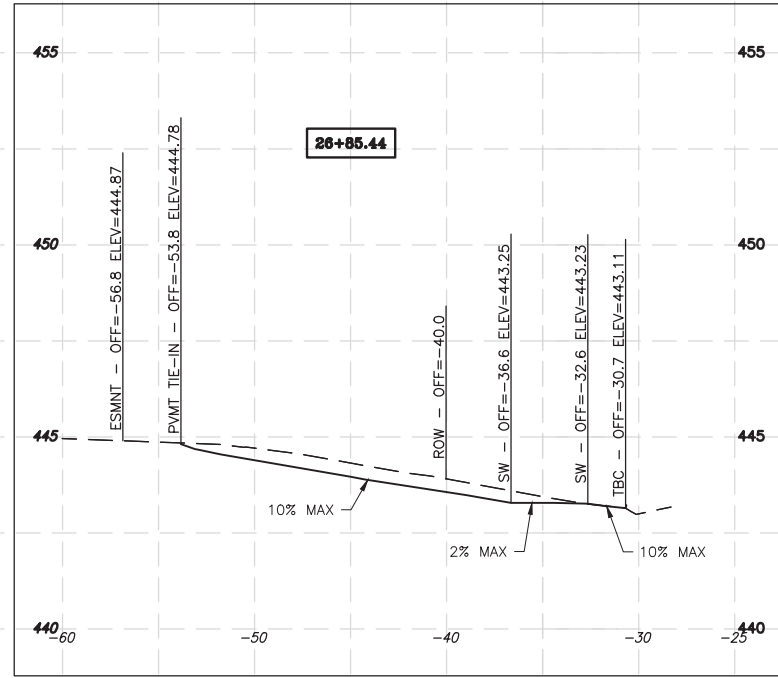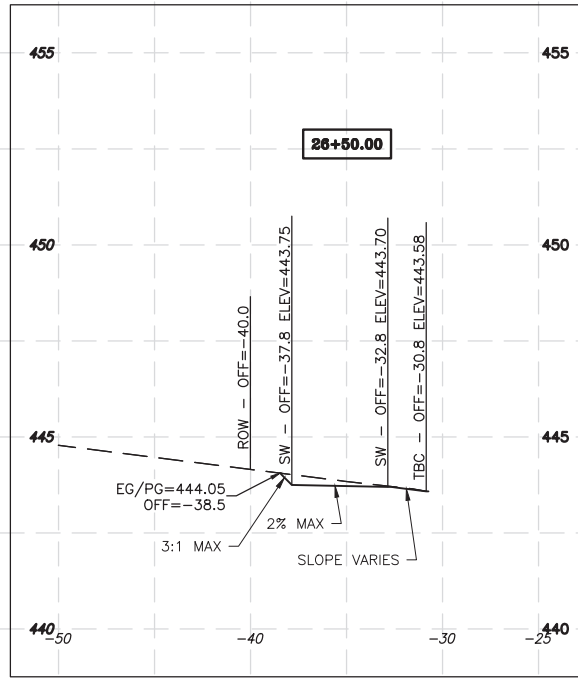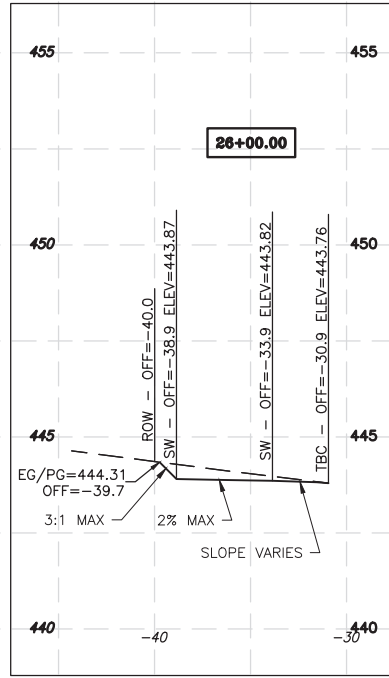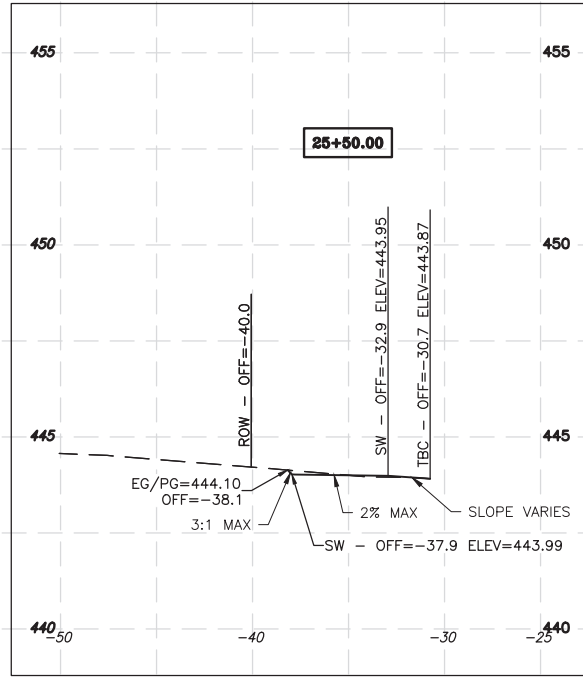

REVISIONS	
DATE	NO.

STATE OF ILLINOIS PROFESSIONAL DESIGN FIRM LICENSE NO. 184-004515

© 2021 ALL RIGHTS RESERVED

 









**CLARIDA & ZIEGLER
ENGINEERING CO.**

410 North Court St, P.O. Box 937
Marion, Illinois 62959
Phone - (618)993-6411, Fax - (618)993-6750

**SECTION VIEWS
STATE TO FAIR STREET SIDEWALK
CITY OF MARION, ILLINOIS**

Date DEC. 2021 DR. By CWB CK'D By CWB

Scale Job No. 18019 Sheet No. 11 of 19

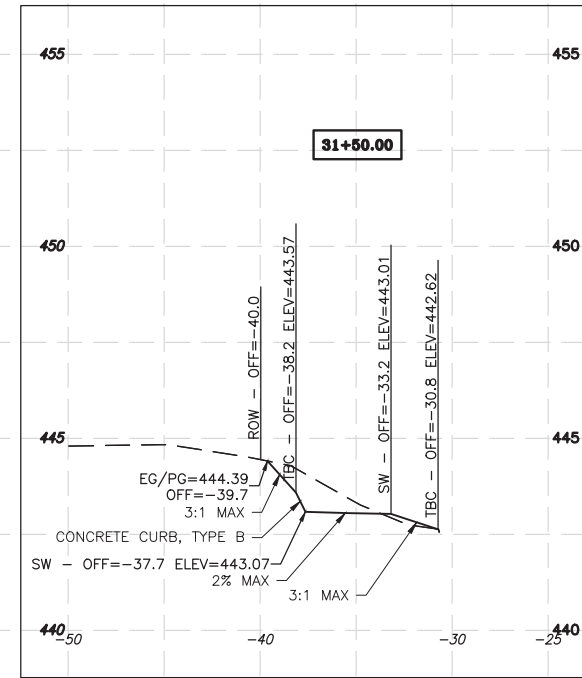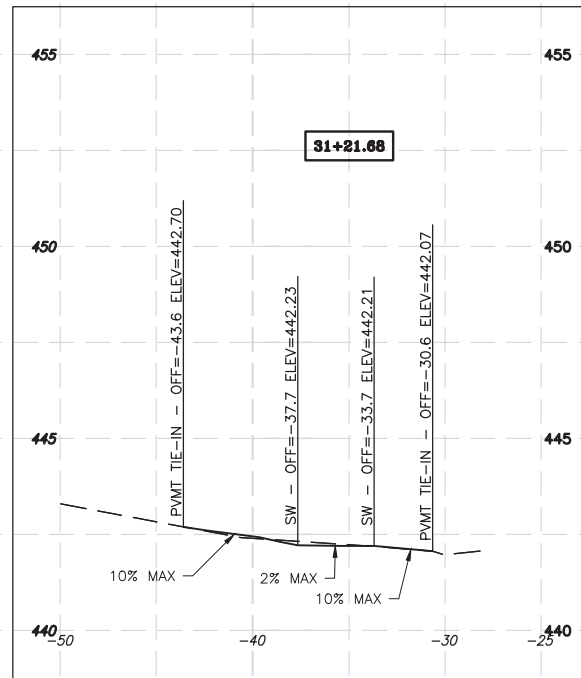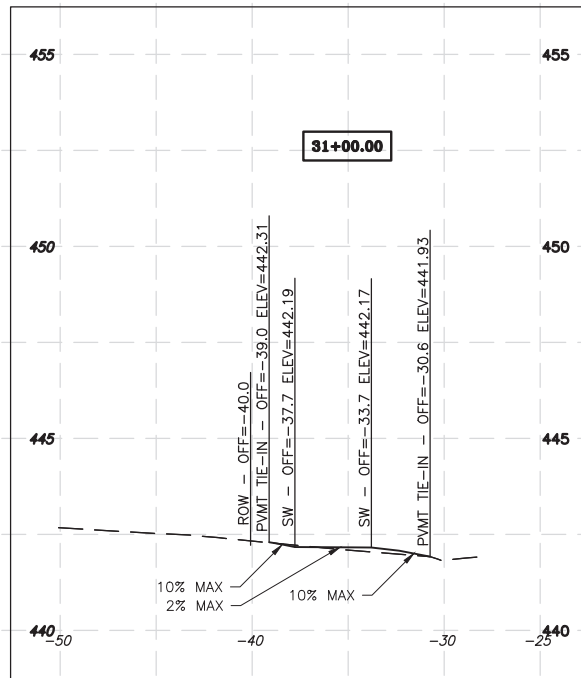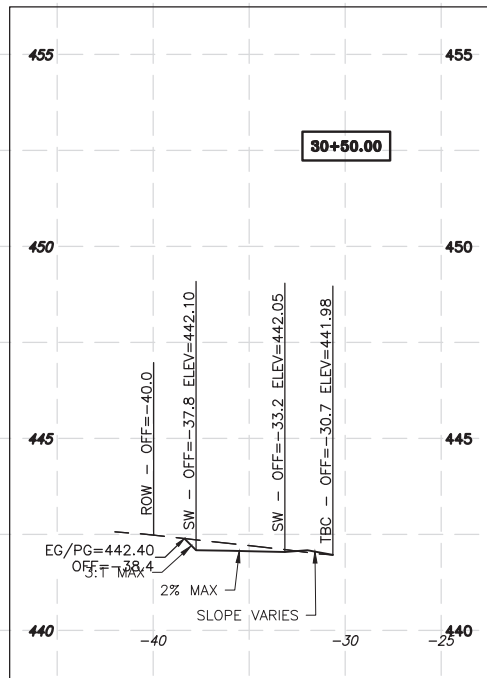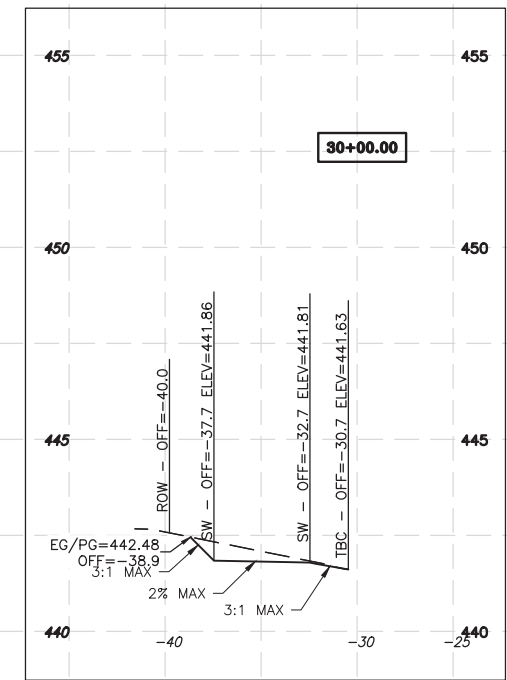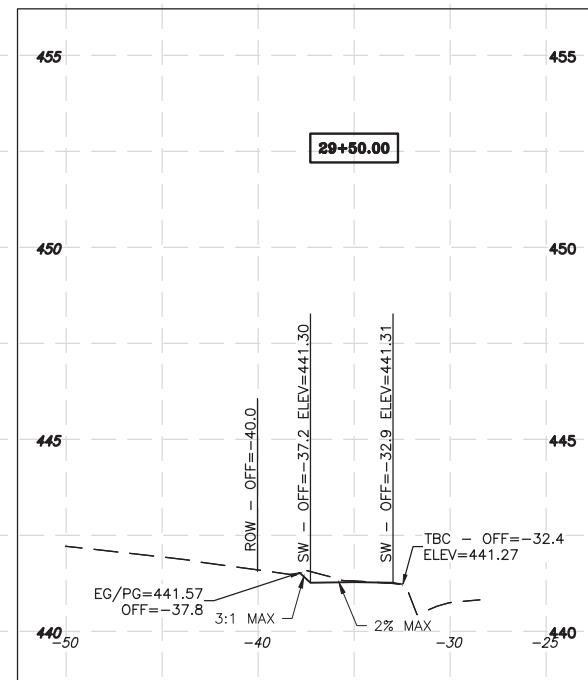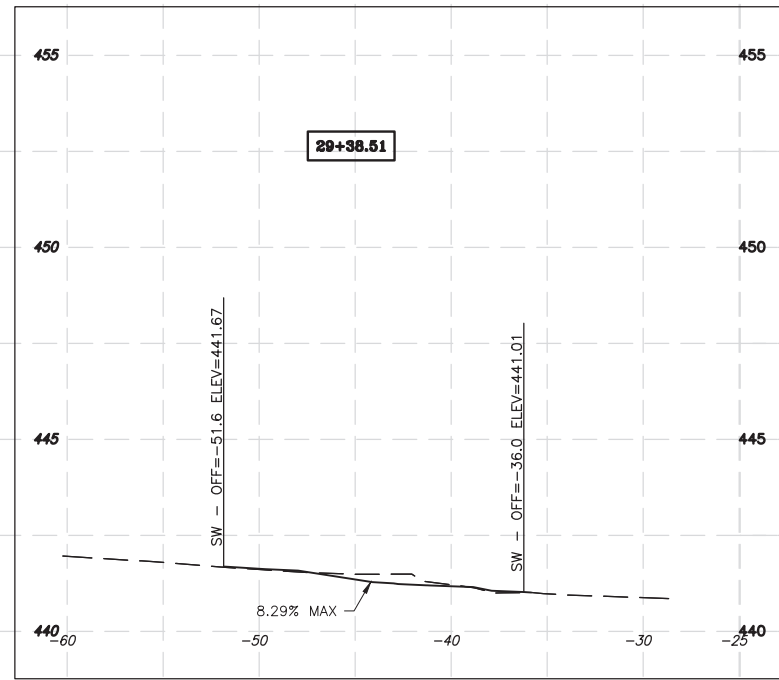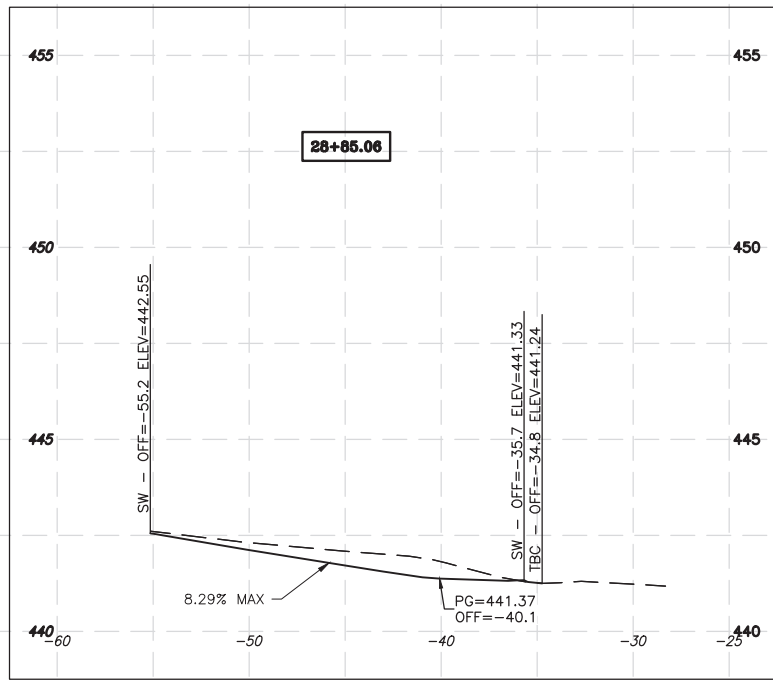

REVISIONS	
DATE	NO.









STATE OF ILLINOIS PROFESSIONAL DESIGN FIRM LICENSE NO. 184-004515

© 2021 ALL RIGHTS RESERVED

CLARIDA & ZIEGLER ENGINEERING CO.
 410 North Court St, P.O. Box 937
 Marion, Illinois 62959
 Phone - (618)993-6411, Fax - (618)993-6750

**SECTION VIEWS
 STATE TO FAIR STREET SIDEWALK
 CITY OF MARION, ILLINOIS**

Date DEC. 2021 DR. By CWB CK'D By CWB
 Scale Job No. 18019 Sheet No. 12 of 19

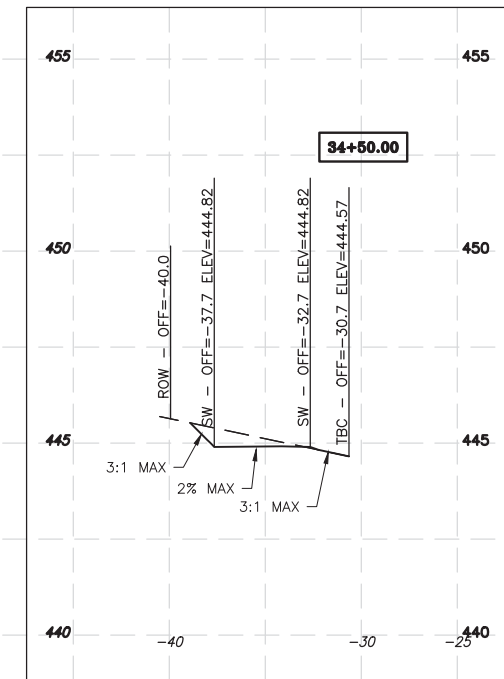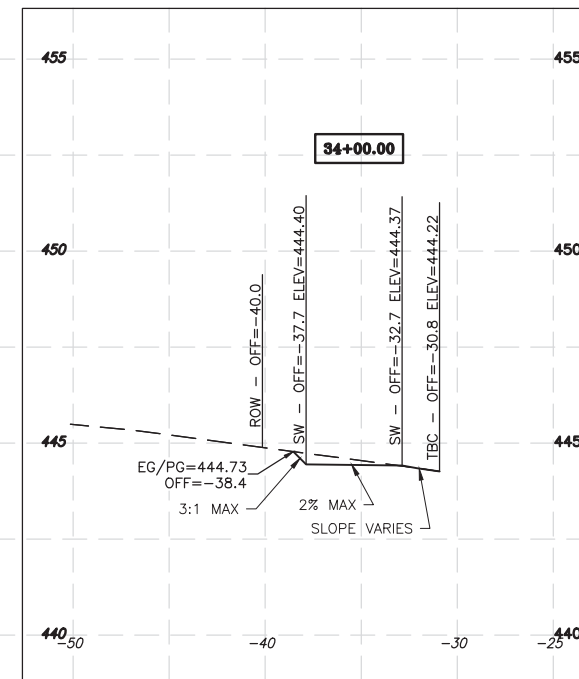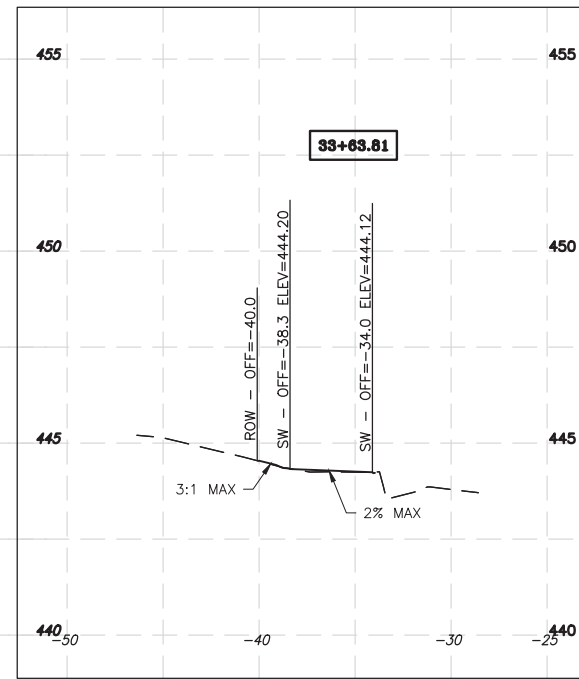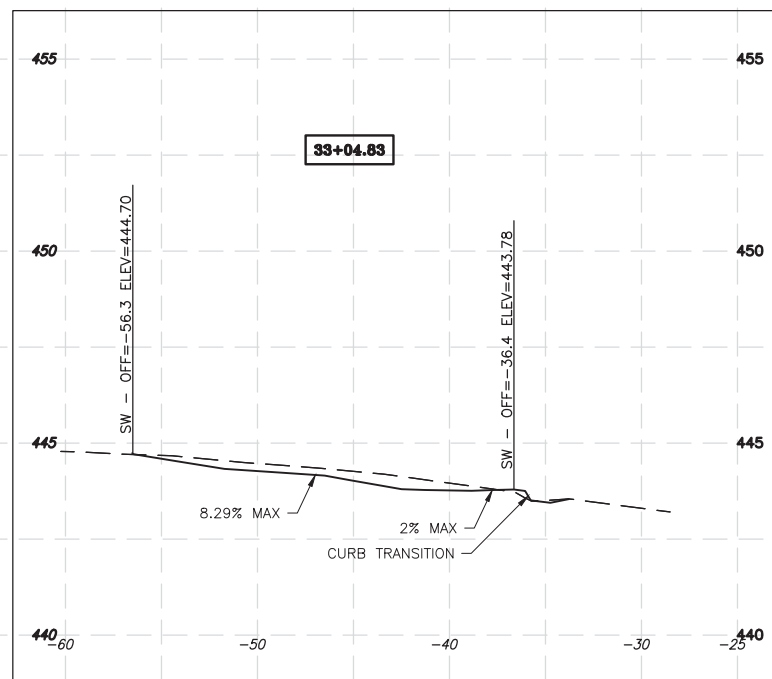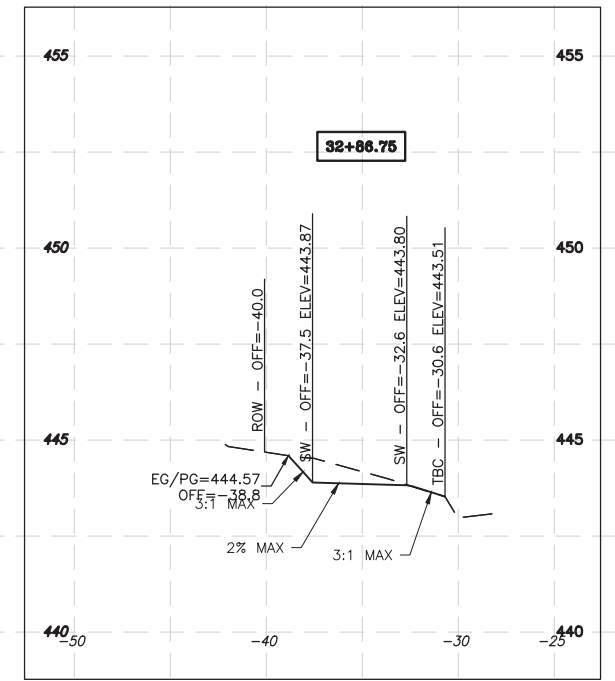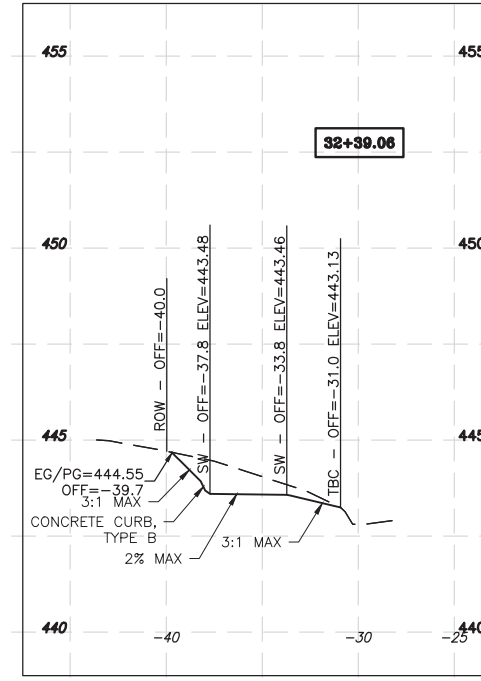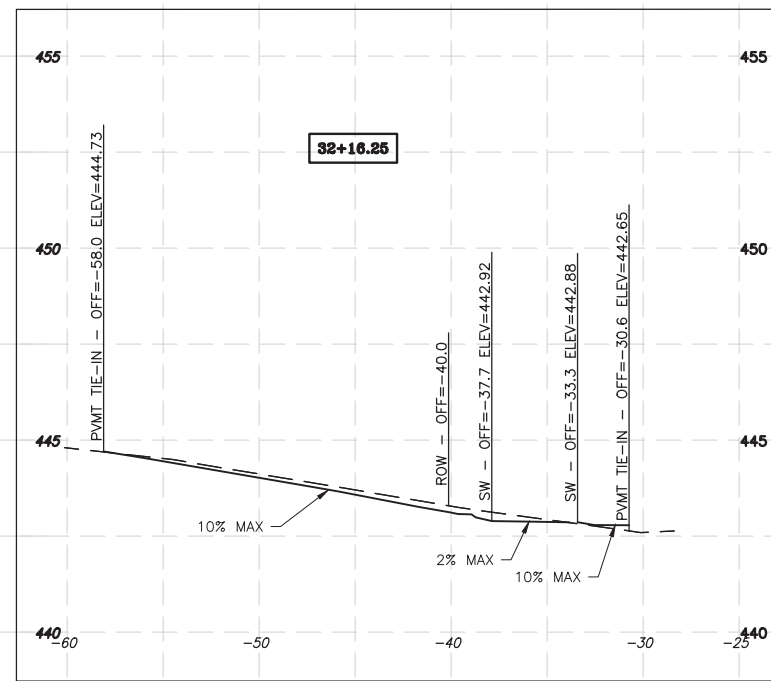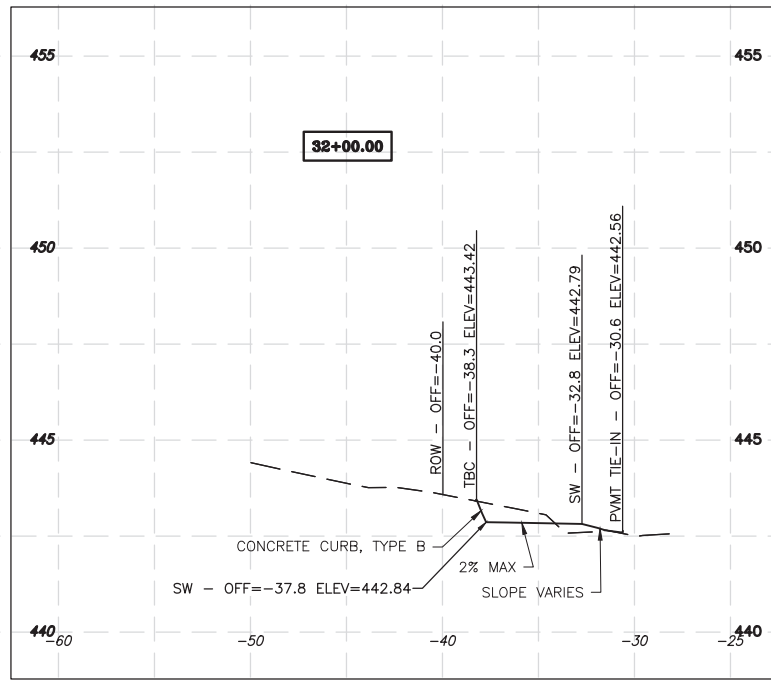

REVISIONS	
DATE	NO.







STATE OF ILLINOIS PROFESSIONAL DESIGN FIRM LICENSE NO. 184-004515

© 2021 ALL RIGHTS RESERVED

CLARIDA & ZIEGLER ENGINEERING CO.
410 North Court St, P.O. Box 937
Marion, Illinois 62959
Phone - (618)993-6411, Fax - (618)993-6750

SECTION VIEWS
STATE TO FAIR STREET SIDEWALK
CITY OF MARION, ILLINOIS

Date DEC. 2021 DR. By CWB CK'D By CWB
Scale Job No. 18019 Sheet No. 13 of 19

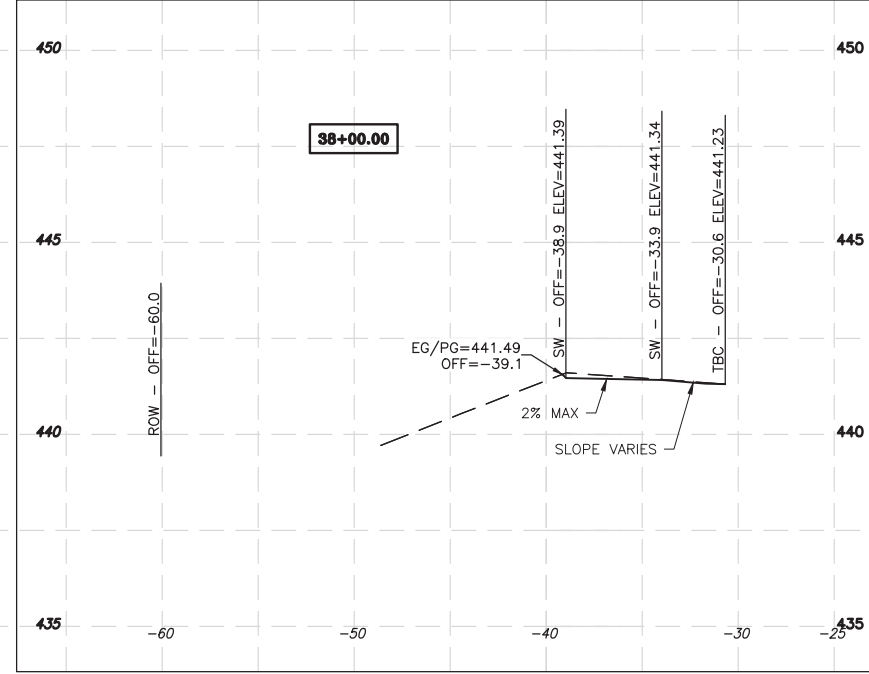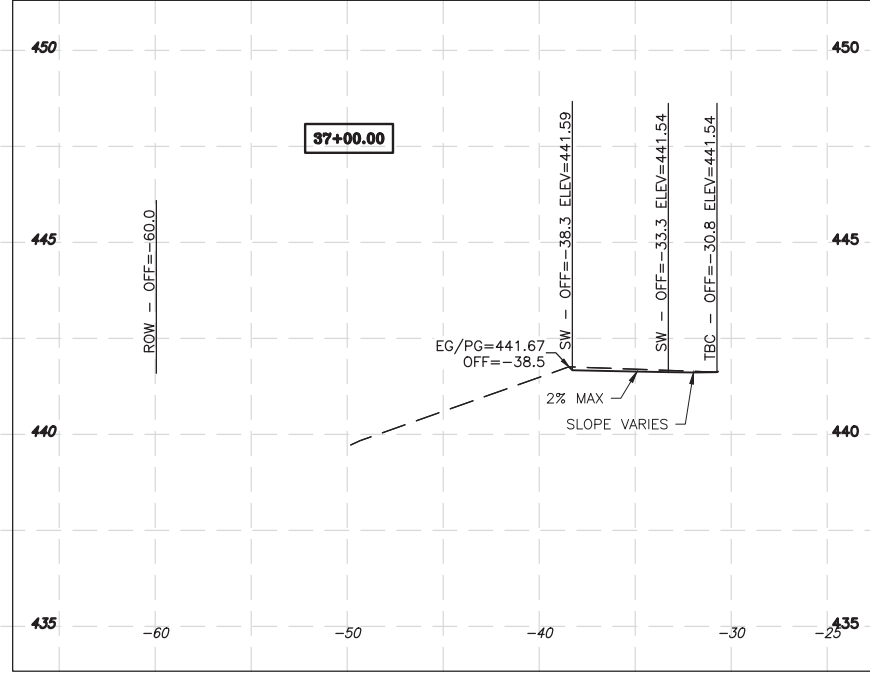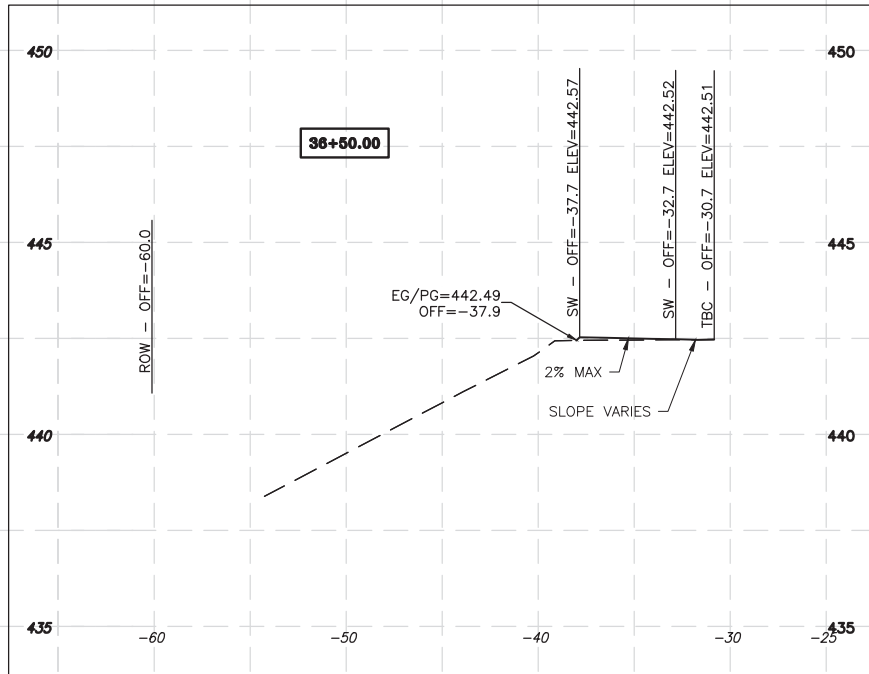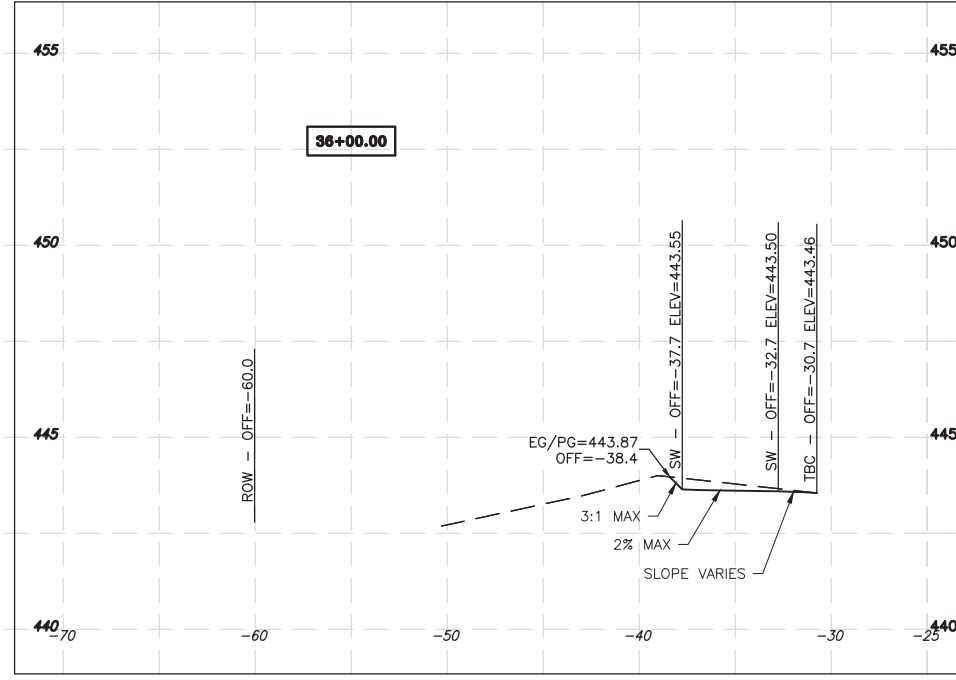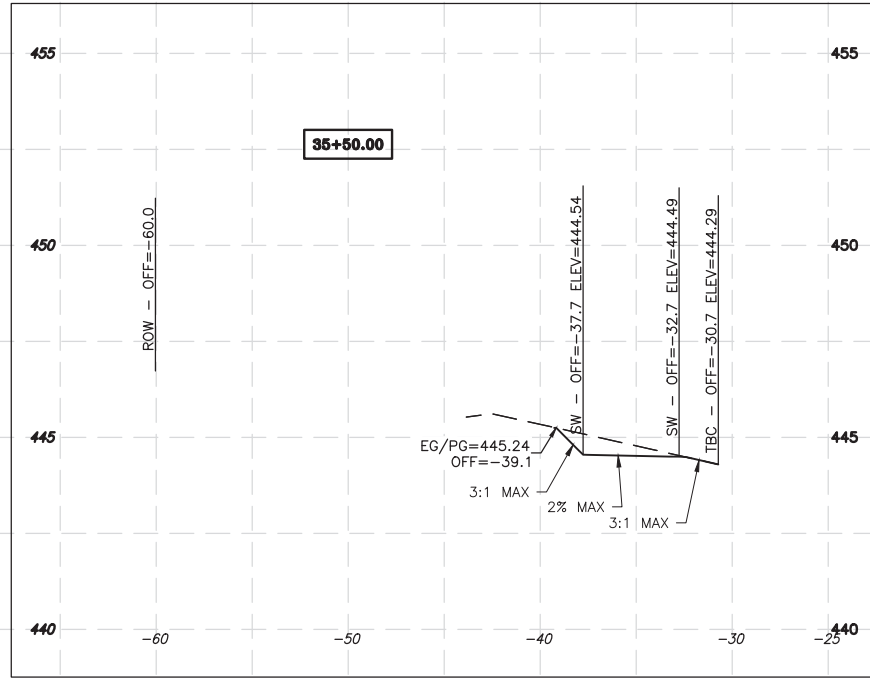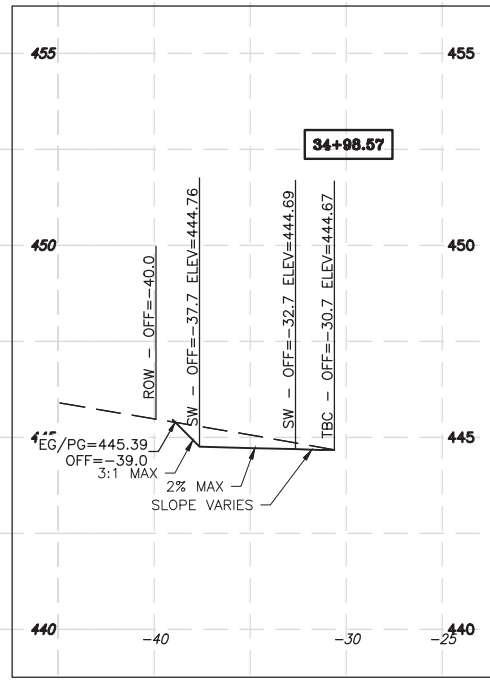

REVISIONS	
DATE	NO.

STATE OF ILLINOIS PROFESSIONAL DESIGN FIRM LICENSE NO. 184-004515

© 2021 ALL RIGHTS RESERVED








CLARIDA & ZIEGLER
ENGINEERING CO.

410 North Court St, P.O. Box 937
Marion, Illinois 62959
Phone - (618)993-6411, Fax - (618)993-6750

SECTION VIEWS
STATE TO FAIR STREET SIDEWALK
CITY OF MARION, ILLINOIS

Date DEC. 2021 DR. By CWB CK'D By CWB

Scale _____ Job No. 18019 Sheet No. 14 of 19

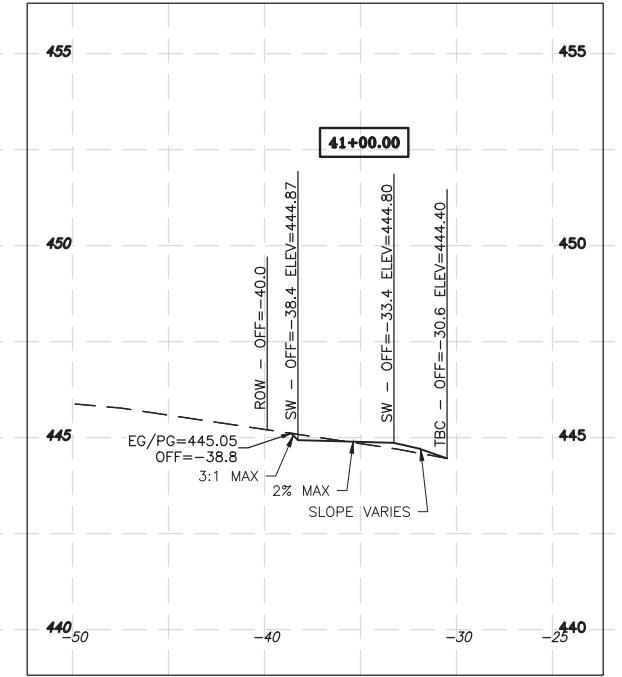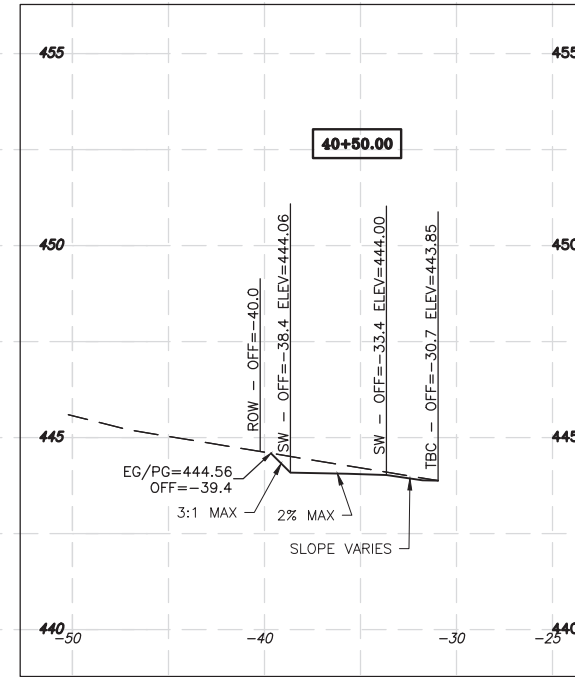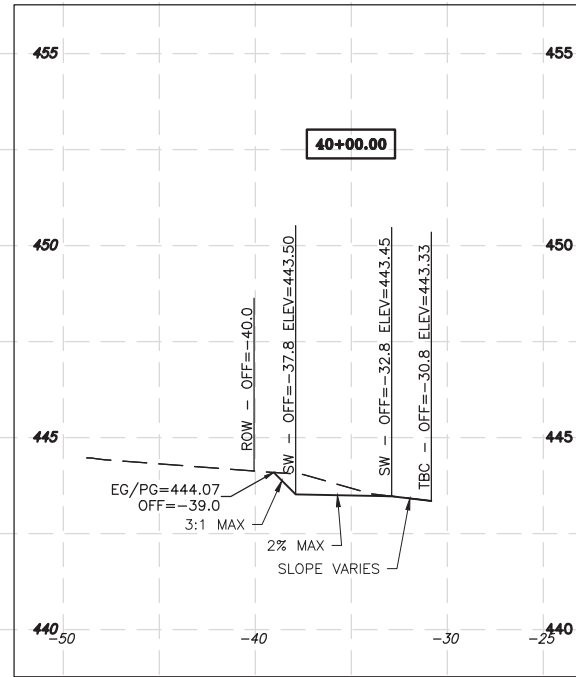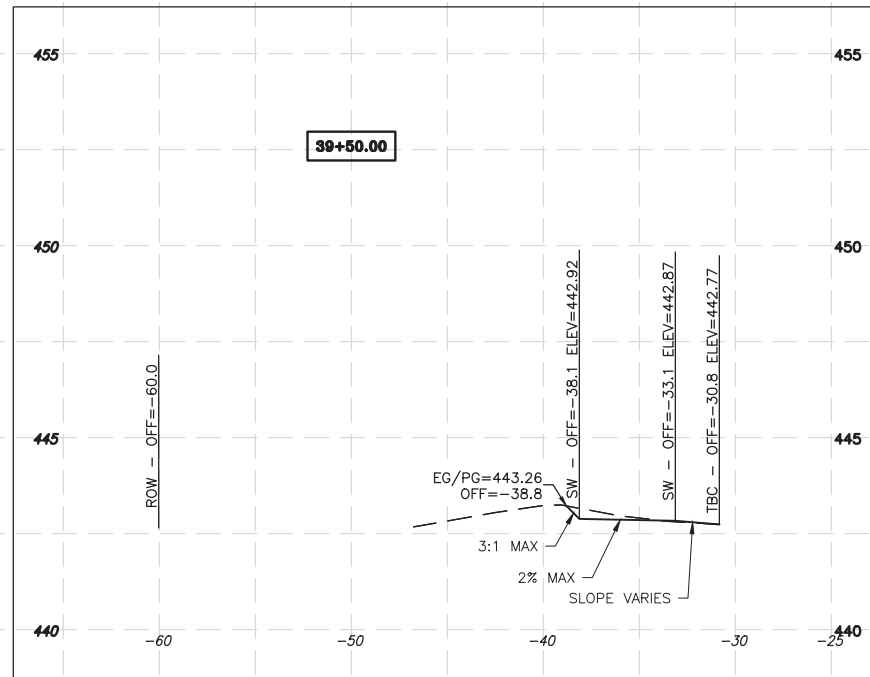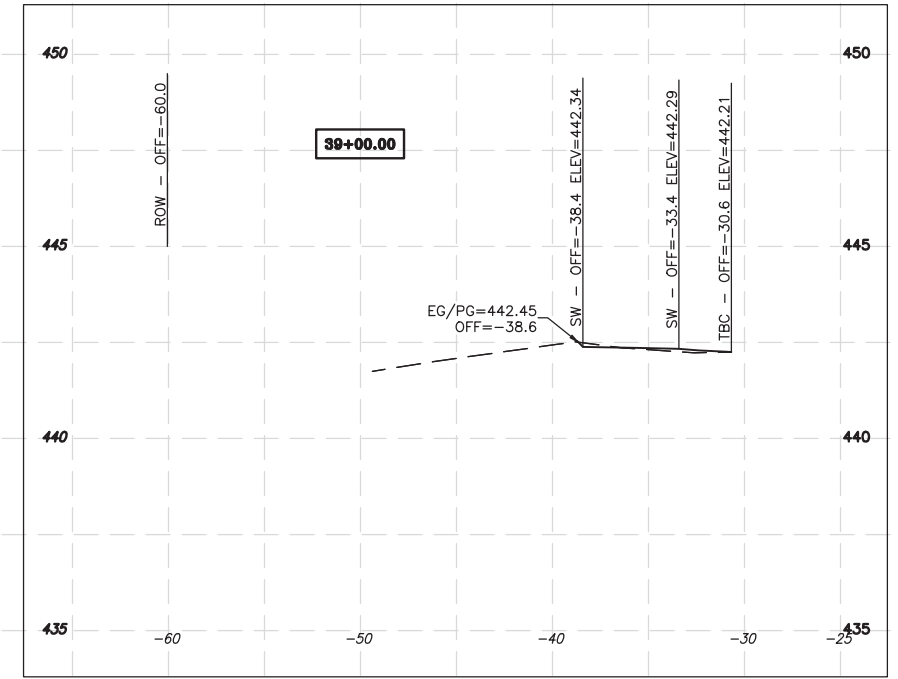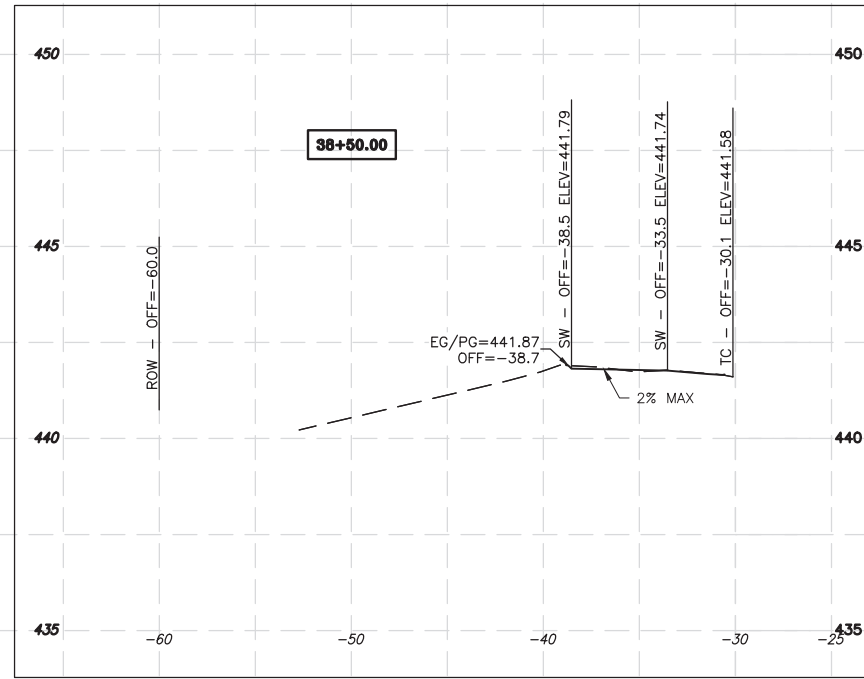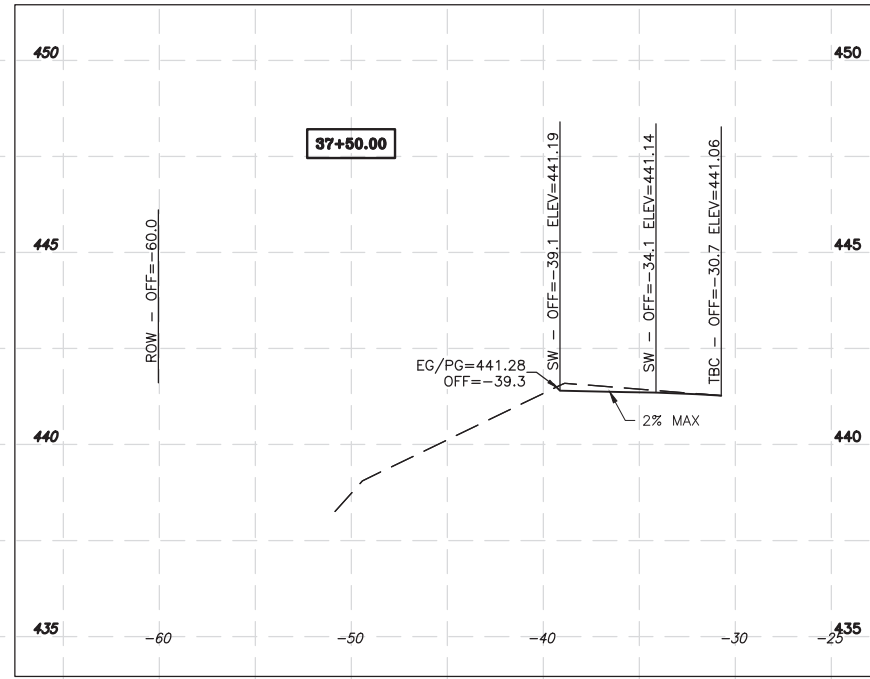

REVISIONS	
DATE	NO.

STATE OF ILLINOIS PROFESSIONAL DESIGN FIRM LICENSE NO. 184-004515

© 2021 ALL RIGHTS RESERVED









CLARIDA & ZIEGLER
ENGINEERING CO.

410 North Court St, P.O. Box 937
Marion, Illinois 62959
Phone - (618)993-6411, Fax - (618)993-6750

SECTION VIEWS
STATE TO FAIR STREET SIDEWALK
CITY OF MARION, ILLINOIS

Date DEC. 2021 DR. By CWB CK'D By CWB

Scale _____ Job No. 18019 Sheet No. 15 of 19

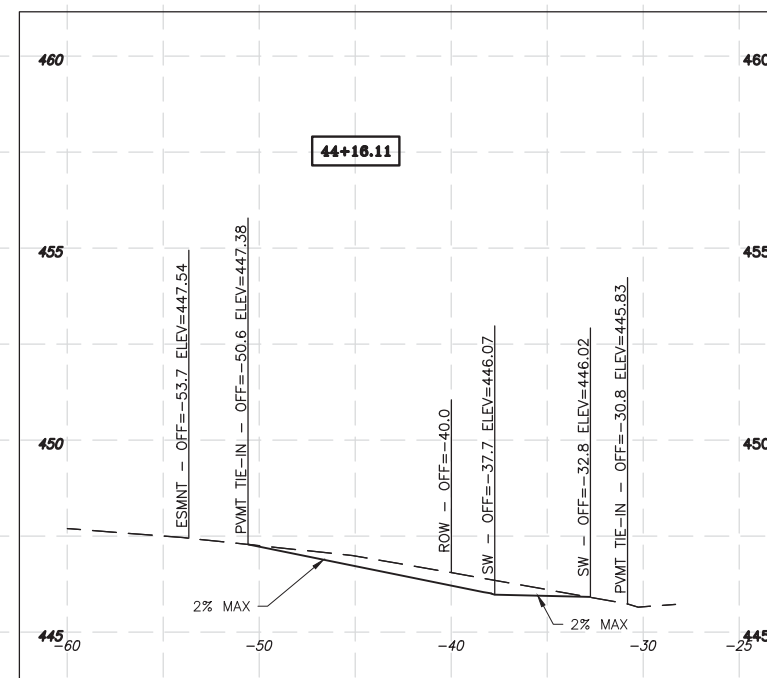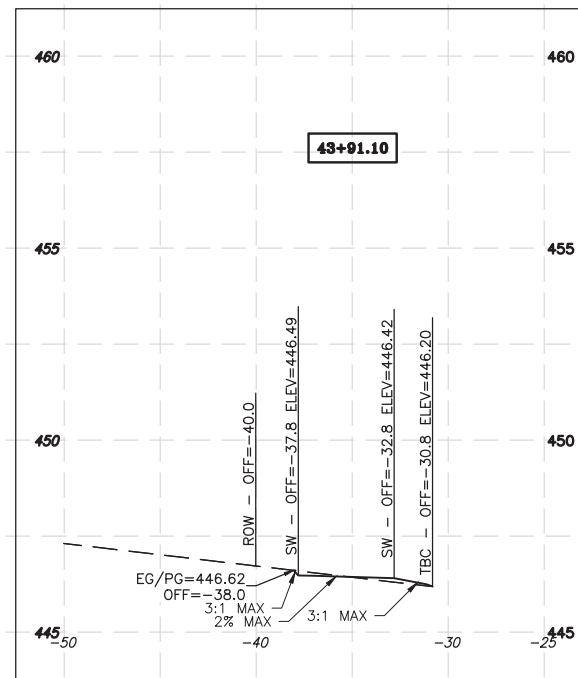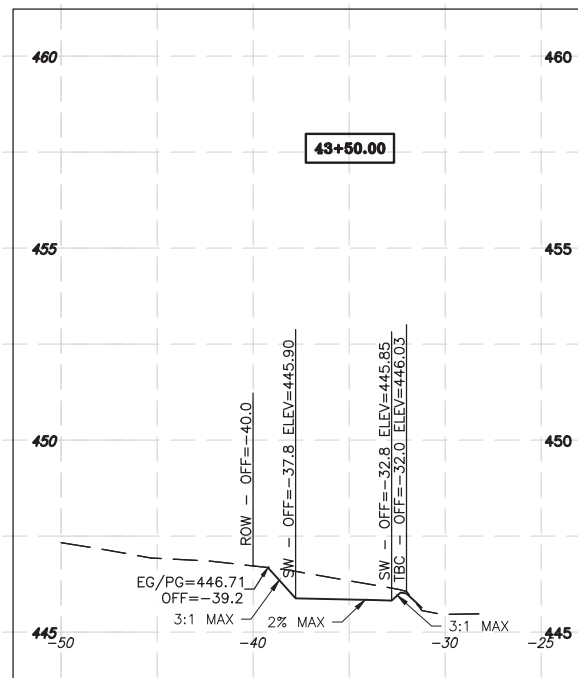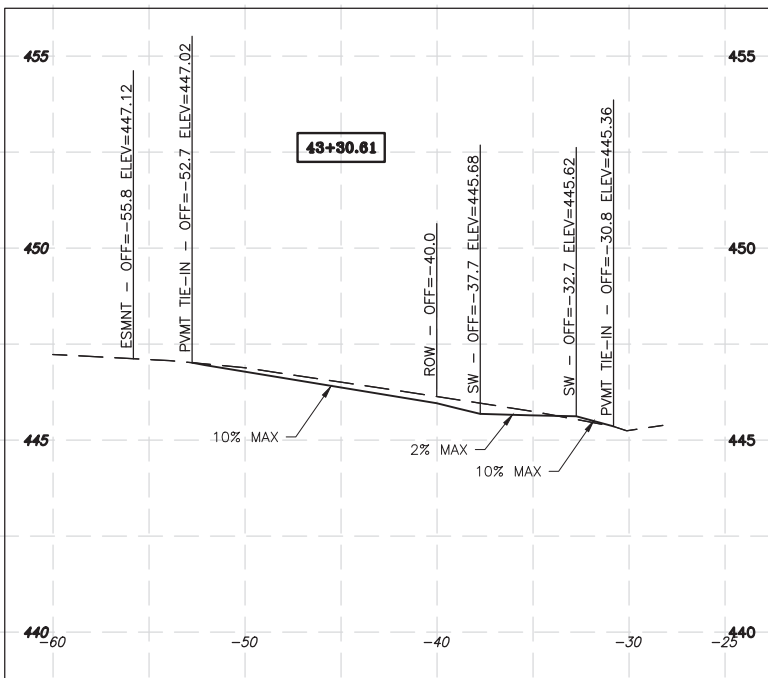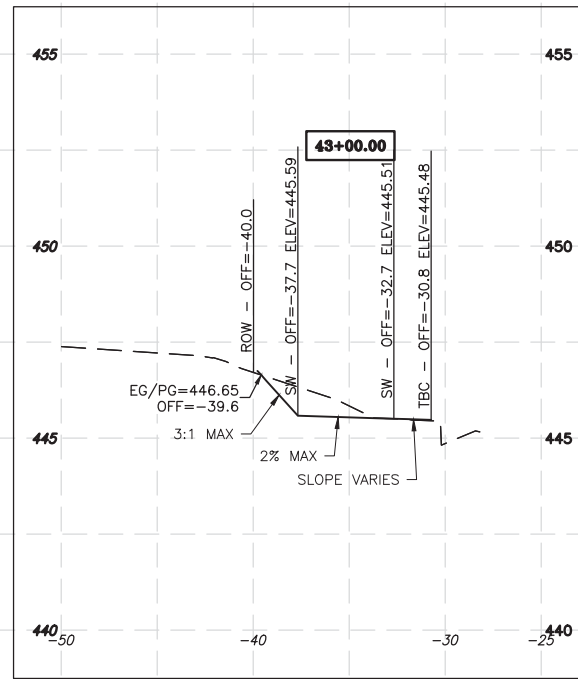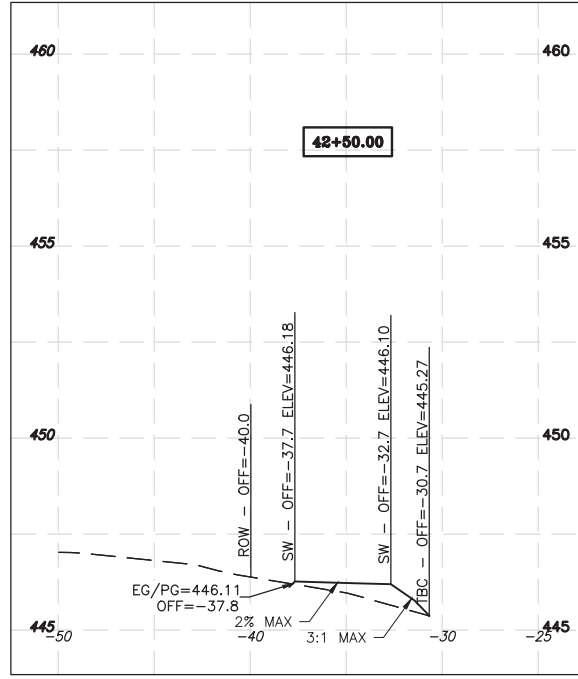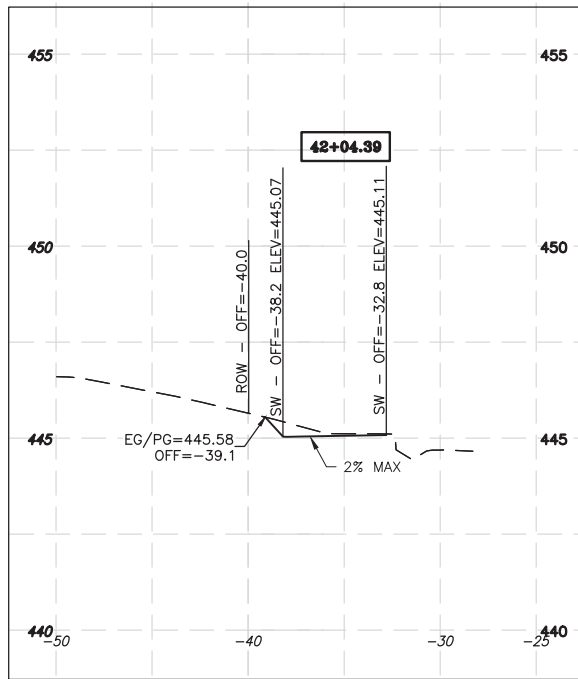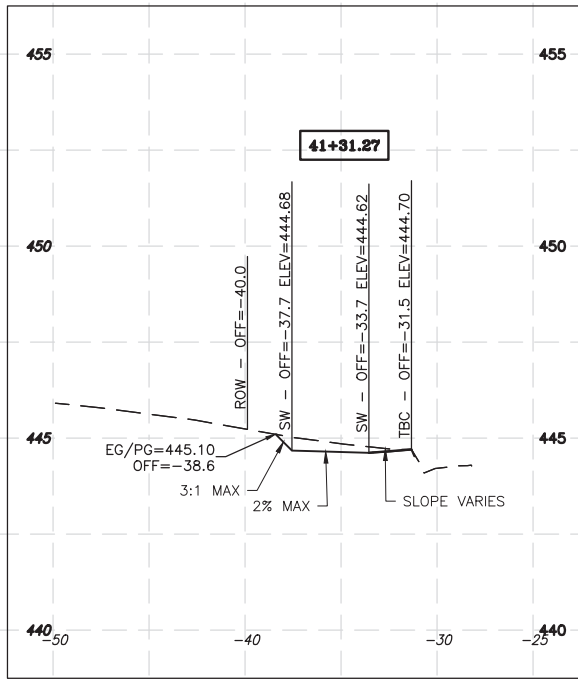

STATE OF ILLINOIS PROFESSIONAL DESIGN FIRM LICENSE NO. 184-004515

REVISIONS	
DATE	NO.

© 2021 ALL RIGHTS RESERVED









CLARIDA & ZIEGLER ENGINEERING CO.

410 North Court St, P.O. Box 937
Marion, Illinois 62959
Phone - (618)993-6411, Fax - (618)993-6750

SECTION VIEWS
STATE TO FAIR STREET SIDEWALK
CITY OF MARION, ILLINOIS

Date DEC. 2021 DR. By CWB CK'D By CWB

Scale Job No. 18019 Sheet No. 16 of 19

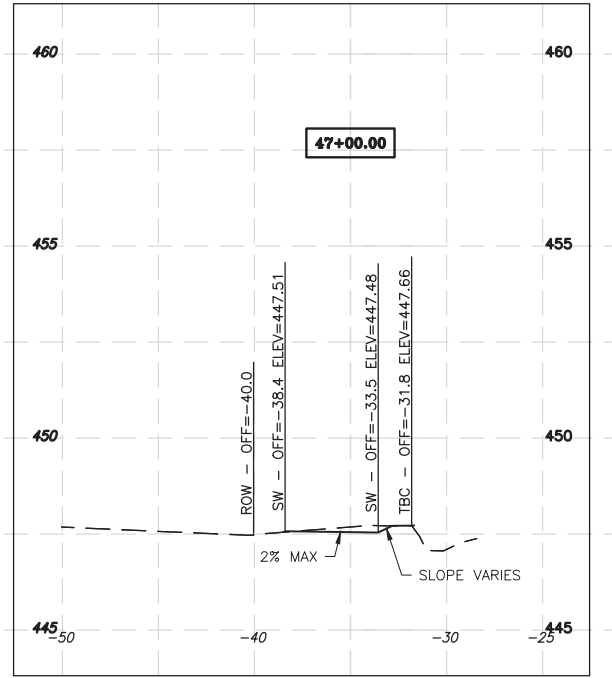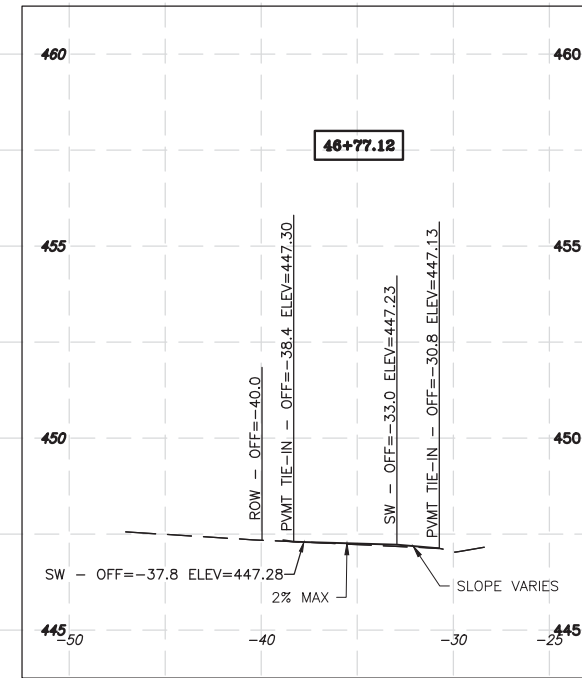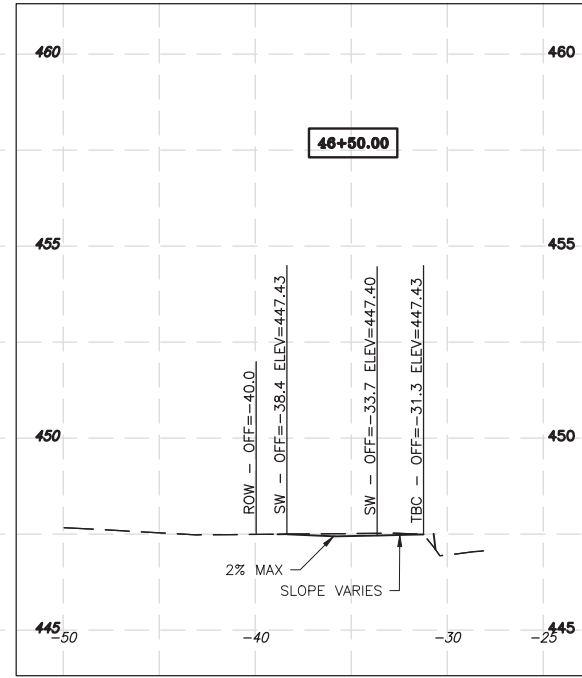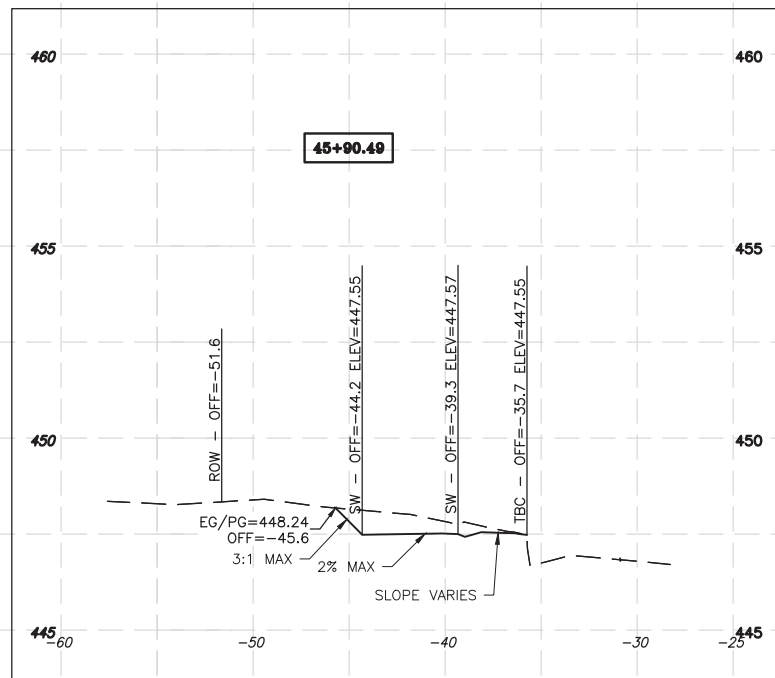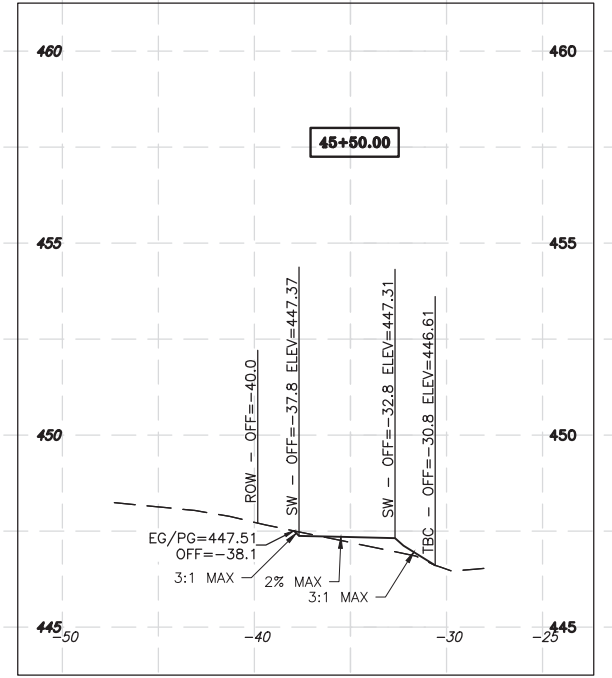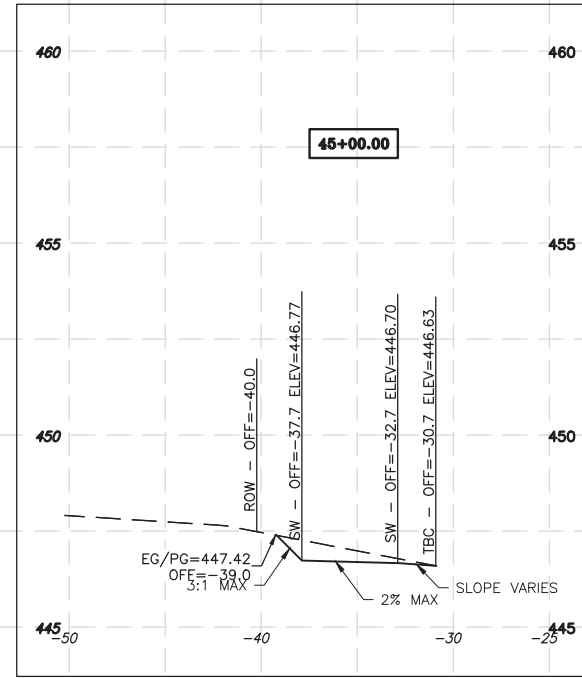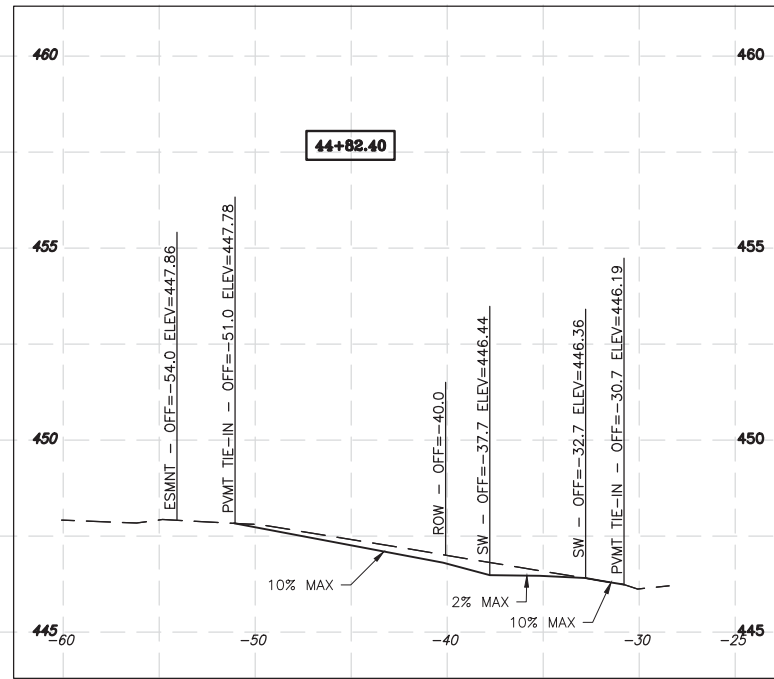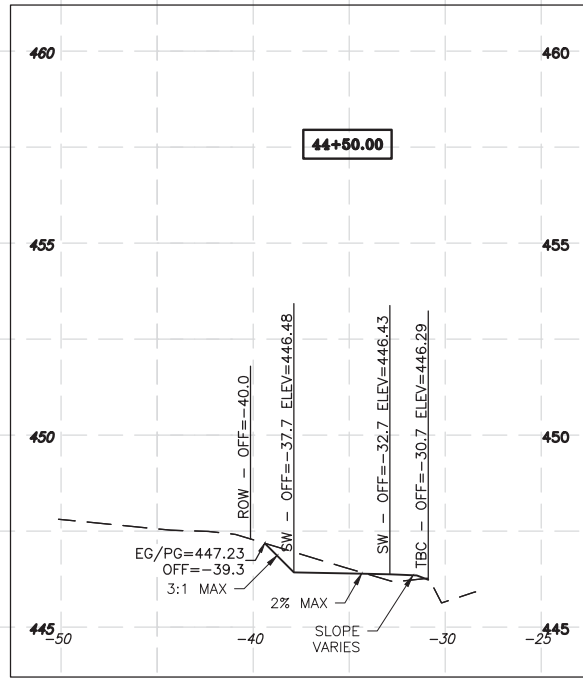

REVISIONS	
DATE	NO.









STATE OF ILLINOIS PROFESSIONAL DESIGN FIRM LICENSE NO. 184-004515

© 2021 ALL RIGHTS RESERVED

CLARIDA & ZIEGLER ENGINEERING CO.
 410 North Court St, P.O. Box 937
 Marion, Illinois 62959
 Phone - (618)993-6411, Fax - (618)993-6750

SECTION VIEWS
STATE TO FAIR STREET SIDEWALK
CITY OF MARION, ILLINOIS

Date DEC. 2021 DR. By CWB CK'D By CWB
 Scale Job No. 18019 Sheet No. 17 of 19

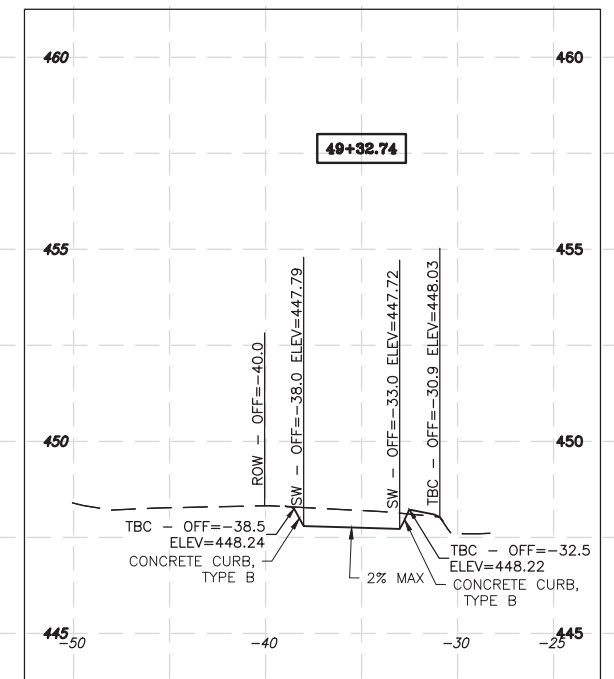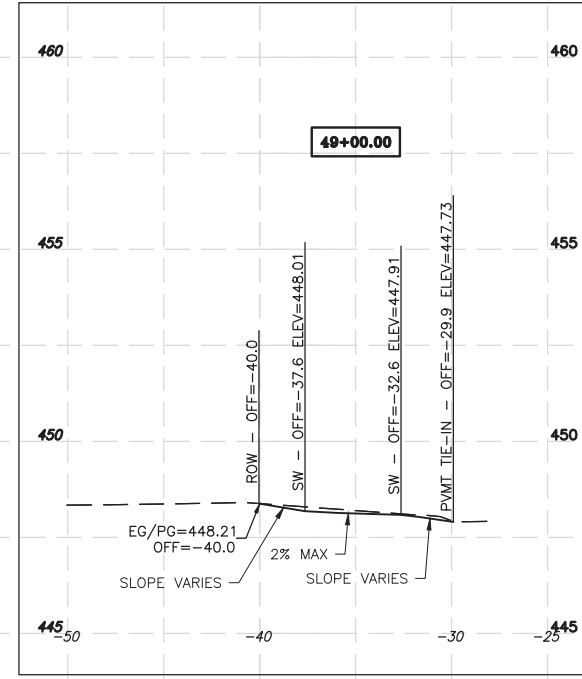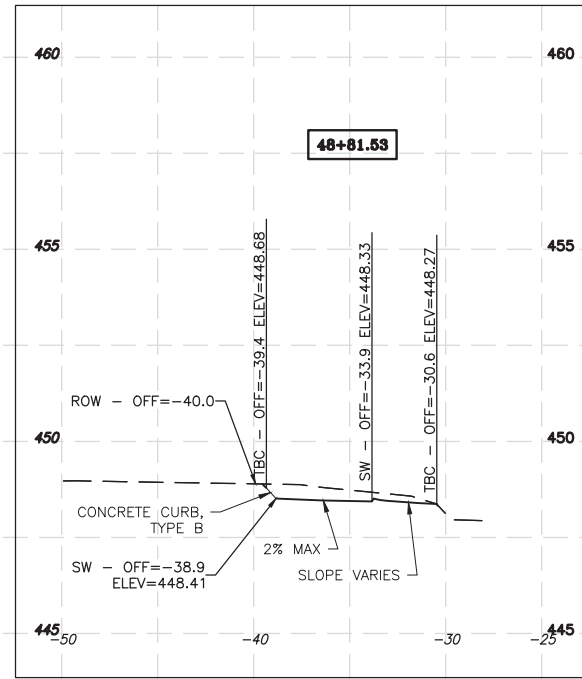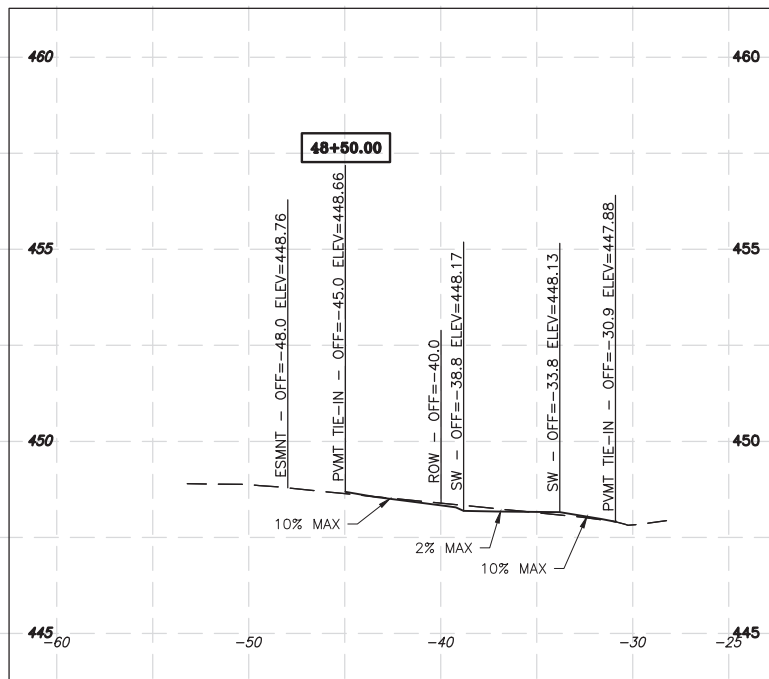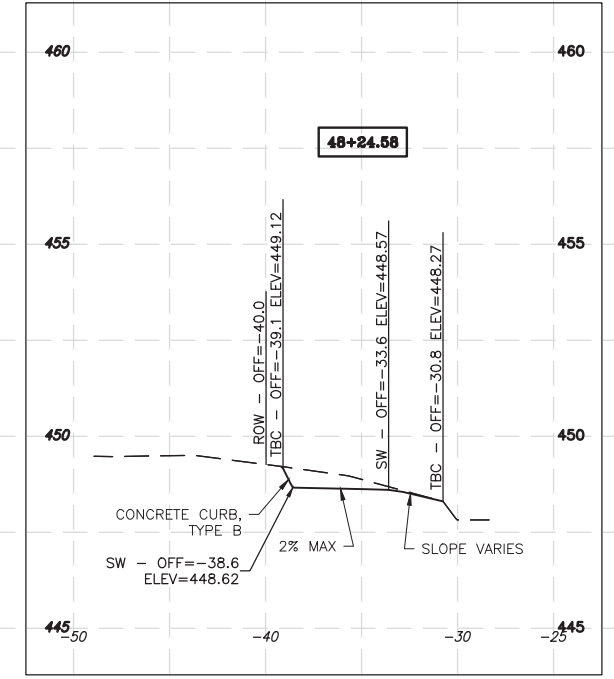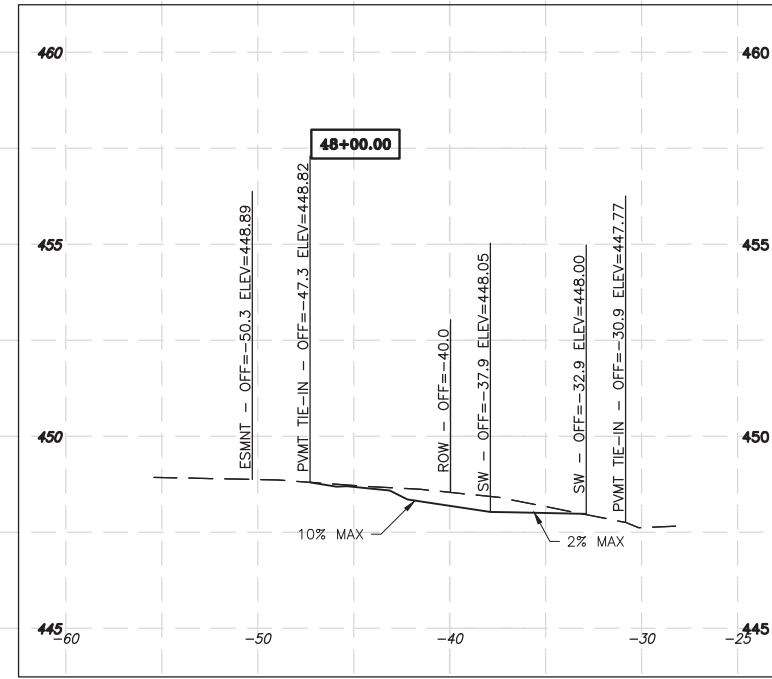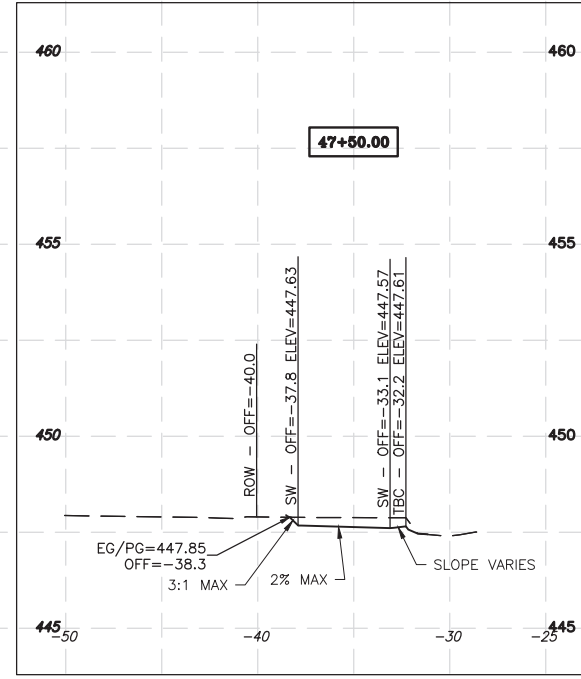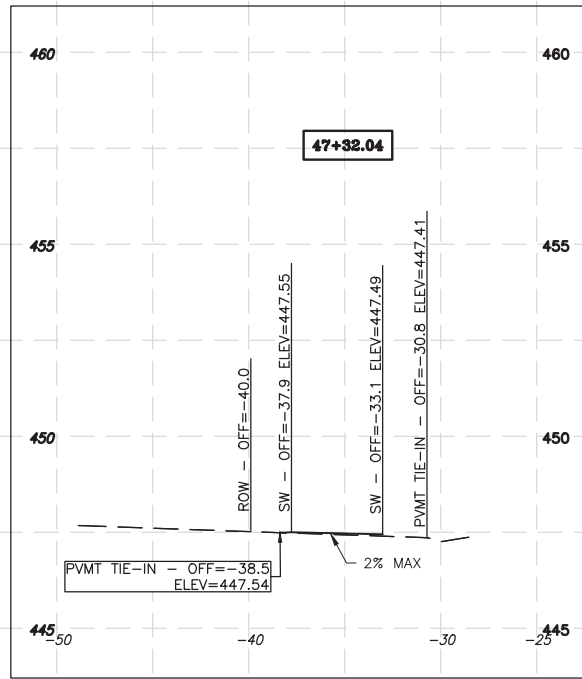

REVISIONS	
DATE	NO.

STATE OF ILLINOIS PROFESSIONAL DESIGN FIRM LICENSE NO. 184-004515

© 2021 ALL RIGHTS RESERVED

CLARIDA & ZIEGLER ENGINEERING CO.


410 North Court St, P.O. Box 937
Marion, Illinois 62959
Phone - (618)993-6411, Fax - (618)993-6750

SECTION VIEWS
STATE TO FAIR STREET SIDEWALK
CITY OF MARION, ILLINOIS

Date: DEC. 2021 DR. By: CWB CK'D By: CWB


Scale: _____ Job No. 18019 Sheet No. 18 of 19

P:\18019 - State to Fair Sidewalks\Drawings - Plans\Production\19 General Details.dwg 1-13-22 02:44:11 PM Survey

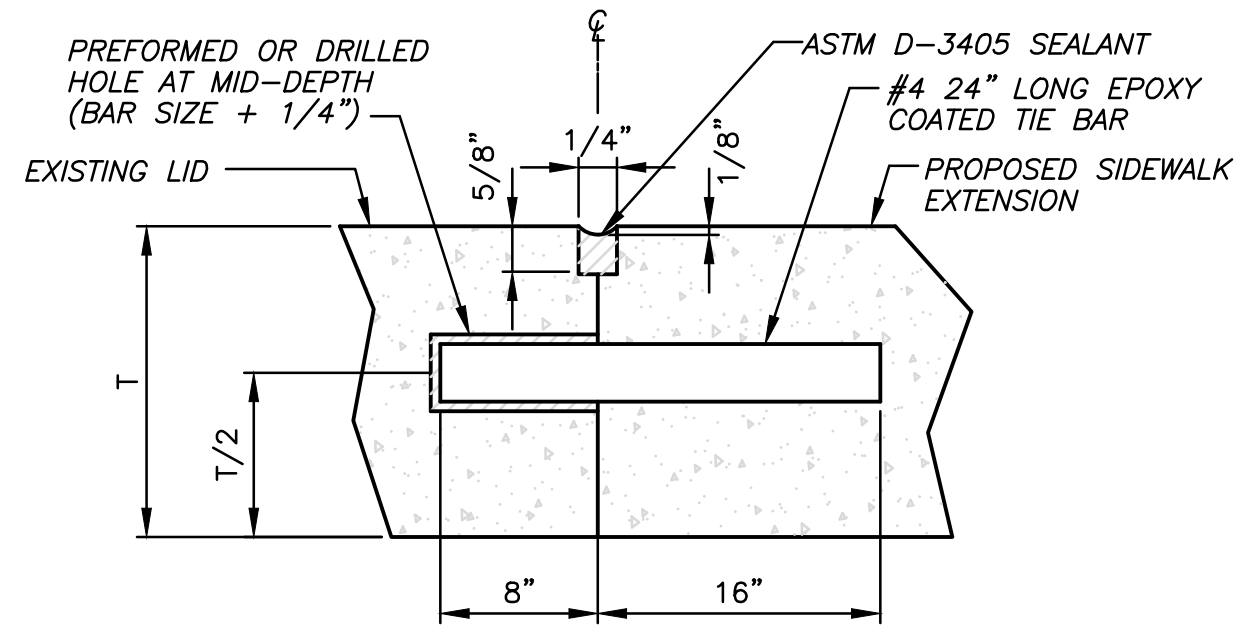


GRouted-IN-PLACE TIE BAR

TO BE CONSTRUCTED IN ACCORDANCE WITH ARTICLE 442.06(g)(2) OF THE STANDARD SPECIFICATIONS.

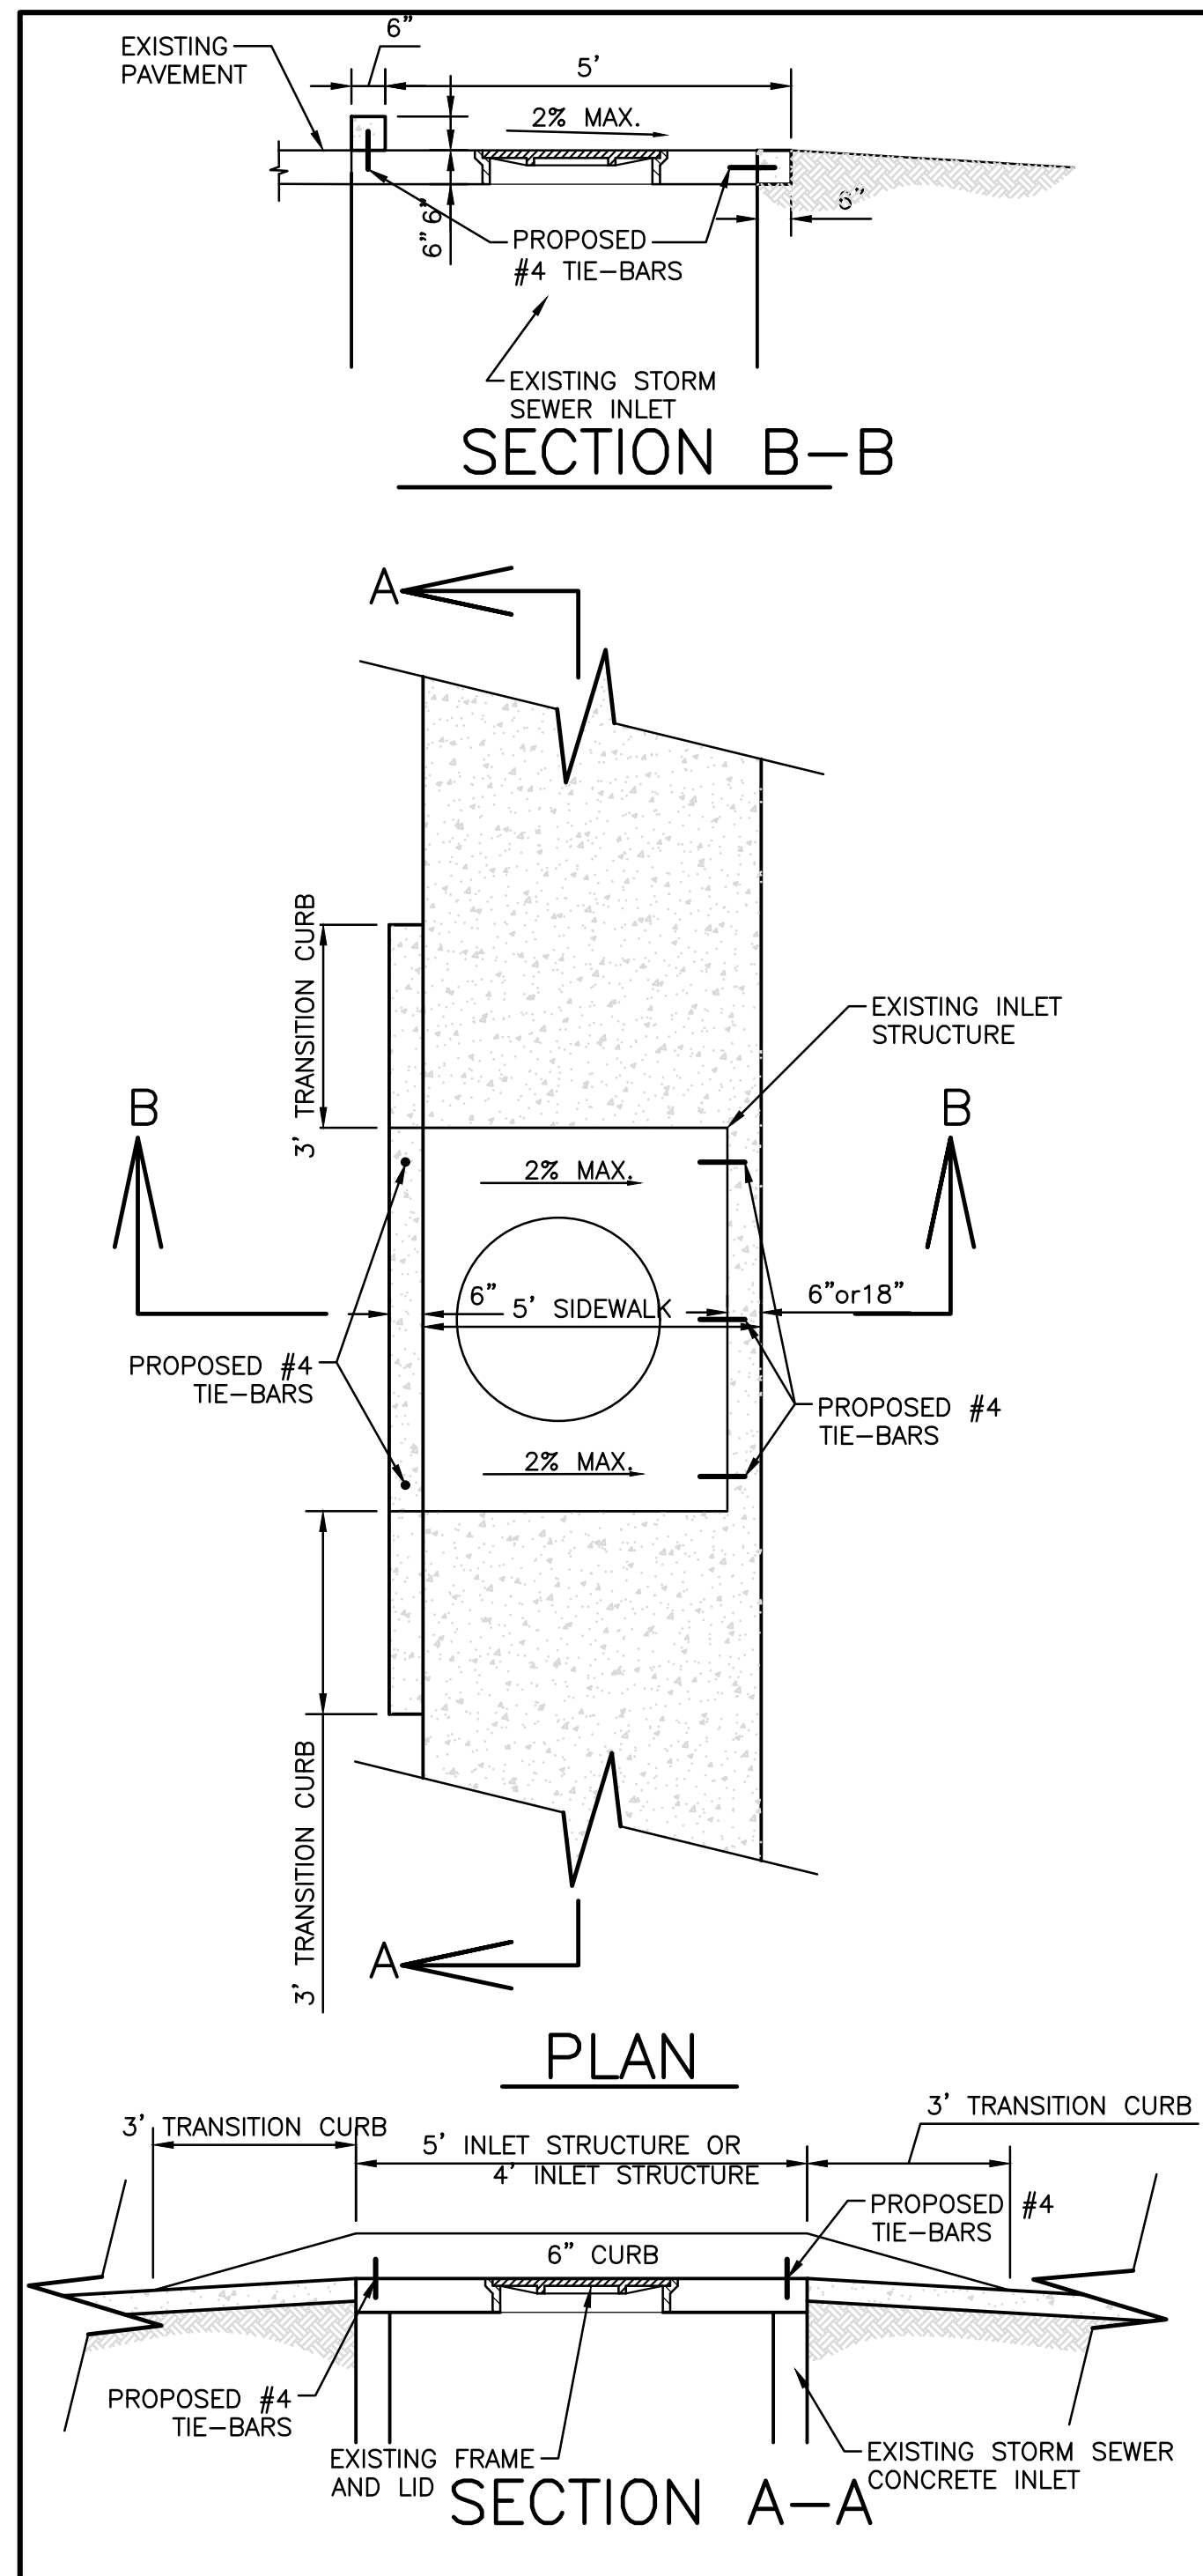


MANHOLE TO BE ADJUSTED, SPECIAL
NO SCALE

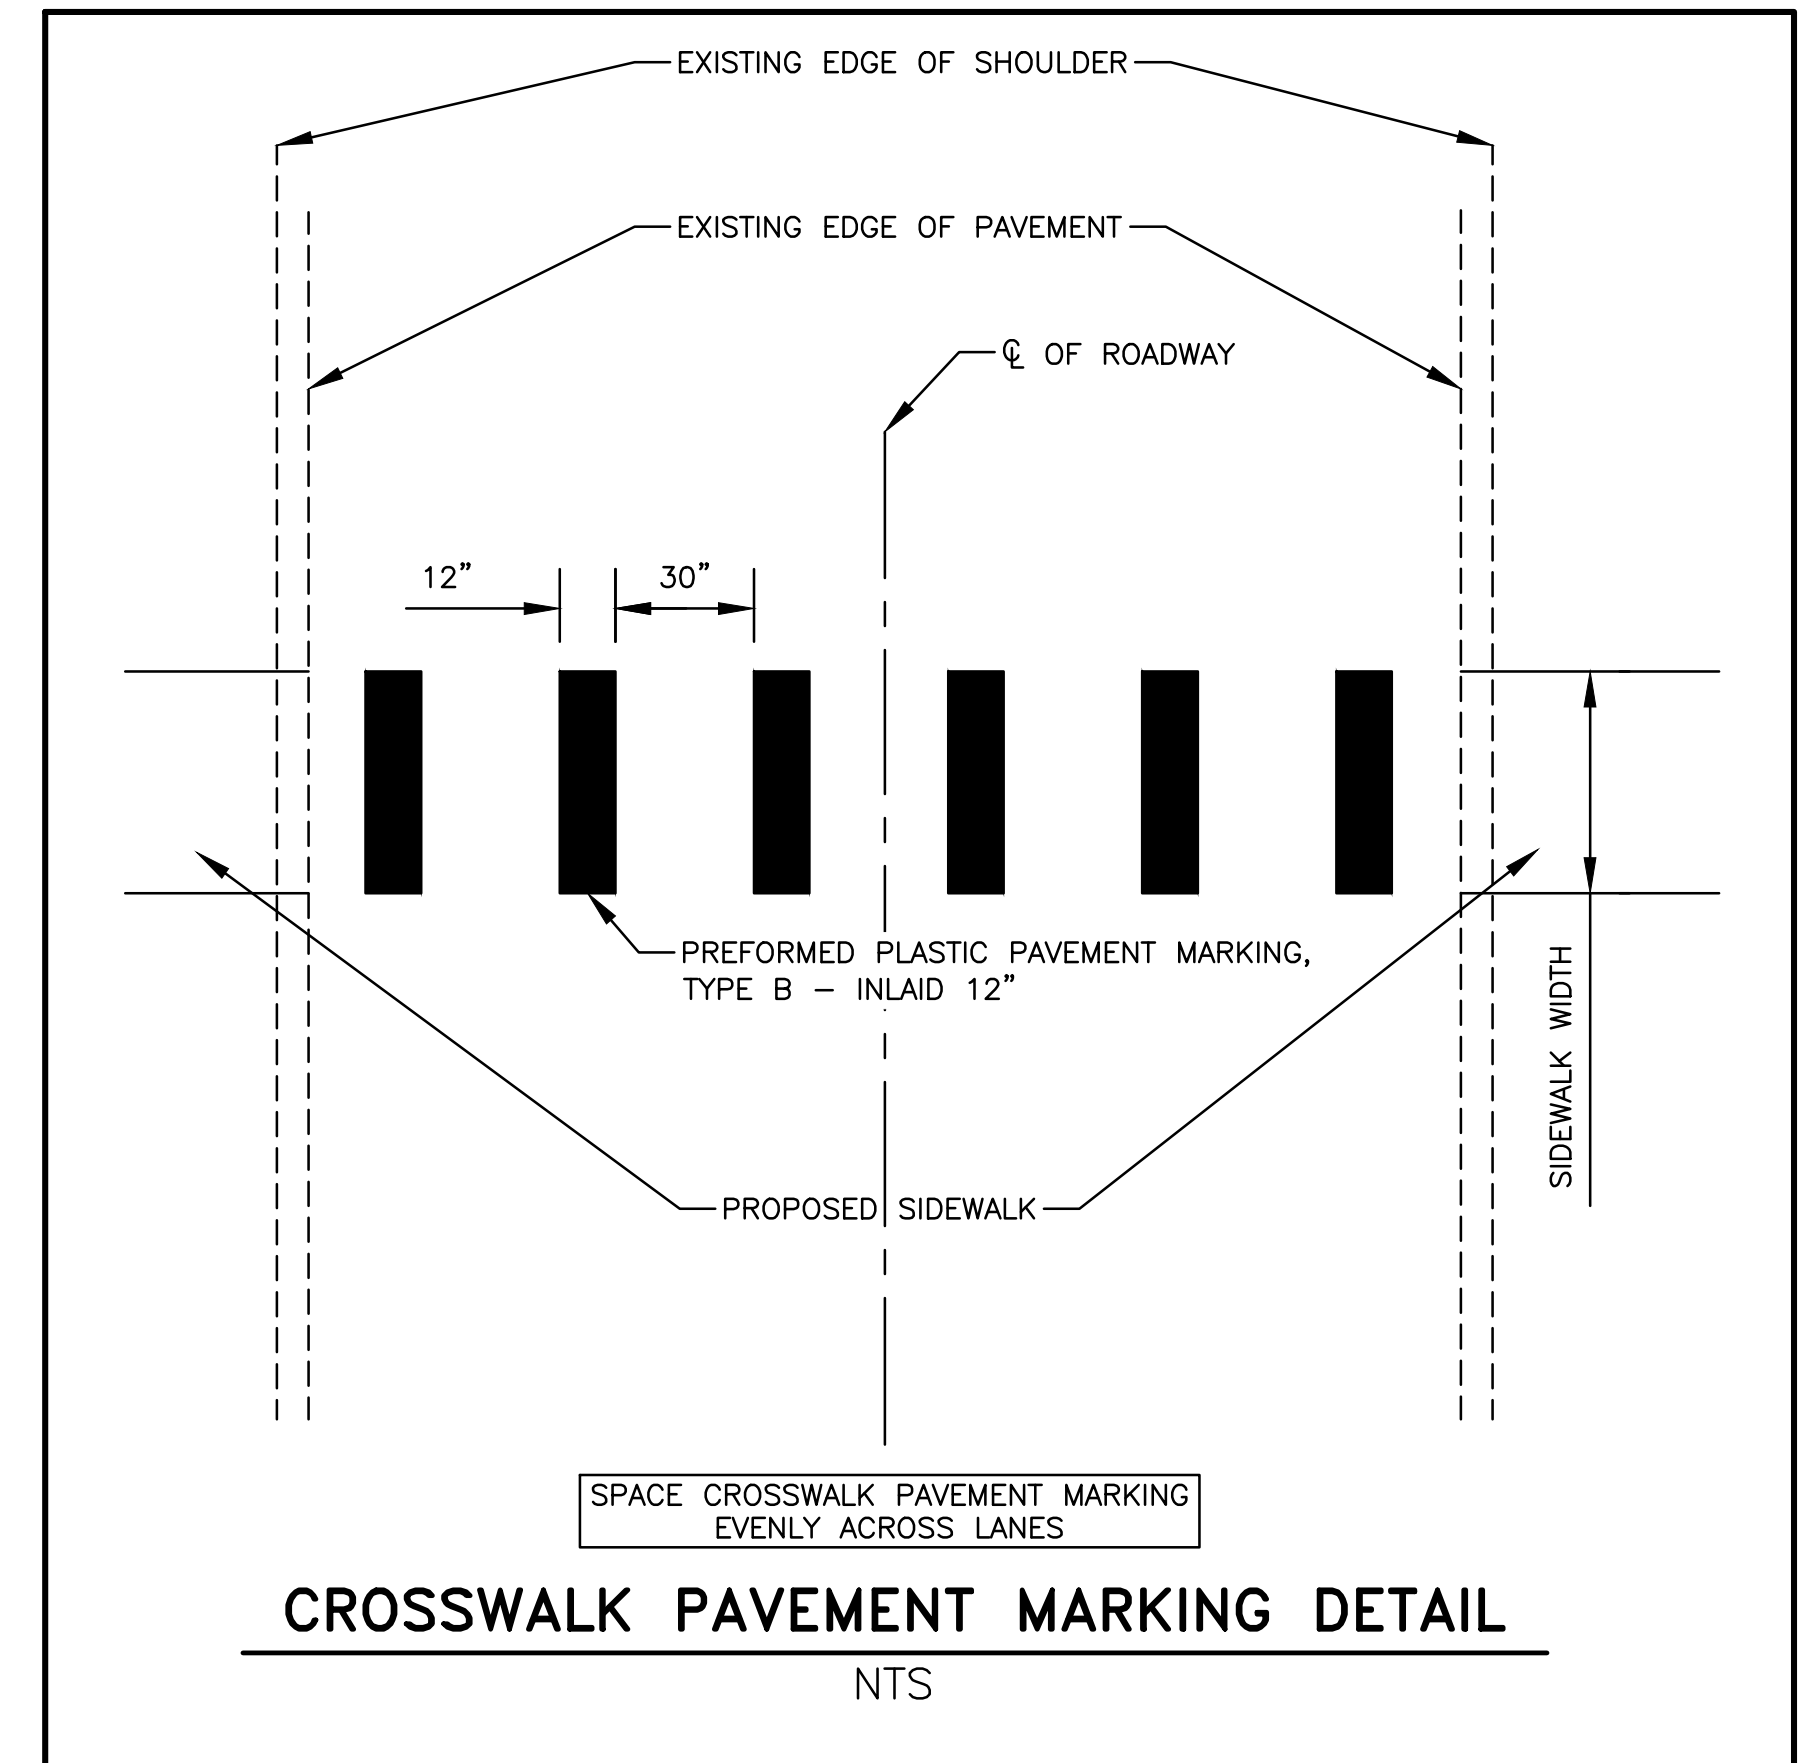

CROSSWALK PAVEMENT MARKING DETAIL

NTS

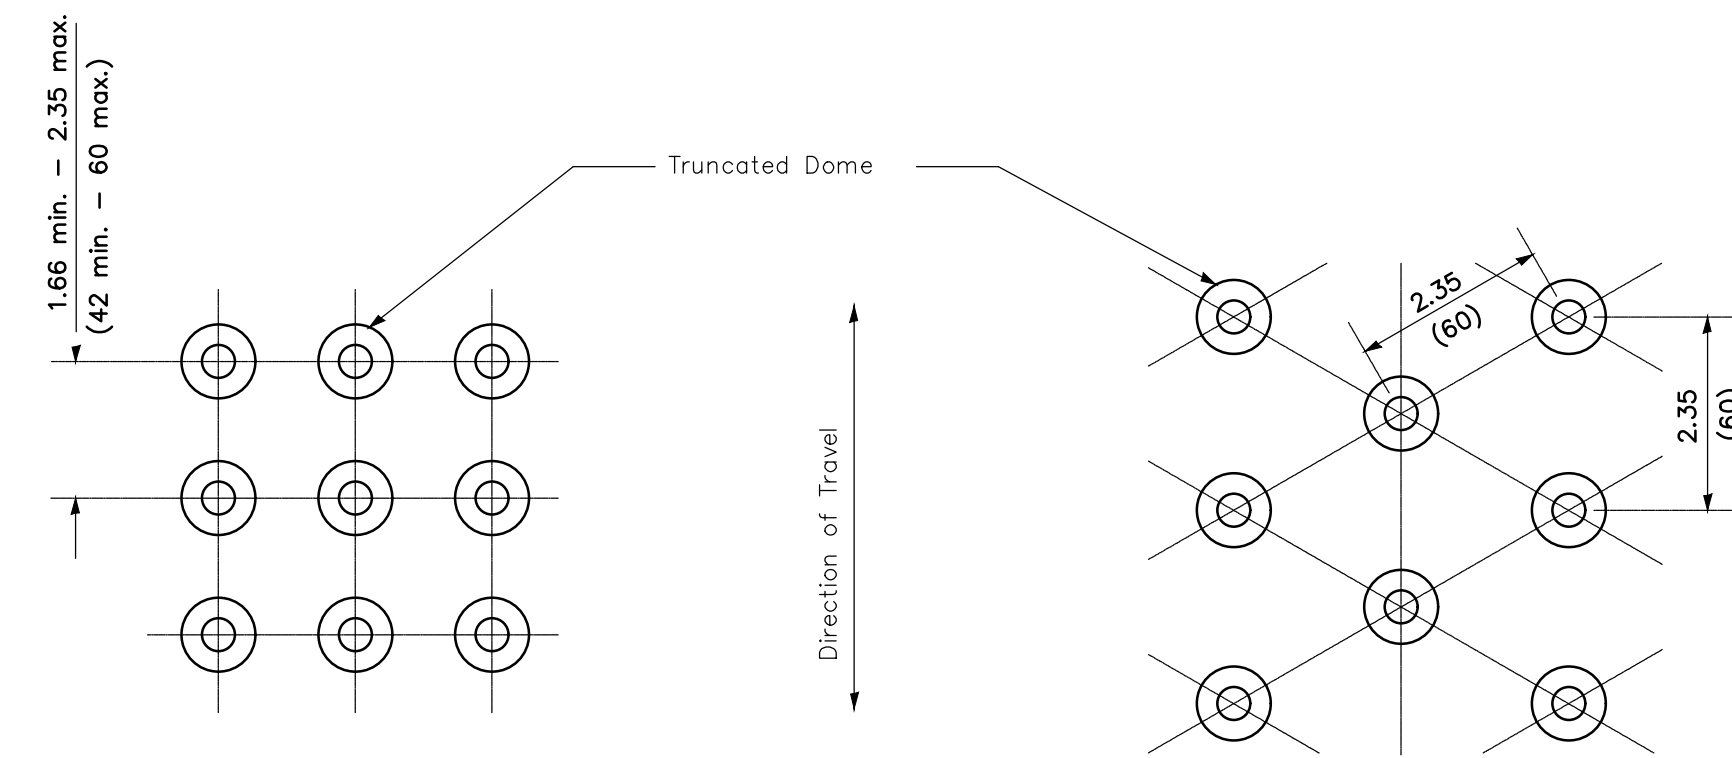

SQUARE PATTERN
(Parallel Alignment)

TRIANGULAR PATTERN

DETECTABLE WARNINGS DETAIL

CONTRACT NO.: 99665

STATE OF ILLINOIS PROFESSIONAL DESIGN FIRM LICENSE NO. 184-004515	
© 2021 ALL RIGHTS RESERVED	
CLARIDA & ZIEGLER ENGINEERING CO.	
410 North Court St, P.O. Box 937 Marion, Illinois 62959 Phone - (618)993-6411, Fax - (618)993-6750	
GENERAL DETAILS STATE TO FAIR STREET SIDEWALK CITY OF MARION, ILLINOIS	
Date	DEC. 2021
DR. By	CWB
CK'D By	CWB
Scale	Job No. 18019 Sheet No. 19 of 19