


F.A.I.	SECTION	COUNTY	TOTAL SHEETS	SHEET NO.
57	1919.2B	COOK	119	34
FED. ROAD DIST. NO.		ILLINOIS FED. AID PROJECT		
CONTRACT 60371				

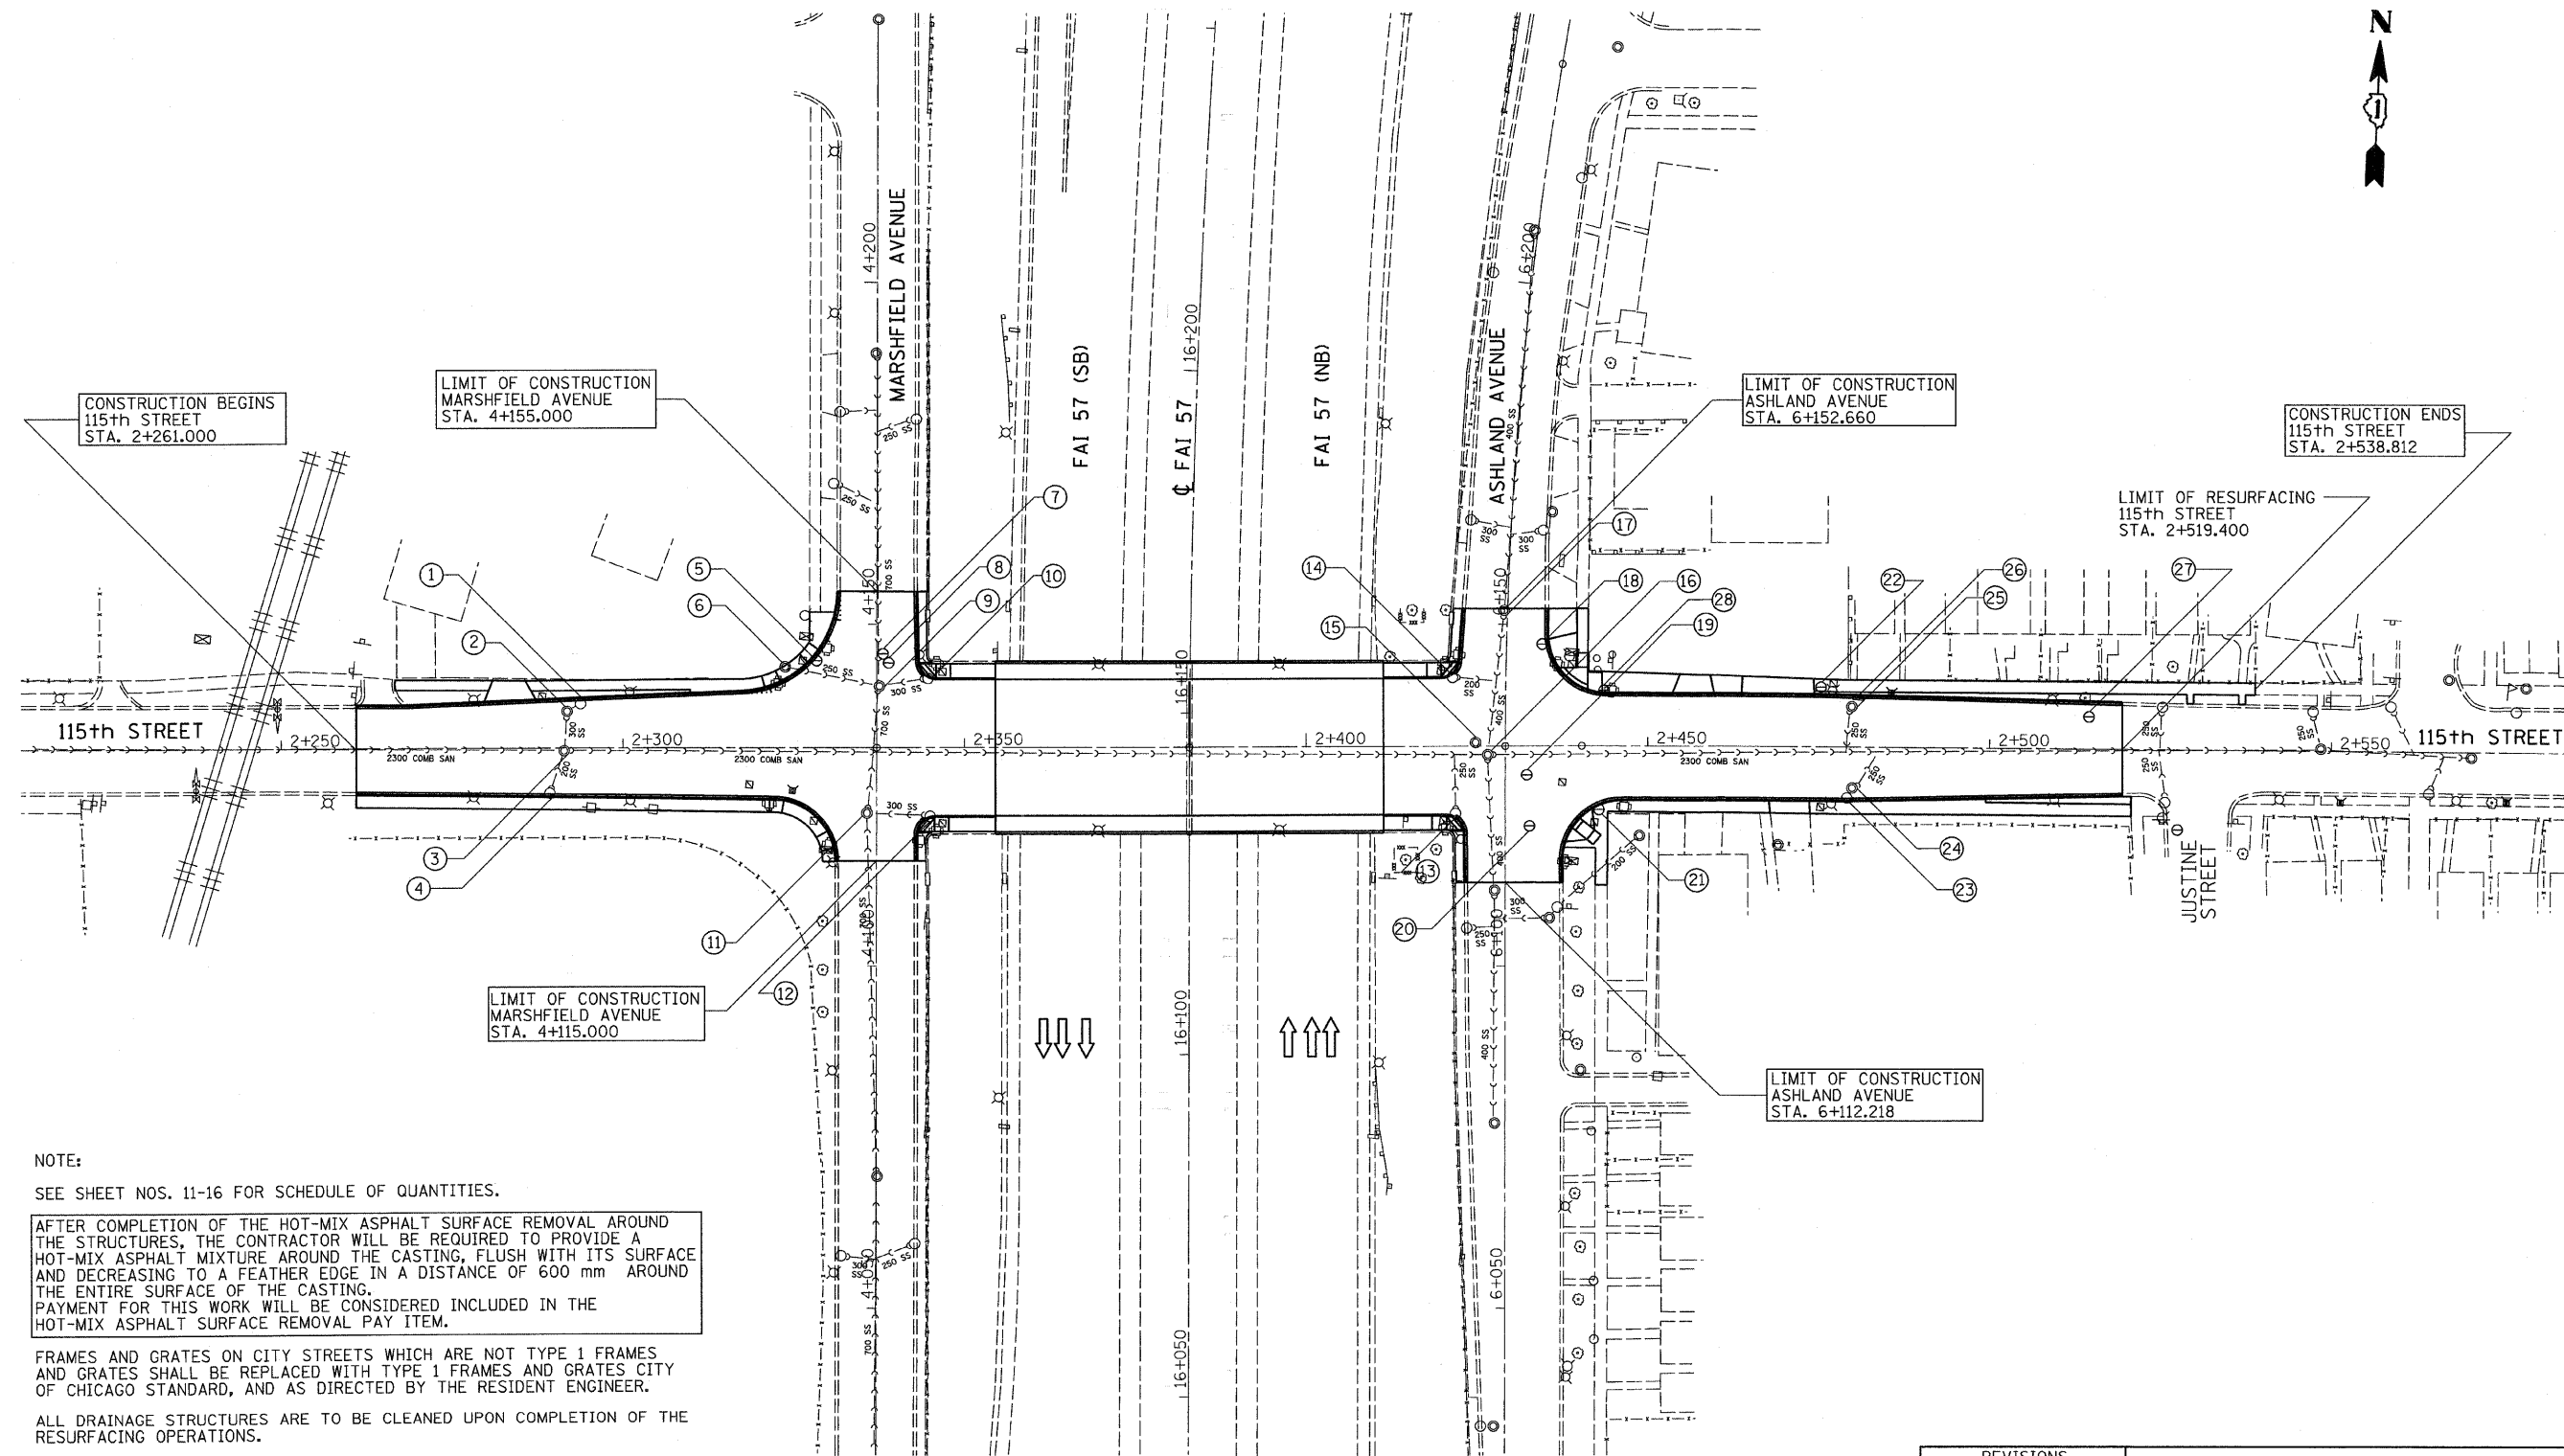

**NOTE:**


SEE SHEET NOS. 11-16 FOR SCHEDULE OF QUANTITIES.

AFTER COMPLETION OF THE HOT-MIX ASPHALT SURFACE REMOVAL AROUND THE STRUCTURES, THE CONTRACTOR WILL BE REQUIRED TO PROVIDE A HOT-MIX ASPHALT MIXTURE AROUND THE CASTING, FLUSH WITH ITS SURFACE AND DECREASING TO A FEATHER EDGE IN A DISTANCE OF 600 mm AROUND THE ENTIRE SURFACE OF THE CASTING. PAYMENT FOR THIS WORK WILL BE CONSIDERED INCLUDED IN THE HOT-MIX ASPHALT SURFACE REMOVAL PAY ITEM.

FRAMES AND GRATES ON CITY STREETS WHICH ARE NOT TYPE 1 FRAMES AND GRATES SHALL BE REPLACED WITH TYPE 1 FRAMES AND GRATES CITY OF CHICAGO STANDARD, AND AS DIRECTED BY THE RESIDENT ENGINEER.

ALL DRAINAGE STRUCTURES ARE TO BE CLEANED UPON COMPLETION OF THE RESURFACING OPERATIONS.

THE DRAINAGE STRUCTURES TO BE CLEANED PAY ITEM IS ONLY APPLICABLE TO STRUCTURES WHICH HAVE NOT BEEN ADJUSTED/RECONSTRUCTED AND WHICH ARE NOT IMPACTED BY THE PROPOSED IMPROVEMENT.

 

REVISIONS	
NAME	DATE

ILLINOIS DEPARTMENT OF TRANSPORTATION  
**PROPOSED DRAINAGE AND UTILITY PLAN**  
 115th STREET

**COLLINS ENGINEERS**  
 123 North Wacker Drive  
 Suite 300  
 Chicago, IL 60606  
 (312) 704-9300  
 www.collinsengr.com  
 ILLINOIS PROFESSIONAL DESIGN FIRM LICENSE NO. 184-000993

DATE: JANUARY 16, 2009  
 DRAWN BY: PRH  
 CHECKED BY: JMH

FILE: g:\2904\civil\exhibit\2904033.dgn  
 DATE: 26-Aug-08 14:24