
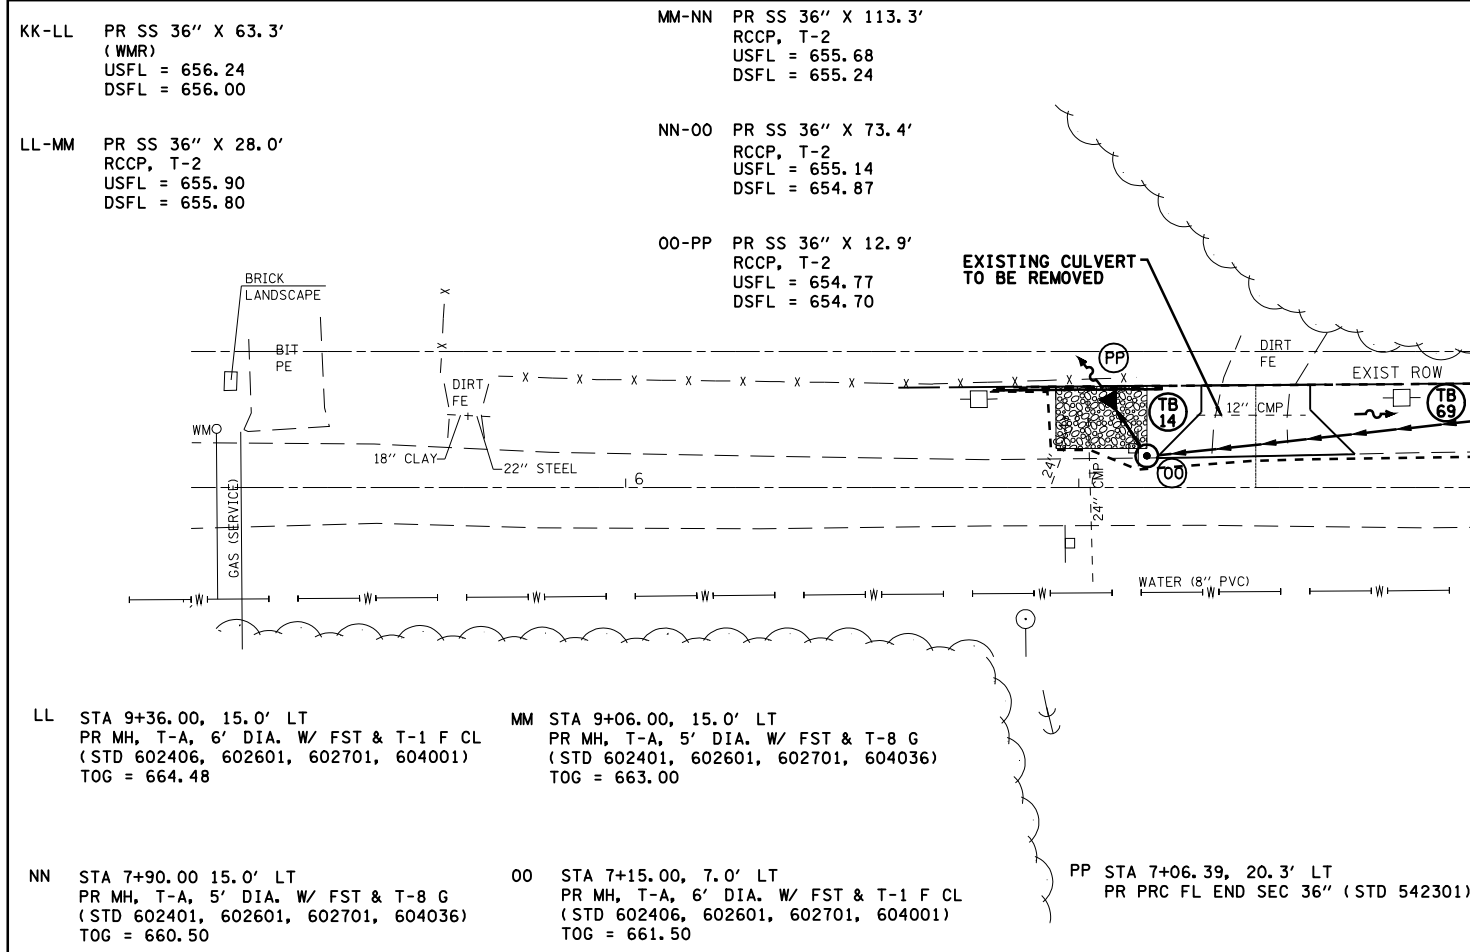


F.A. RTE.	SECTION	COUNTY	TOTAL SHEETS	SHEET NO.
753	128RS-3,139RS-3	MORGAN	137	50
STA. 5+40.17 TO STA. 10+00.00				
FED. ROAD DIST. NO. ILLINOIS FED. AID PROJECT				

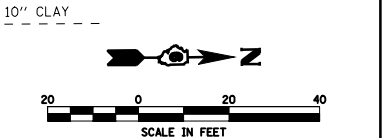

KK-LL PR SS 36" X 63.3'
(WMR)
USFL = 656.24
DSFL = 656.00

MM-NN PR SS 36" X 113.3'
RCCP, T-2
USFL = 655.68
DSFL = 655.24

LL-MM PR SS 36" X 28.0'
RCCP, T-2
USFL = 655.90
DSFL = 655.80

NN-00 PR SS 36" X 73.4'
RCCP, T-2
USFL = 655.14
DSFL = 654.87

00-PP PR SS 36" X 12.9'
RCCP, T-2
USFL = 654.77
DSFL = 654.70

LL STA 9+36.00, 15.0' LT
PR MH, T-A, 6' DIA. W/ FST & T-1 F CL
(STD 602406, 602601, 602701, 604001)
TOG = 664.48


MM STA 9+06.00, 15.0' LT
PR MH, T-A, 5' DIA. W/ FST & T-8 G
(STD 602401, 602601, 602701, 604036)
TOG = 663.00

NN STA 7+90.00 15.0' LT
PR MH, T-A, 5' DIA. W/ FST & T-8 G
(STD 602401, 602601, 602701, 604036)
TOG = 660.50

00 STA 7+15.00, 7.0' LT
PR MH, T-A, 6' DIA. W/ FST & T-1 F CL
(STD 602406, 602601, 602701, 604001)
TOG = 661.50

PP STA 7+06.39, 20.3' LT
PR PRC FL END SEC 36" (STD 542301)

- NOTE:
- ON ALL STRUCTURES WITH TYPE 8 GRATES AND FLAT SLAB TOPS, A MINIMUM 6" TALL 24" DIAMETER RISER SHALL BE INSTALLED ABOVE THE FLAT SLAB TOP. THIS WORK SHALL BE INCLUDED IN THE CONTRACT UNIT PRICE PER EACH FOR THE STRUCTURE SPECIFIED.
 - CONTRACTOR SHALL HAVE OPTION OF PLACING STANDARD MANHOLES IN LIEU OF FLAT SLAB TOPS WHERE CONDITIONS PERMIT.
 - TOP OF GRATE ELEVATIONS & OFFSETS FOR DRAINAGE STRUCTURES WITHIN PAVEMENT AREAS ARE CALLED OUT TO THE INSIDE EDGE OF CURB. ALL OTHER DRAINAGE STRUCTURES ARE CALLED OUT TO THE CENTER OF STRUCTURE.

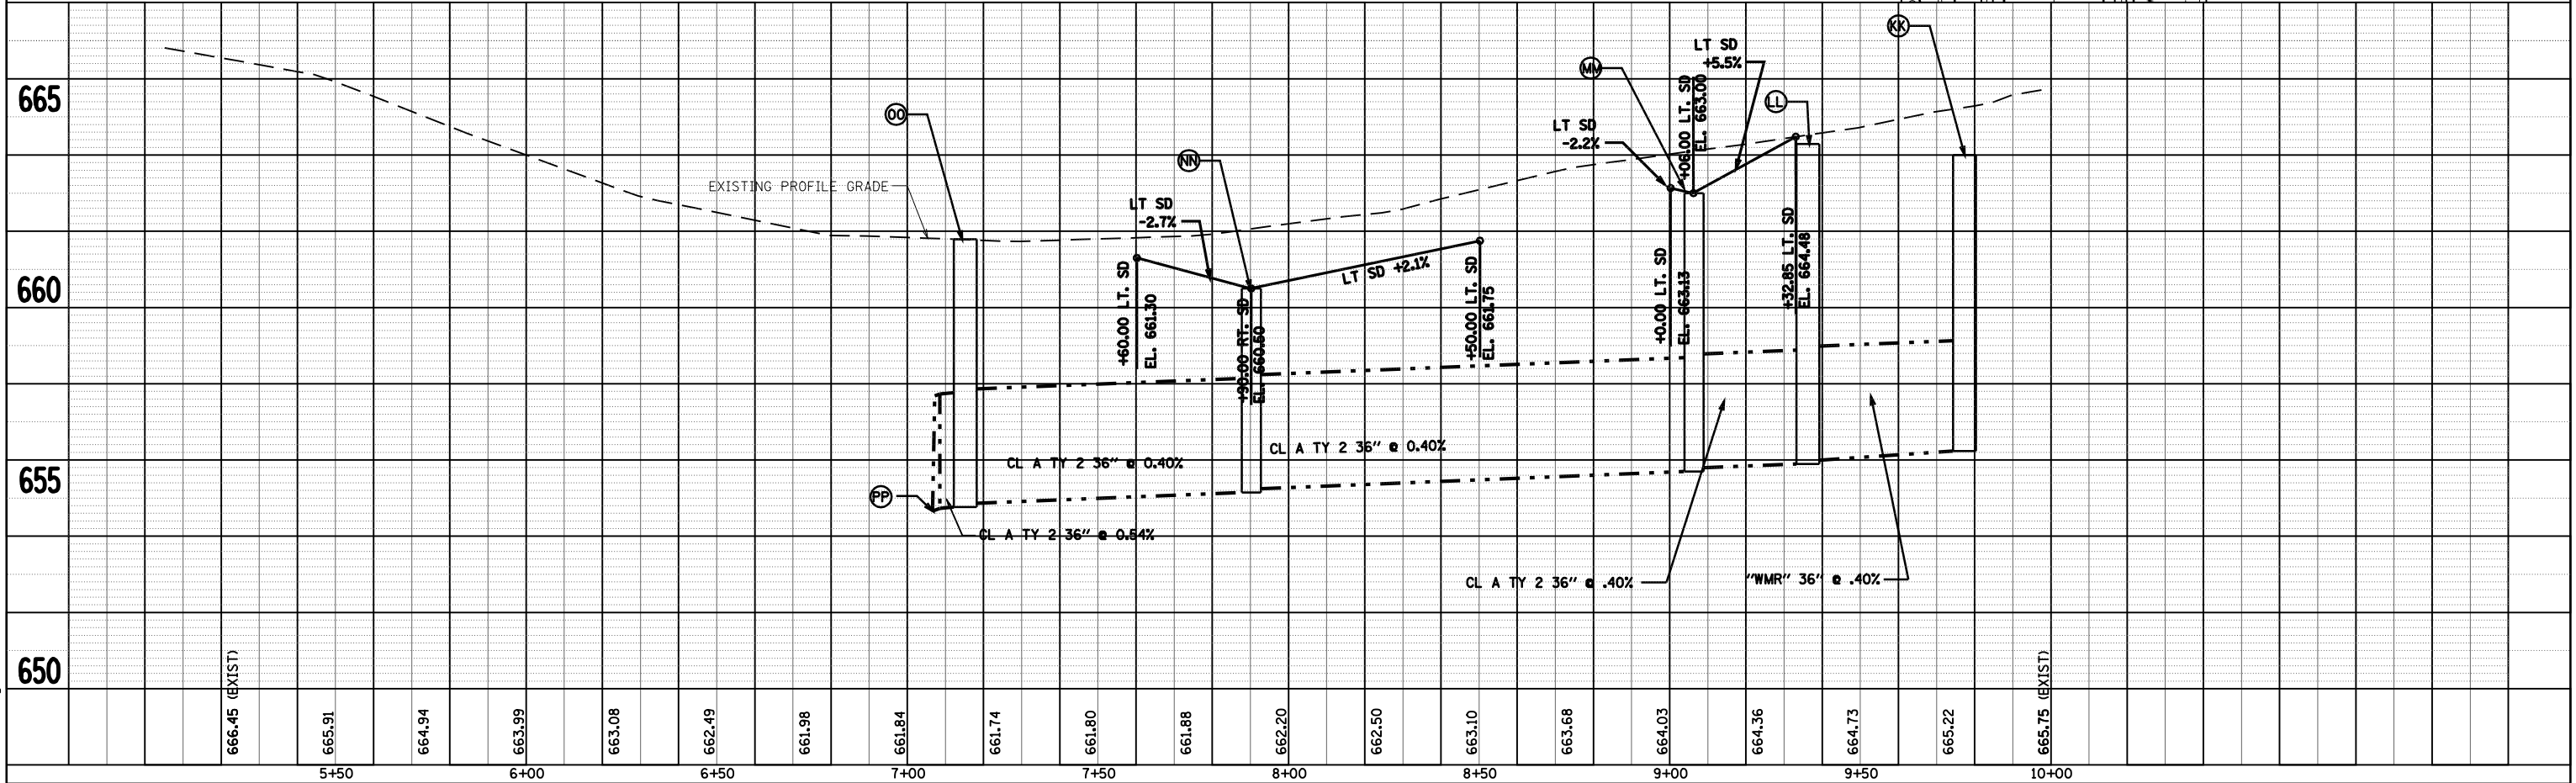

MORGAN STREET DRAINAGE PLAN & PROFILE, STA 5+04.17 TO STA 10+00

PLAN	DATE
BY	
CHECKED	
NO. OF WAY CHECKED	
CADD FILE NAME	

PROFILE	DATE
BY	
CHECKED	
NO. OF WAY CHECKED	
CADD FILE NAME	

PLOT DATE = Jan-16-2009 09:45:13AM
FILE NAME = S:\CADD\72923\09854784\09854784\Consult\Drawings\Plan\Profile\Profile.dwg
PLOT SCALE = 42.3829' / IN.
USER NAME = joughlinr1