

F.A.P. RTE.	SECTION	COUNTY	TOTAL SHEETS	SHEET NO.
595	1-3-K	ROCK ISLAND	476	186
STA.		TO STA.		
FED. ROAD DIST. NO. 2		ILLINOIS	FED. AID PROJECT	





NOTES:

1. SEE STAGE CONSTRUCTION PLANS FOR CONSTRUCTION DETAILS
2. A 4' X 4' PIECE OF EROSION CONTROL BLANKET OR A 10' X 10' AREA OF STONE RIPRAP CLASS A4 SHALL BE PLACED AT OUTLETS FOR PIPE UNDERDRAINS AS SCHEDULED.

LEGEND

	PERMANENT SEEDING
	SEEDING CLASS 7 AND MULCH, METHOD 2
	TEMPORARY DITCH CHECK
	INLET & PIPE PROTECTION
	PERIMETER EROSION BARRIER
	EROSION CONTROL BLANKET
	STONE RIPRAP CLASS A4
	PROPOSED STORM SEWER
	SEDIMENT BASIN STD. 280001

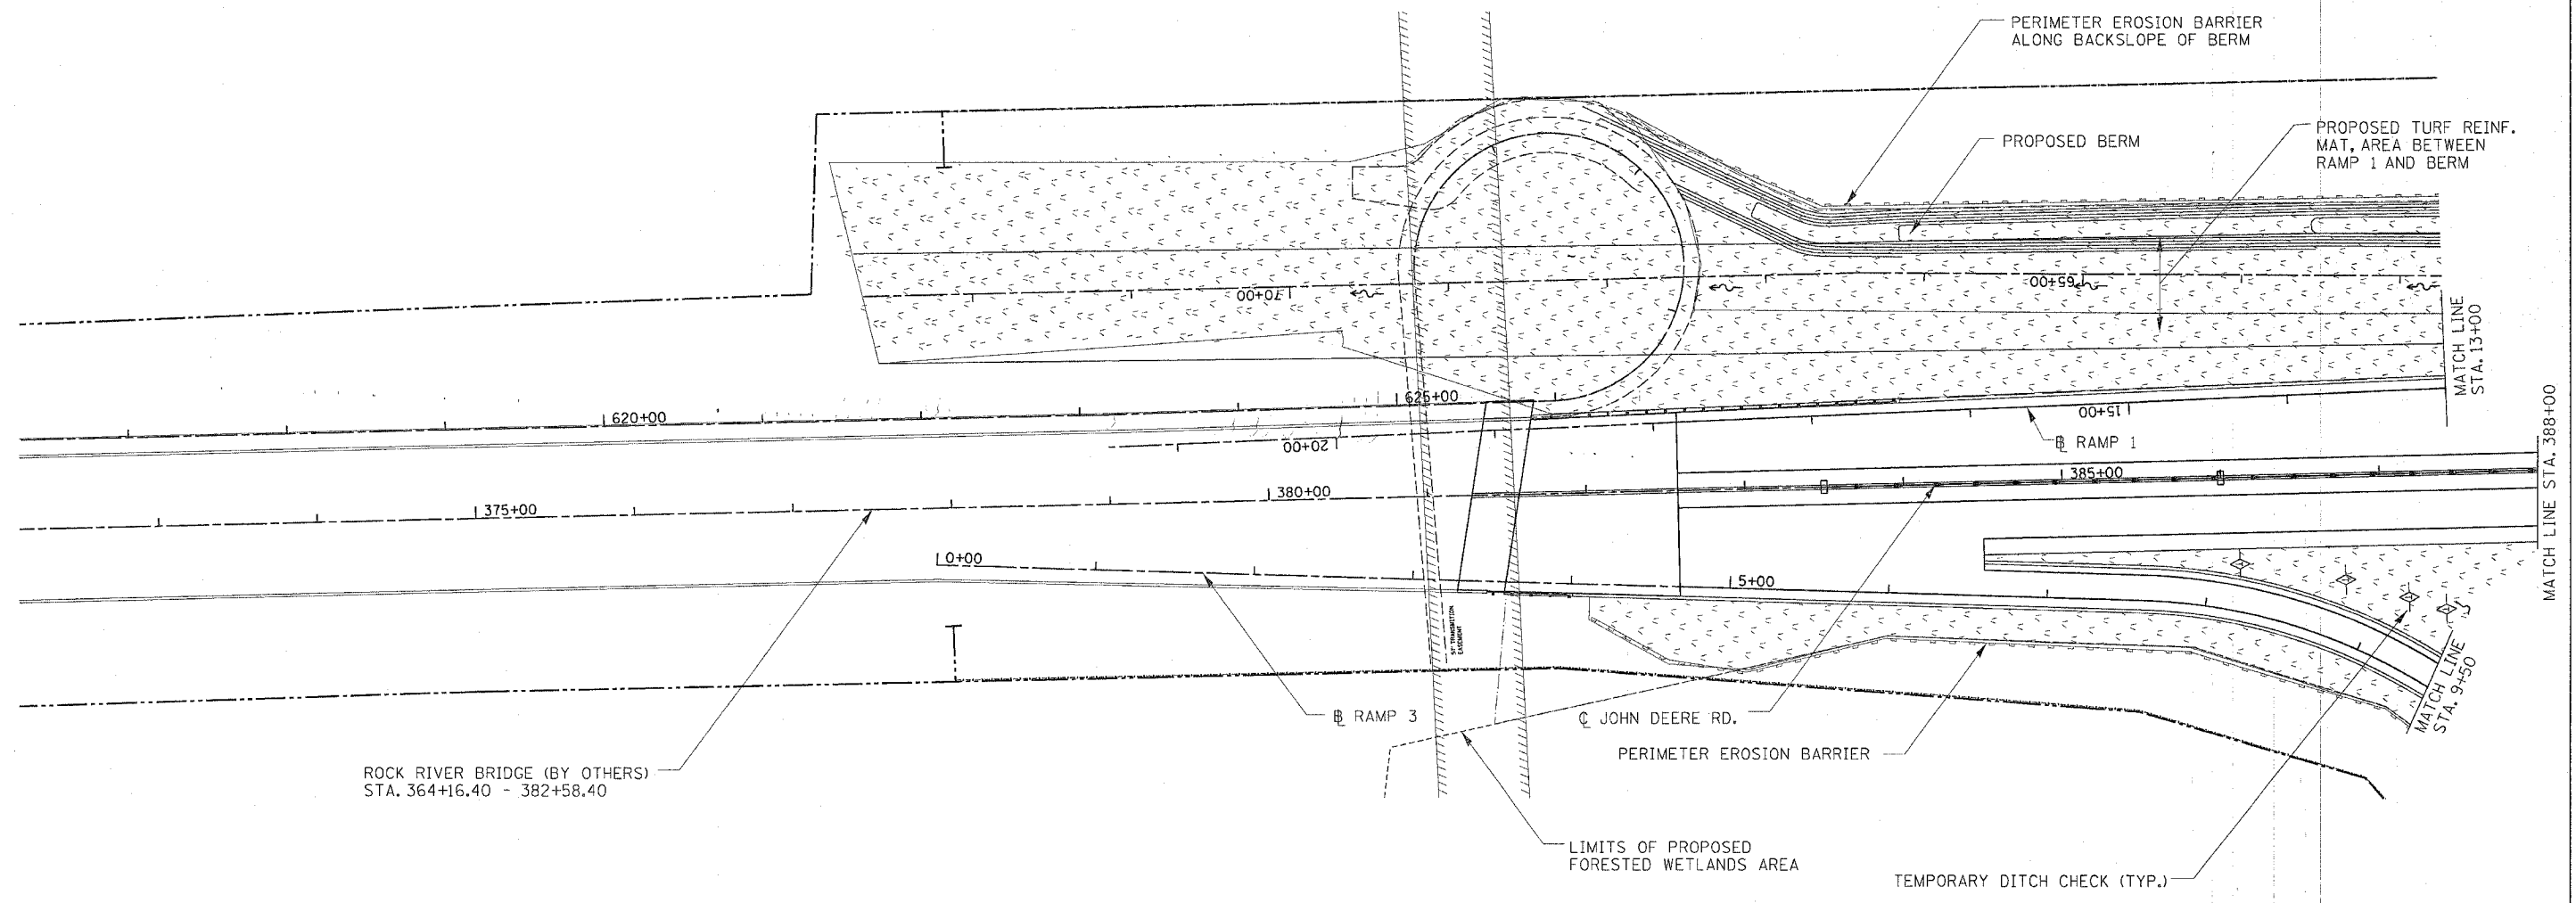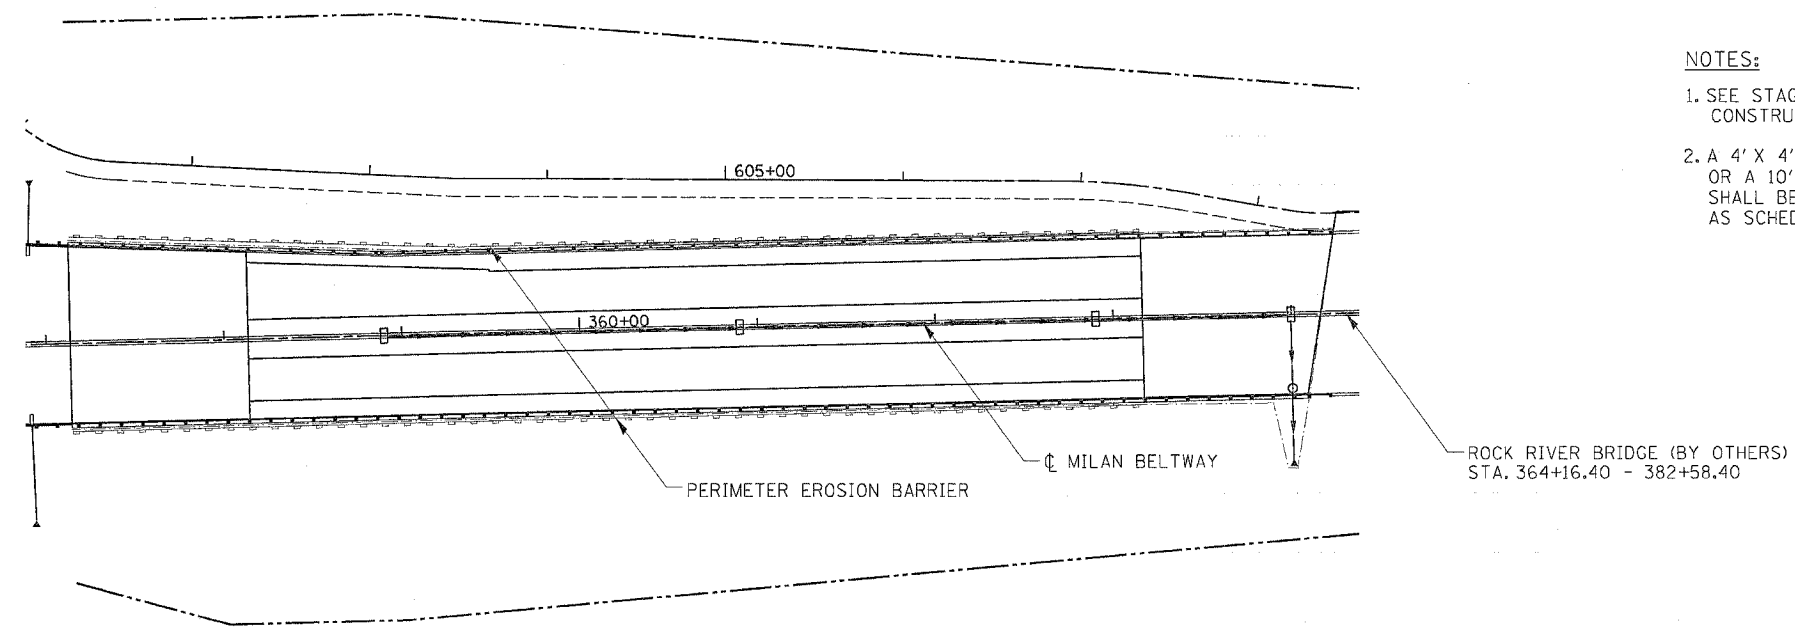

EROSION CONTROL PLAN MILAN BELTWAY