


F.A.R. RTE.	SECTION	COUNTY	TOTAL SHEETS	SHEET NO.
595	1-3-K	ROCK ISLAND	476	189
STA.		TO STA.		
FED. ROAD DIST. NO.		ILLINOIS FED. AID PROJECT		

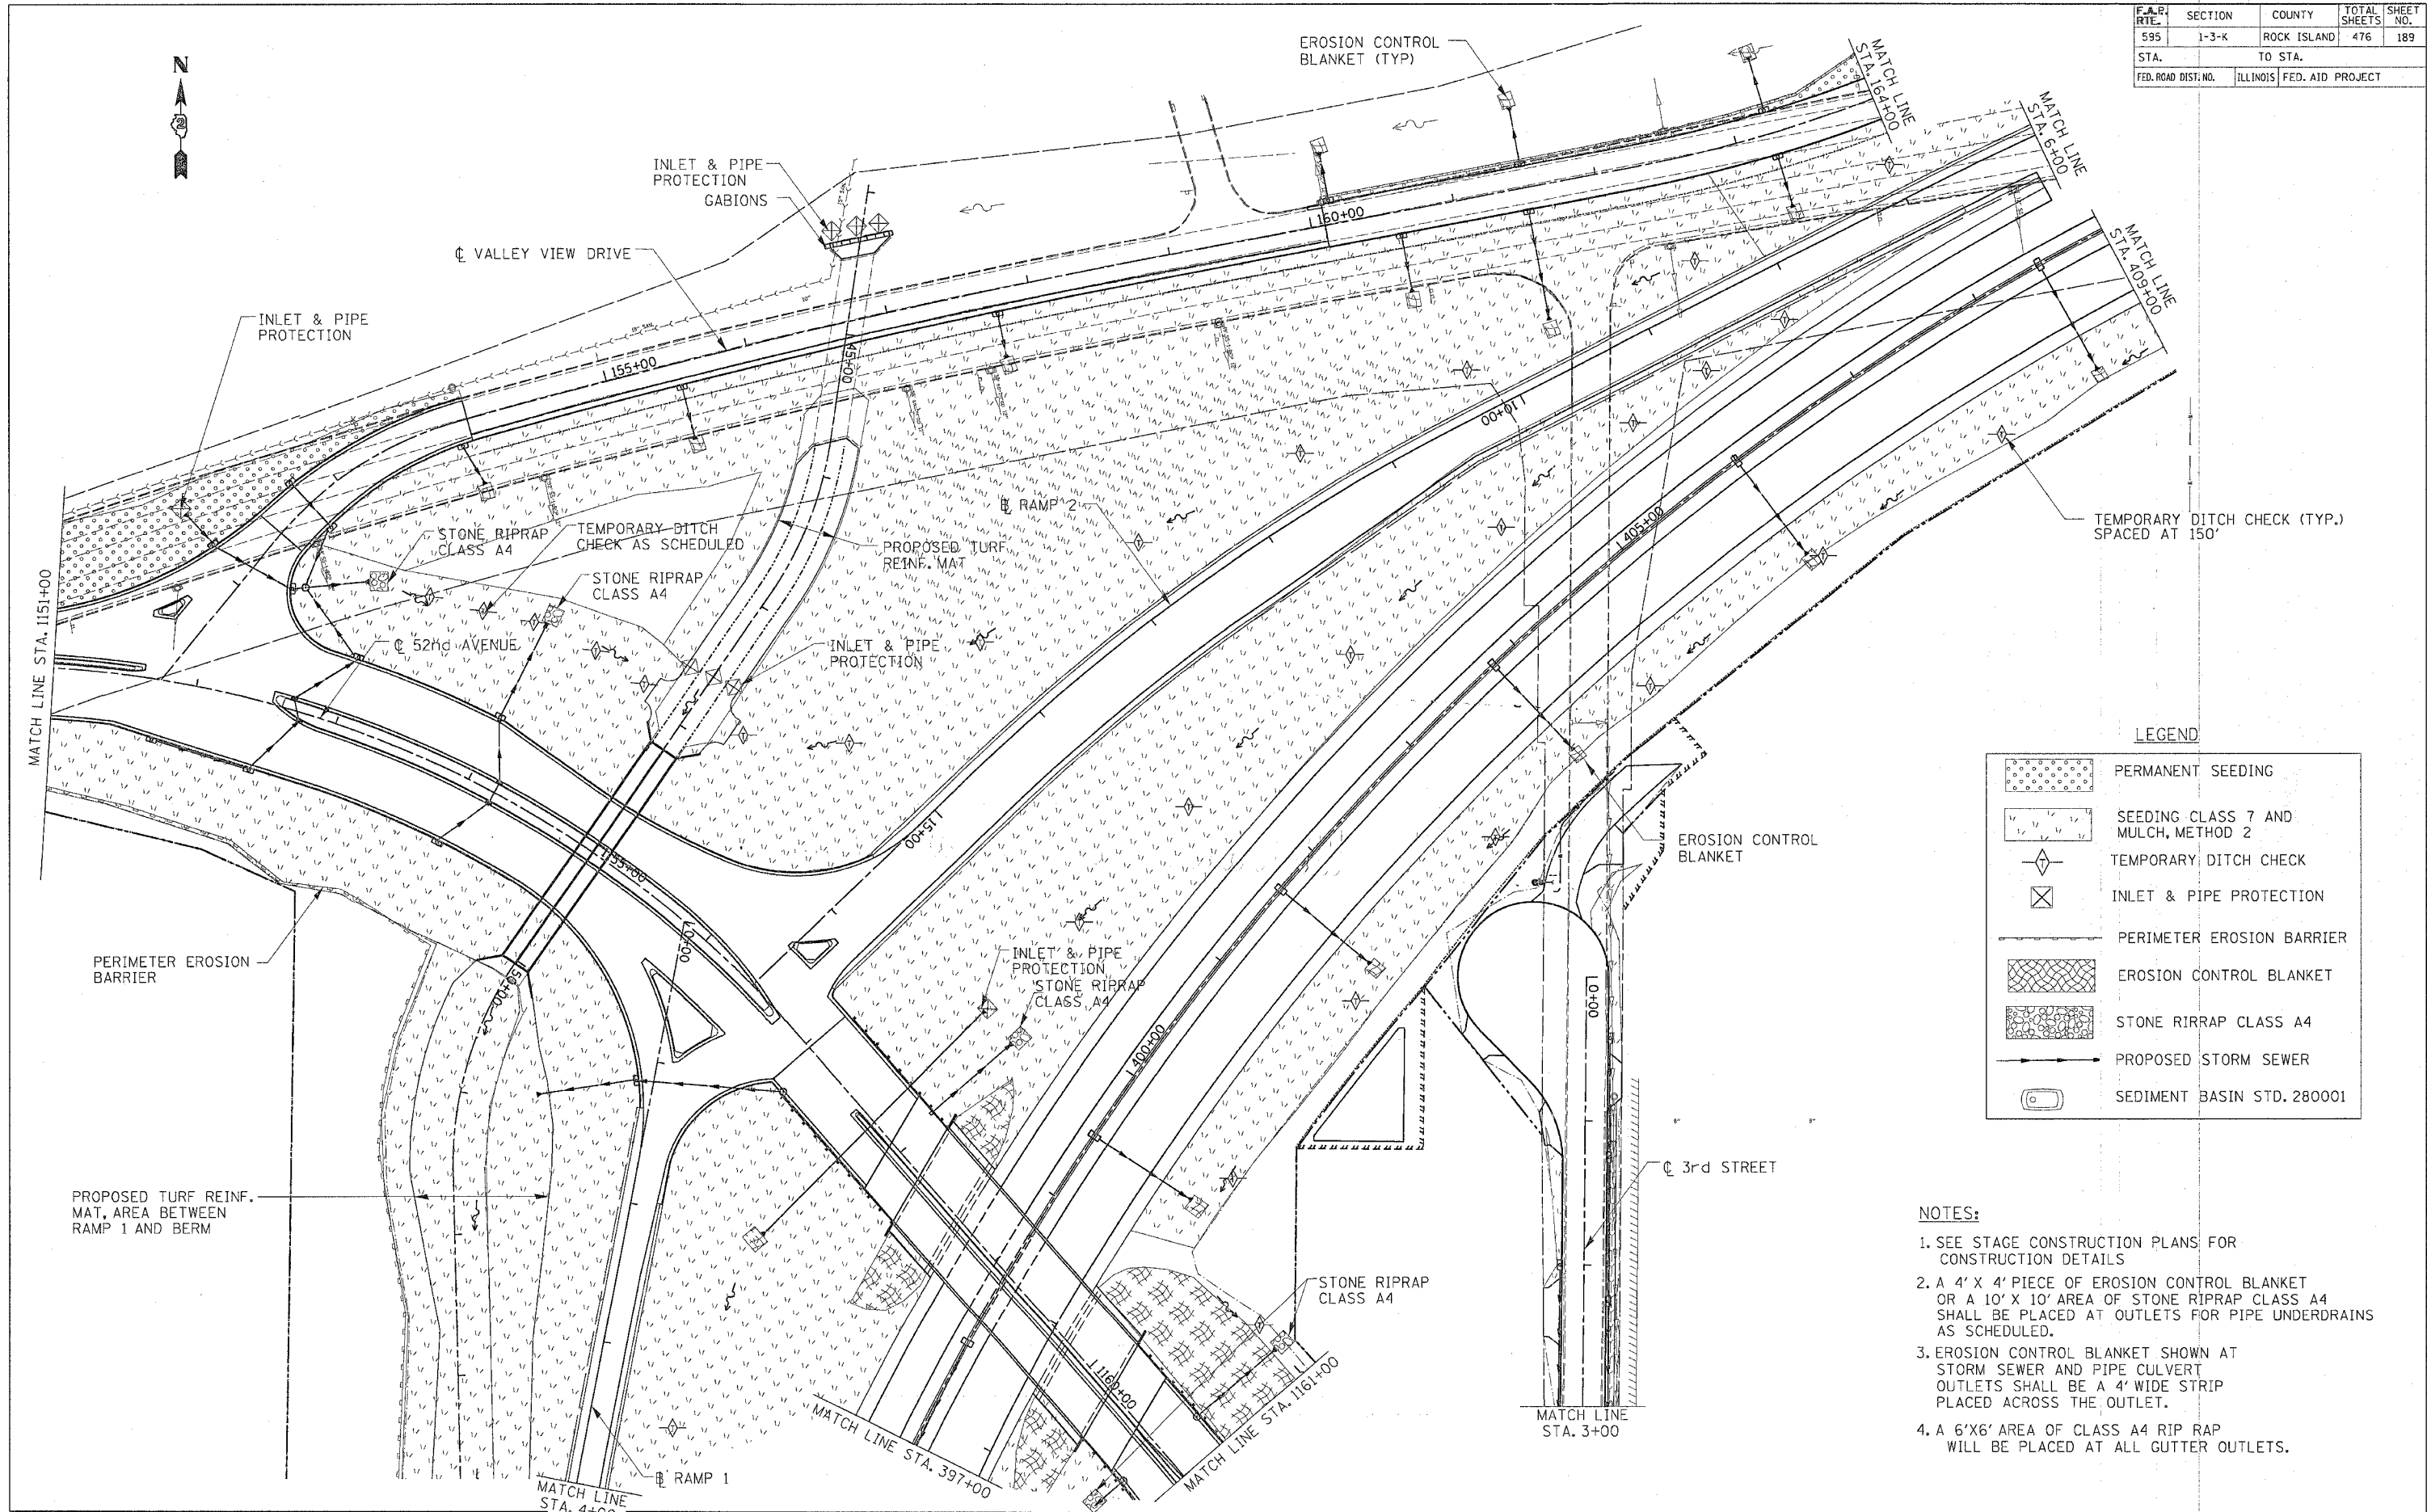

**LEGEND**

	PERMANENT SEEDING
	SEEDING CLASS 7 AND MULCH, METHOD 2
	TEMPORARY DITCH CHECK
	INLET & PIPE PROTECTION
	PERIMETER EROSION BARRIER
	EROSION CONTROL BLANKET
	STONE RIPRAP CLASS A4
	PROPOSED STORM SEWER
	SEDIMENT BASIN STD. 280001

**NOTES:**

1. SEE STAGE CONSTRUCTION PLANS FOR CONSTRUCTION DETAILS
2. A 4' X 4' PIECE OF EROSION CONTROL BLANKET OR A 10' X 10' AREA OF STONE RIPRAP CLASS A4 SHALL BE PLACED AT OUTLETS FOR PIPE UNDERDRAINS AS SCHEDULED.
3. EROSION CONTROL BLANKET SHOWN AT STORM SEWER AND PIPE CULVERT OUTLETS SHALL BE A 4' WIDE STRIP PLACED ACROSS THE OUTLET.
4. A 6'X6' AREA OF CLASS A4 RIP RAP WILL BE PLACED AT ALL GUTTER OUTLETS.