

KEY PLAN

No.	Drawing Issue Description	Date	By

Date

12 MARCH 2004

Sheet Title

PLAN AND PROFILE
 STA 106+00 TO
 STA 114+00

84.30398004/C8005

Project Number

RJT 01/20/04

Layout By Date



TMM 01/20/04

Designed By Date

RMH 03/05/04

Reviewed By Date

RJT

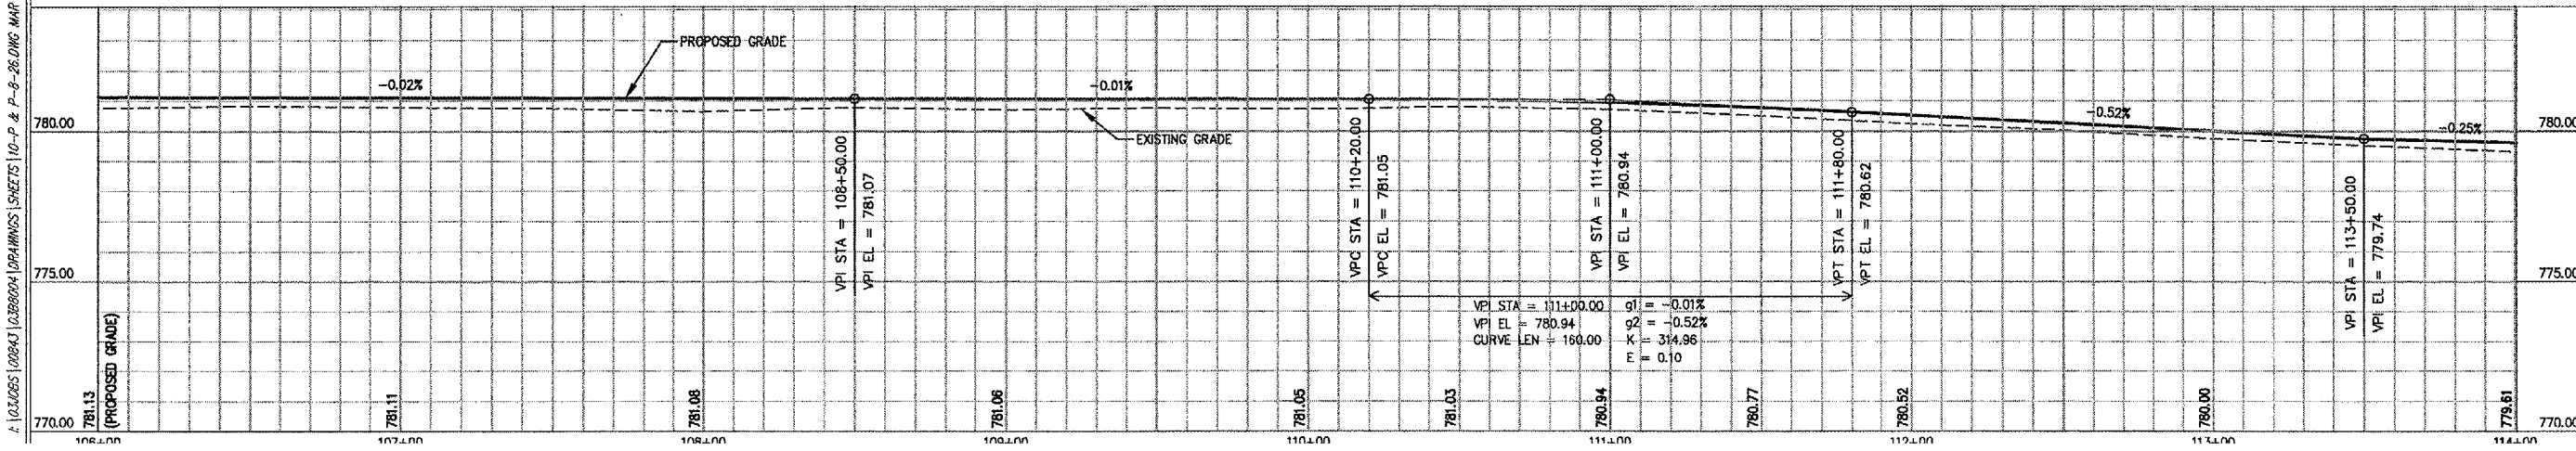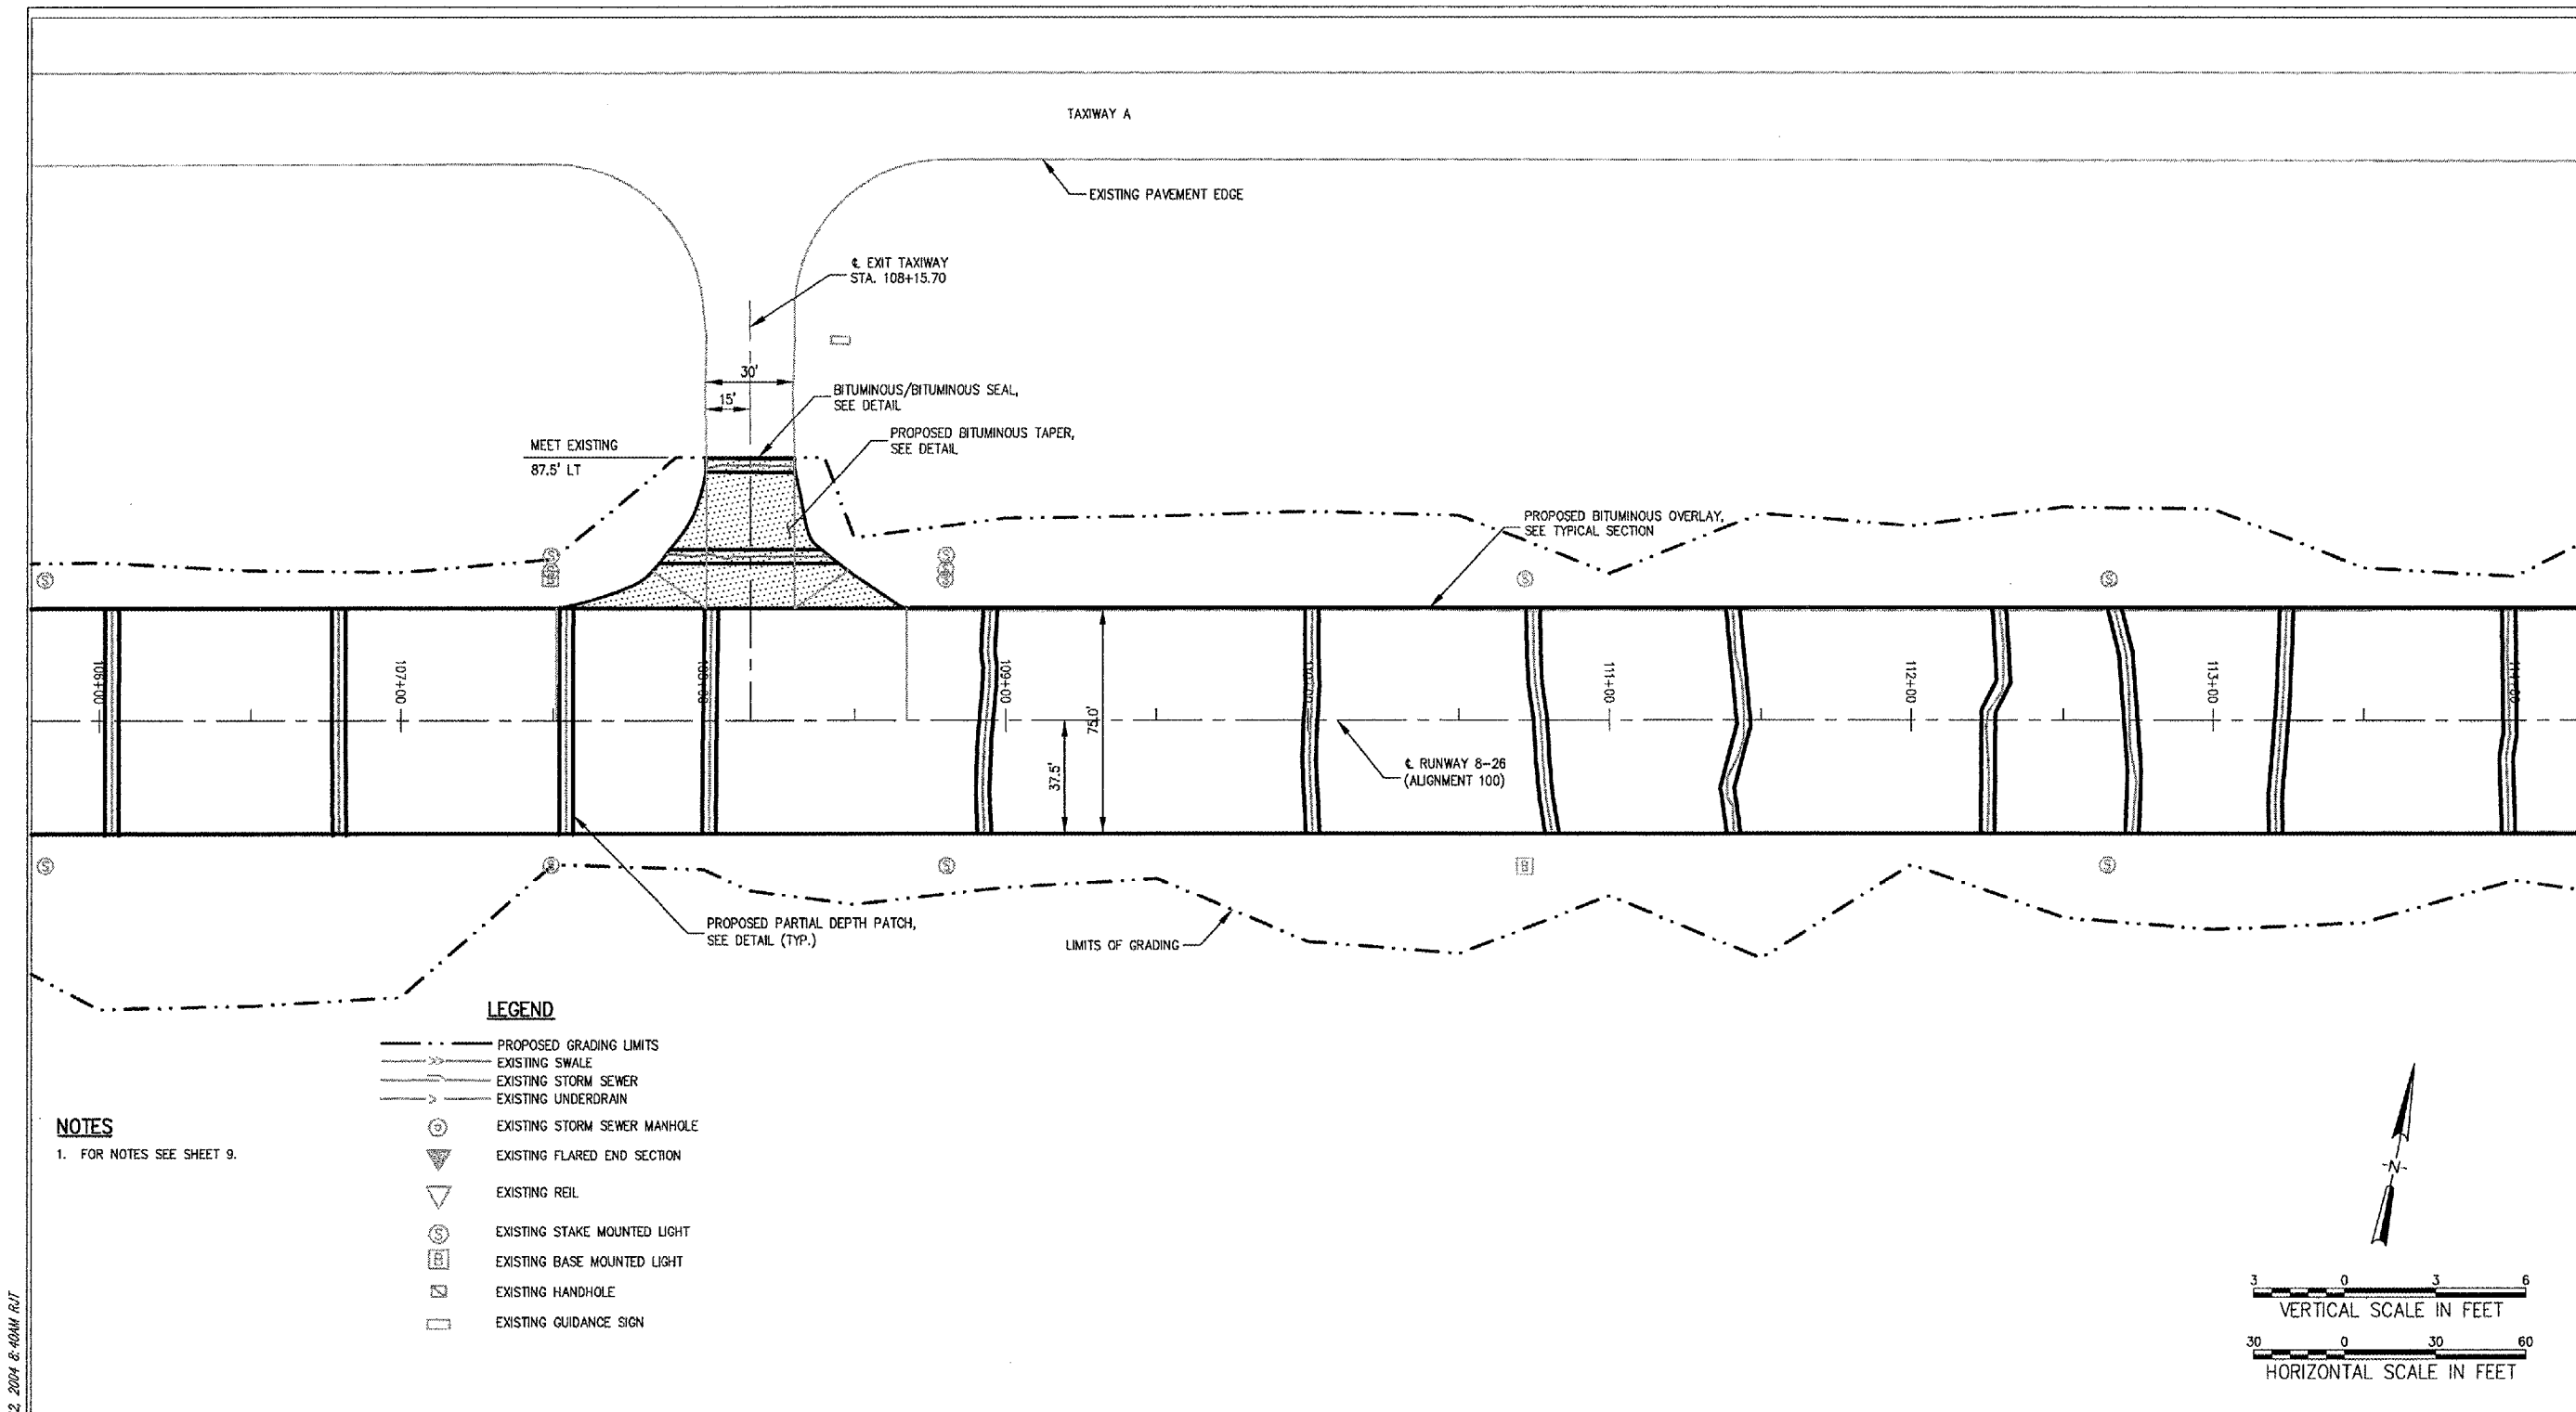

P:\03\065 [00BA] \C80004\DRAWINGS\SHEETS\10-P & P-9-26.DWG MAR 12, 2004 8:40AM RJT