




CITY OF DIXON, ILLINOIS

Post Office Box 386
Dixon, Illinois 61021
Telephone: 815.288.1485

DIXON MUNICIPAL AIRPORT
CHARLES R. WALGREEN FIELD
OVERLAY RUNWAY 8-26,
REHABILITATE HANGAR PAVEMENTS

AIP PROJECT NO. 3-17-0036-B5
IDA PROJECT NO. C73-3313

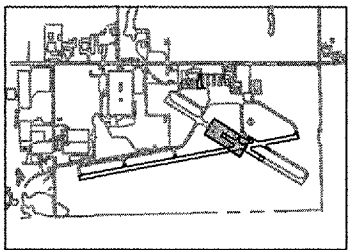

KEY PLAN

No.	Drawing Issue Description	Date	By

Date

12 MARCH 2004

Sheet Title


**PLAN AND PROFILE
STA 211+64.52 TO
STA 216+00**

84303B8004/C8005

Project Number
RJT 01/20/04
Layout By Date
TMM 01/20/04
Designed By Date
RMH 03/05/04
Reviewed By Date
RJT --- ---
Drawn By Sheet No.

15

of 68

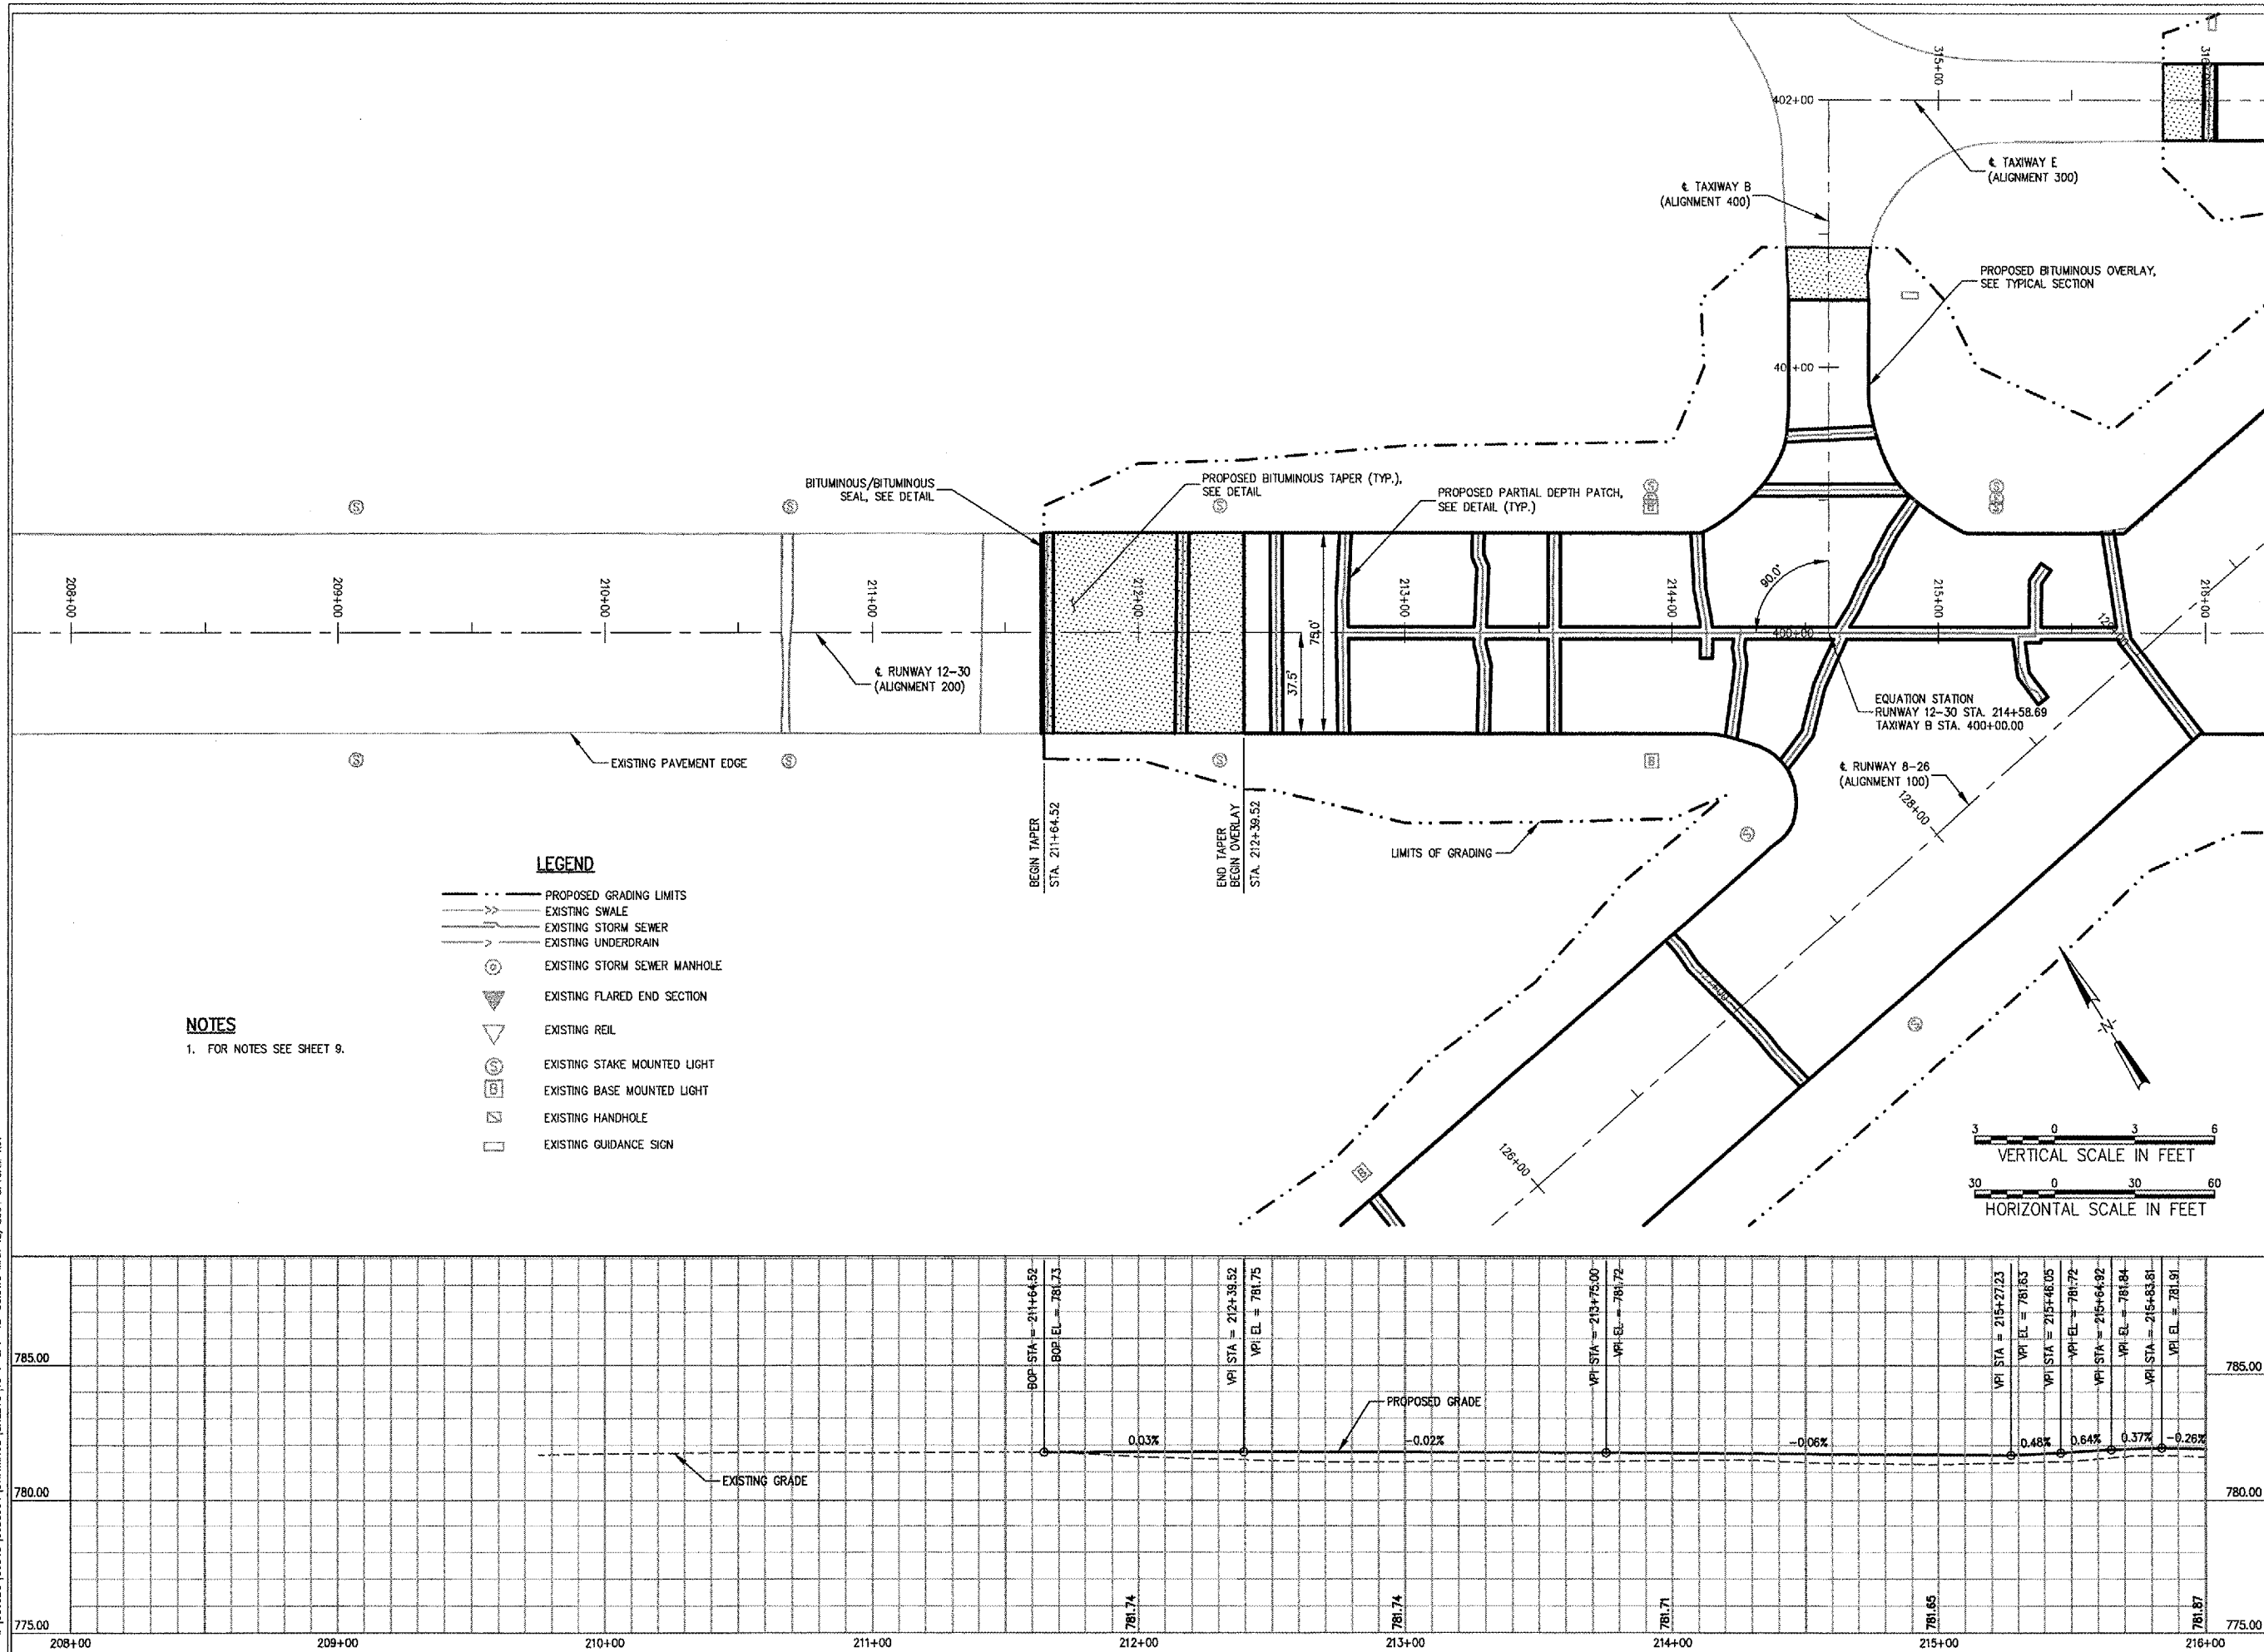

4:102.005 [02843] [0386004] [PARA] [MCS] [SHEETS] [15-P & P-12-30.DWG] [MAR 12, 2004 8:40AM RJT]