



DATE: _____ BY: _____
 SURVEYED: _____
 PLAN: _____
 NOTE BOOK: _____
 NO. _____



DATE: _____ BY: _____
 SURVEYED: _____
 PROFILE: _____
 NOTE BOOK: _____
 NO. _____

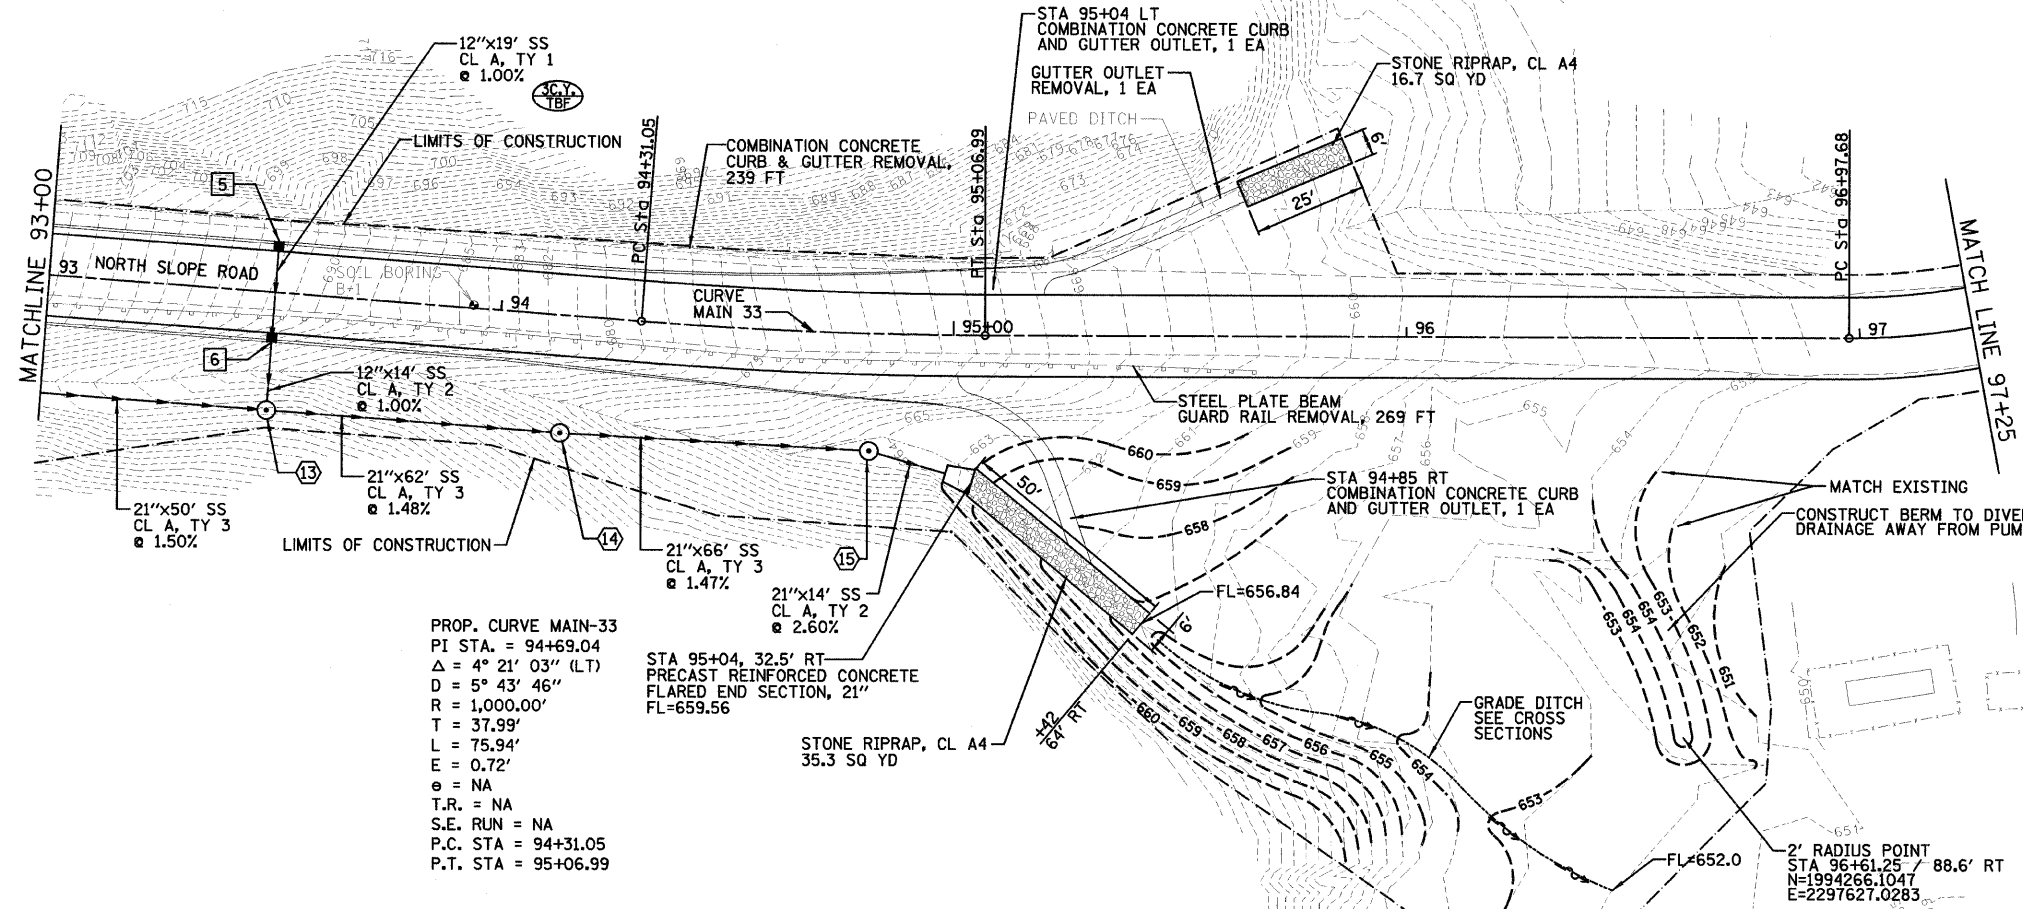

PROP. CURVE MAIN-33
 PI STA. = 94+69.04
 Δ = 4° 21' 03" (LT)
 D = 5° 43' 46"
 R = 1,000.00'
 L = 75.94'
 E = 0.72'
 S.E. RUN = NA
 P.C. STA = 94+31.05
 P.T. STA = 95+06.99

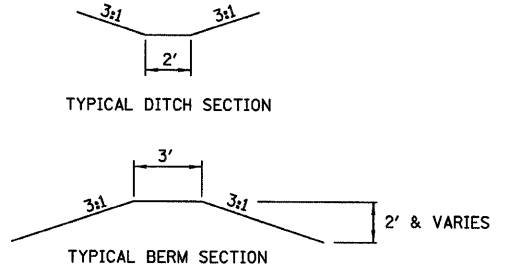

NOTE:
 SEE SHEET NO. 16 FOR MANHOLE
 AND INLET DESCRIPTION

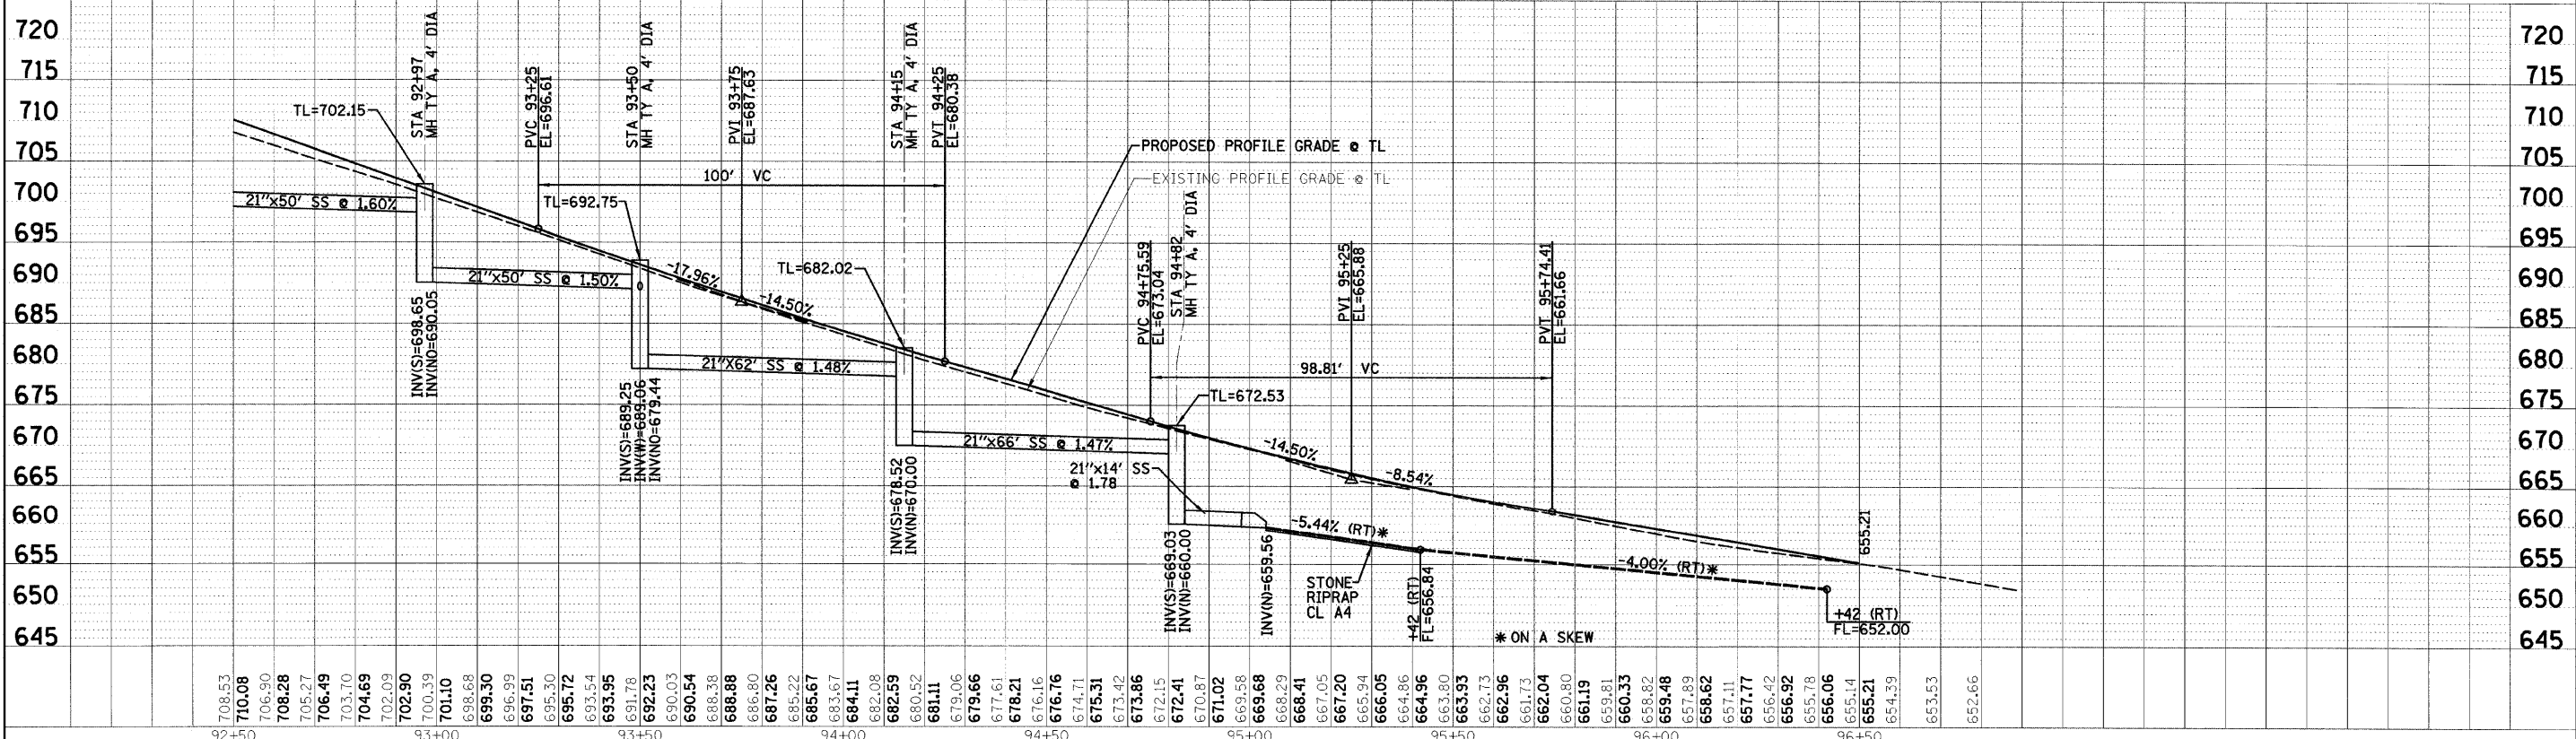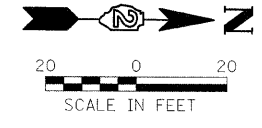

FILE NAME: #FILEL#	USER NAME: #USER#	DESIGNED: PJM	REVISED:	STATE OF ILLINOIS DEPARTMENT OF TRANSPORTATION	NORTH SLOPE ROAD PLAN AND PROFILE SHEET		F.A. RTE.	SECTION	COUNTY	TOTAL SHEETS	SHEET NO.
DESIGNED: PJM	DRAWN: DVH	REVISED:					NORTH SLOPE ROAD	CARROLL	24	11	
PLOT SCALE: #SCALE#	CHECKED: RGD	REVISED:					CONTRACT NO. 46030				
PLOT DATE: #DATE#	DATE: 12-21-09	REVISED:					SCALE:	SHEET NO. 11 OF 24 SHEETS	STA. 93+00 TO STA. 97+25	FED. ROAD DIST. NO.	ILLINOIS FED. AID PROJECT