
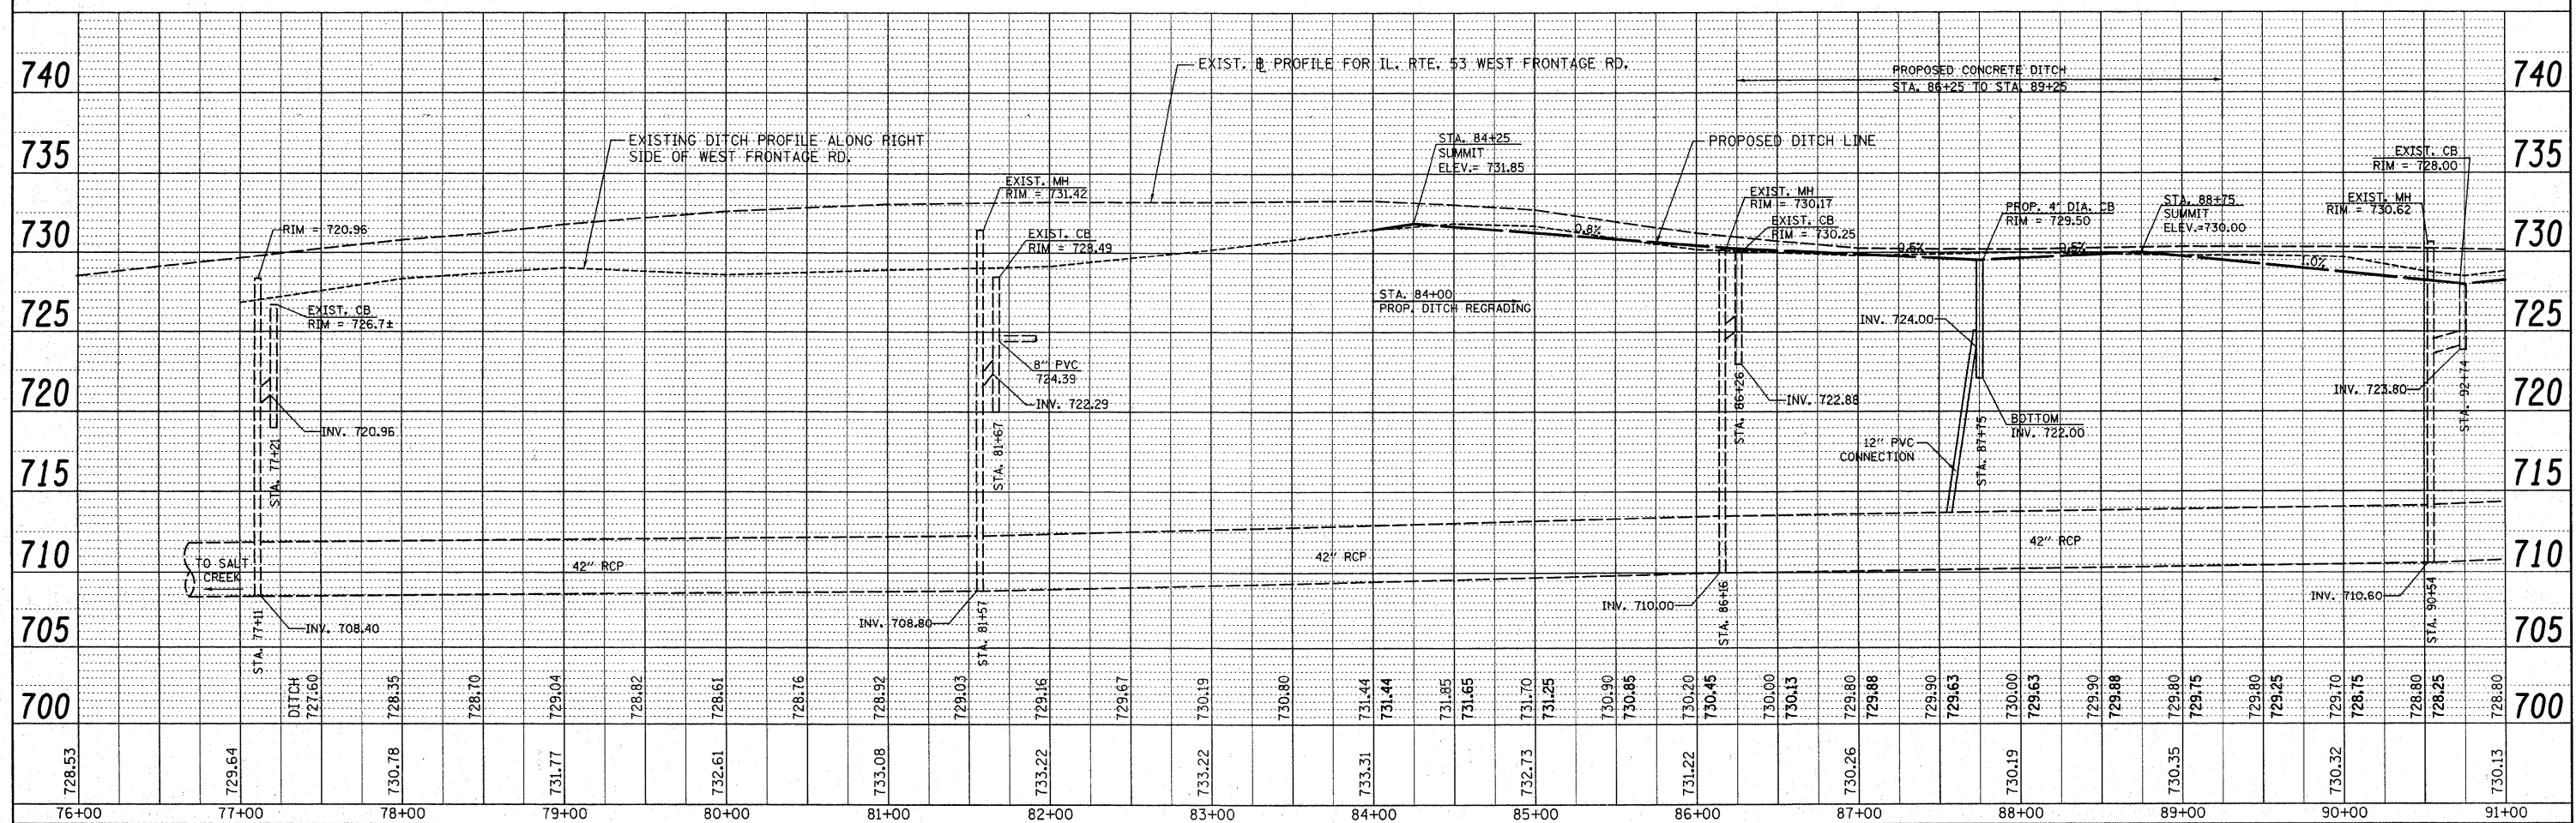


PLAN	SURVEYED	BY	DATE
	PLOTTED		
	NOTE BOOK		
	FILE NAME		
	NO.		

PROFILE	SURVEYED	BY	DATE
	PLOTTED		
	NOTE BOOK		
	FILE NAME		
	NO.		

NOTE:  
PROPOSED GRADING AND SHAPING DITCHES BETWEEN  
STA. 88+75 TO STA. 97+00 TO BE PERFORMED BY OTHERS  
(ROLLING MEADOWS).

PROPOSED 4' DIA. CATCH BASIN AT STA. 87+75  
SHALL BE CENTERED IN PROPOSED CONCRETE DITCH.

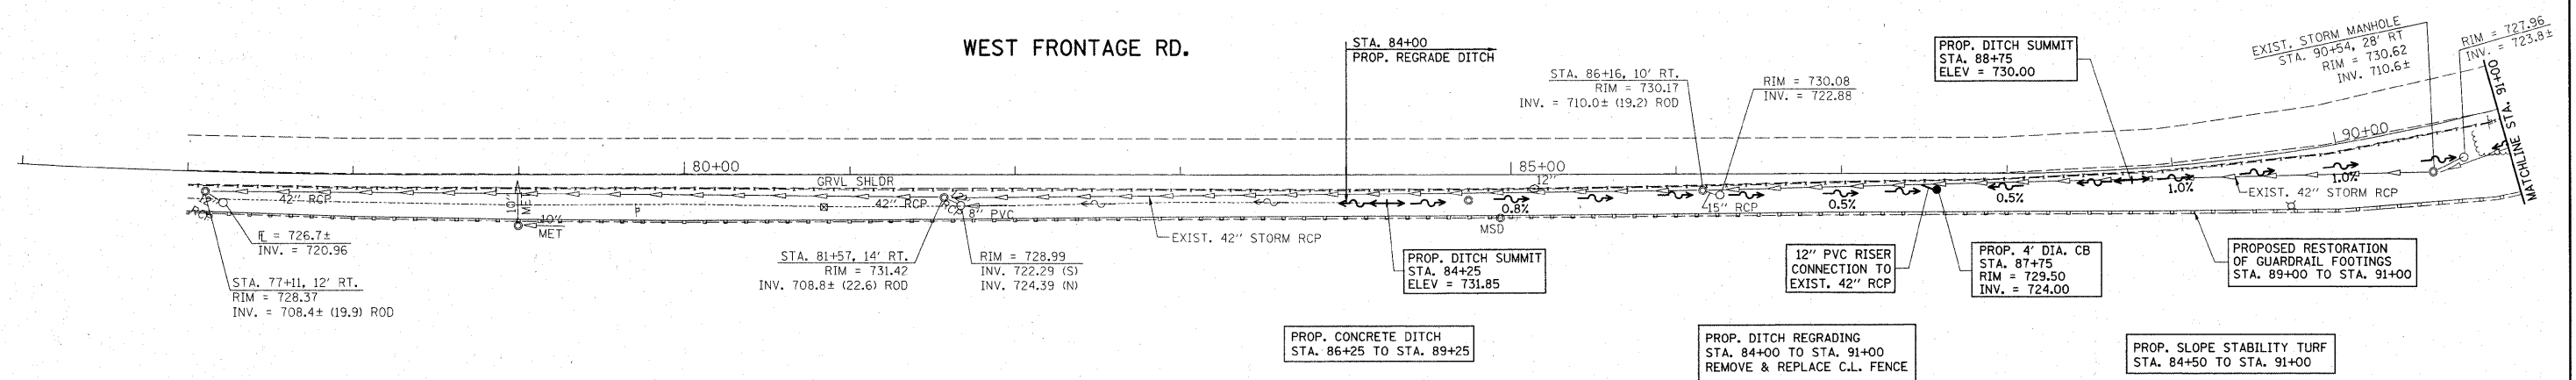

FILE NAME =	USER NAME = bauerdl	DESIGNED -	REVISED -	<b>STATE OF ILLINOIS DEPARTMENT OF TRANSPORTATION</b>	<b>DRAINAGE PLAN IL. RTE. 53 WEST FRONTAGE RD.</b>	F.A.I. RTE.	SECTION	COUNTY	TOTAL SHEETS	SHEET NO.	
ea:\pwwork\pwwork\baue\dl\0144608\191910	IL53-shd-drain.dgn	DRAWN -	REVISED -			290	(531-3.1, 0305-302K)	RS-5	COOK	314	268
PLOT SCALE = 50.0000' / IN.	CHECKED -	REVISED -	REVISED -			SCALE: 1"=50'		SHEET NO. OF SHEETS STA. TO STA.		CONTRACT NO. 60138	
PLOT DATE = 2/9/2010	DATE -	REVISED -	REVISED -			ILLINOIS FED. AID PROJECT					