


MATCH LINE STA 147+00.00

EROSION CONTROL LEGEND

- ⊙ SEEDING, CLASS 2A
- ⊕ ABOVE GRADE INLET PROTECTION
- ⊖ TEMPORARY DITCH CHECKS
- PERIMETER EROSION BARRIER

EROSION CONTROL NOTES

EROSION CONTROL BLANKET SHALL BE USED WITH AT ALL LOCATIONS OF SEEDING, CLASS 2A.

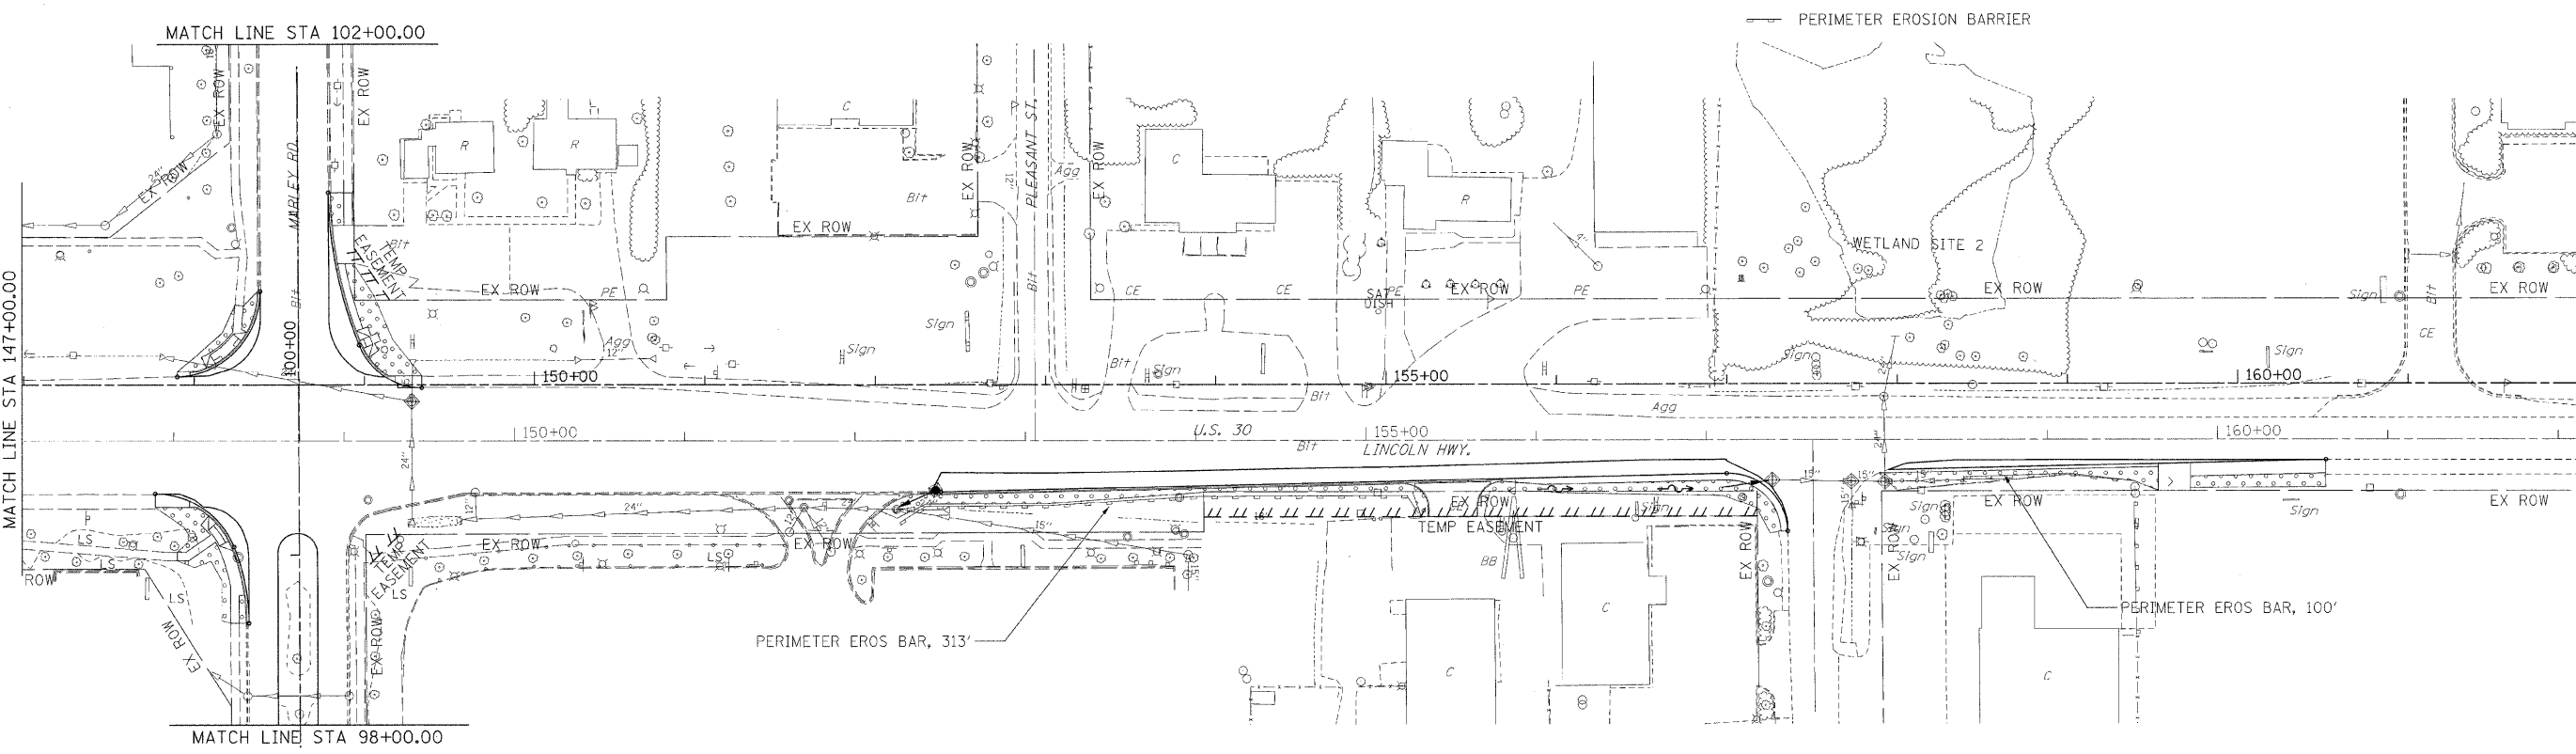

MATCH LINE STA 147+00.00

MATCH LINE STA 102+00.00

MATCH LINE STA 98+00.00

FILE NAME =	USER NAME =	DESIGNED -	REVISED -	STATE OF ILLINOIS DEPARTMENT OF TRANSPORTATION	EROSION CONTROL PLAN US ROUTE 30 (LINCOLN HIGHWAY)	F.A.P. RTE. 353	SECTION 13-1	COUNTY WILL	TOTAL SHEETS 67	SHEET NO. 18
	PLOT SCALE =	CHECKED -	REVISED -			SCALE: 1:50		SHEET NO. 1 OF 2 SHEETS		STA. 132+00 TO STA. 162+00
PLOT DATE =	DATE -	REVISED -	REVISED -	ILLINOIS FED. AID PROJECT						