
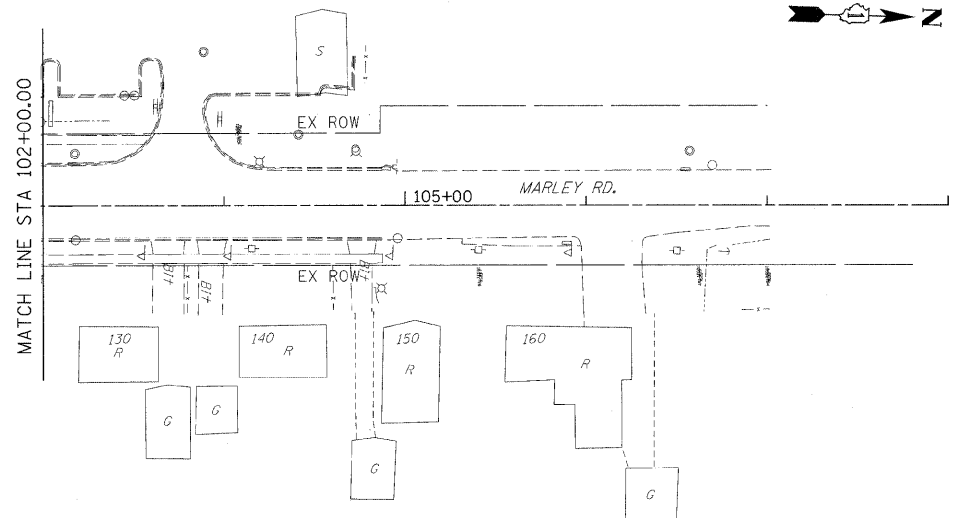


EROSION CONTROL LEGEND

- ◻ SEEDING, CLASS 2A
- ⊕ ABOVE GRADE INLET PROTECTION
- ⊖ TEMPORARY DITCH CHECKS
- PERIMETER EROSION BARRIER

EROSION CONTROL NOTES

EROSION CONTROL BLANKET SHALL BE USED WITH AT ALL LOCATIONS OF SEEDING, CLASS 2A.

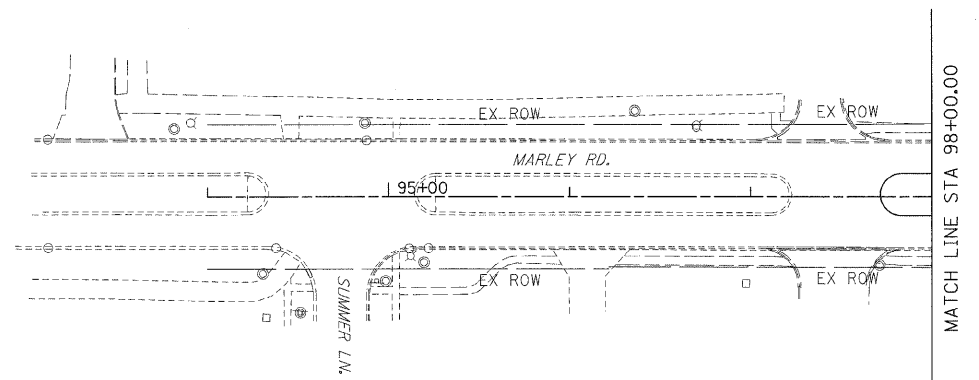

FILE NAME =	USER NAME =	DESIGNED -	REVISED -
		DRAWN -	REVISED -
		CHECKED -	REVISED -
		DATE -	REVISED -

**STATE OF ILLINOIS
DEPARTMENT OF TRANSPORTATION**

**EROSION CONTROL PLAN
US ROUTE 30 (LINCOLN HIGHWAY)**

SCALE: 1:50 SHEET NO. 2 OF 2 SHEETS STA. 174+50 TO STA. 194+50.00

F.A.P. RTE.	SECTION	COUNTY	TOTAL SHEETS	SHEET NO.
353	13-1	WILL	67	19
				CONTRACT NO. 60152
ILLINOIS FED. AID PROJECT				