


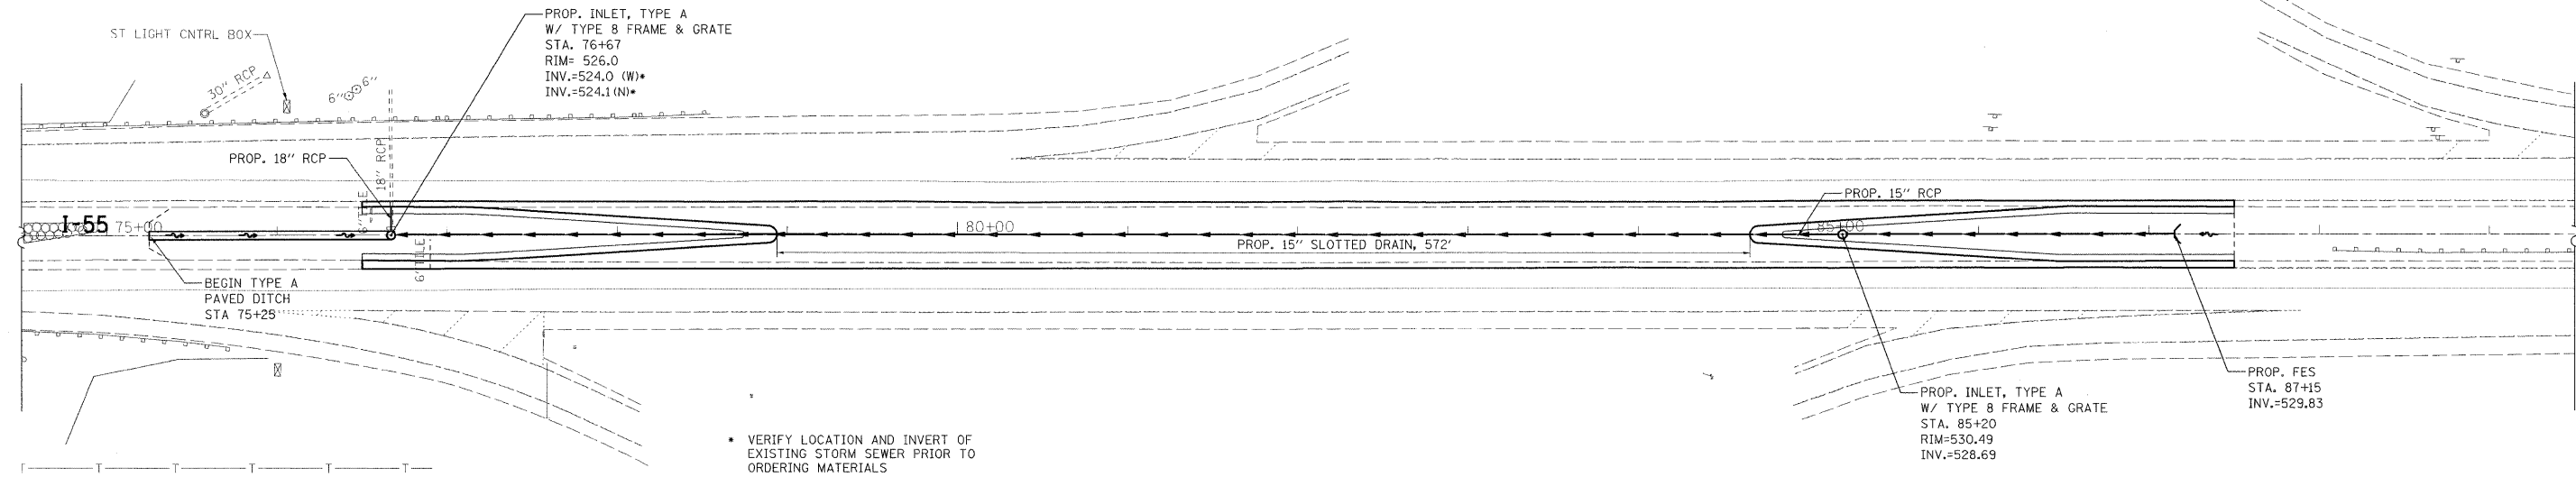


EXISTING R.O.W.



EXISTING R.O.W.

DATE: _____
 BY: _____
 SURVEYED: _____
 ALIGNED: _____
 CHECKED: _____
 RT. OF WAY CHECKED: _____
 NO. _____
 PLAN

DATE: _____
 BY: _____
 SURVEYED: _____
 GRADES CHECKED: _____
 (B.M. NOTED) _____
 STRUCTURE NOTATIONS CHKD: _____
 NO. _____
 PROFILE

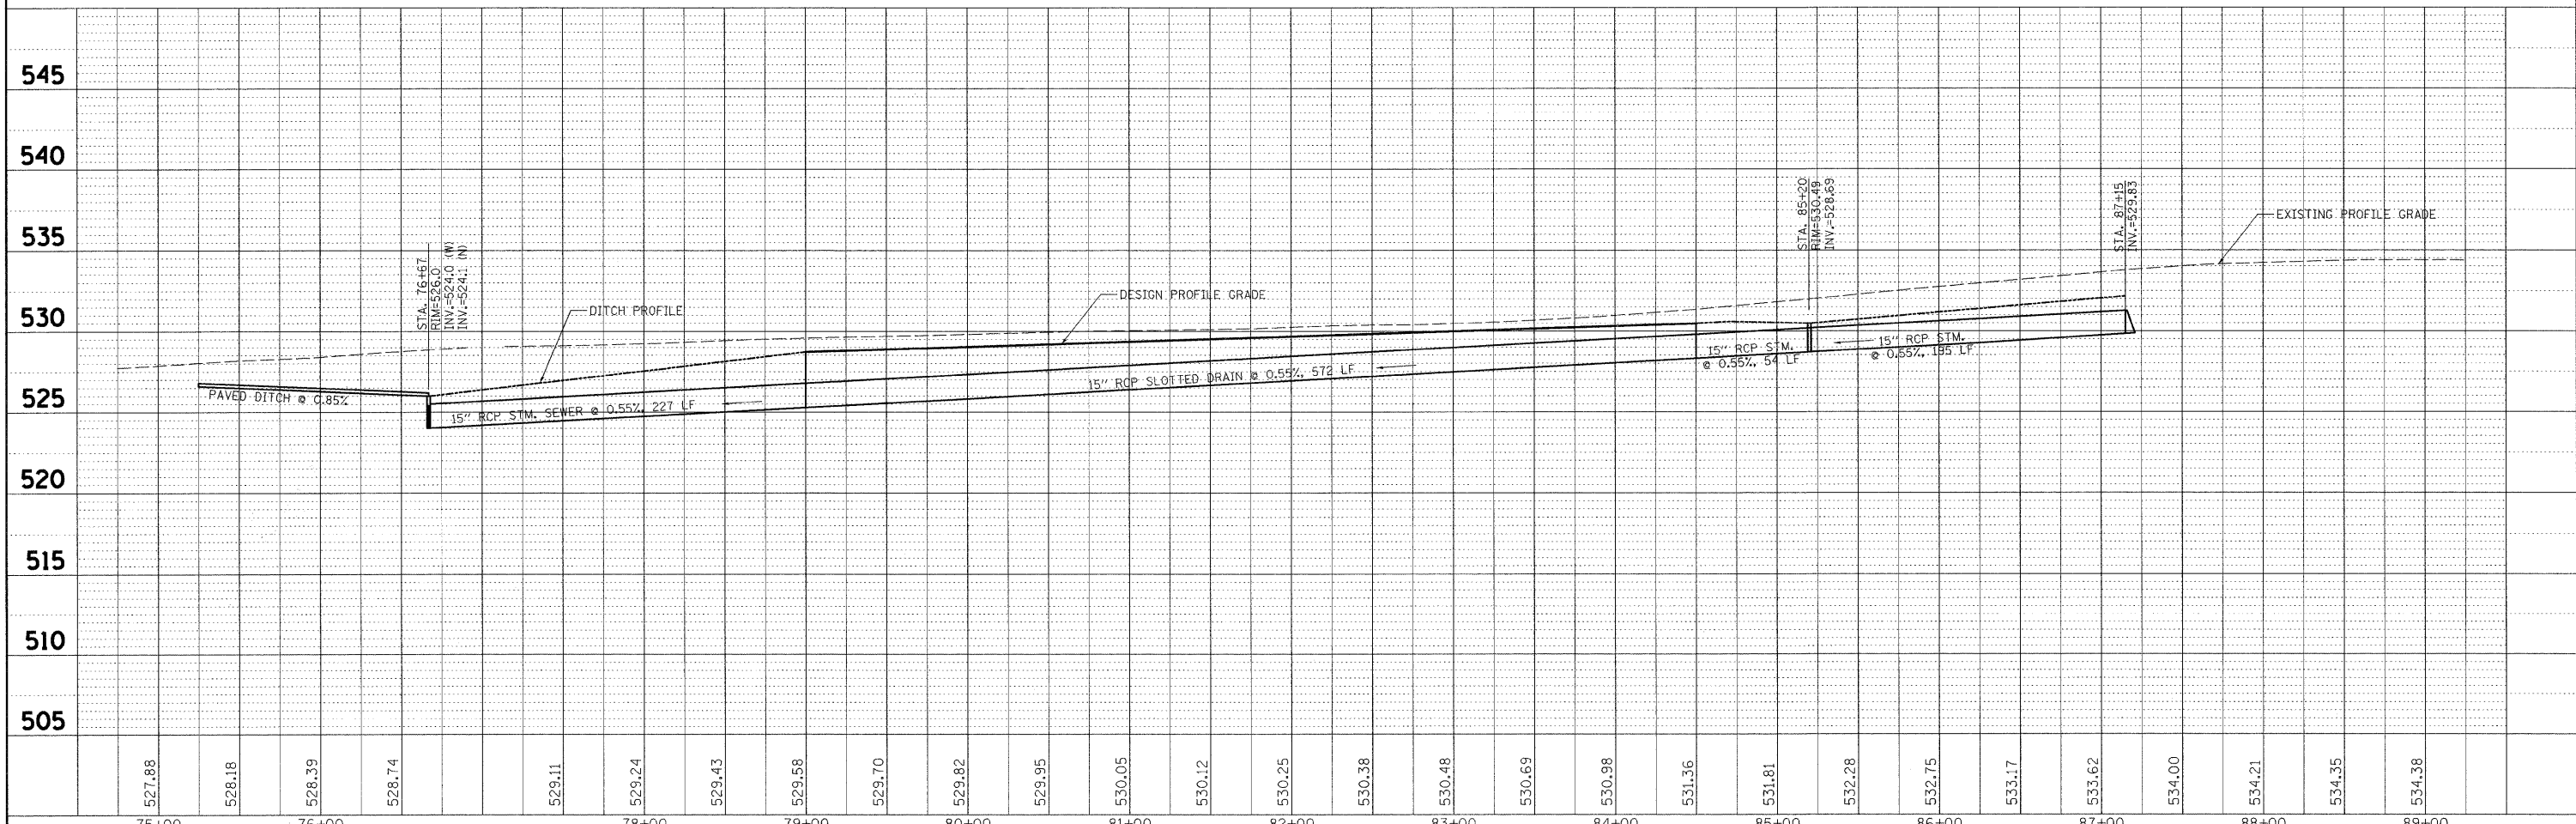

200 West Front Street
Wheaton, IL 60187

DESIGNED -	REVISED -
DRAWN -	REVISED -
CHECKED -	REVISED -
DATE -	REVISED -

STATE OF ILLINOIS
DEPARTMENT OF TRANSPORTATION

NORTH CROSSOVER
DRAINAGE PLAN & PROFILE

SCALE: 1" = 50' SHEET NO. 2 OF 4 SHEETS STA. 29+00.00 TO STA. 44+00.00

F.A.I. RTE. 55	SECTION BB (B&B-1) BR	COUNTY WILL	TOTAL SHEETS 72	SHEET NO. 23
FED. ROAD DIST. NO.		ILLINOIS FED. AID PROJECT		
CONTRACT NO. 62930				