




- LEGEND**
- EXISTING STORM SEWER
 - STORM SEWER REMOVAL
 - - - PROPOSED STORM SEWER
 - PROPOSED MANHOLE
 - PROPOSED CATCH BASIN
 - ⊗ REMOVE
 - Ⓐ ADJUST
 - ⒶB ABANDON
 - ⊗⊗ PROPOSED STORM SEWER (SEE DU-11 FOR SCHEDULE)
 - ⊗⊗ PROPOSED DRAINAGE STRUCTURE (SEE DU-11 FOR SCHEDULE)

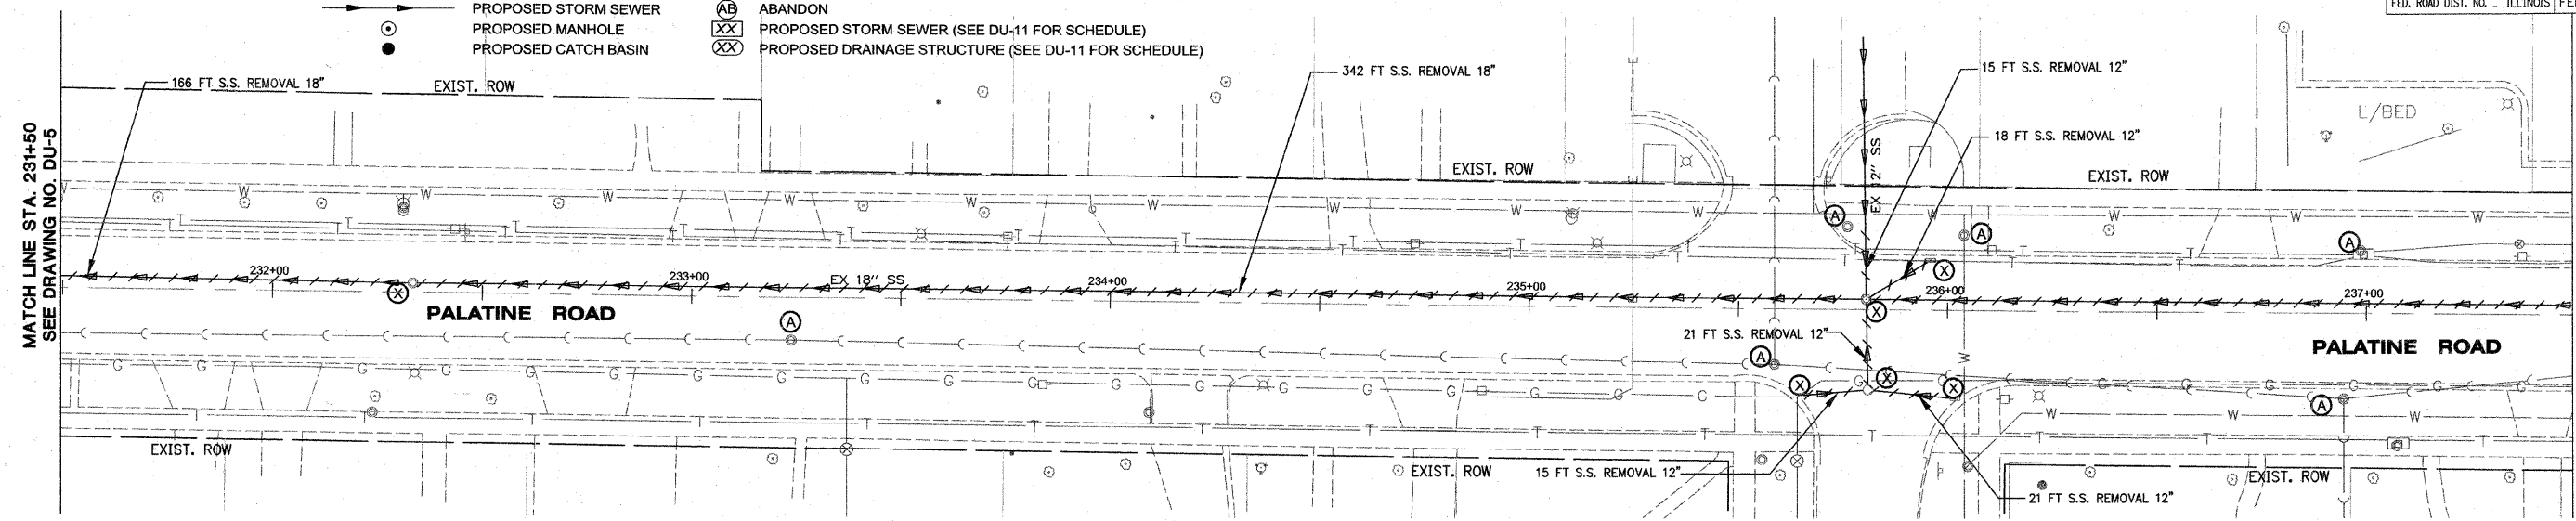

EXISTING DRAINAGE PLAN

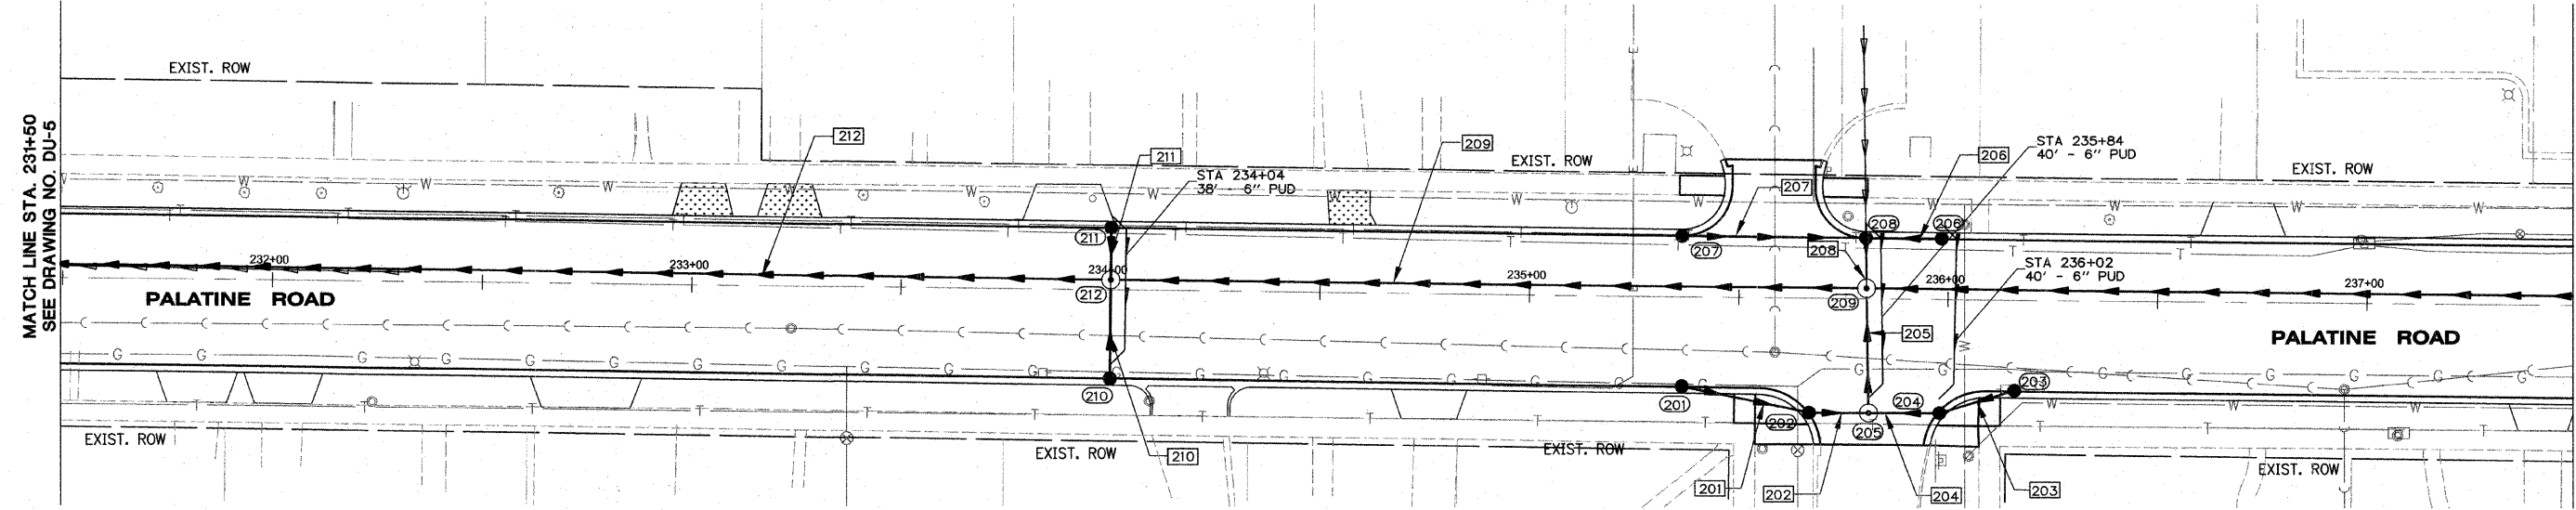

PROPOSED DRAINAGE PLAN

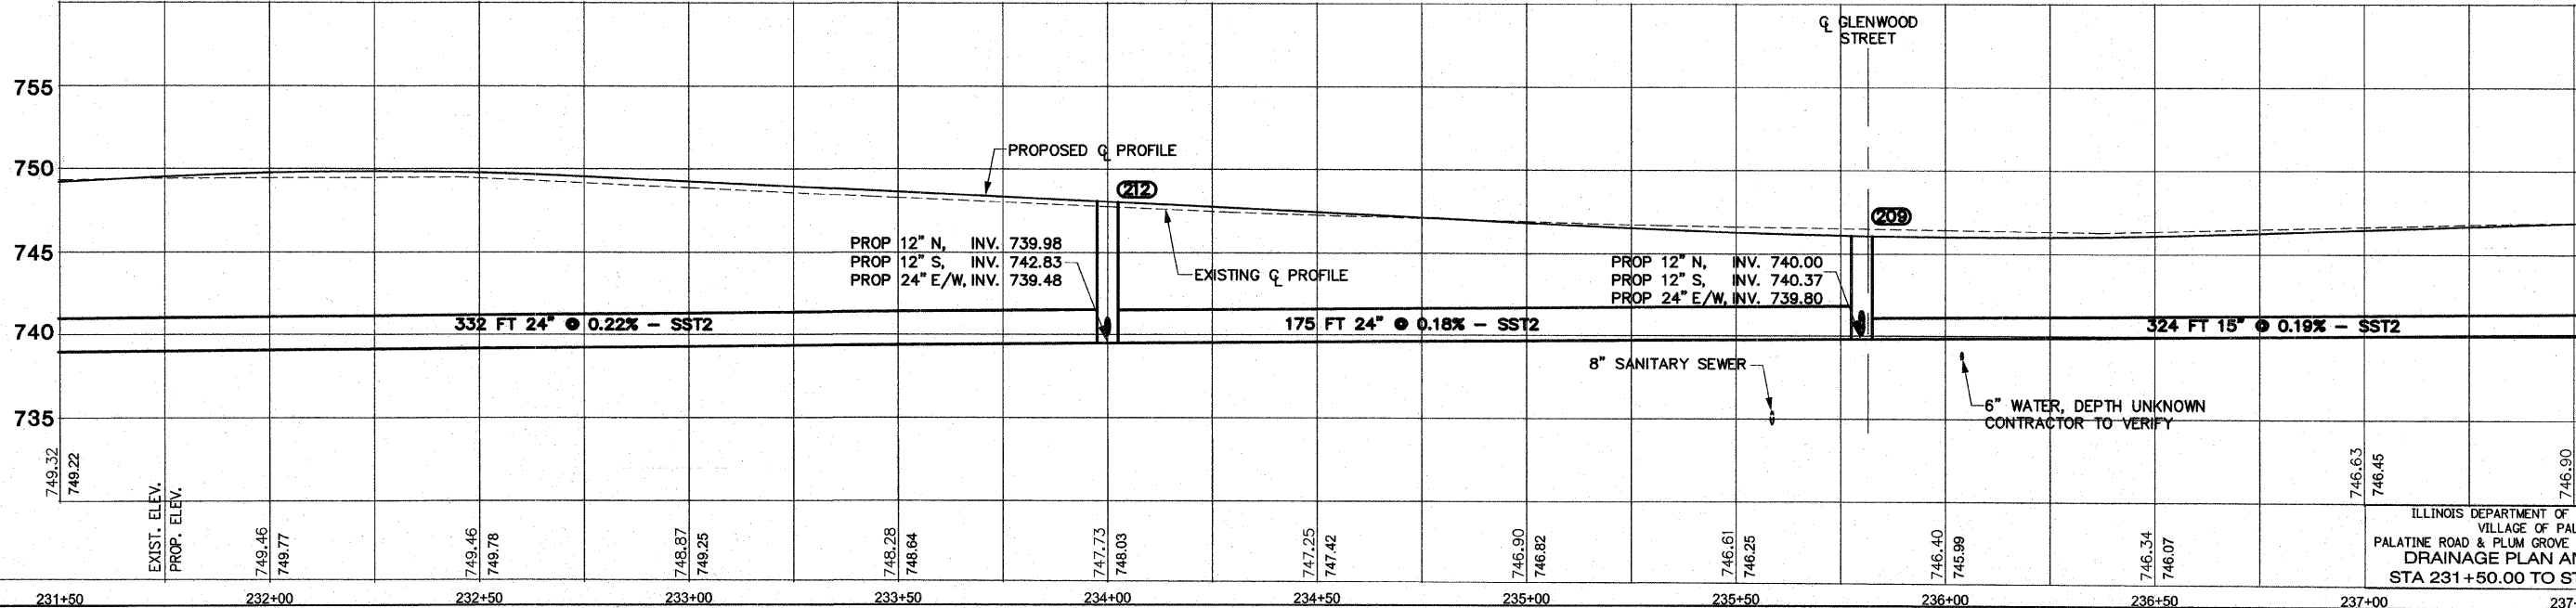

SCALE: HORIZ: 1"=20'
VERT: 1"=5'

ILLINOIS DEPARTMENT OF TRANSPORTATION
VILLAGE OF PALATINE
PALATINE ROAD & PLUM GROVE ROAD RECONSTRUCTION
DRAINAGE PLAN AND PROFILE
STA 231+50.00 TO STA 237+50.00

DATE: _____ BY: _____
 SUBMITTED: _____
 CHECKED: _____
 DATE: _____
 FILE NAME: _____

DATE: _____ BY: _____
 SUBMITTED: _____
 CHECKED: _____
 DATE: _____
 FILE NAME: _____