


BY	DATE
PLAN	SURVEYED
NOTE BOOK	ALIGNED
NO.	CHECKED
	BY
	DATE
	NO.
	FILE NAME


BY	DATE
PROFILE	SURVEYED
NOTE BOOK	PLOTTED
NO.	CHECKED
	BY
	DATE
	NO.
	STRUCTURE NOTATIONS

MATCHLINE STA 115+00
SEE SHEET 3 OF 6

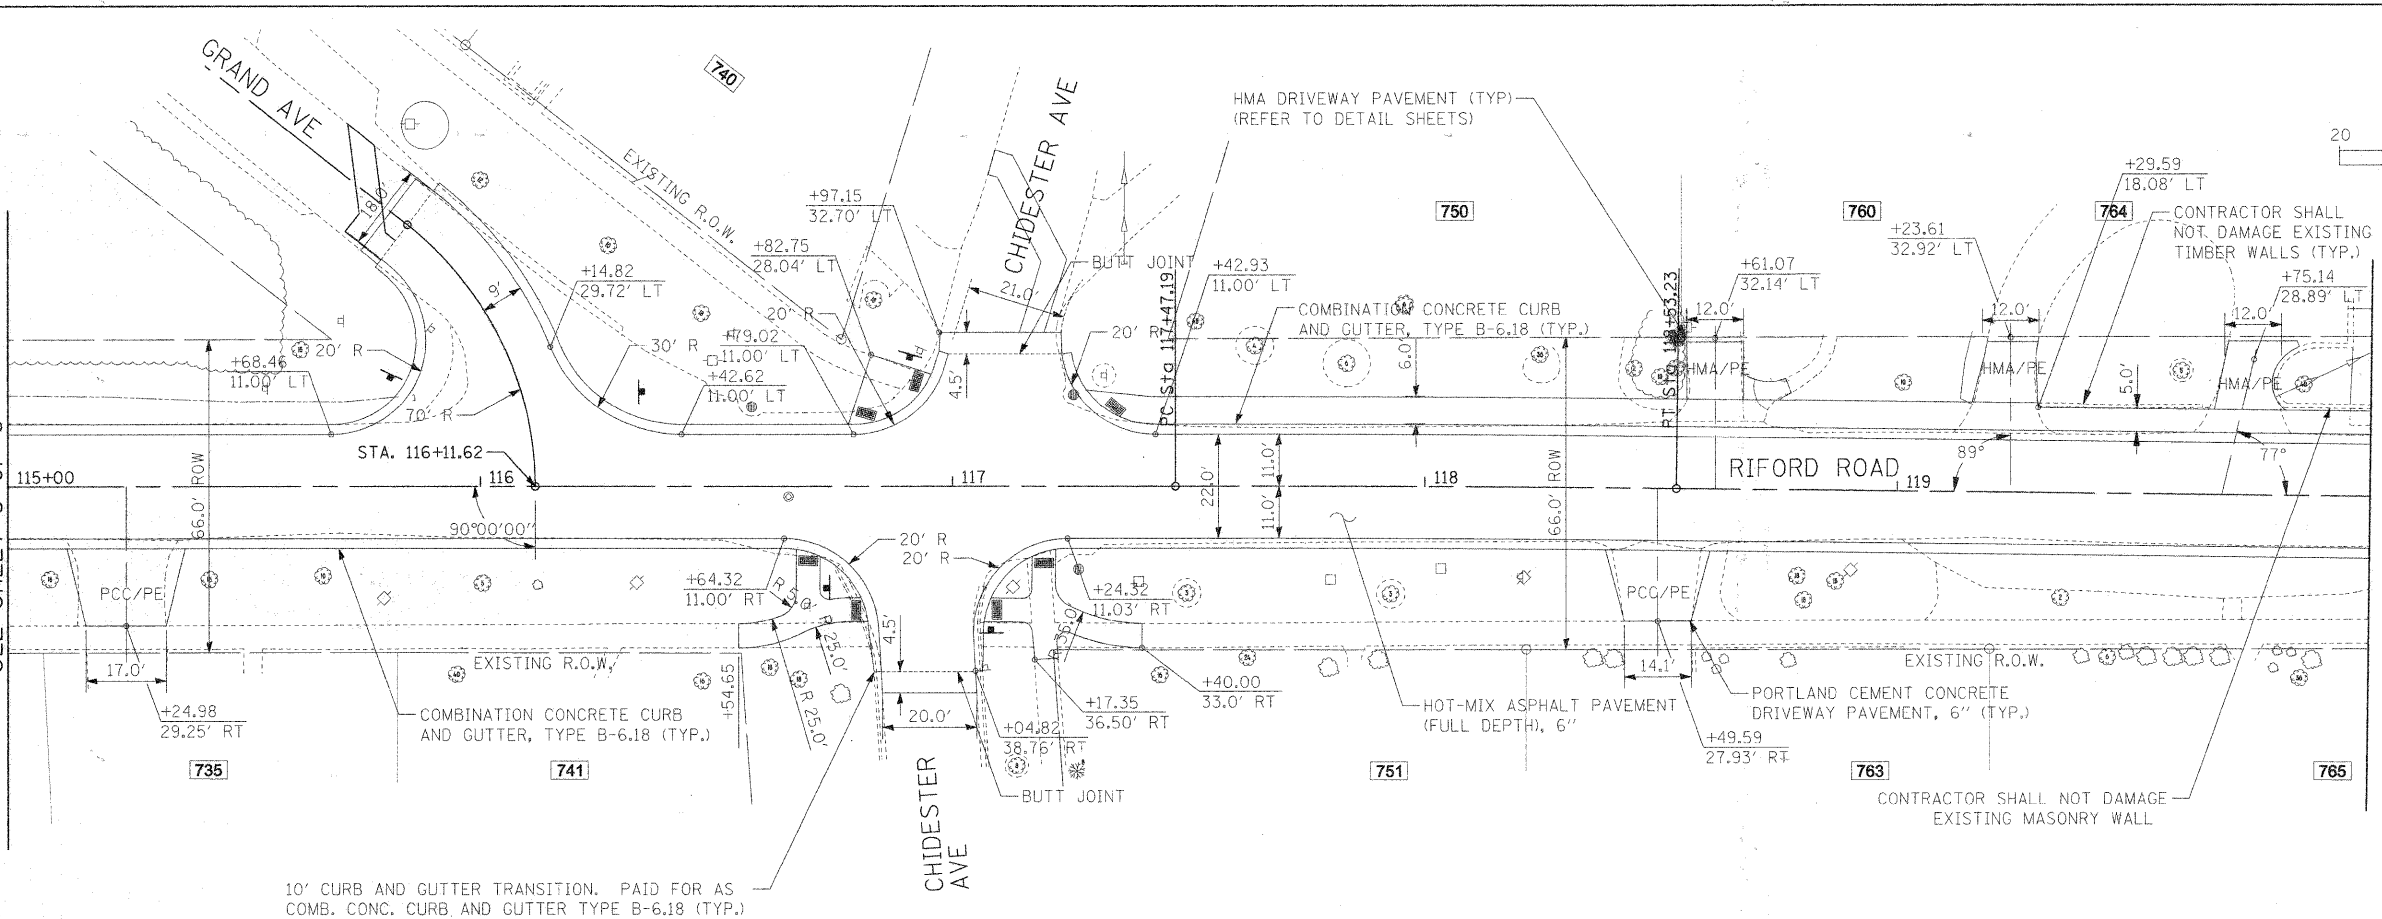

MATCHLINE STA 120+00
SEE SHEET 5 OF 6

10' CURB AND GUTTER TRANSITION. PAID FOR AS
COMB. CONC. CURB AND GUTTER TYPE B-6.18 (TYP.)

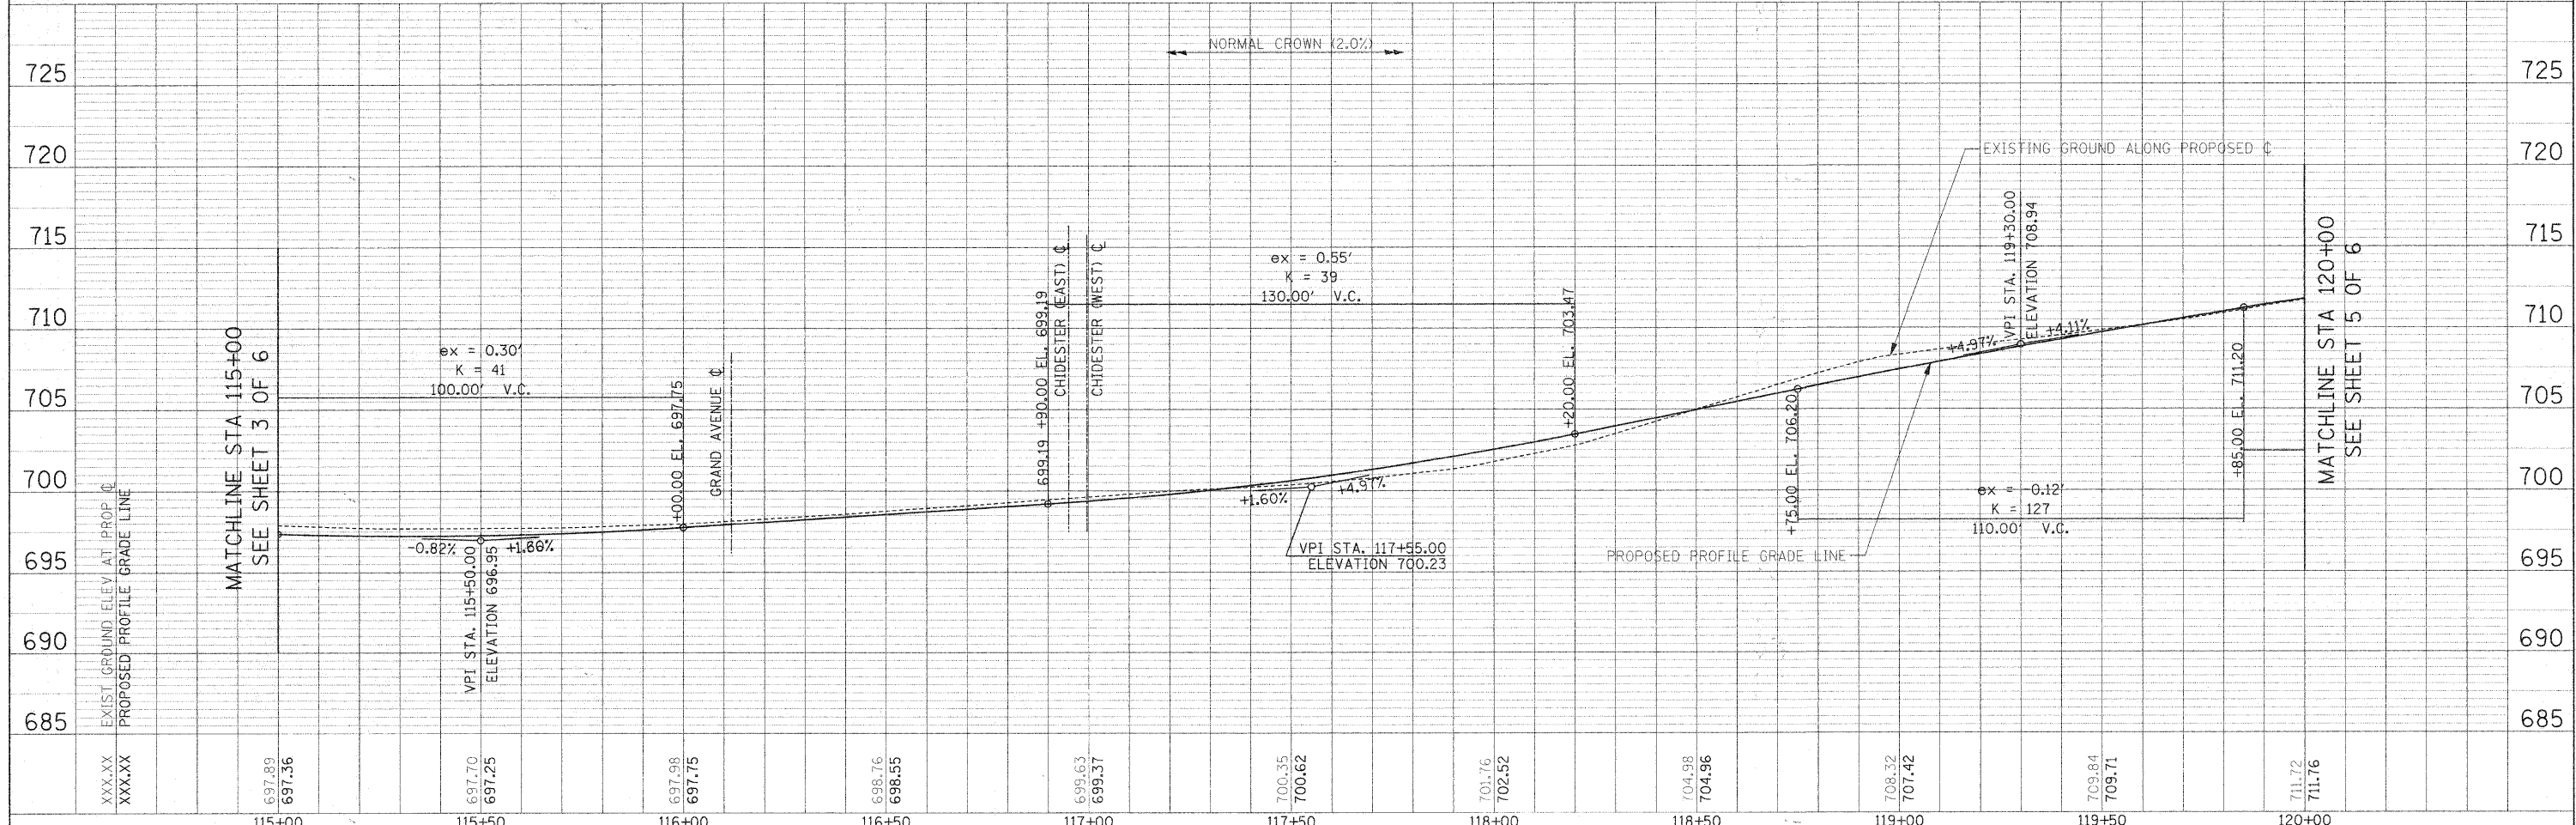

FILE NAME =	USER NAME = #USER#	DESIGNED - JMT	REVISED -	STATE OF ILLINOIS DEPARTMENT OF TRANSPORTATION	RIFORD ROAD PLAN AND PROFILE	F.A.U. RTE.	SECTION	COUNTY	TOTAL SHEETS	SHEET NO.	
#FILE#	PLLOT SCALE = #SCALE#	DRAWN - JAB	REVISED -			3192	05-00068-00-FP	DUPAGE	141	36	
	PLLOT DATE = #DATE#	CHECKED -	REVISED -			RIFORD ROAD RECONSTRUCTION CONTRACT NO. 63092					
		DATE - 12/01/2009	REVISED -			FED. ROAD DIST. NO. 1 ILLINOIS FED. AID PROJECT					