


PLAN	SURVEYED	DATE
	PLOTTED	
	CHECKED	
	BY	
	NO.	

PROFILE	SURVEYED	DATE
	PLOTTED	
	CHECKED	
	BY	
	NO.	



SOUTHBOUND LANE SLOPE VARIES AT ELM STREET. REFER TO "INTERSECTION ELEVATION DETAILS" DRAWING.

CONTRACTOR SHALL NOT DAMAGE EXISTING TIMBER WALLS (TYP.)

MATCHLINE STA 120+00
SEE SHEET 4 OF 6

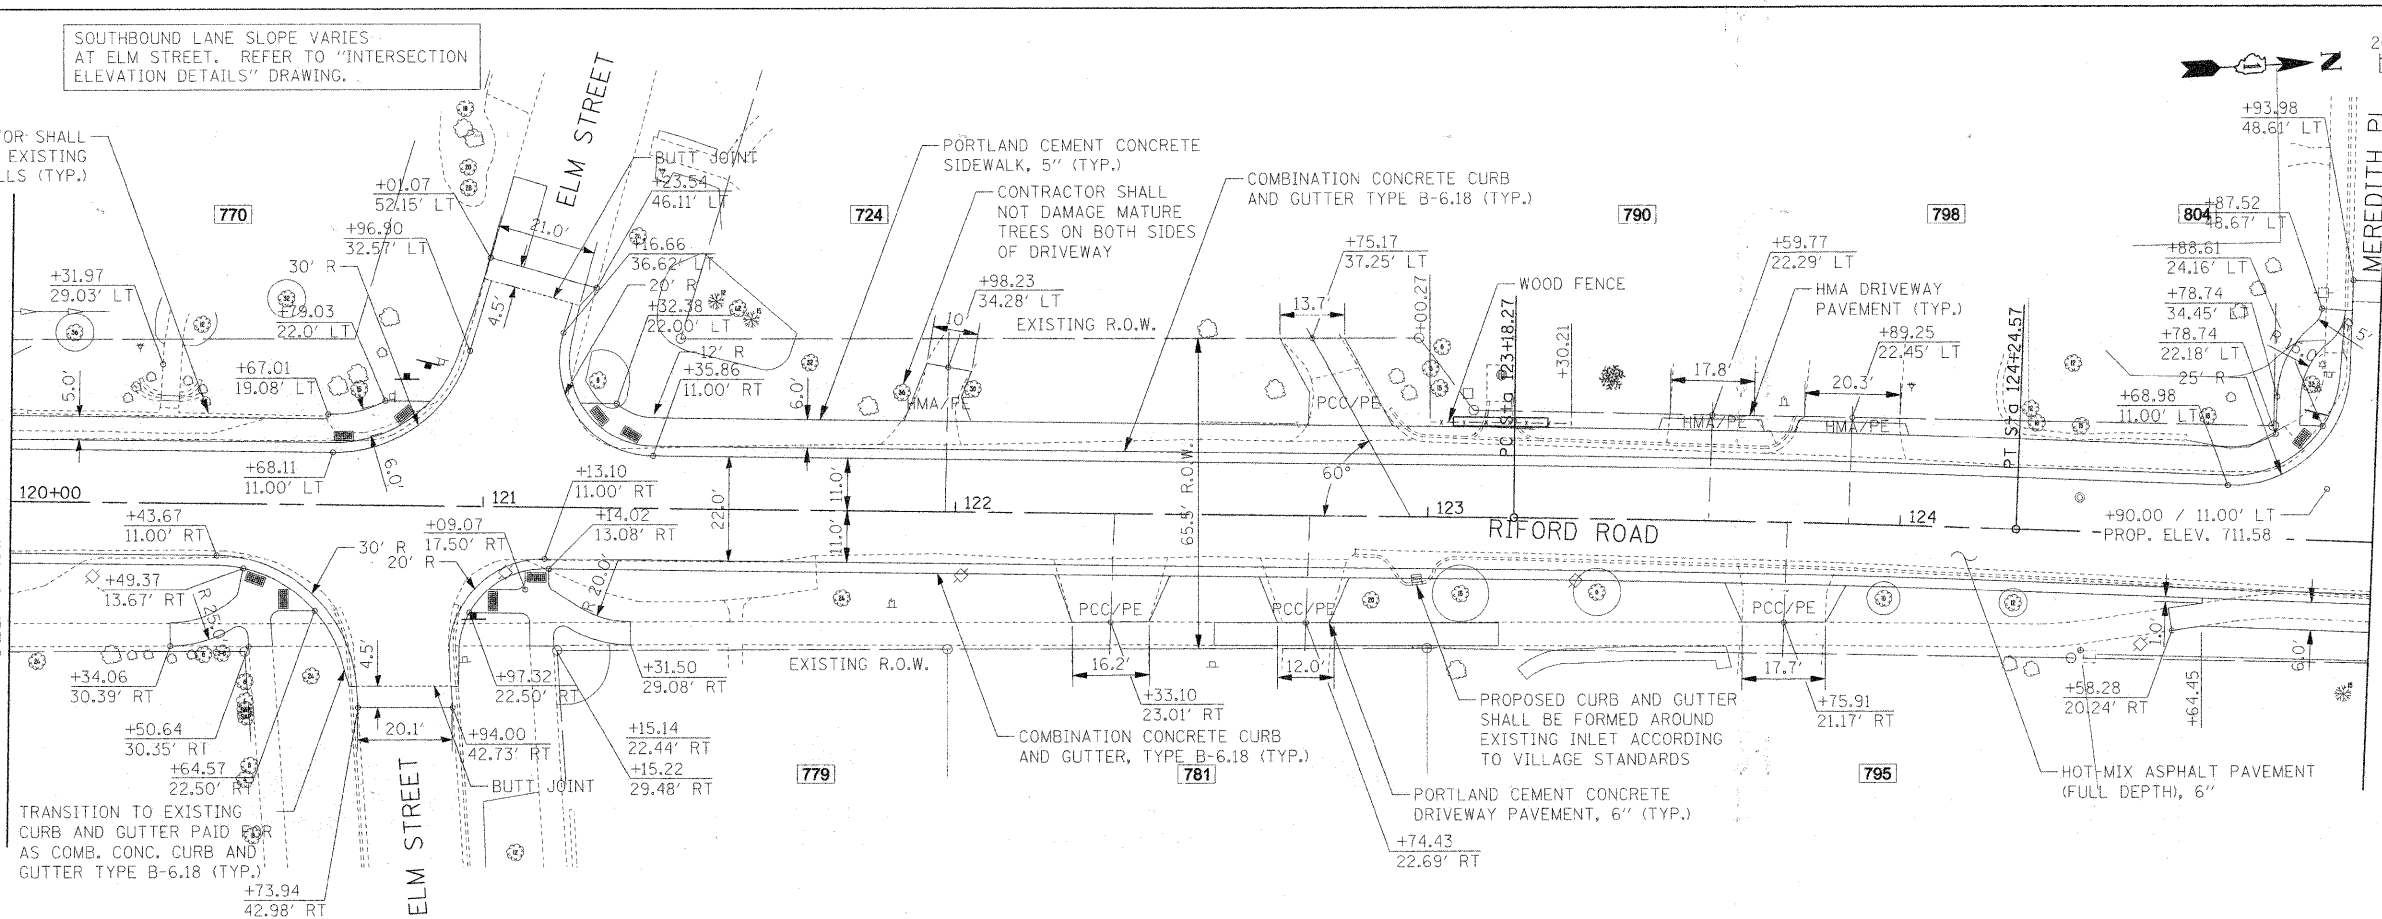

MATCHLINE STA 125+00
SEE SHEET 6 OF 6

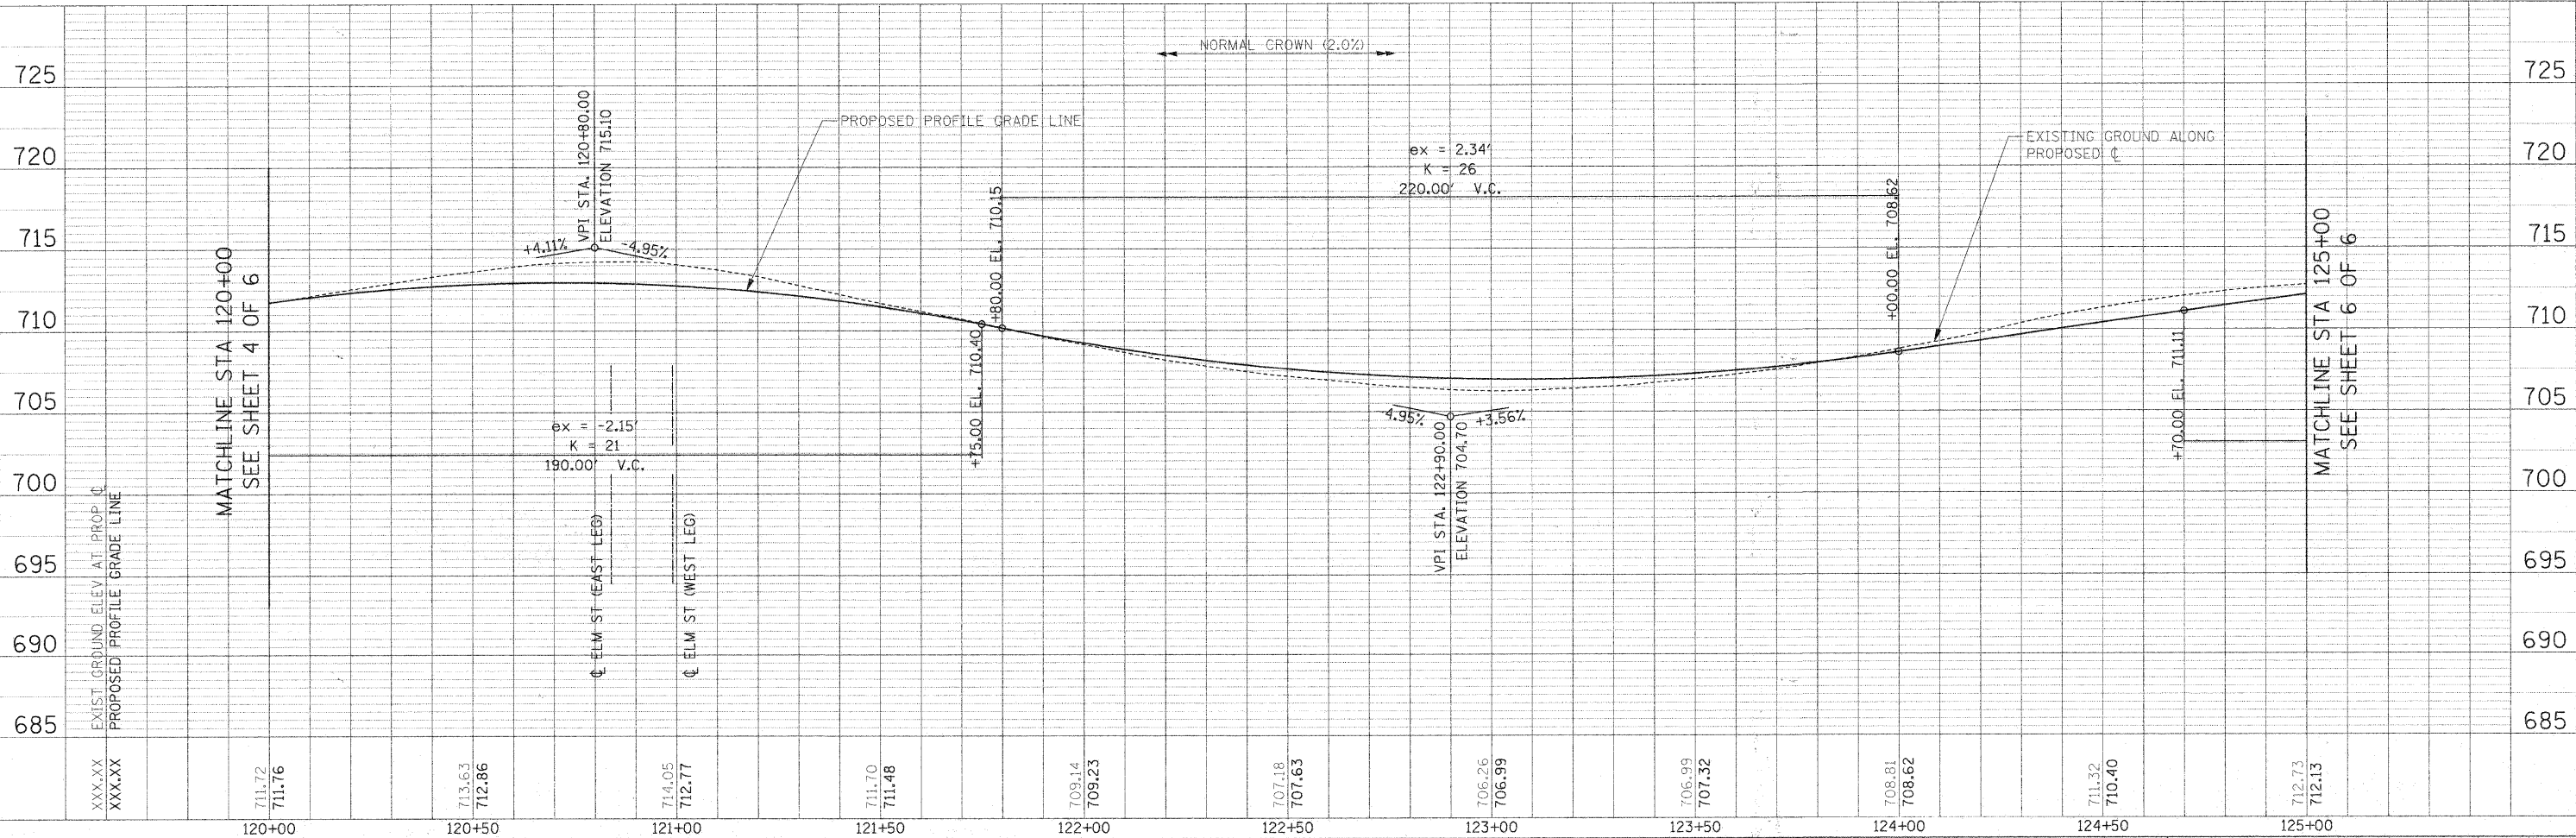 

FILE NAME =	USER NAME = #USER#	DESIGNED - JMT	REVISED -	STATE OF ILLINOIS DEPARTMENT OF TRANSPORTATION	RIFORD ROAD PLAN AND PROFILE	F.A.U. #	SECTION	COUNTY	TOTAL SHEETS	SHEET NO.
#FILE#		DRAWN - JAB	REVISED -			2315	05-0068-00-FP	DUPAGE	141	37
PLLOT SCALE = #SCALE#		CHECKED -	REVISED -			RIFORD ROAD RECONSTRUCTION		CONTRACT NO. 63092		
PLLOT DATE = #DATE#		DATE - 12/01/2009	REVISED -			SCALE: 1"=20'		SHEET NO. 5 OF 6 SHEETS		STA. 120+00.00 TO STA. 125+00.00