

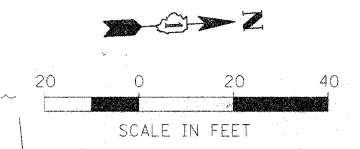


PLAN	SURVEYED	DATE
	PLOTTED	
	CHECKED	
	BY	
	NO.	

PROFILE	SURVEYED	DATE
	PLOTTED	
	CHECKED	
	BY	
	NO.	

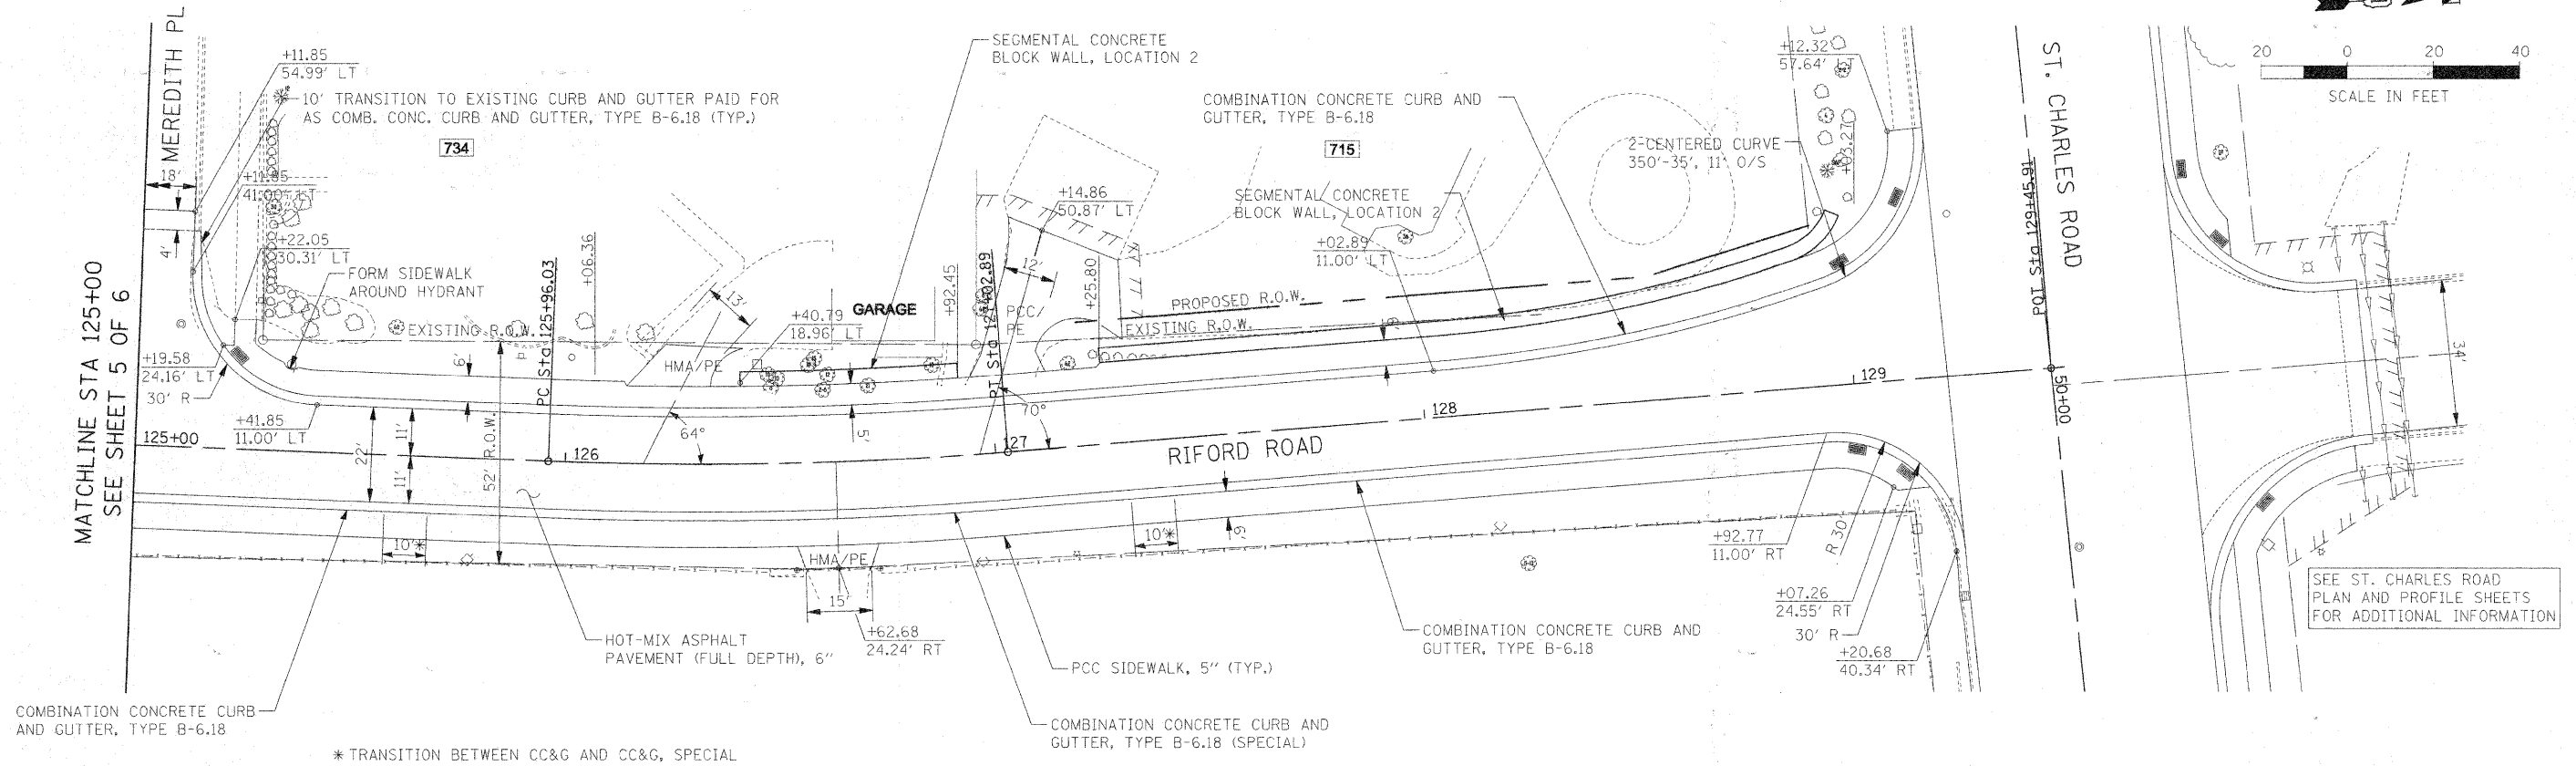

SEE ST. CHARLES ROAD
PLAN AND PROFILE SHEETS
FOR ADDITIONAL INFORMATION

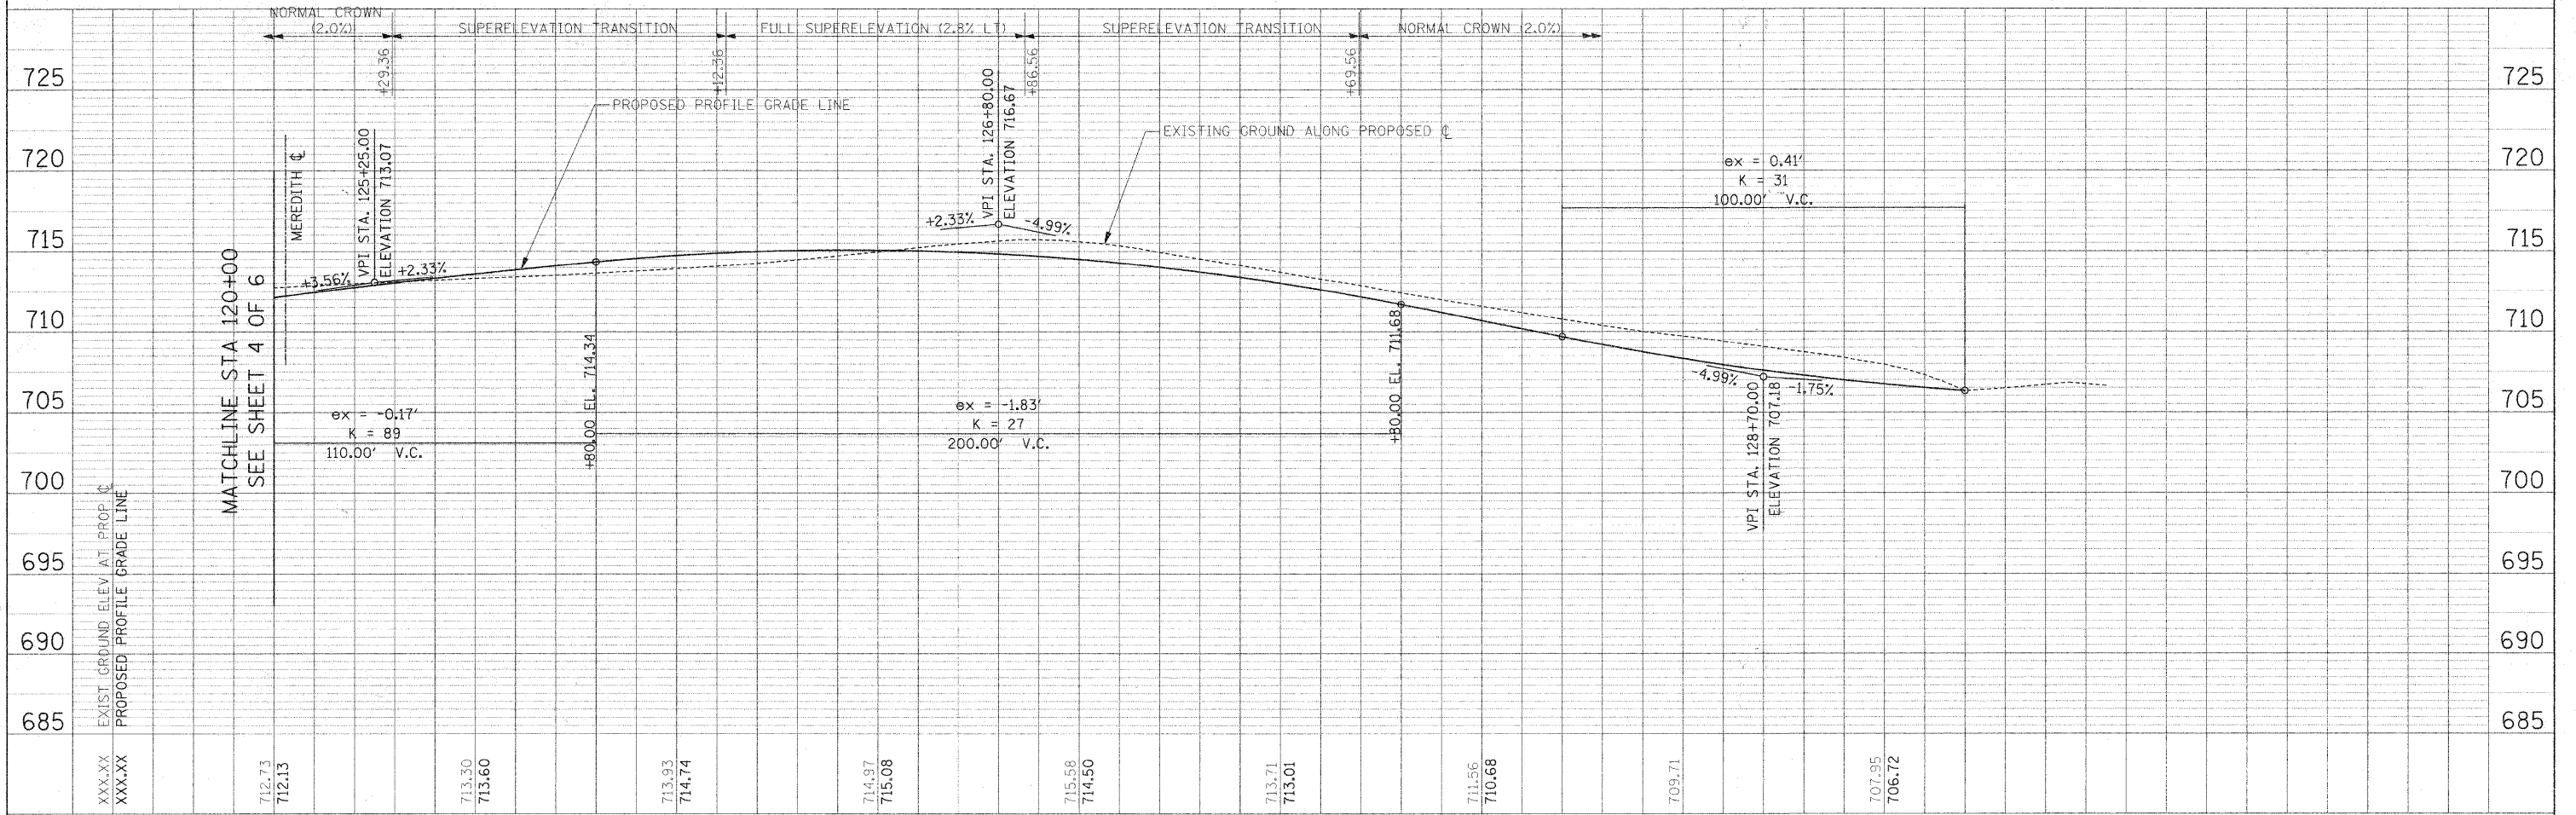

FILE NAME =	USER NAME = #USER#	DESIGNED - JMT	REVISED -	F.A.U. R.T.E. 2195	SECTION 05-00068-00-FP	COUNTY DUPAGE	TOTAL SHEETS 141	SHEET NO. 38	
#FILE#		DRAWN - JAB	REVISED -	RIFORD ROAD RECONSTRUCTION				CONTRACT NO. 63092	
		CHECKED -	REVISED -	RIFORD ROAD RECONSTRUCTION				CONTRACT NO. 63092	
		DATE - 12/01/2009	REVISED -	FED. ROAD DIST. NO. 1 ILLINOIS FED. AID PROJECT					
PLOT SCALE = #SCALE#				SCALE: 1"=20'					
PLOT DATE = #DATE#				SHEET NO. 6 OF 6 SHEETS					
				STA. 125+00.00 TO STA. 129+44.85					

STATE OF ILLINOIS
DEPARTMENT OF TRANSPORTATION

RIFORD ROAD PLAN AND PROFILE