
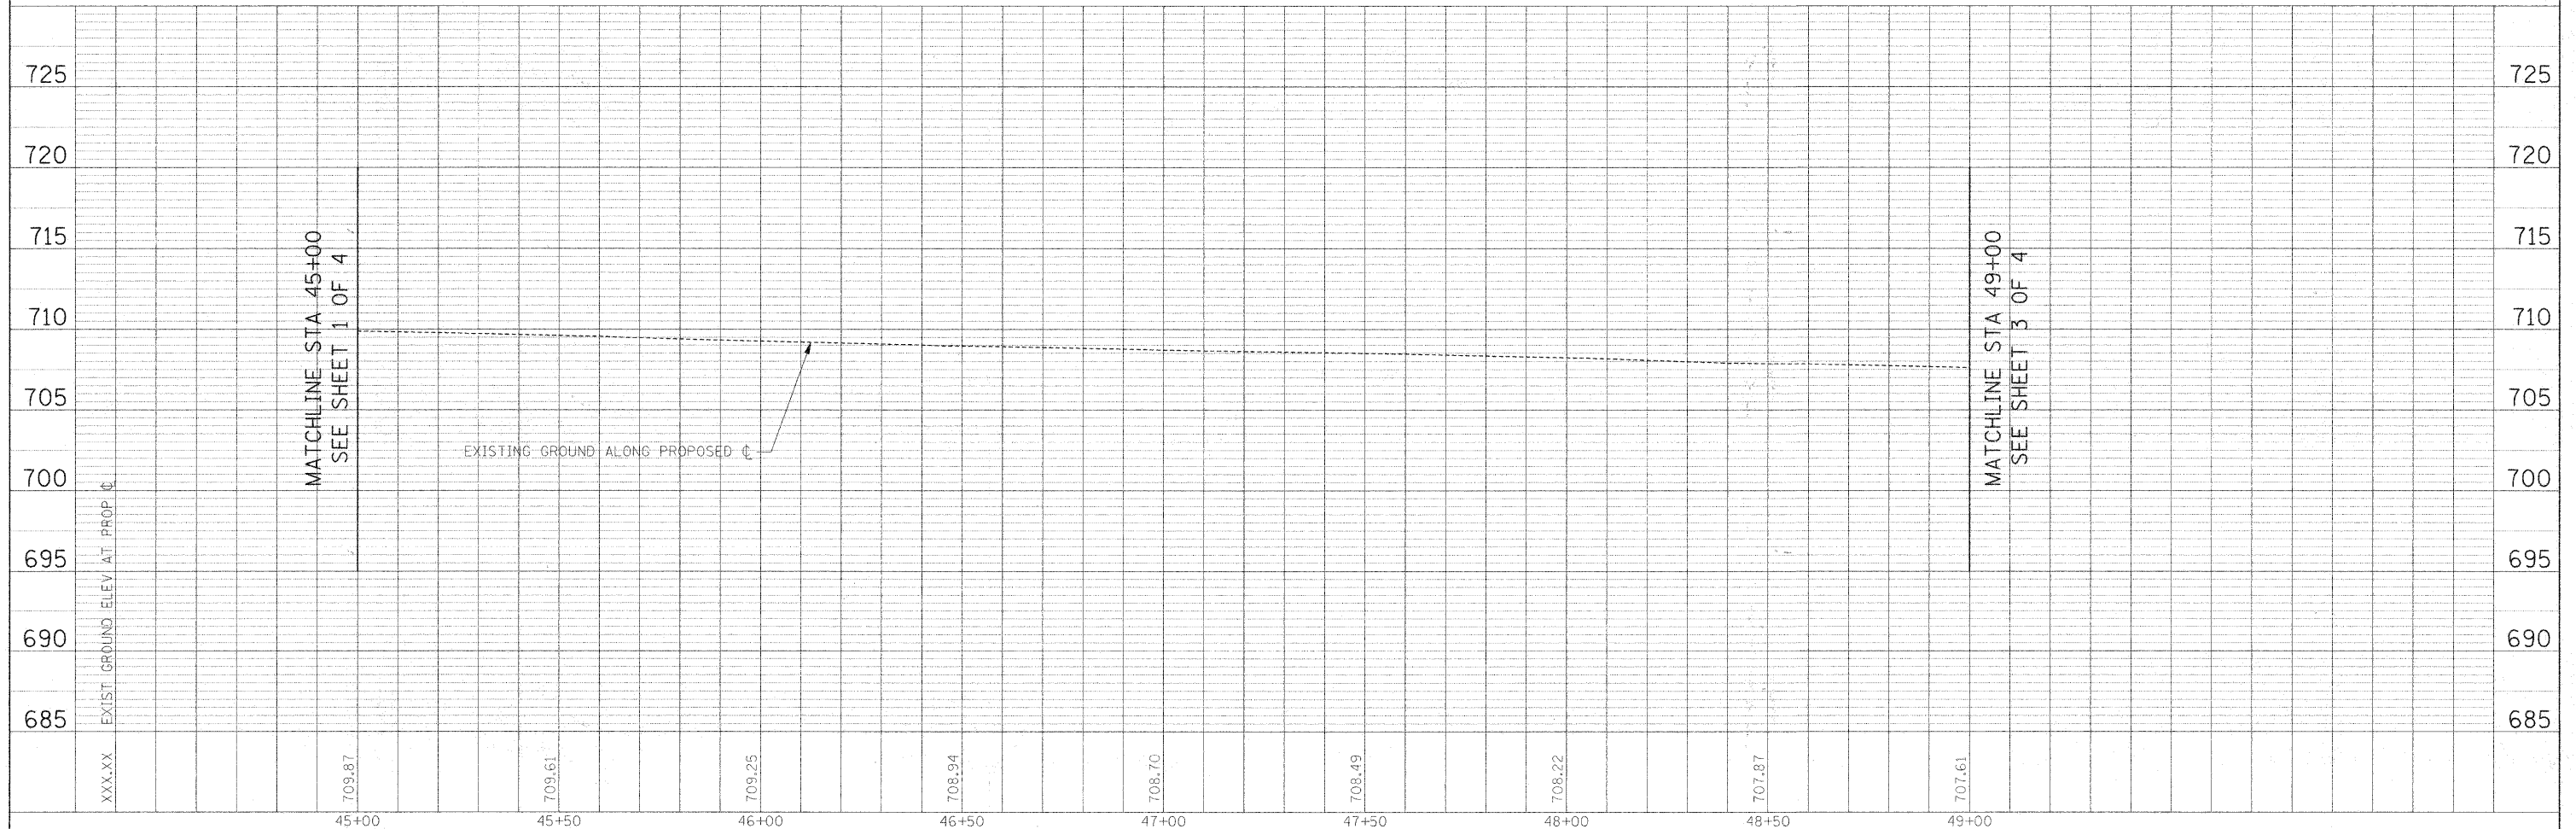
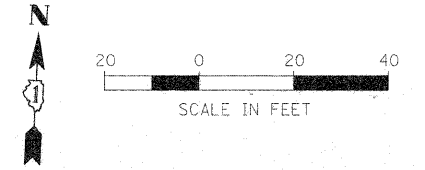


PLAN	SURVEYED	BY	DATE
	ALLOTTED		
	NOTED		
	PLOTTED		
	CHECKED		
	NO. OF WAY CHECKED		
	CADD FILE NAME		
	NO.		

PROFILE	SURVEYED	BY	DATE
	ALLOTTED		
	NOTED		
	PLOTTED		
	CHECKED		
	NO. OF WAY CHECKED		
	STRUCTURE NOTATIONS CHECKED		
	NO.		

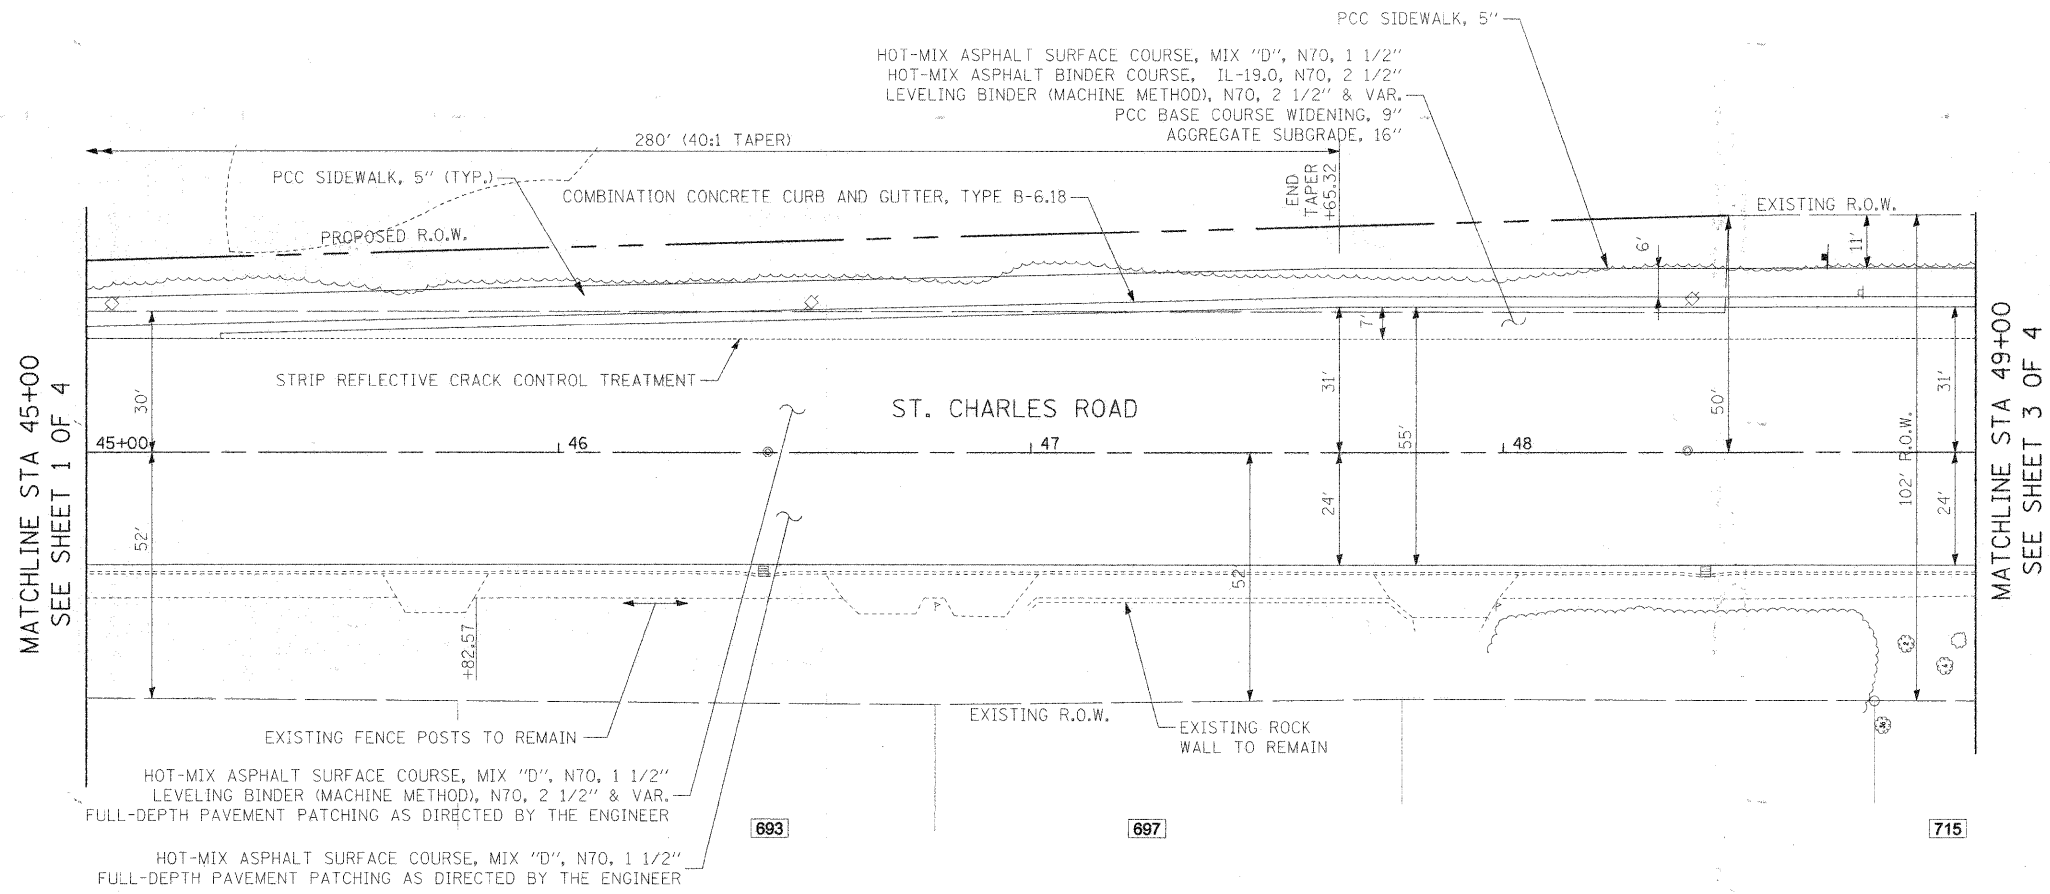

FILE NAME =	USER NAME = #USER*	DESIGNED - JMT	REVISED -	STATE OF ILLINOIS DEPARTMENT OF TRANSPORTATION	ST. CHARLES ROAD PLAN AND PROFILE	F.A.U. RT#	SECTION	COUNTY	TOTAL SHEETS	SHEET NO.	
#FILEL#		DRAWN - JAB	REVISED -			2362	05-00068-00-FP	DUPAGE	141	40	
		CHECKED -	REVISED -			RIFORD ROAD RECONSTRUCTION CONTRACT NO. 63092					
		DATE - 12/01/2009	REVISED -			FED. ROAD DIST. NO. 1 ILLINOIS FED. AID PROJECT					
		SCALE: 1"=20'		SHEET NO. 2 OF 4 SHEETS STA. 45+00.00 TO STA. 49+00.00							