
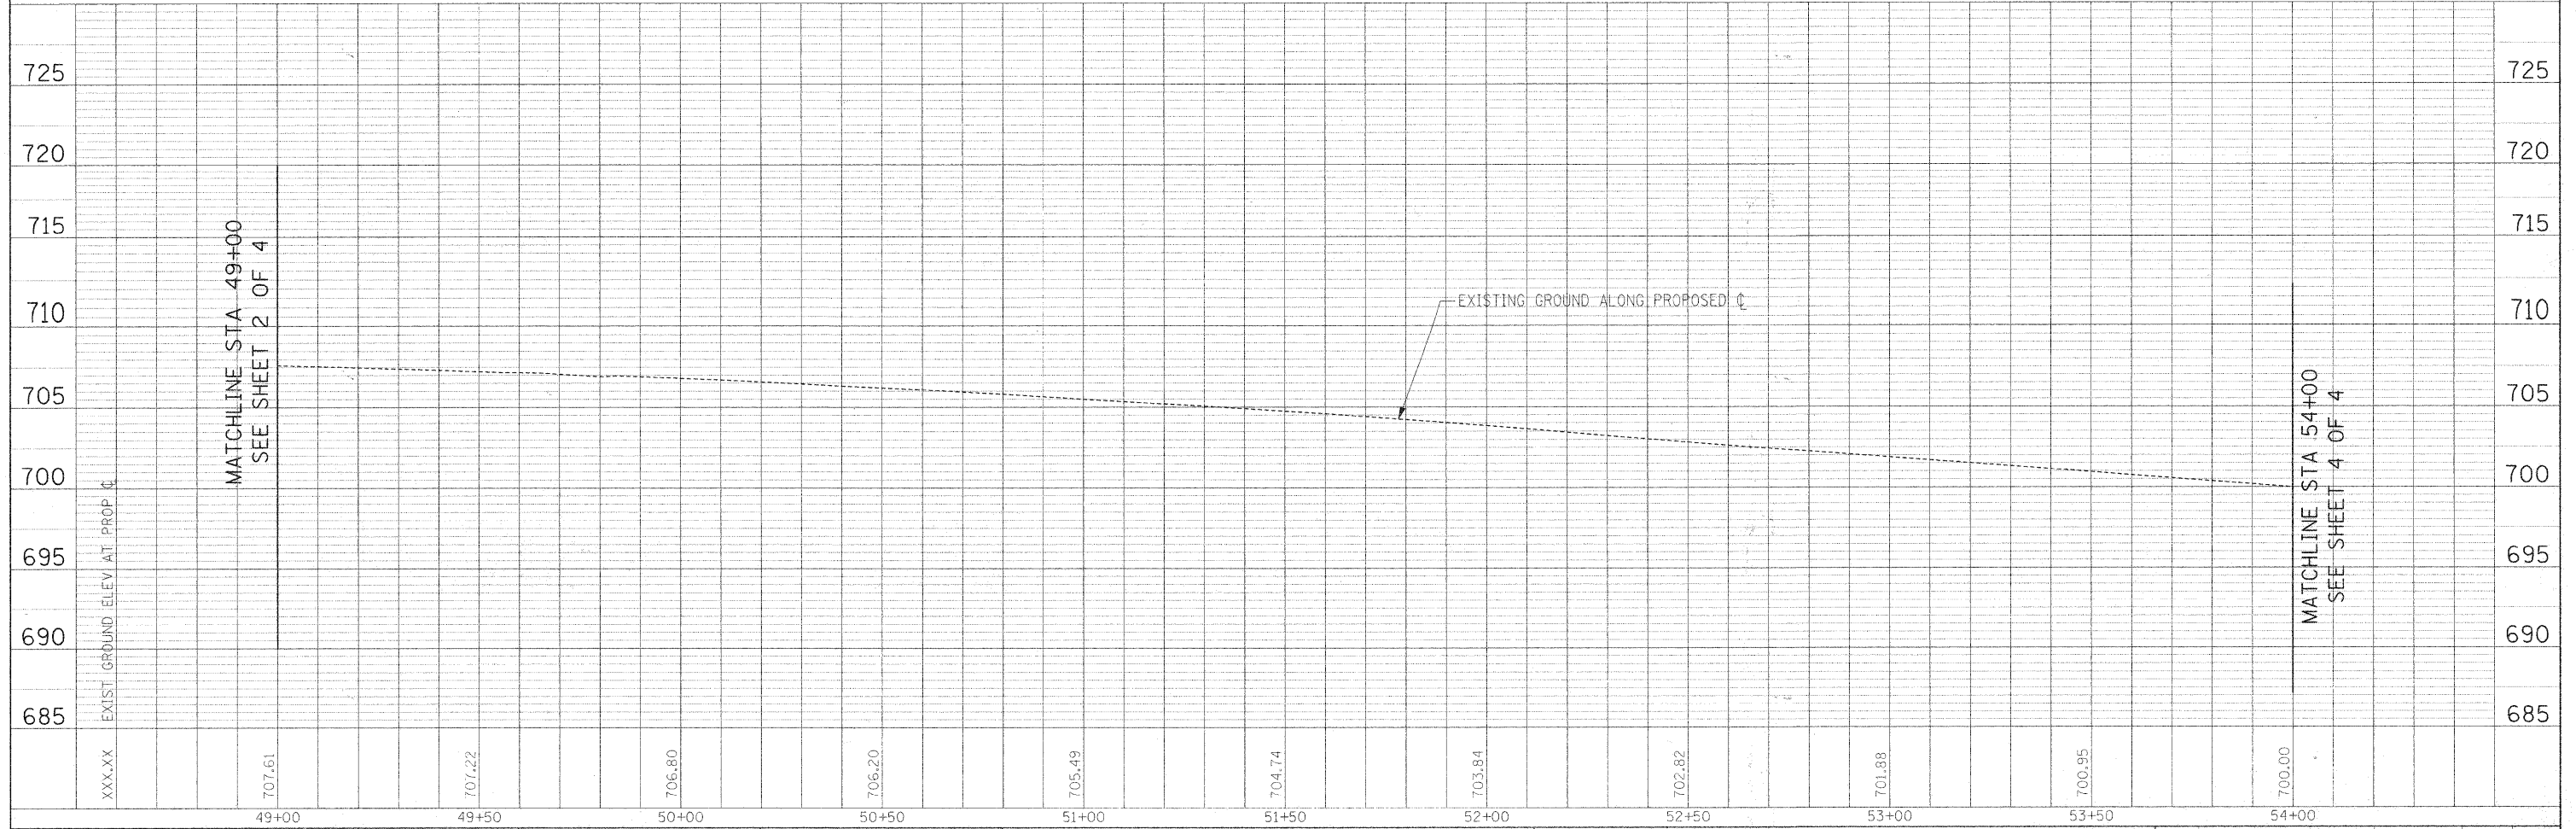


PLAN	SURVEYED	BY	DATE
	ALIGNED		
	PLANNED		
	NOTED		
	REVIEWED		
	CHECKED		
	NO. OF WAY CHECKED		
	ADD FILE NAME		
	NO.		

PROFILE	SURVEYED	BY	DATE
	PLOTTED		
	CHECKED		
	NO. NOTED		
	STRUCTURE NOTATIONS CHK'D		
	NO.		

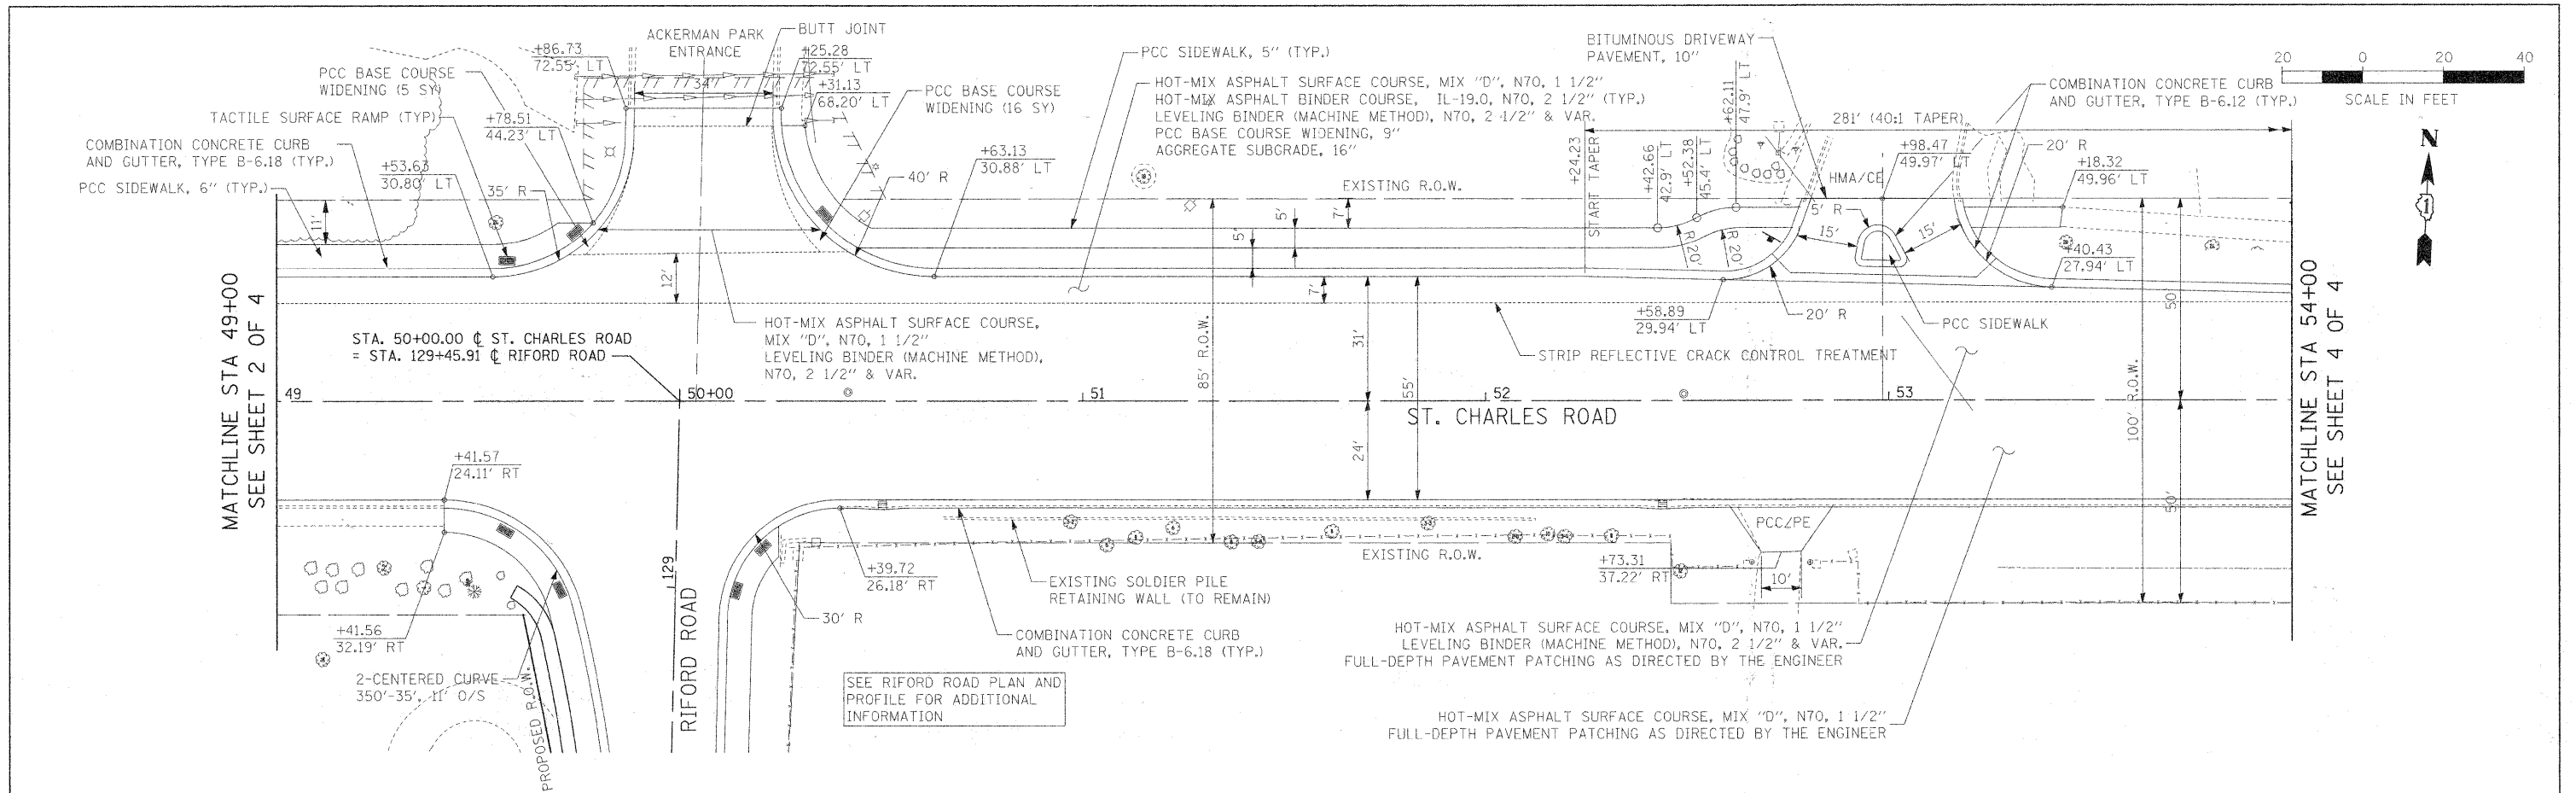

FILE NAME =	USER NAME = #USER#	DESIGNED - JMI	REVISED -	STATE OF ILLINOIS DEPARTMENT OF TRANSPORTATION	ST. CHARLES ROAD PLAN AND PROFILE	F.A.U. RTEL.	SECTION	COUNTY	TOTAL SHEETS	SHEET NO.
#FILEL#		DRAWN - JAB	REVISED -			2012	05-00068-00-FP	DUPAGE	141	41
		CHECKED -	REVISED -			RIFORD ROAD RECONSTRUCTION	CONTRACT NO. 63092			
		DATE - 12/01/2009	REVISED -			FED. ROAD DIST. NO. 1 ILLINOIS FED. AID PROJECT				