
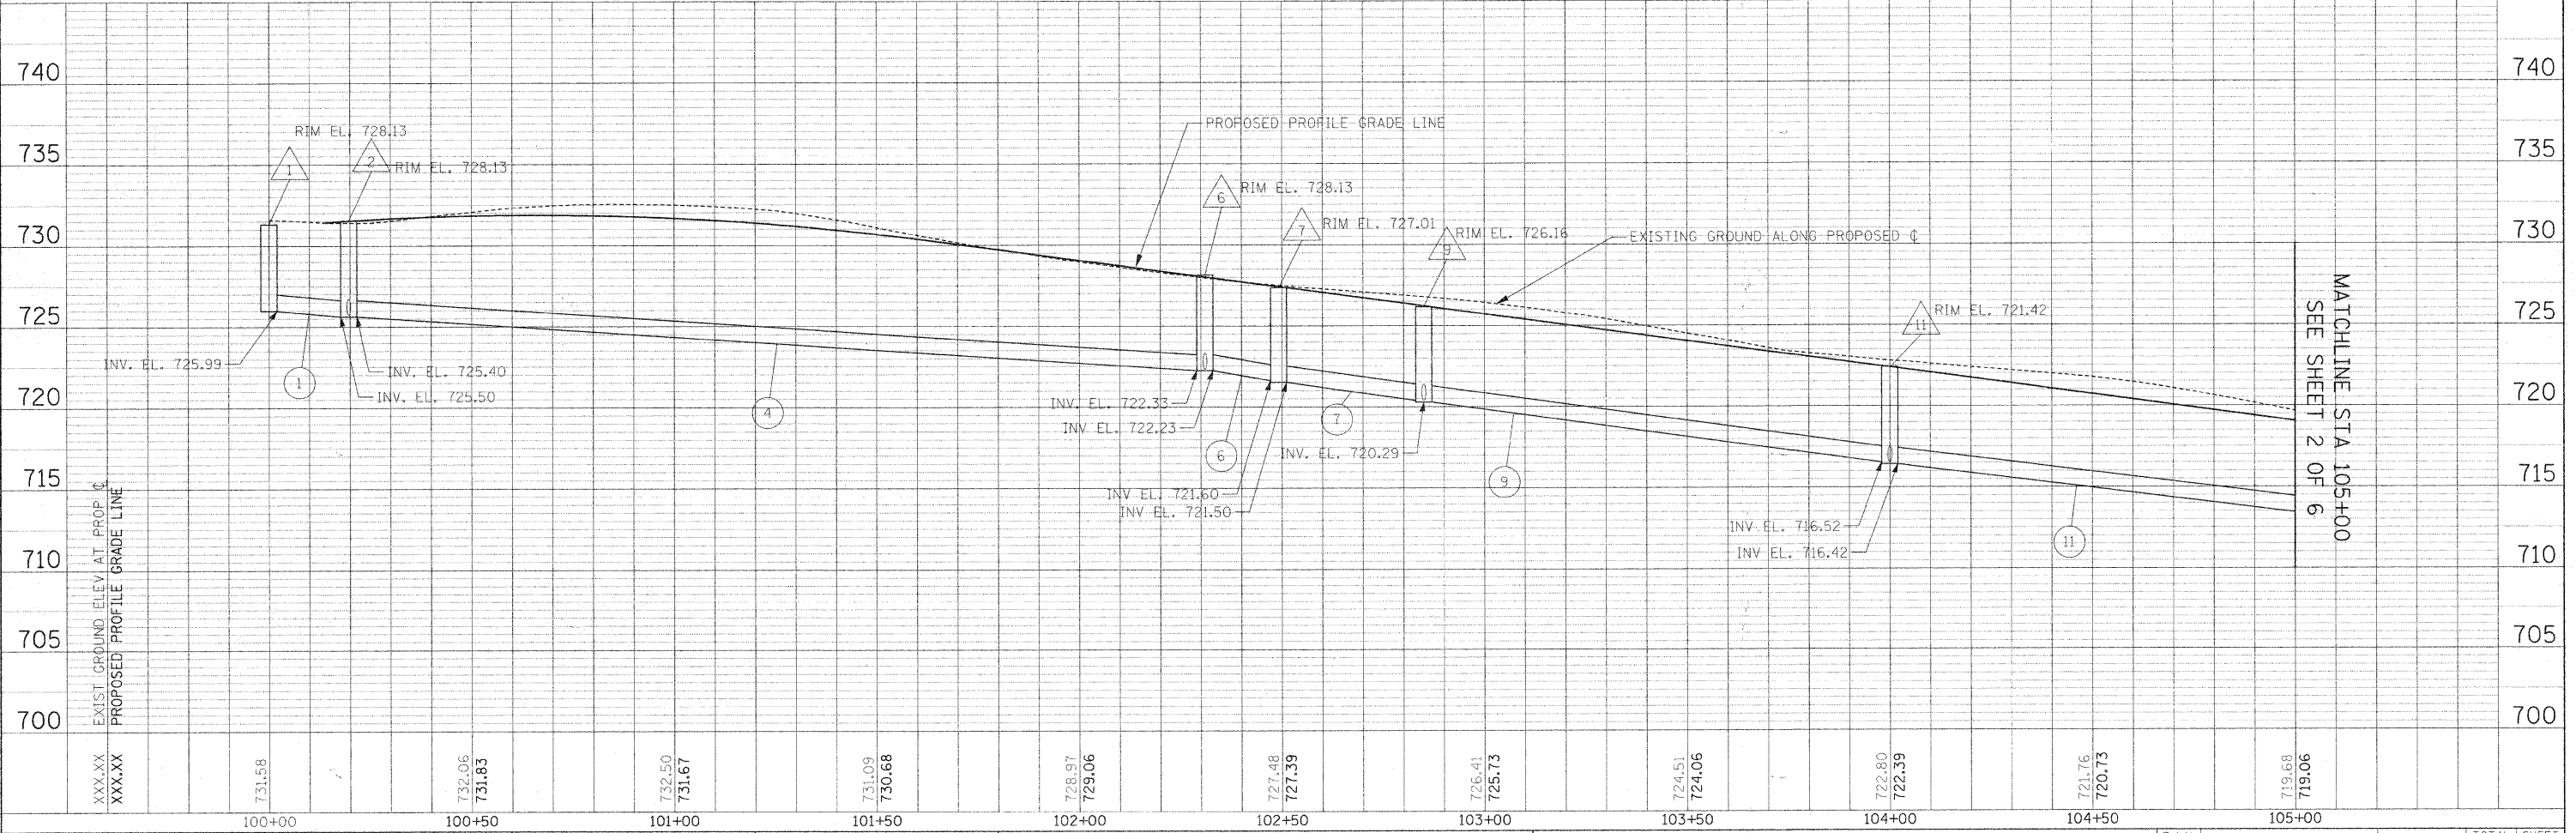
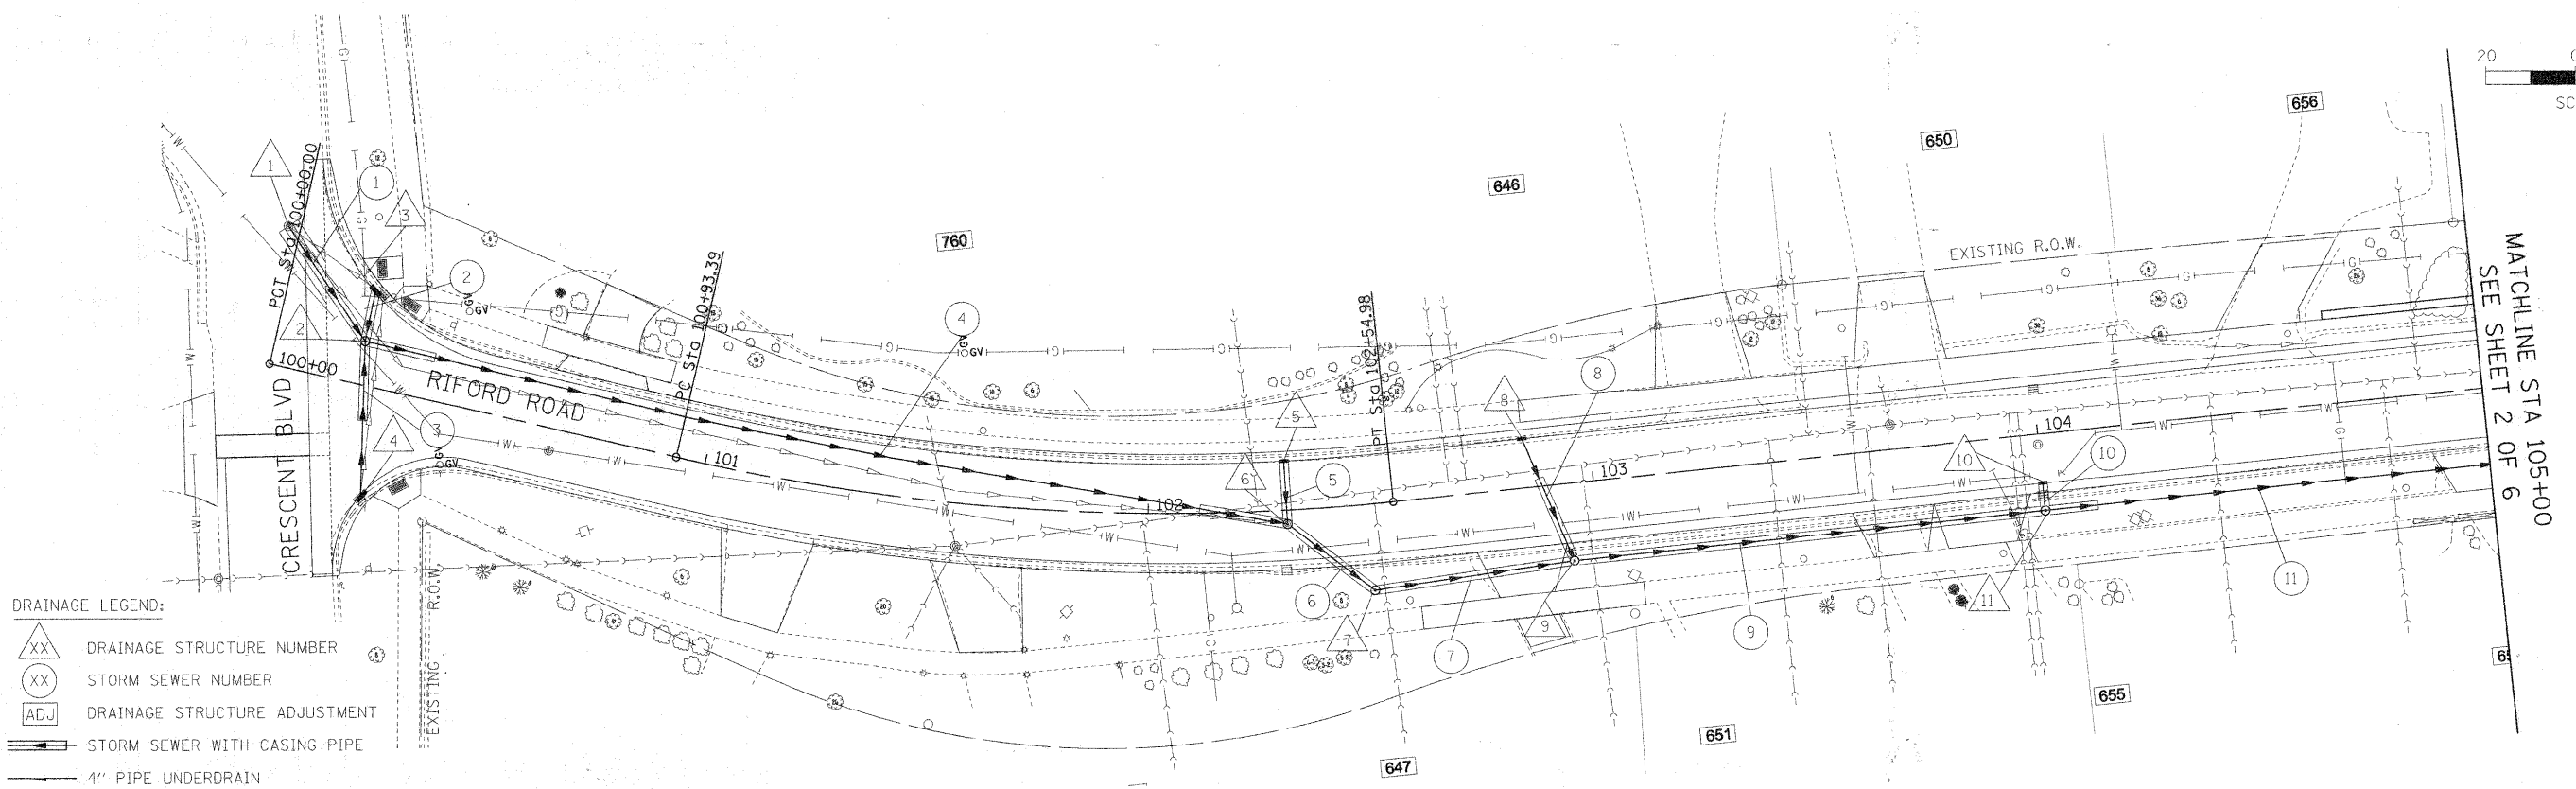


PLAN	SURVEYED	DATE
	PLOTTED	
	NOTED	
	BY	
	NO. OF WAY CHECKED	
	DATE FILE NAME	

PROFILE	SURVEYED	DATE
	PLOTTED	
	GRADES CHECKED	
	BY	
	NO. OF WAY CHECKED	
	DATE FILE NAME	

 

FILE NAME #	USER NAME = #USER#	DESIGNED -	REVISED -	<b>STATE OF ILLINOIS DEPARTMENT OF TRANSPORTATION</b>	<b>RIFORD ROAD DRAINAGE PLAN AND PROFILE</b>	F.A.U. RTE.	SECTION	COUNTY	TOTAL SHEETS	SHEET NO.	
*FILE#	PLOT SCALE = #SCALE#	DRAWN -	REVISED -			2115	05-00068-00-FP	DUPAGE	141	49	
	PLOT DATE = #DATE#	CHECKED -	REVISED -			RIFORD ROAD RECONSTRUCTION CONTRACT NO. 63092					
		DATE - 12/01/2009	REVISED -			FED. ROAD DIST. NO. 1 ILLINOIS FED. AID PROJECT					