

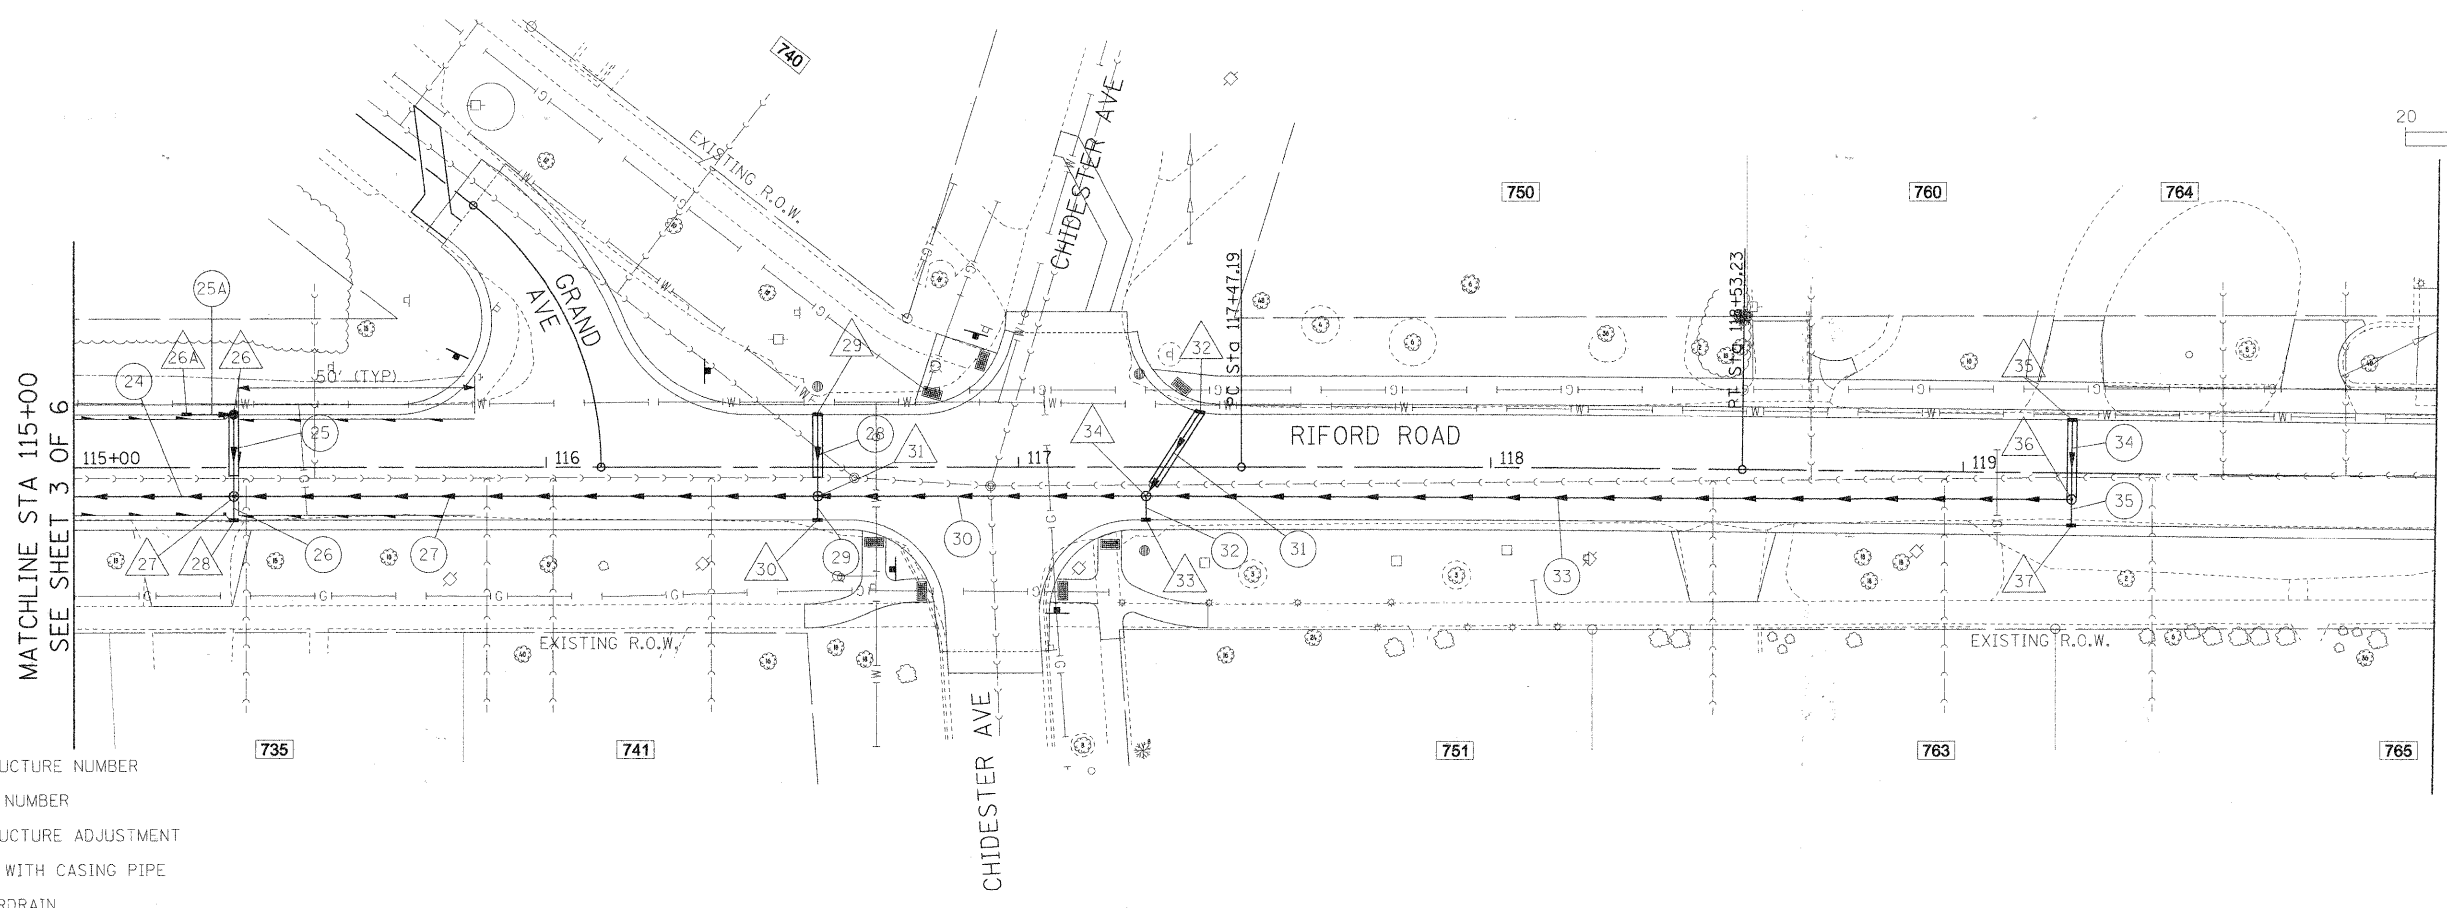


PLAN	SURVEYED	DATE
	ALIGNED	
	NOTED	
	NOT CHECKED	
	RT. OF WAY CHECKED	
	CADD FILE NAME	
	NO.	

PROFILE	SURVEYED	DATE
	PLOTTED	
	CHECKED	
	NOTED	
	STRUCTURE NOTATIONS OK'D	
	NO.	

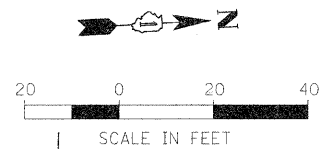

- DRAINAGE LEGEND:**
- DRAINAGE STRUCTURE NUMBER
  - STORM SEWER NUMBER
  - DRAINAGE STRUCTURE ADJUSTMENT
  - STORM SEWER WITH CASING PIPE
  - 4" PIPE UNDERDRAIN

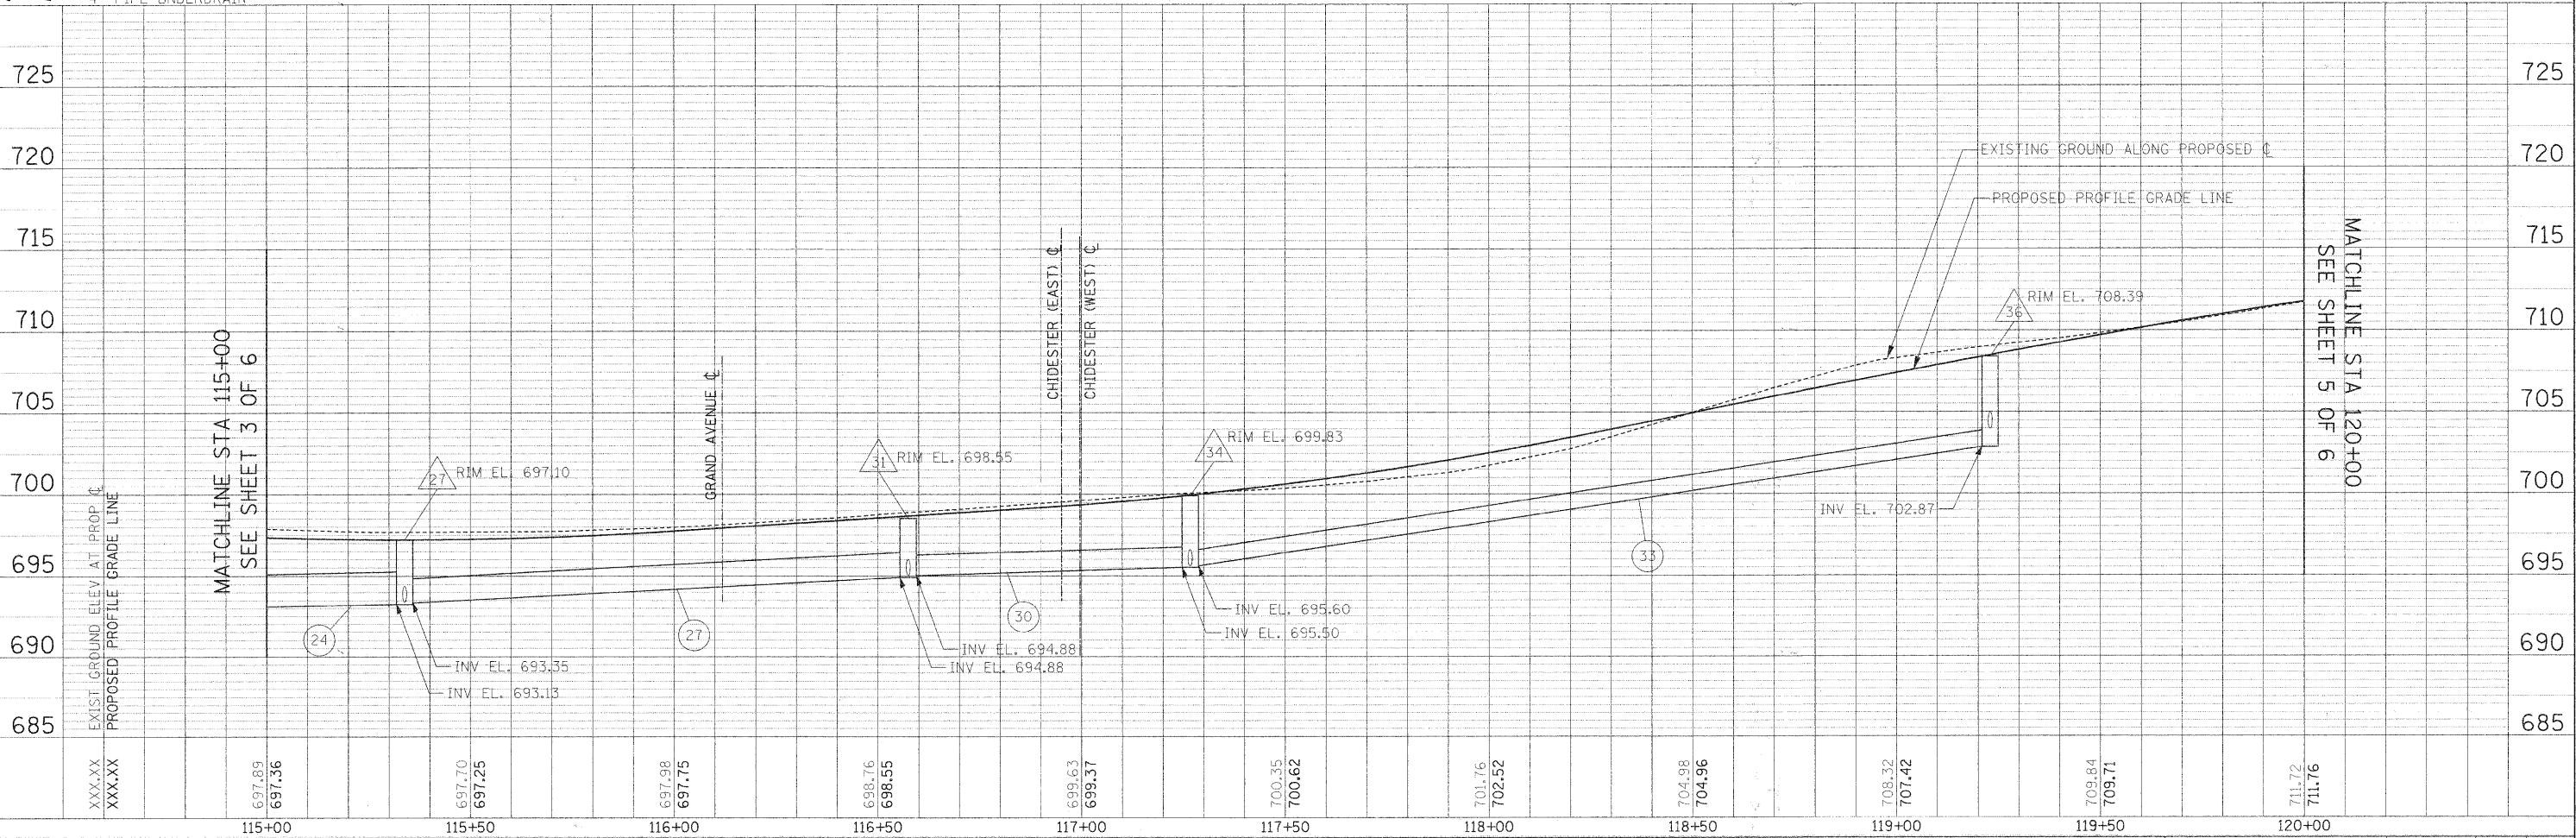

FILE NAME =	USER NAME = #USER#	DESIGNED - AJB	REVISED -	<b>STATE OF ILLINOIS DEPARTMENT OF TRANSPORTATION</b>	<b>RIFORD ROAD DRAINAGE PLAN AND PROFILE</b>	F.A.U. RTE. 1	SECTION	COUNTY	TOTAL SHEETS	SHEET NO.	
#FILE#		DRAWN - MAP	REVISED -			2115	05-00068-00-FP	DUPAGE	141	52	
	PLOT SCALE = #SCALE#	CHECKED - DEB	REVISED -			RIFORD ROAD RECONSTRUCTION CONTRACT NO. 63092					
	PLOT DATE = #DATE#	DATE - 12/01/2009	REVISED -			FED. ROAD DIST. NO. 1 ILLINOIS FED. AID PROJECT					

MATCHLINE STA 115+00  
SEE SHEET 3 OF 6

MATCHLINE STA 120+00  
SEE SHEET 5 OF 6

MATCHLINE STA 115+00  
SEE SHEET 3 OF 6

MATCHLINE STA 120+00  
SEE SHEET 5 OF 6