



DATE	BY

DATE	BY

DATE	BY

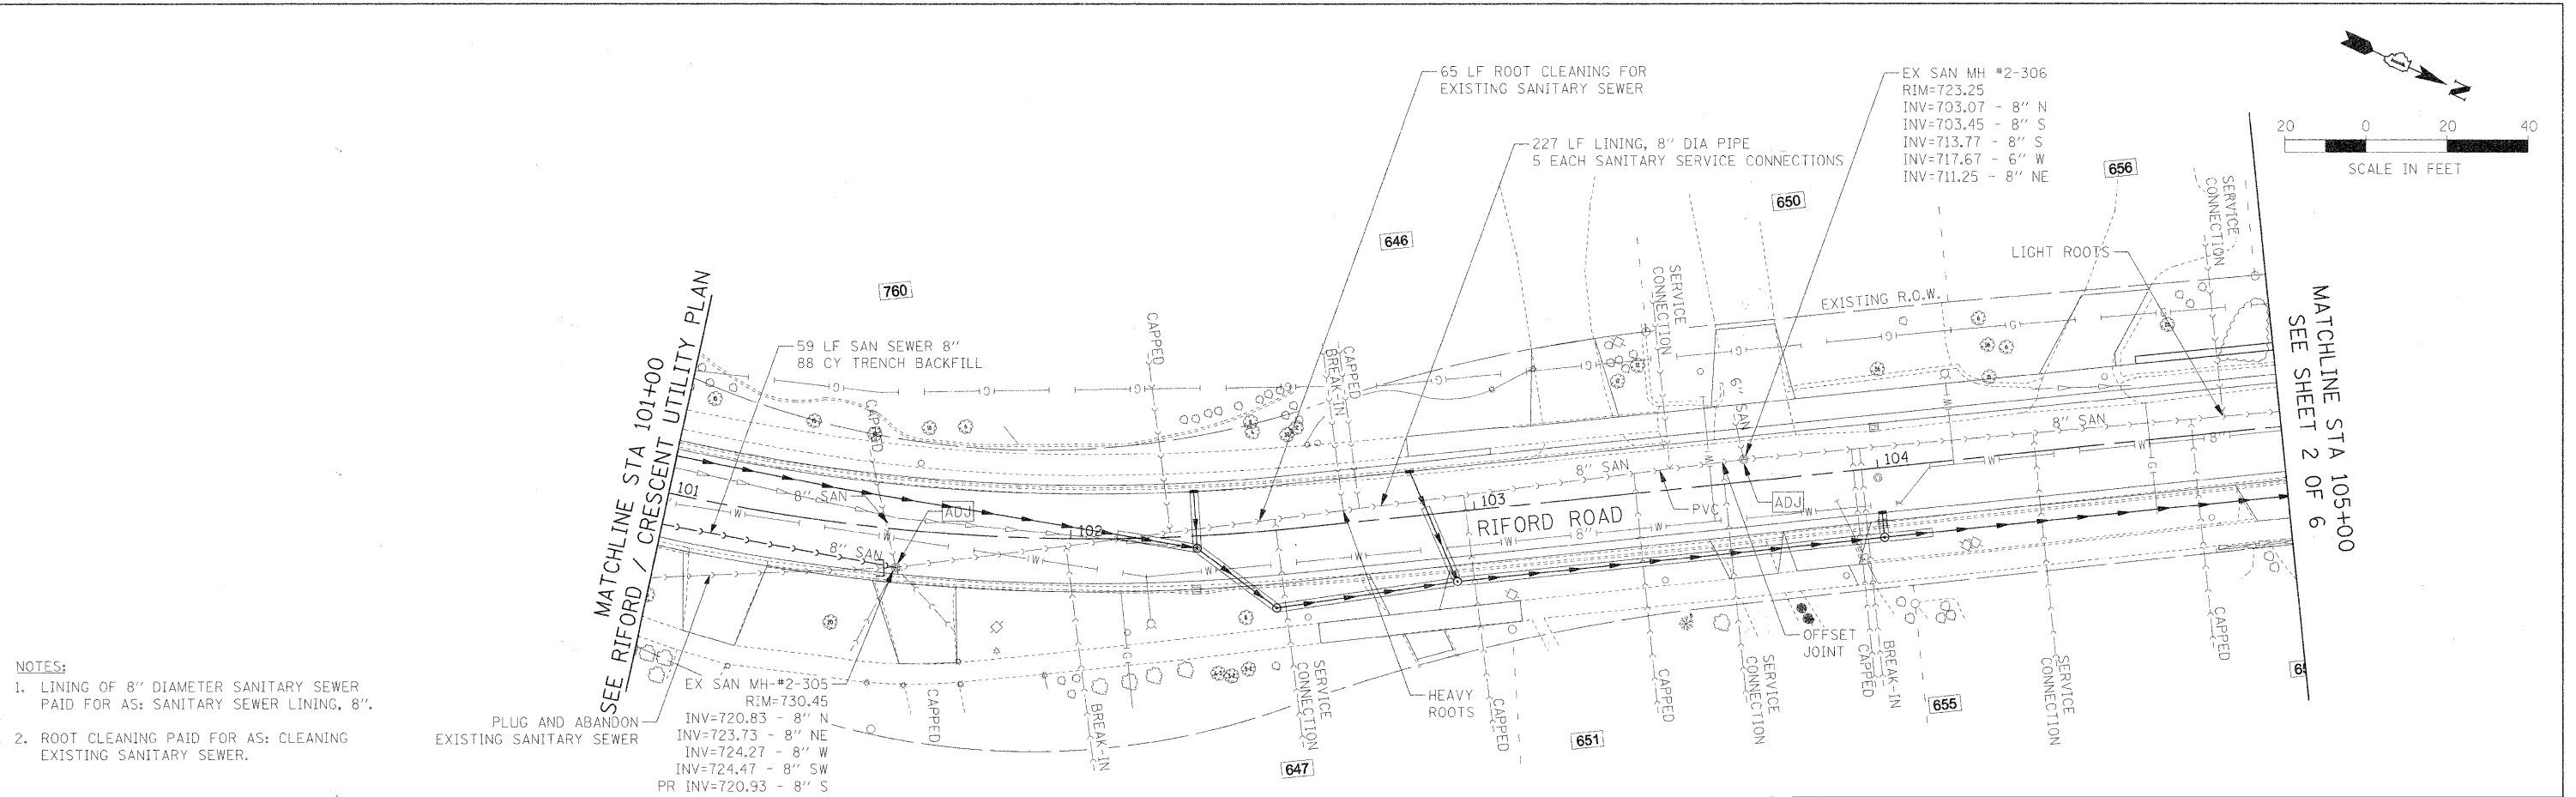

- NOTES:**
1. LINING OF 8" DIAMETER SANITARY SEWER PAID FOR AS: SANITARY SEWER LINING, 8".
 2. ROOT CLEANING PAID FOR AS: CLEANING EXISTING SANITARY SEWER.

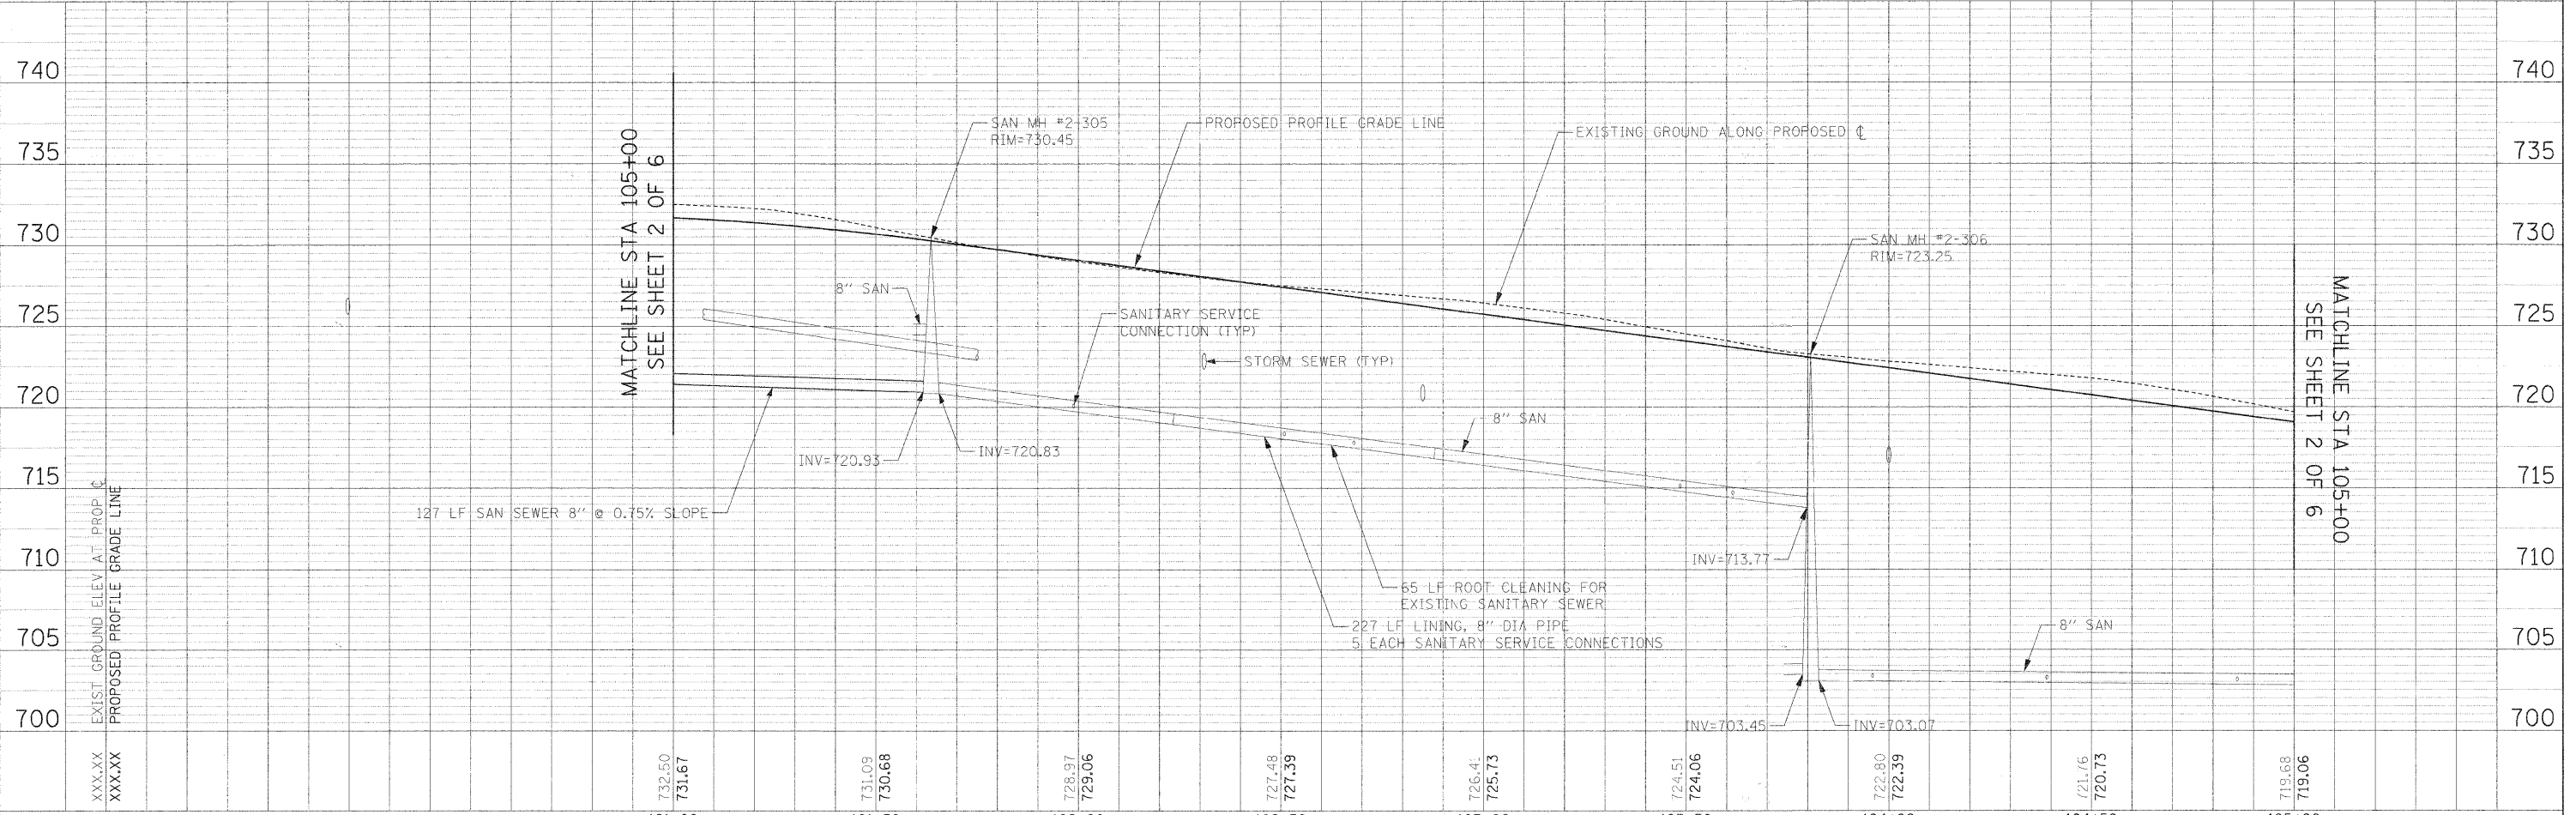

FILE NAME =	USER NAME = #USER#	DESIGNED - MK	REVISED -	STATE OF ILLINOIS DEPARTMENT OF TRANSPORTATION	RIFORD ROAD UTILITY PLAN AND PROFILE	F.A.U. RTE. 219	SECTION 05-0068-00-FP	COUNTY DUPAGE	TOTAL SHEETS 141	SHEET NO. 62	
#FILEL#	PLOT SCALE = #SCALE#	DRAWN - DC	REVISED -			RIFORD ROAD RECONSTRUCTION	CONTRACT NO. 63092				
	PLOT DATE = #DATE#	CHECKED - RLP	REVISED -			SCALE: 1"=20' SHEET NO. 1 OF 6 SHEETS STA. 100+00.00 TO STA. 105+00.00 FED. ROAD DIST. NO. 1 ILLINOIS FED. AID PROJECT					