
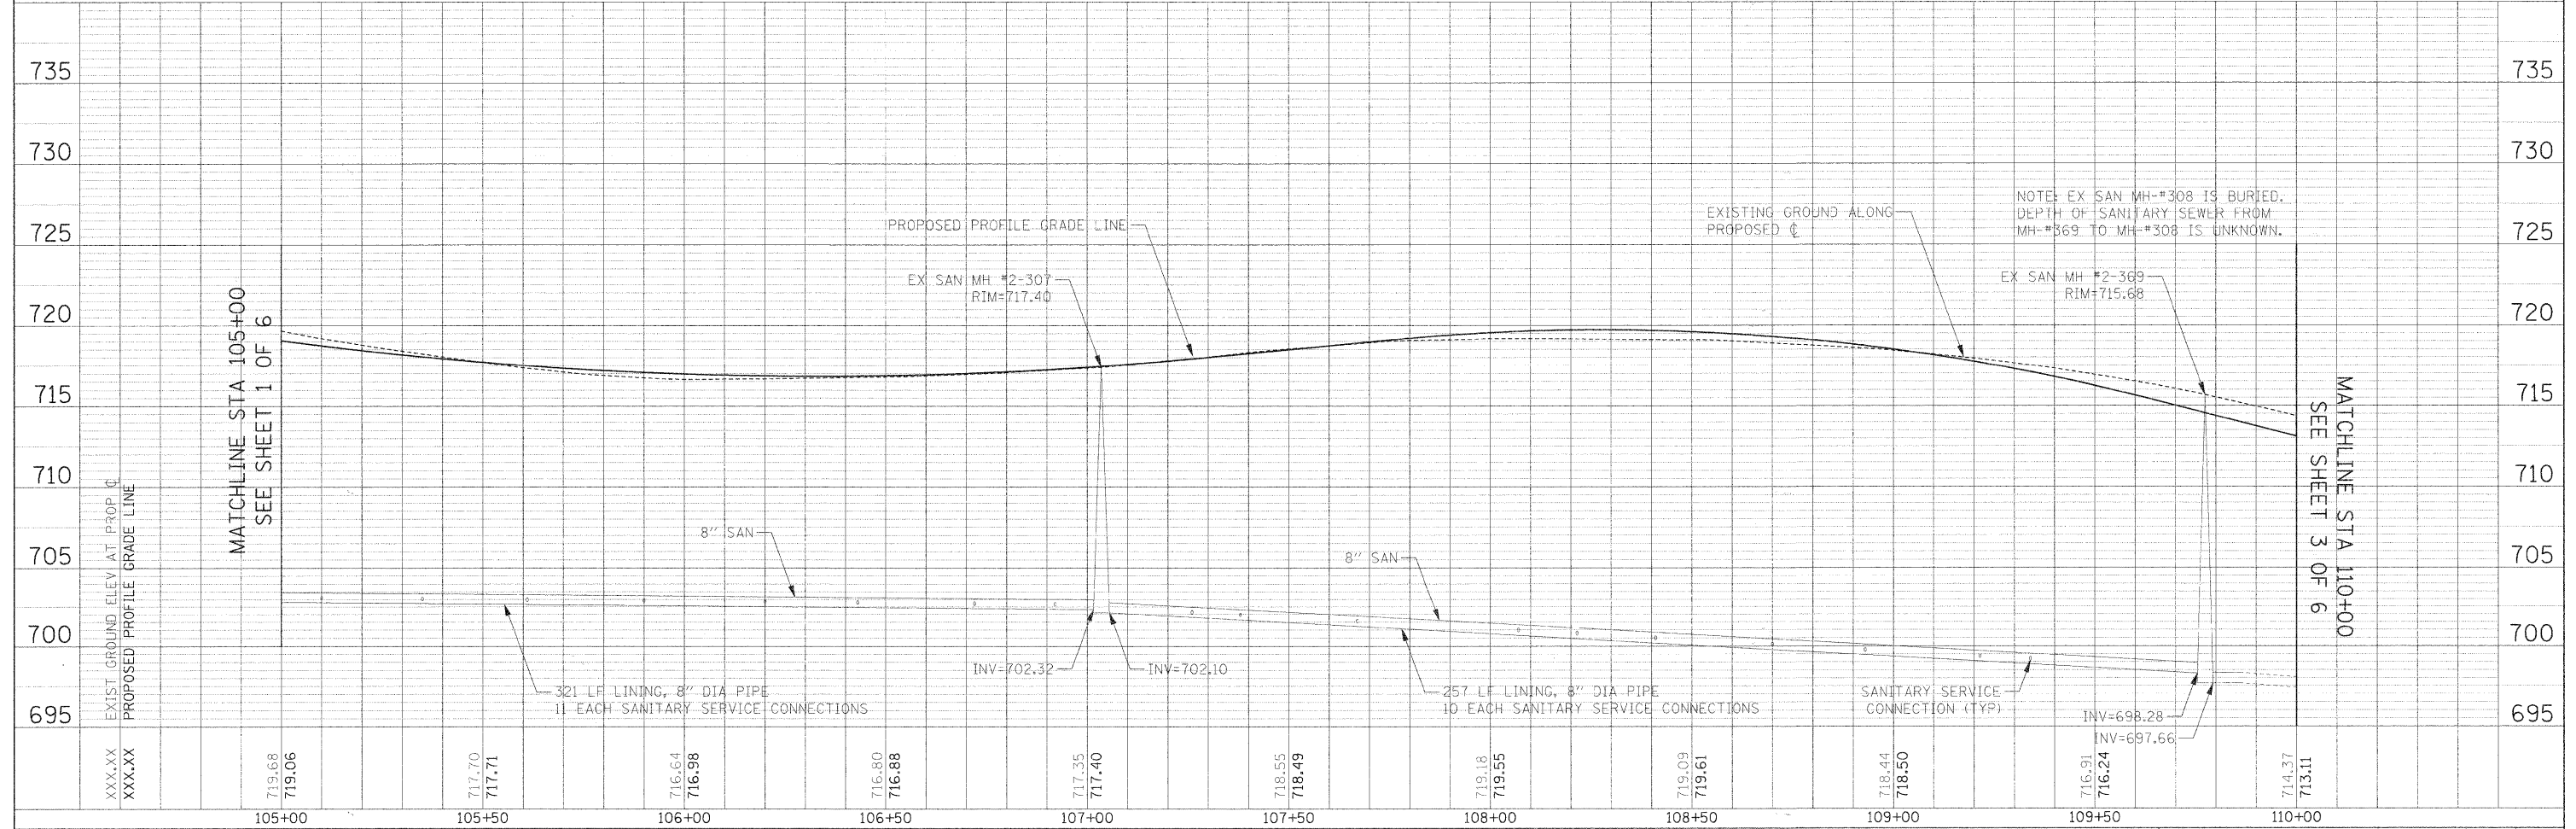
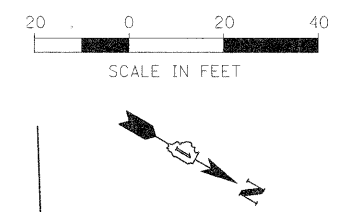


PLAN	SURVEYED	BY	DATE
	PLOTTED		
	NOTED		
	NOTE BOOK		
	NO.		
	ADD FILE NAME		

PROFILE	SURVEYED	BY	DATE
	PLOTTED		
	GRADES CHECKED		
	NO.		
	STRUCTURE		
	NOTATIONS CHKD		

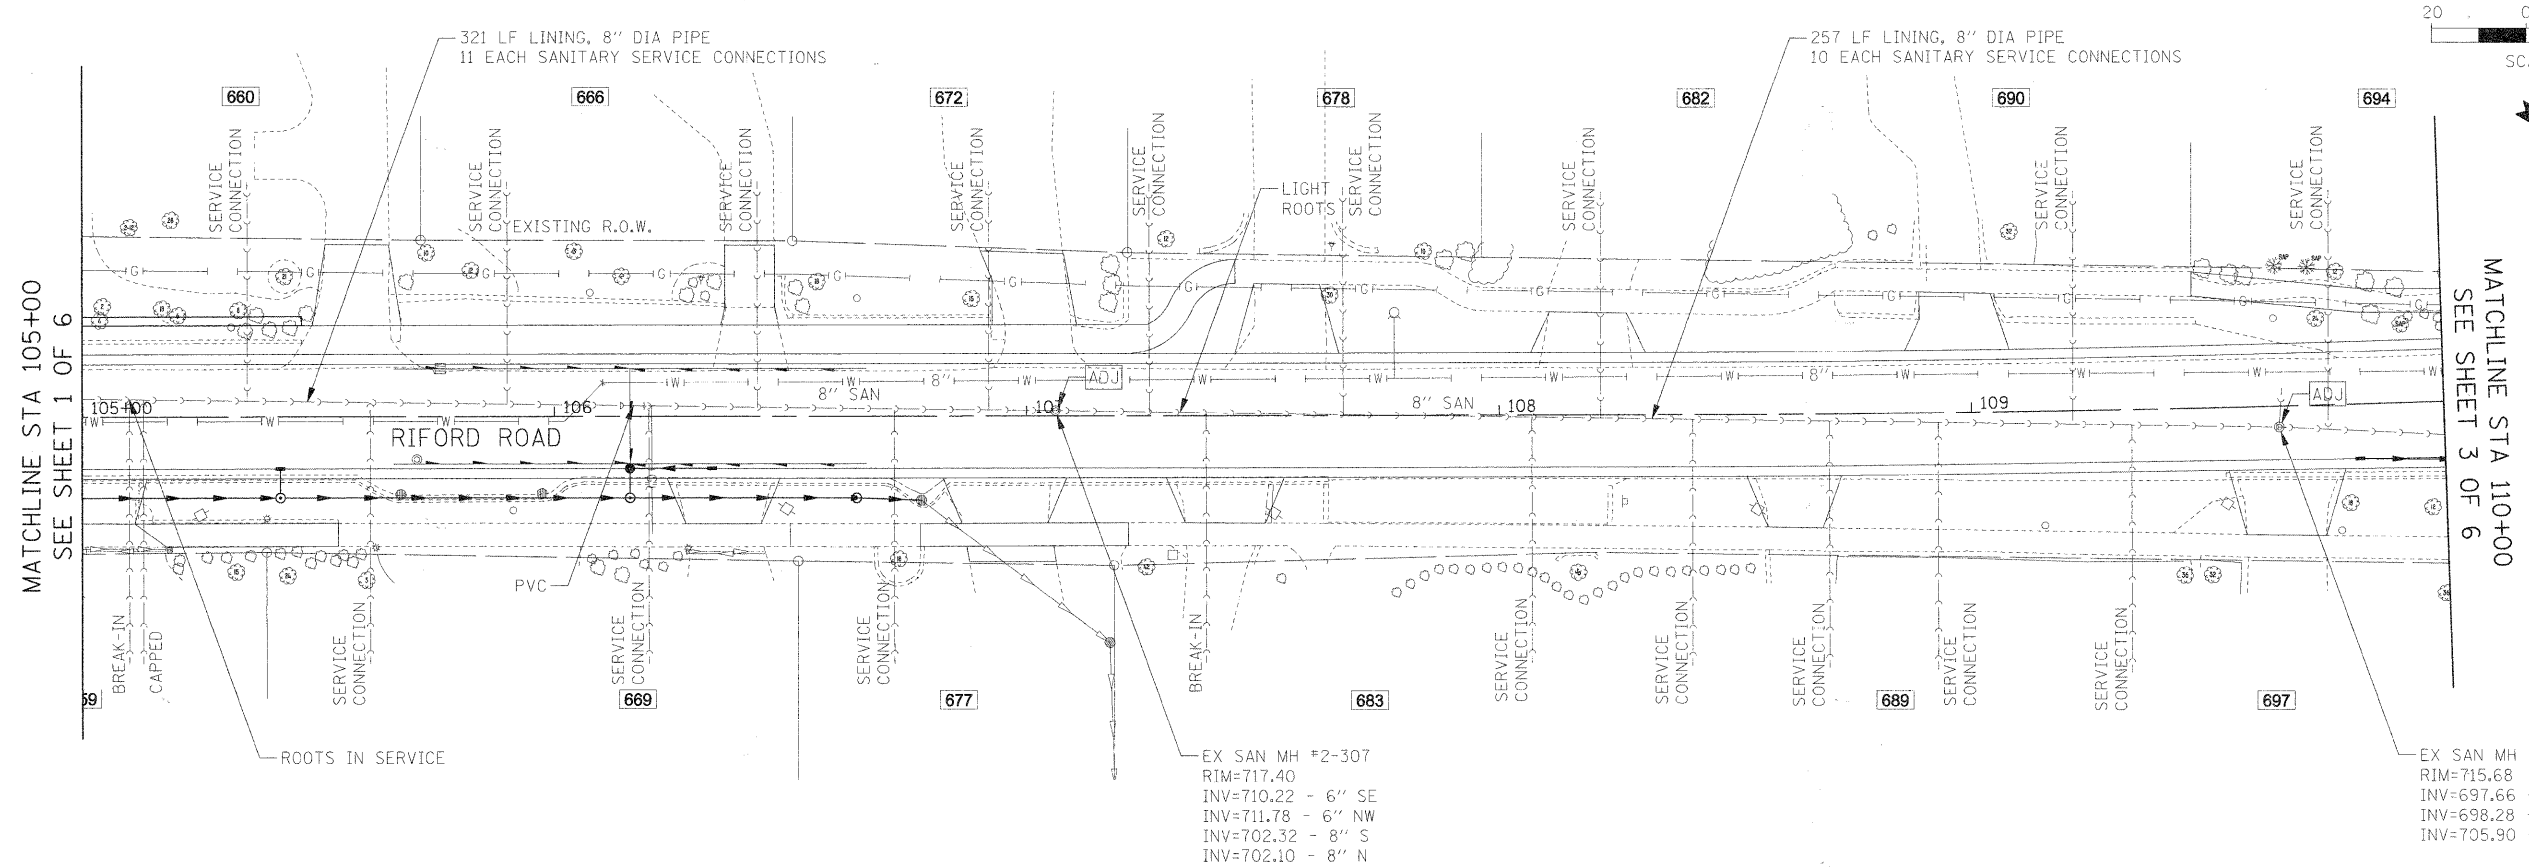

FILE NAME =	USER NAME = #USER#	DESIGNED - MK	REVISED -	F.A.U. RTE.	SECTION	COUNTY	TOTAL SHEETS	SHEET NO.
#FILEL#		DRAWN - DC	REVISED -	2115	05-00068-00-PP	DUPAGE	141	63
	PLT SCALE = #SCALE#	CHECKED - RLP	REVISED -	RIFORD ROAD RECONSTRUCTION		CONTRACT NO. 63092		
	PLOT DATE = #DATE#	DATE - 12/01/2009	REVISED -	RIFORD ROAD RECONSTRUCTION		CONTRACT NO. 63092		
				SCALE: 1"=20'		SHEET NO. 2 OF 6 SHEETS STA. 105+00.00 TO STA. 110+00.00		
				FED. ROAD DIST. NO. 1 ILLINOIS FED. AID PROJECT				

STATE OF ILLINOIS
DEPARTMENT OF TRANSPORTATION

RIFORD ROAD UTILITY PLAN AND PROFILE