
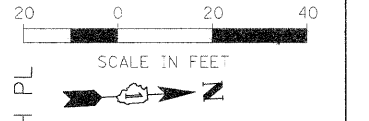
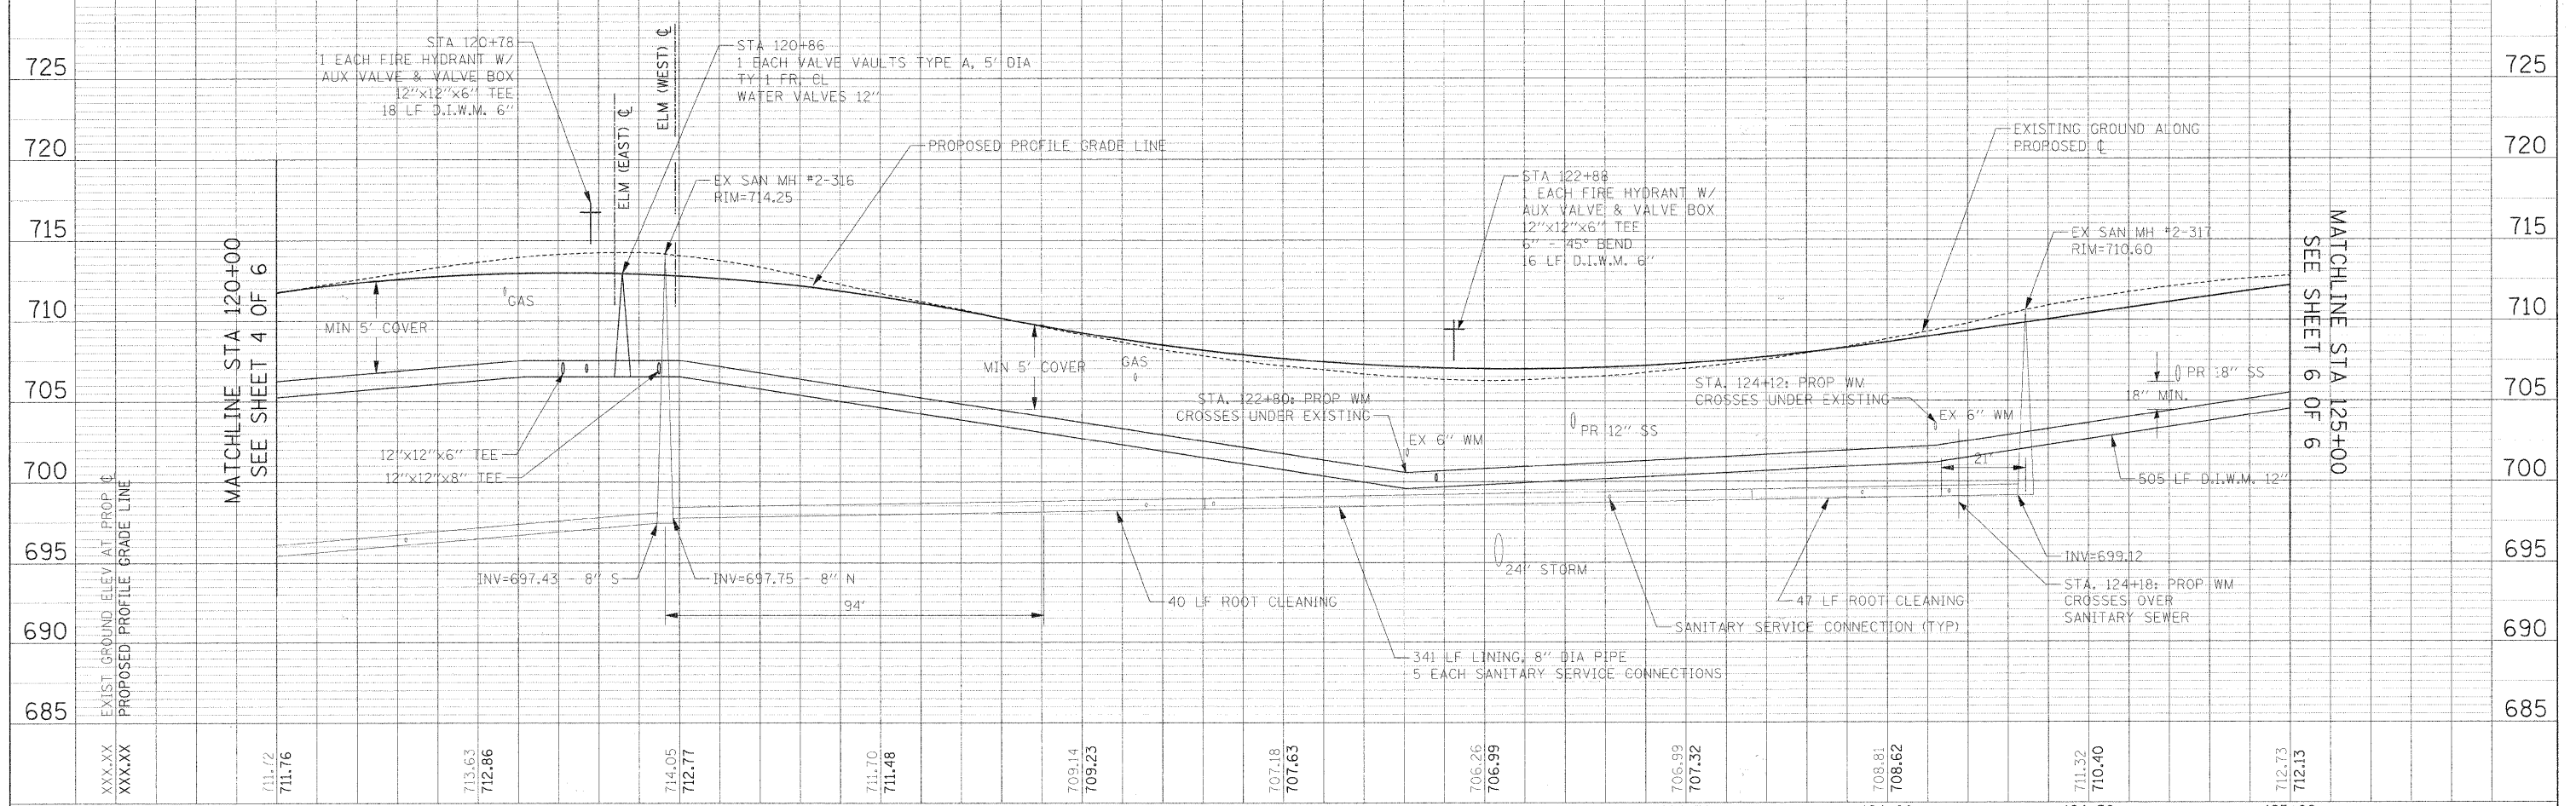


PLAN	
REVISIONS	DATE
NO.	
PLOTTED AT _____	
CHECKED BY _____	
DRAWN BY _____	
CADD FILE NAME	
NO.	

PROFILE	
REVISIONS	DATE
NO.	
GRADES CHECKED	
STRUCTURE NOTATIONS CHK'D	
NOTE BOOK	
NO.	

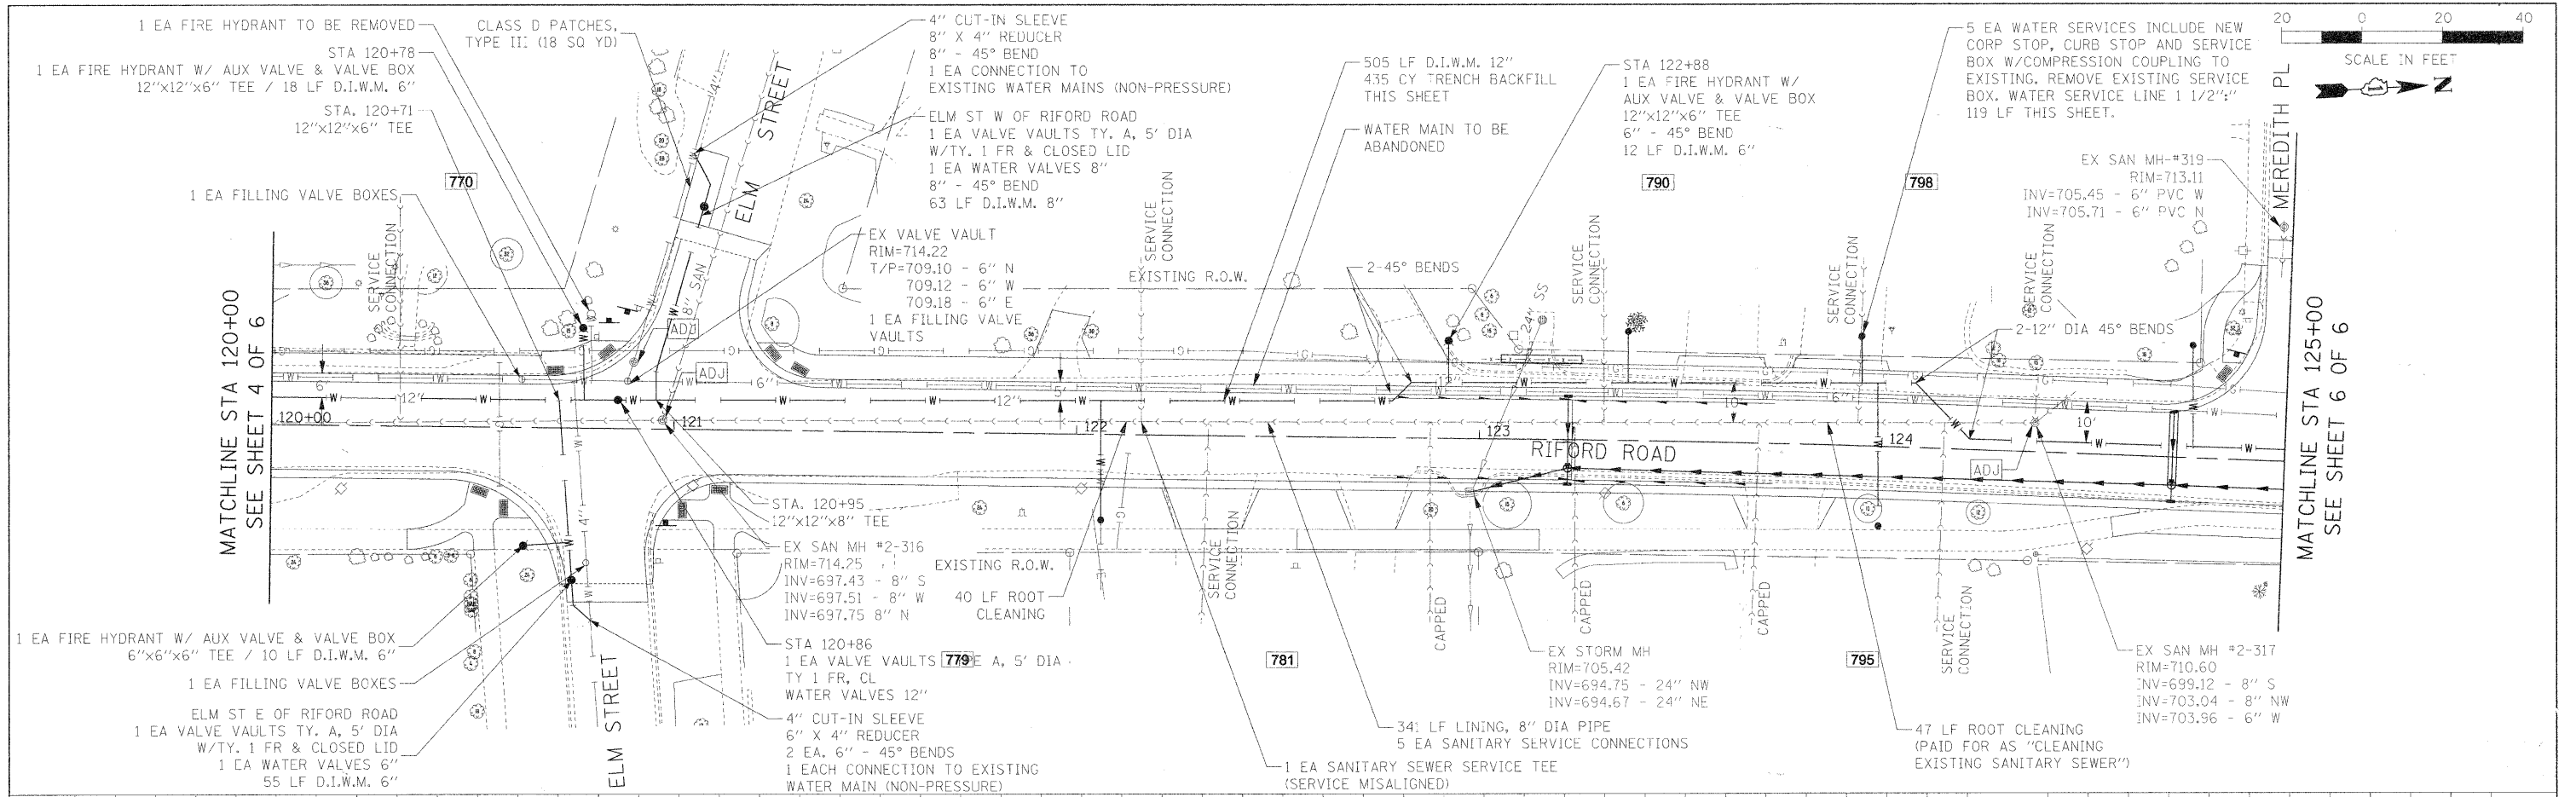

MATCHLINE STA 120+00
SEE SHEET 4 OF 6

MATCHLINE STA 125+00
SEE SHEET 6 OF 6

MATCHLINE STA 120+00
SEE SHEET 4 OF 6

MATCHLINE STA 125+00
SEE SHEET 6 OF 6

FILE NAME	USER NAME	DESIGNED	REVISED	F.A.U. RTE.	SECTION	COUNTY	TOTAL SHEETS	SHEET NO.
*FILE#	#USER#	DRAWN	REVISED	2995	05-00068-00-FP	DUPAGE	141	66
		CHECKED	REVISED	RIFORD ROAD RECONSTRUCTION CONTRACT NO. 63092				
		DATE	REVISED	FED. ROAD DIST. NO. 1 ILLINOIS FED. AID PROJECT				
		12/01/2009						
				STATE OF ILLINOIS DEPARTMENT OF TRANSPORTATION				
				RIFORD ROAD UTILITY PLAN AND PROFILE				
				SCALE:	SHEET NO. 5 OF 6 SHEETS STA. 120+00.00 TO STA. 125+00.00			