
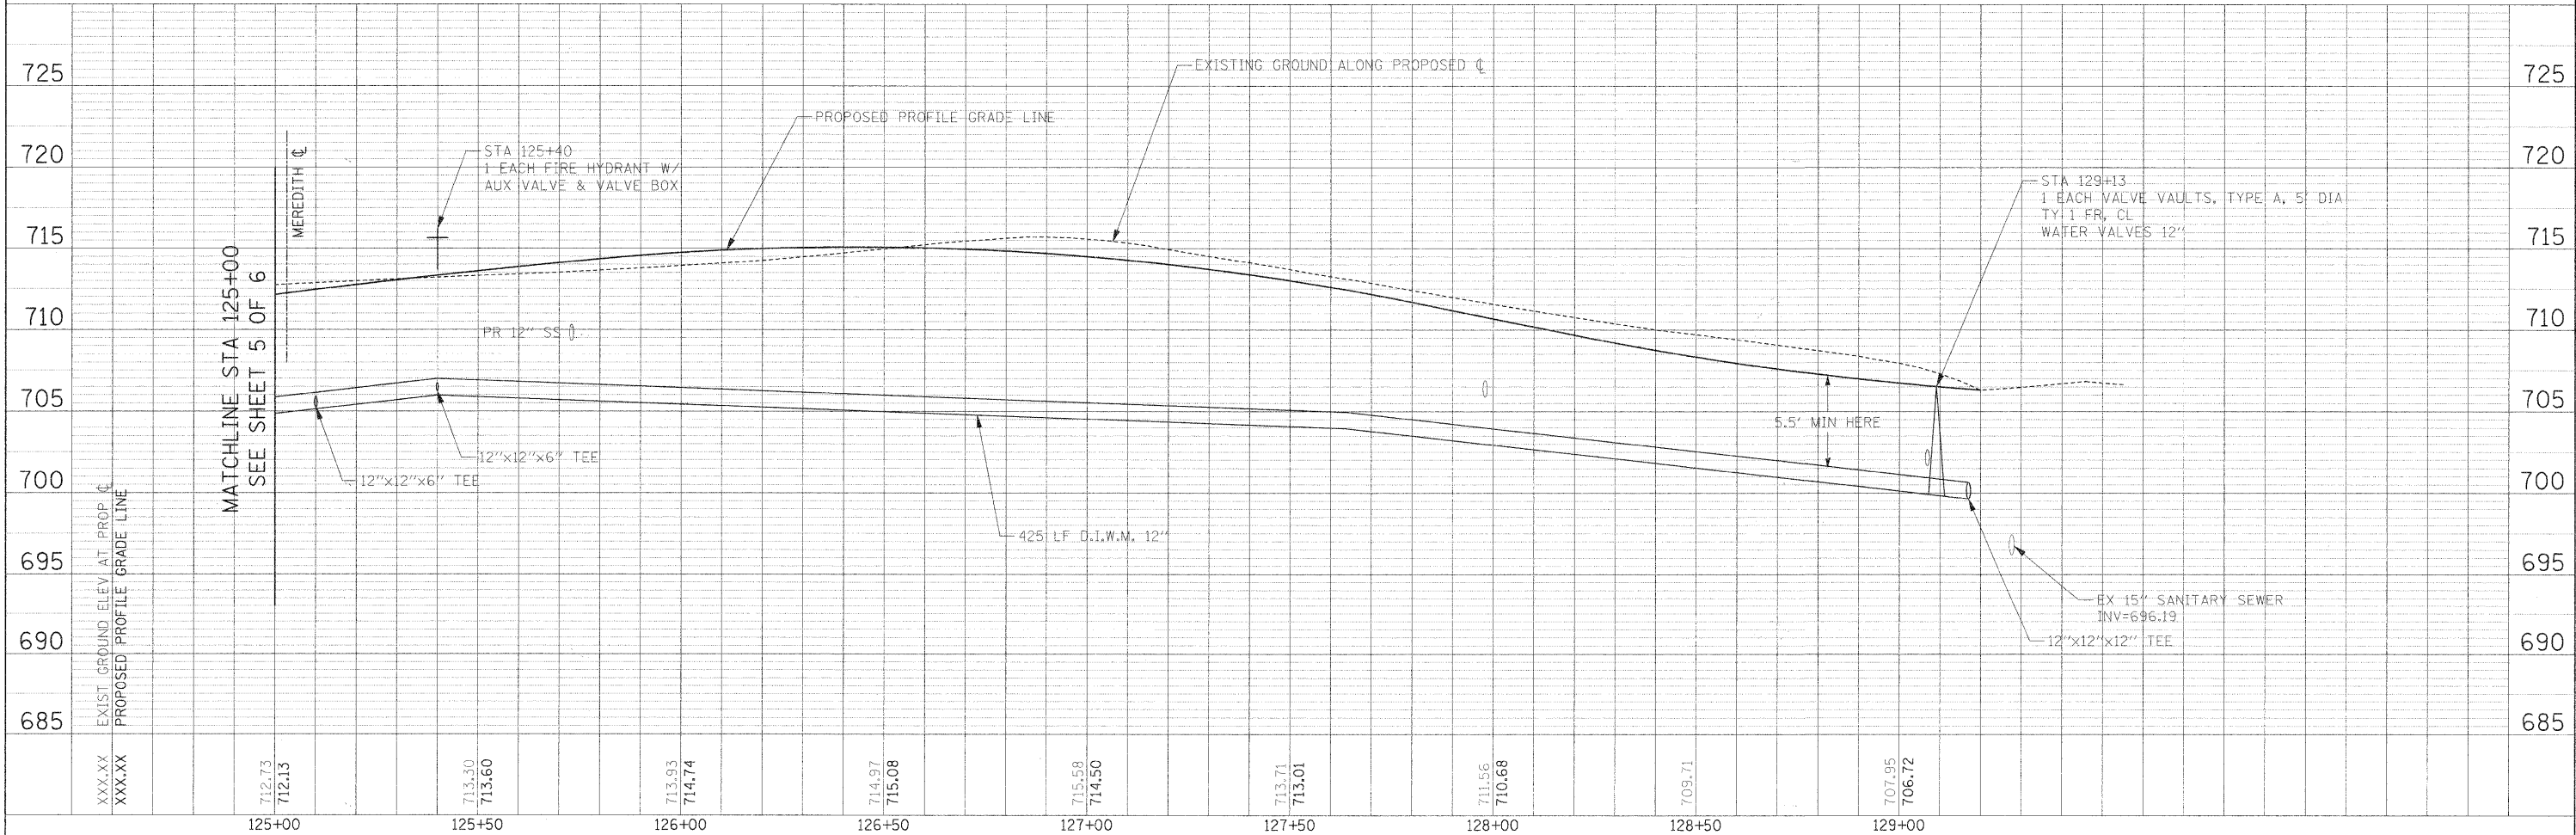


PLAN	SURVEYED	BY	DATE
	NOTED		
	PLOTTED		
	CHECKED		
	PT. OF WAY CHECKED		
	CADD FILE NAME		
	NO.		

PROFILE	SURVEYED	BY	DATE
	NOTED		
	PLOTTED		
	CHECKED		
	BLK. NOTED		
	STRUCTURAL NOTATIONS CHECKED		
	NO.		

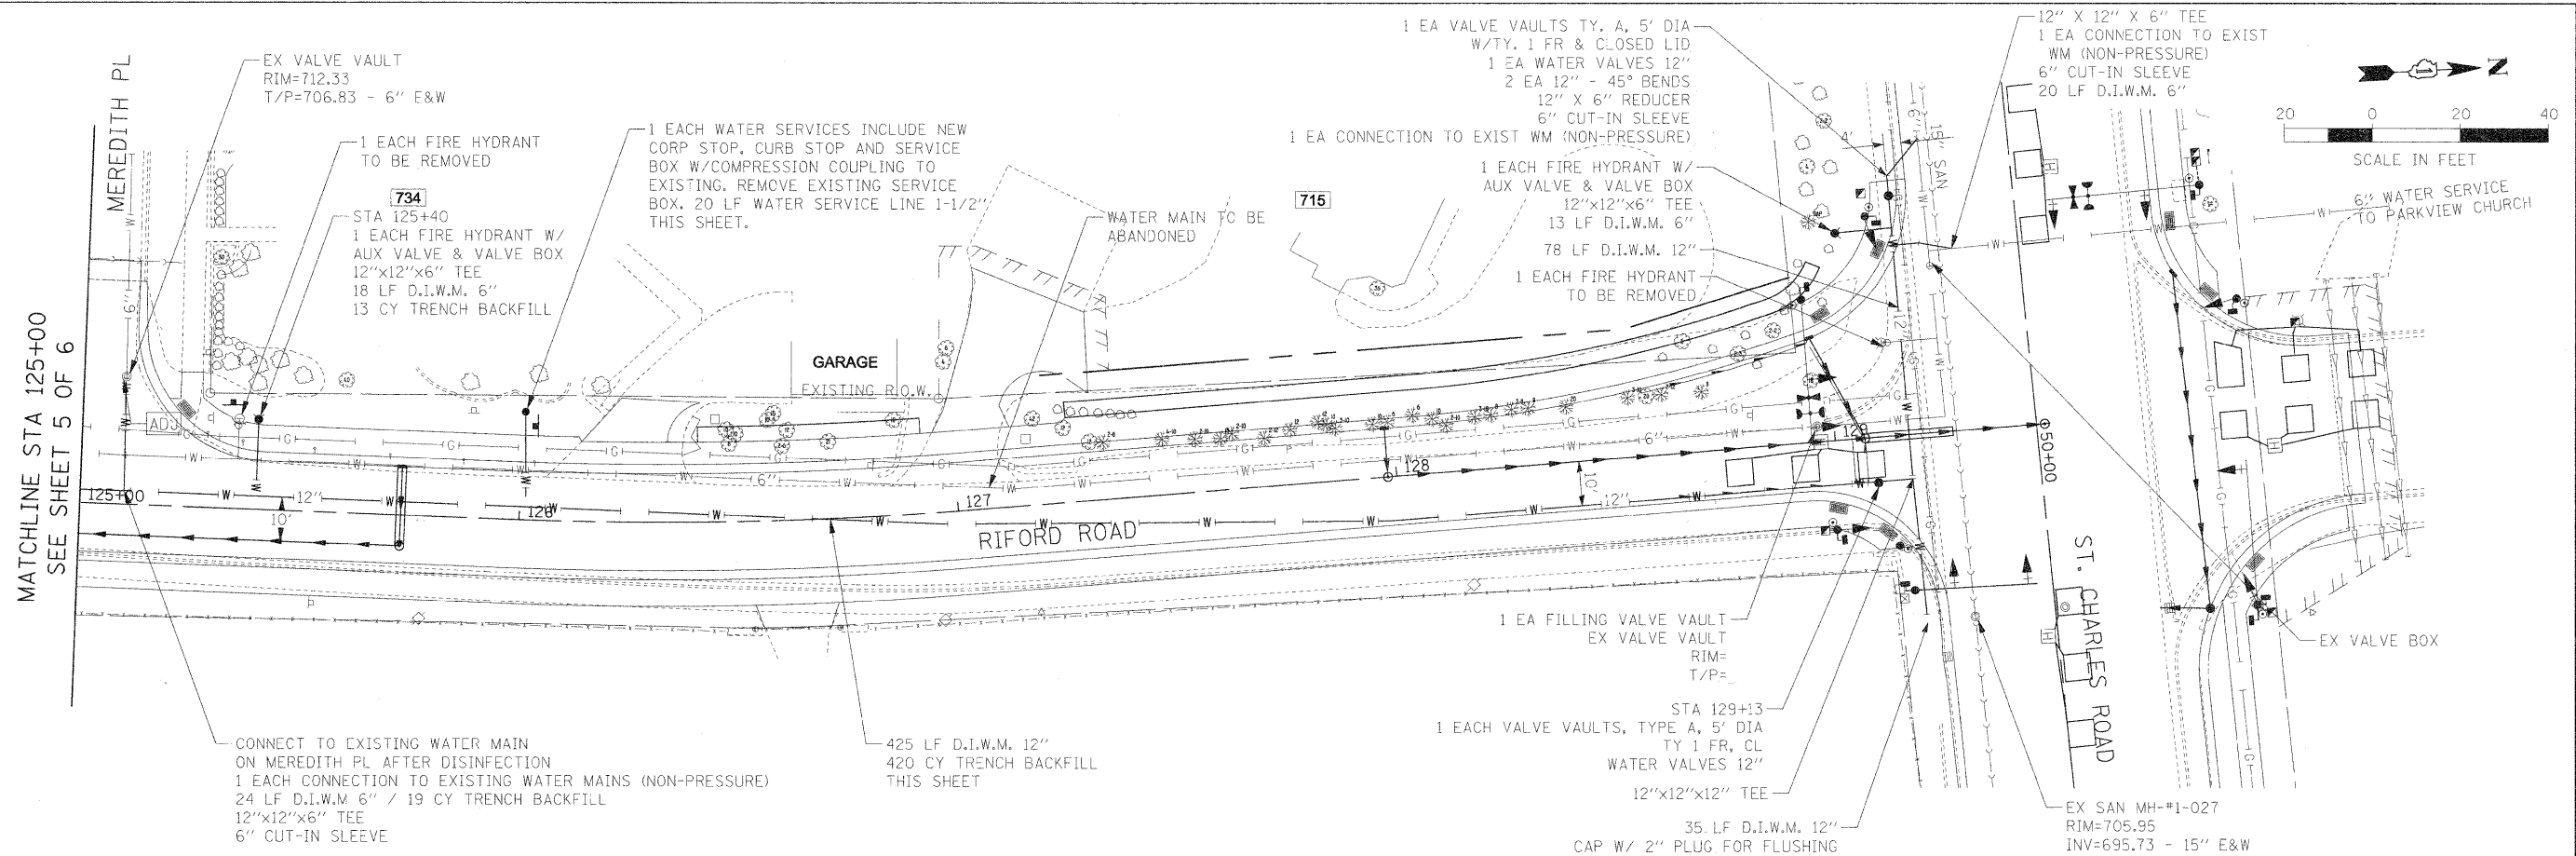

FILE NAME =	USER NAME =	DESIGNED -	REVISED -	<b>STATE OF ILLINOIS</b> <b>DEPARTMENT OF TRANSPORTATION</b>	<b>RIFORD ROAD UTILITY PLAN AND PROFILE</b>	F.A.U. NO.	SECTION	COUNTY	TOTAL SHEETS	SHEET NO.	
#FILE#		DRAWN -	REVISED -			415	05-00068-00-FP	DUPAGE	141	67	
		CHECKED -	REVISED -			RIFORD ROAD RECONSTRUCTION		CONTRACT NO. 63092			
		DATE = 12/01/2009	REVISED -			FED. ROAD DIST. NO. 1 [ILLINOIS] FED. AID PROJECT					